

**WILLIAM J CLINTON
PRESIDENTIAL
CENTER**

LITTLE ROCK, ARKANSAS

Architect
POLSHEK PARTNERSHIP LLP
320 West 13th Street
New York, New York 10014
212 607 7171

Coordinating Architects
POLK STANLEY YEARY ARCHITECTS Ltd
700 South Schiller Street
Little Rock, Arkansas 72201
501 378 0878

WITSELL EVANS RASCO
901 West Third Street
Little Rock, Arkansas 72201
501 374 5300

WOODS CARADINE ARCHITECTS
2200 South Main Street
Little Rock, Arkansas 72206
501 374 4060

Landscape Architects
HARGREAVES ASSOCIATES
118 Magazine Street
Cambridge, Massachusetts 02139
617 661 0070


LANDSCAPE ARCHITECTURE, Inc
2300 Cottondale Lane Suite 202
Little Rock, Arkansas 72202
501 374 5610

Structural Engineer
LESLIE E ROBERTSON ASSOC, RLLP
30 Broad Street, 47th Floor
New York New York 10004
212 750 9000


MEP Engineers
FLACK + KURTZ Inc
475 Fifth Avenue
New York New York 10017
212 532 8600

CROMWELL ARCHITECTS ENGINEERS
101 South Spring Street
Little Rock, Arkansas 72201
501 372 2900

Curtainwall Consultant
R A HEINTGES ARCHITECTS
125 Fifth Avenue, 8th Floor
New York, New York 10011
212 652-2565

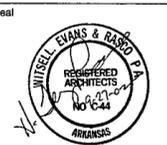

Issue	Date
100% Construction Documents	09/27/02
90% Progress Printing	08/30/02
100% Struct/CD Progress	07/01/02
Bridge Bldg Substructure	06/14/02
100% Steel & Concrete CD	05/15/02
& Architectural CD Progress	
100% Design Development	03/01/02

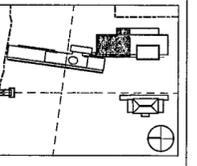

Job No 9908

Scale 1/8" = 1'-0"


Date September 27, 2002

Title

**ROOF
PARTIAL PLAN**

Sheet No
A106c

FOR OFFICIAL USE ONLY

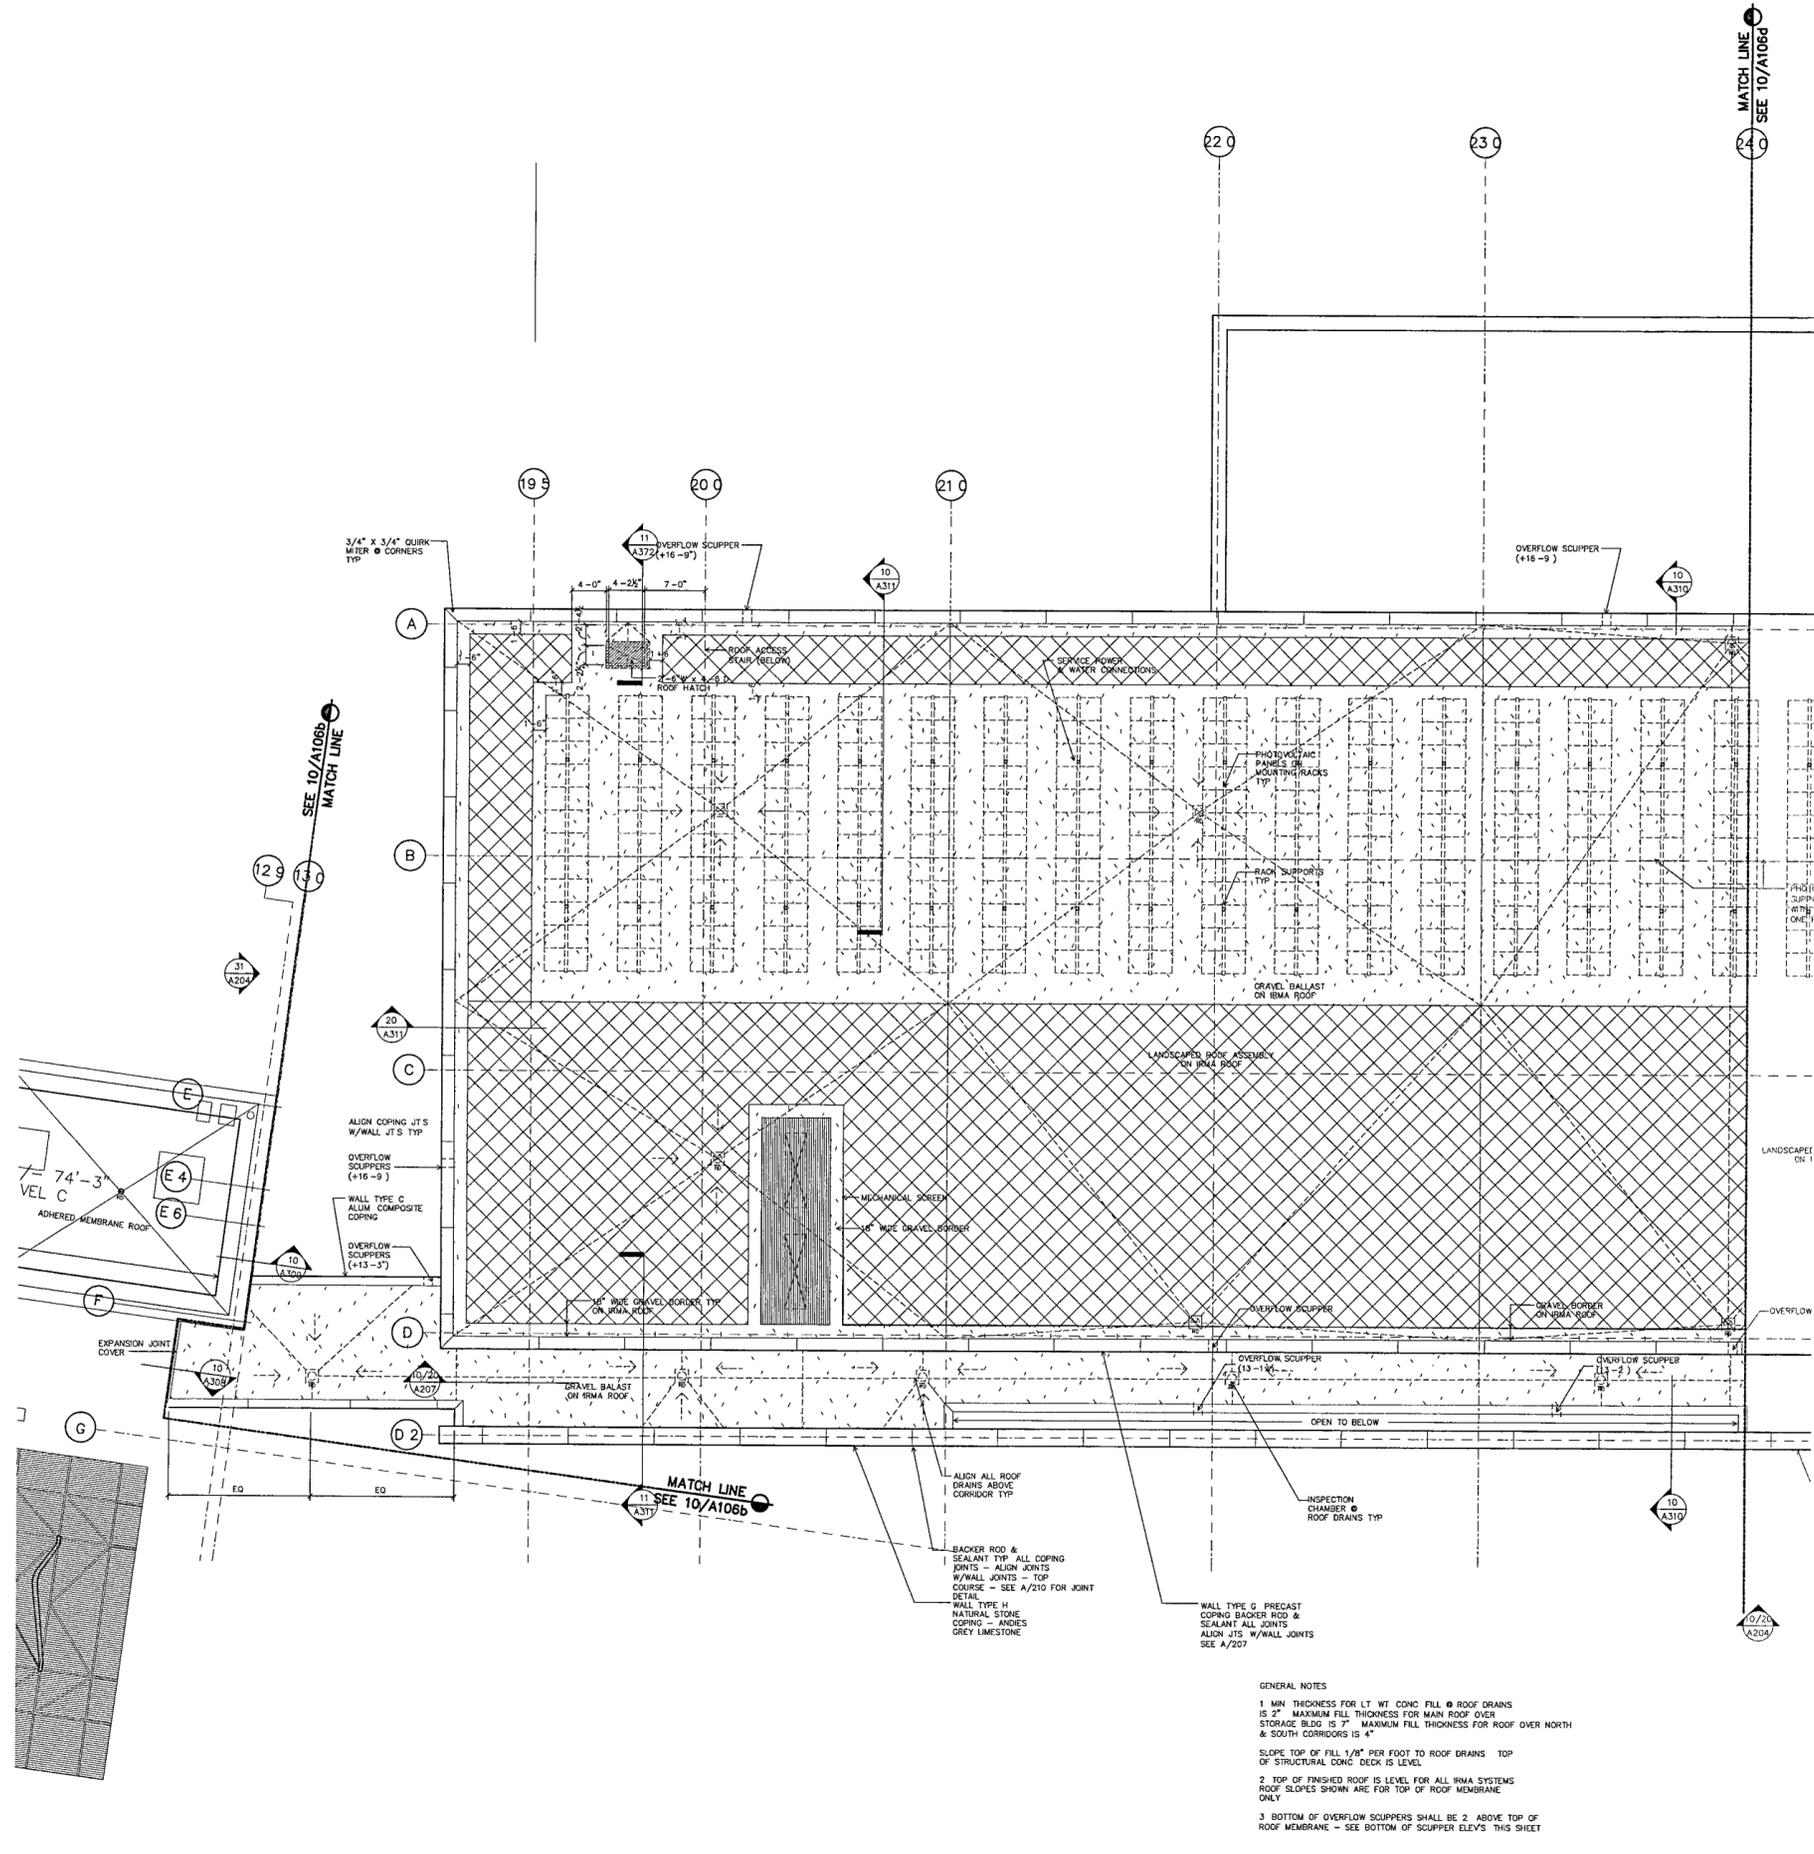

ROOF LEVEL FLOOR PLAN C
SCALE 1/8" = 1'-0"

- GENERAL NOTES
- 1 MIN THICKNESS FOR LT WT CONC FILL @ ROOF DRAINS
15 2" MAXIMUM FILL THICKNESS FOR MAIN ROOF OVER
STORAGE BLDG IS 7" MAXIMUM FILL THICKNESS FOR ROOF OVER NORTH
& SOUTH CORRIDORS IS 4"
 - 2 SLOPE TOP OF FILL 1/8" PER FOOT TO ROOF DRAINS TOP
OF STRUCTURAL CONC DECK IS LEVEL
TOP OF FINISHED ROOF IS LEVEL FOR ALL IRMA SYSTEMS
ROOF SLOPES SHOWN ARE FOR TOP OF ROOF MEMBRANE
ONLY
 - 3 BOTTOM OF OVERFLOW SCUPPERS SHALL BE 2" ABOVE TOP OF
ROOF MEMBRANE - SEE BOTTOM OF SCUPPER ELEV'S THIS SHEET