

**WILLIAM J CLINTON  
PRESIDENTIAL  
CENTER**

LITTLE ROCK, ARKANSAS

Architect

POLISHEK PARTNERSHIP LLP  
320 West 53rd Street  
New York, New York 10014  
212 607 7171

Coordinating Architects

POLK STANLEY YEARY ARCHITECTS LTD  
700 South Schiller Street  
Little Rock, Arkansas 72201  
501.378.0878

WITSELL EVANS RASCO  
501 West Third Street  
Little Rock, Arkansas 72201  
501 374 5300

WOODS CARADINE ARCHITECTS  
2200 South Main Street  
Little Rock, Arkansas 72206  
501 374 4060

Landscape Architects

HARGREAVES ASSOCIATES  
118 Magazine Street  
Cambridge, Massachusetts 02139  
617 861 0070

LANDSCAPE ARCHITECTURE, Inc  
2300 Cottondale Lane Suite 202  
Little Rock, Arkansas 72202  
501 374 5610

Structural Engineer

LESLIE E ROBERTSON ASSOC., RLLP  
30 Broad Street, 47th Floor  
New York, New York 10004  
212.750 9000

MEP Engineers

FLACK + KURTZ Inc.  
475 Fifth Avenue  
New York, New York 10017  
212.632.9600

CROMMELL ARCHITECTS ENGINEERS  
101 South Spring Street  
Little Rock, Arkansas 72201  
501 372.2300


Curtainwall Consultant

R. A. HEINTGES ARCHITECTS  
126 Fifth Avenue, 9th Floor  
New York, New York 10011  
212 652-2968

Seal



100% Construction Documents	09/27/02
90% Progress Printing	08/30/02
100% Struct/ CD Progress	07/01/02
Bridge Bldg Substructure	06/14/02
100% Steel & Concrete CD	05/15/02
& Architectural CD Progress	
100% Design Development	03/01/02
Issue	Date

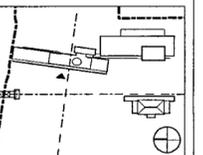


Job No 9908  
Scale 1/8" = 1'-0"  
Date September 27, 2002  
Title


**MUSEUM BUILDING  
WEST ELEVATION**

Sheet No

**A200**

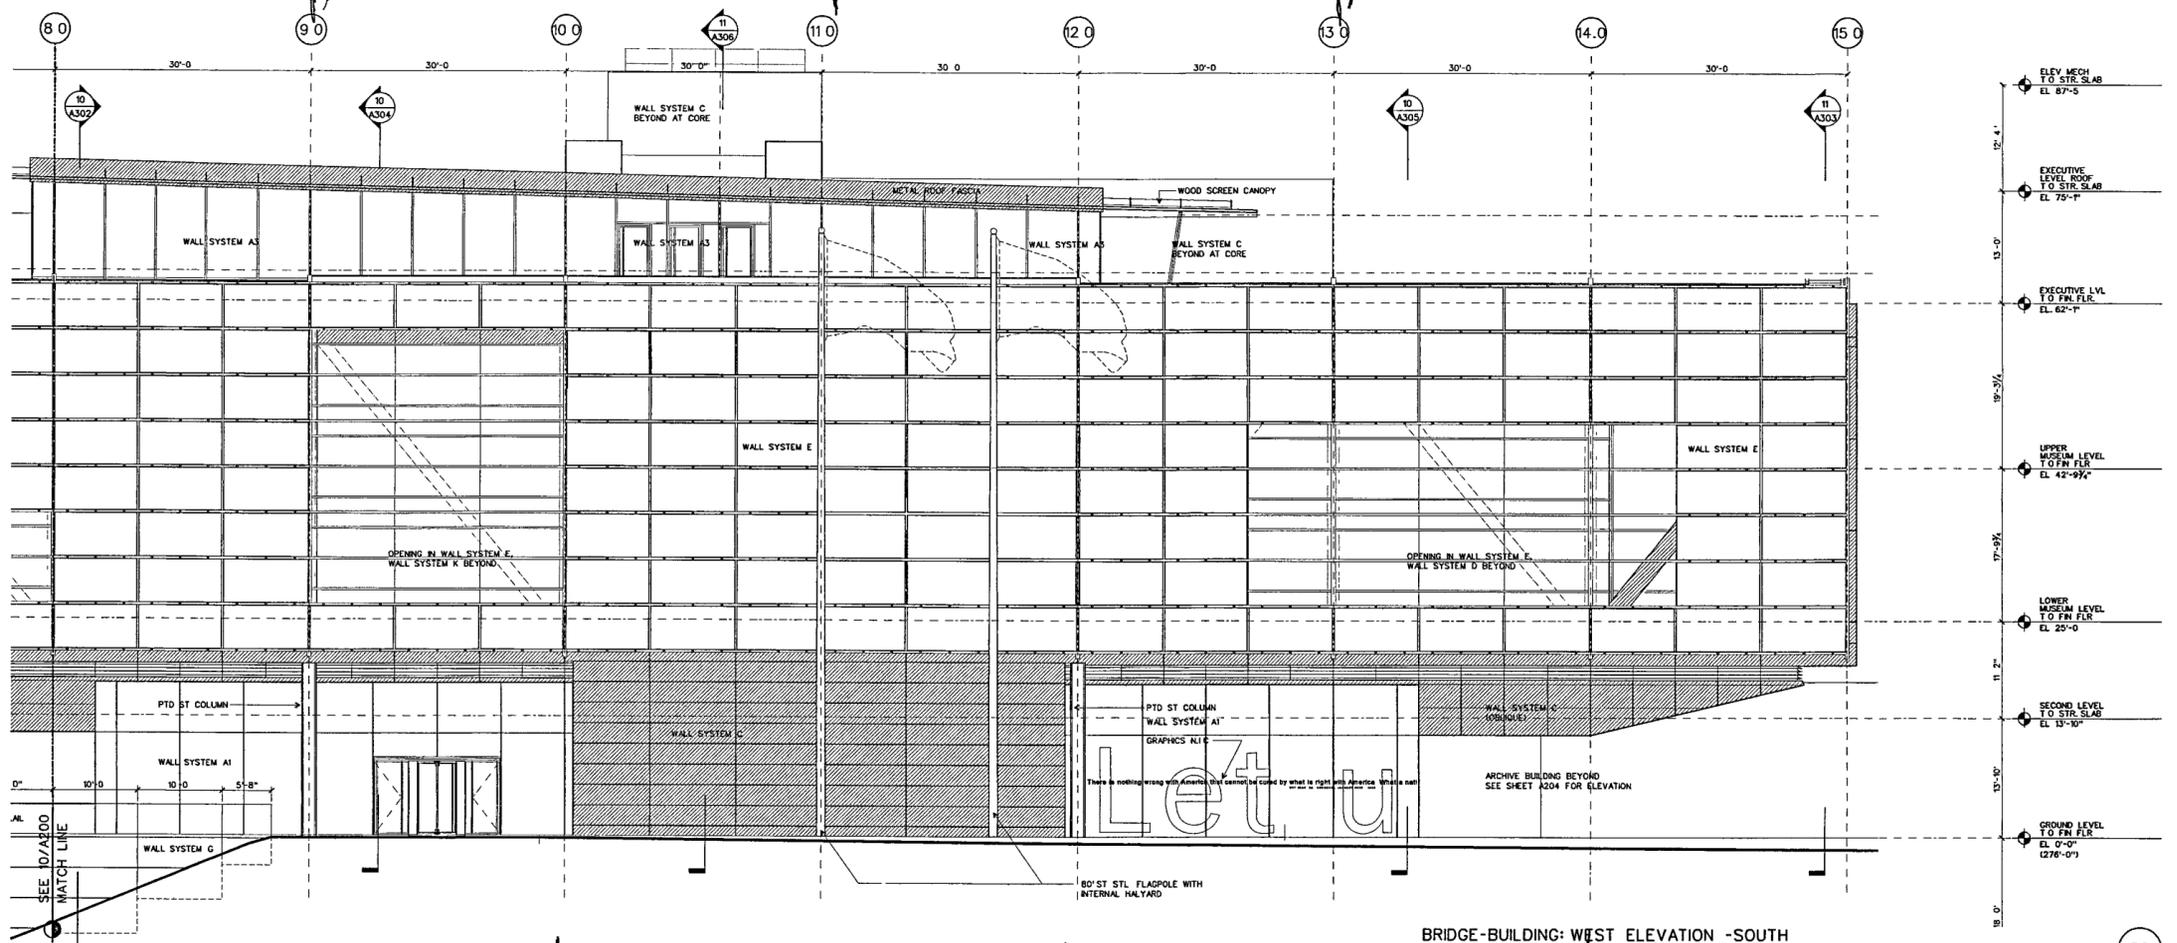

**BRIDGE-BUILDING WEST ELEVATION - SOUTH**  
SCALE 1/8" = 1'-0"

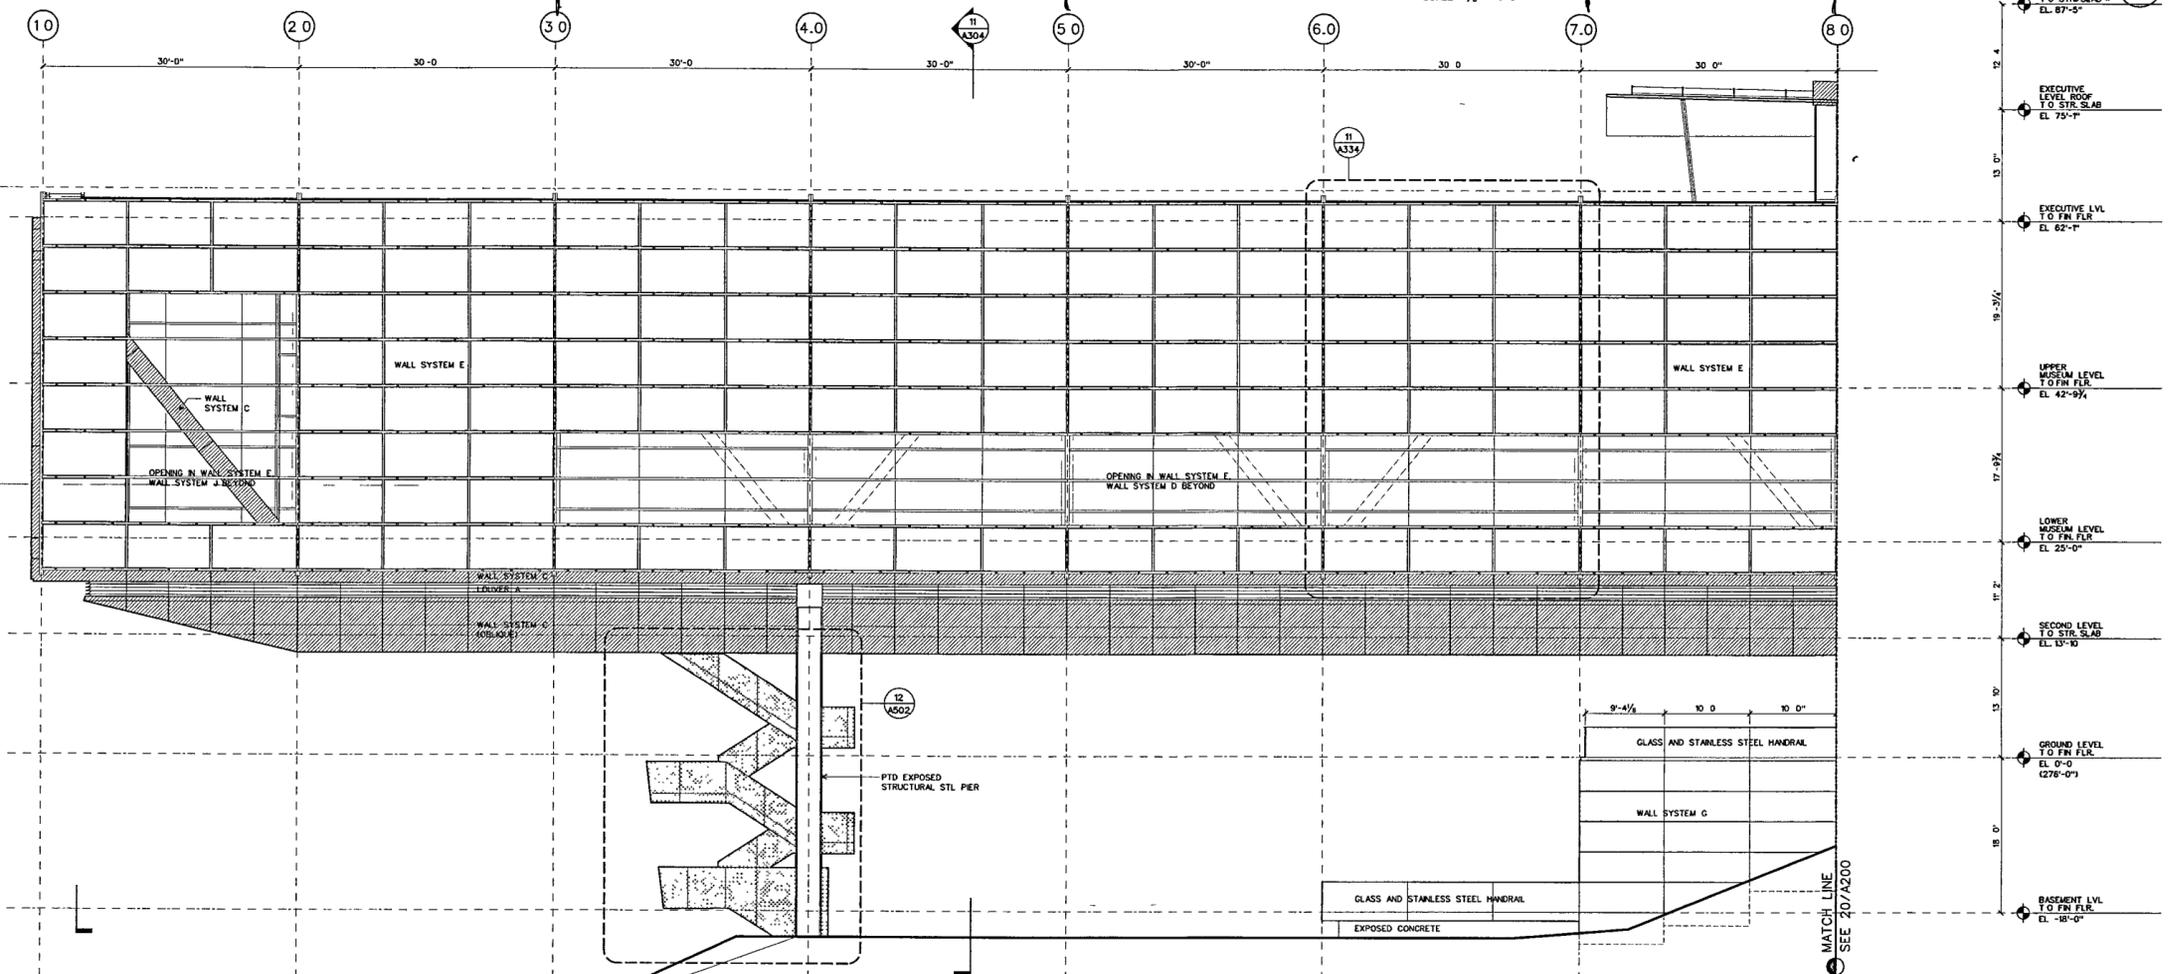

**BRIDGE-BUILDING WEST ELEVATION - NORTH**  
SCALE 1/8" = 1'-0"

b-eltv-w 10

FOR OFFICIAL USE ONLY