

**WILLIAM J CLINTON  
PRESIDENTIAL  
CENTER**

LITTLE ROCK, ARKANSAS

Architect  
**POLSHEK PARTNERSHIP LLP**  
 320 West 13th Street  
 New York, New York 10014  
 212 807 7171

Coordinating Architects  
**POLK STANLEY YEARY ARCHITECTS Ltd**  
 700 South Schiller Street  
 Little Rock, Arkansas 72201  
 501 378 0878

**WITSELL EVANS RASCO**  
 901 West Third Street  
 Little Rock, Arkansas 72201  
 501 374 5300

**WOODS CARADINE ARCHITECTS**  
 2200 South Main Street  
 Little Rock, Arkansas 72206  
 501 374 4060

Landscape Architects  
**HARGREAVES ASSOCIATES**  
 118 Magazine Street  
 Cambridge, Massachusetts 02139  
 617 661 0070


**LANDSCAPE ARCHITECTURE Inc.**  
 2300 Cottontail Lane Suite 202  
 Little Rock, Arkansas 72202  
 501 374 5810

Structural Engineer  
**LESLIE E ROBERTSON ASSOC RLLP**  
 30 Broad Street, 47th Floor  
 New York, New York 10004  
 212 750 9000


MEP Engineers  
**FLACK + KURTZ Inc**  
 475 Fifth Avenue  
 New York, New York 10017  
 212 532 9600

**CROMWELL ARCHITECTS ENGINEERS**  
 101 South Spring Street  
 Little Rock, Arkansas 72201  
 501 372 2900

Curtainwall Consultant  
**R. A. HEINTGES ARCHITECTS**  
 128 Fifth Avenue, 8th Floor  
 New York, New York 10011  
 212 655 2968

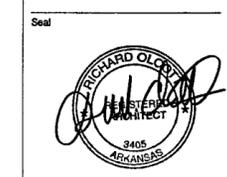

100% Construction Documents	06/27/02
90% Progress Printing	08/30/02
100% Struct/CD Progress	07/01/02
Bridge Bldg Substructure	06/14/02
100% Steel & Concrete CD	05/15/02
& Architectural CD Progress	
100% Design Development	03/01/02
Issue	Date

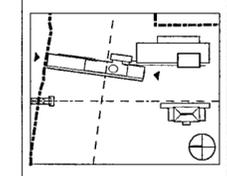

Job No: 9908


Scale: 1/8" = 1'-0"

Date: September 27, 2002


Title: MUSEUM BUILDING NORTH AND SOUTH ELEVATIONS

Sheet No:


**A203**

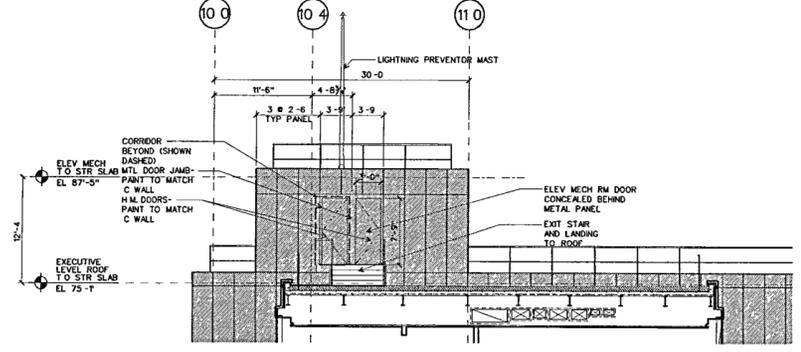

**BRIDGE-BUILDING WEST ELEVATION  
OF ELEVATOR MECHANICAL ROOM (PARTIAL)**  
 SCALE 1/8" = 1'-0" b-sect-mr08 20

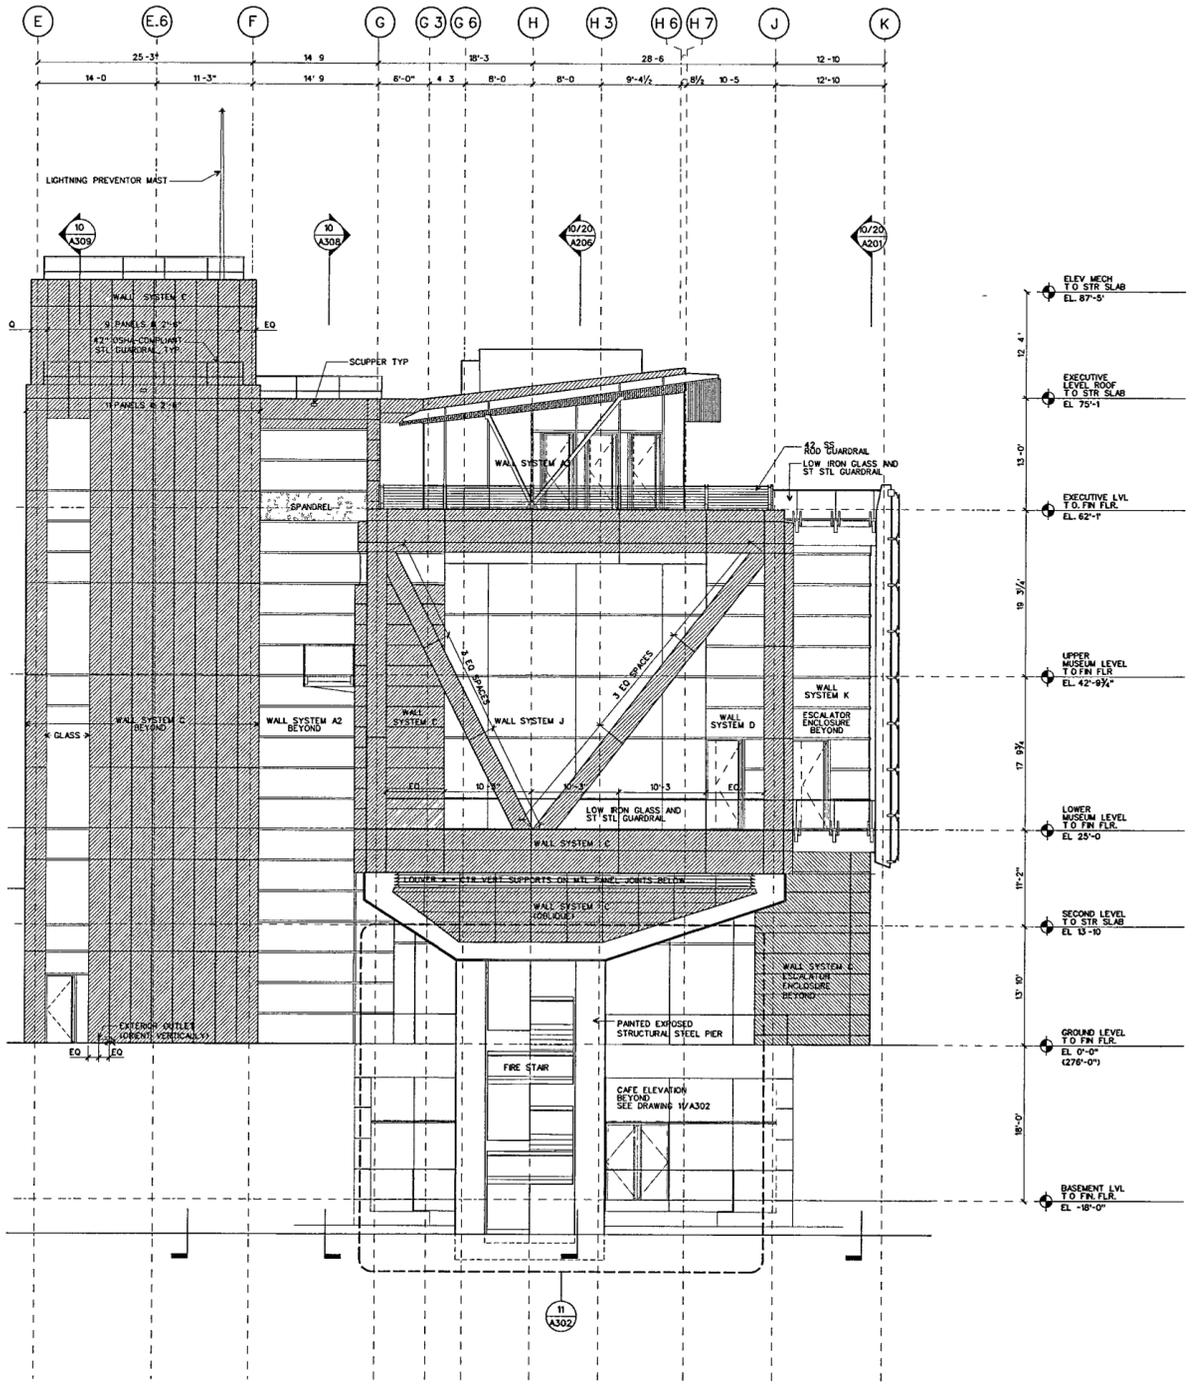

**BRIDGE-BUILDING NORTH ELEVATION**  
 SCALE 1/8" = 1'-0" b-elev-n 11

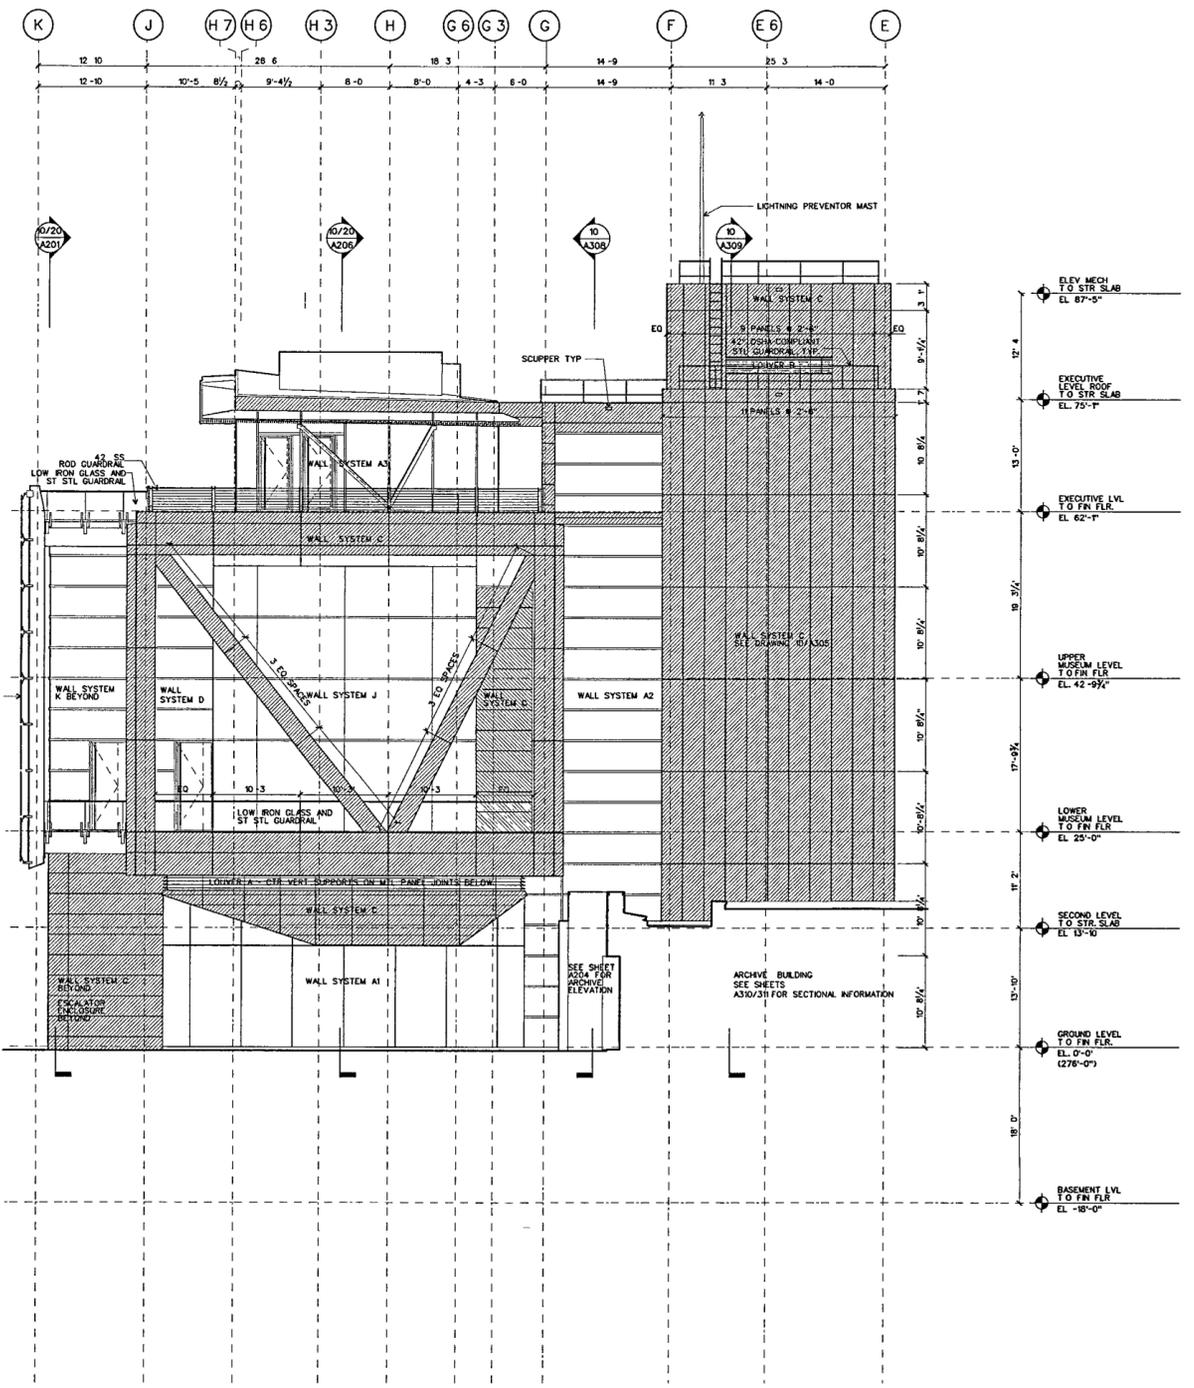

**BRIDGE-BUILDING SOUTH ELEVATION**  
 SCALE 1/8" = 1'-0" b-elev-s 10

**FOR OFFICIAL USE ONLY**