

**WILLIAM J. CLINTON
PRESIDENTIAL
CENTER**

LITTLE ROCK, ARKANSAS

Architect

POLSHEK PARTNERSHIP LLP
320 West 15th Street
New York, New York 10014
212.807.7171

Coordinating Architects

POJK STANLEY YEARY ARCHITECTS Ltd
700 South Schiller Street
Little Rock, Arkansas 72201
501.378.0878

WITSELL EVANS & RASCO
901 West Third Street
Little Rock, Arkansas 72201
501.374.5300

WOODS CARADINE ARCHITECTS
2200 South Main Street
Little Rock, Arkansas 72206
501.374.4060

Landscape Architects

HARGREAVES ASSOCIATES
118 Magazine Street
Cambridge, Massachusetts 02139
617.861.0070

LANDSCAPE ARCHITECTURE, Inc.
2300 Cottondale Lane Suite 202
Little Rock, Arkansas 72202
501.374.5610

Structural Engineer

LESLIE E. ROBERTSON ASSOC., RLLP
30 Broad Street, 47th Floor
New York, New York 10017
212.750.9000


MEP Engineers

FLACK + KURTZ Inc.
475 Fifth Avenue
New York, New York 10017
212.532.9600


CROWHILL ARCHITECTS ENGINEERS
101 South Spring Street
Little Rock, Arkansas 72201
501.372.2900

Curtainwall Consultant

R.A. HEINTGES ARCHITECTS
126 Fifth Avenue, 8th Floor
New York, New York 10011
212.652.2866

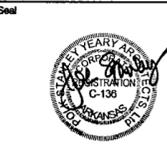

Issue	Date
100% Construction Documents	09/27/02
90% Progress Printing	08/30/02
100% Steel/CD Progress	07/01/02
100% Steel & Concrete CD	05/15/02
Architectural CD Progress	05/15/02
100% Design Development	03/01/02

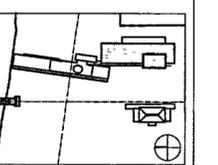


Job No. PPA 5906
PSY 4280
Scale 1/8" = 1'-0"
Date September 27, 2002
Title ARCHIVE BUILDING ELEVATIONS

Sheet No. **A204**

A204

FOR OFFICIAL USE ONLY

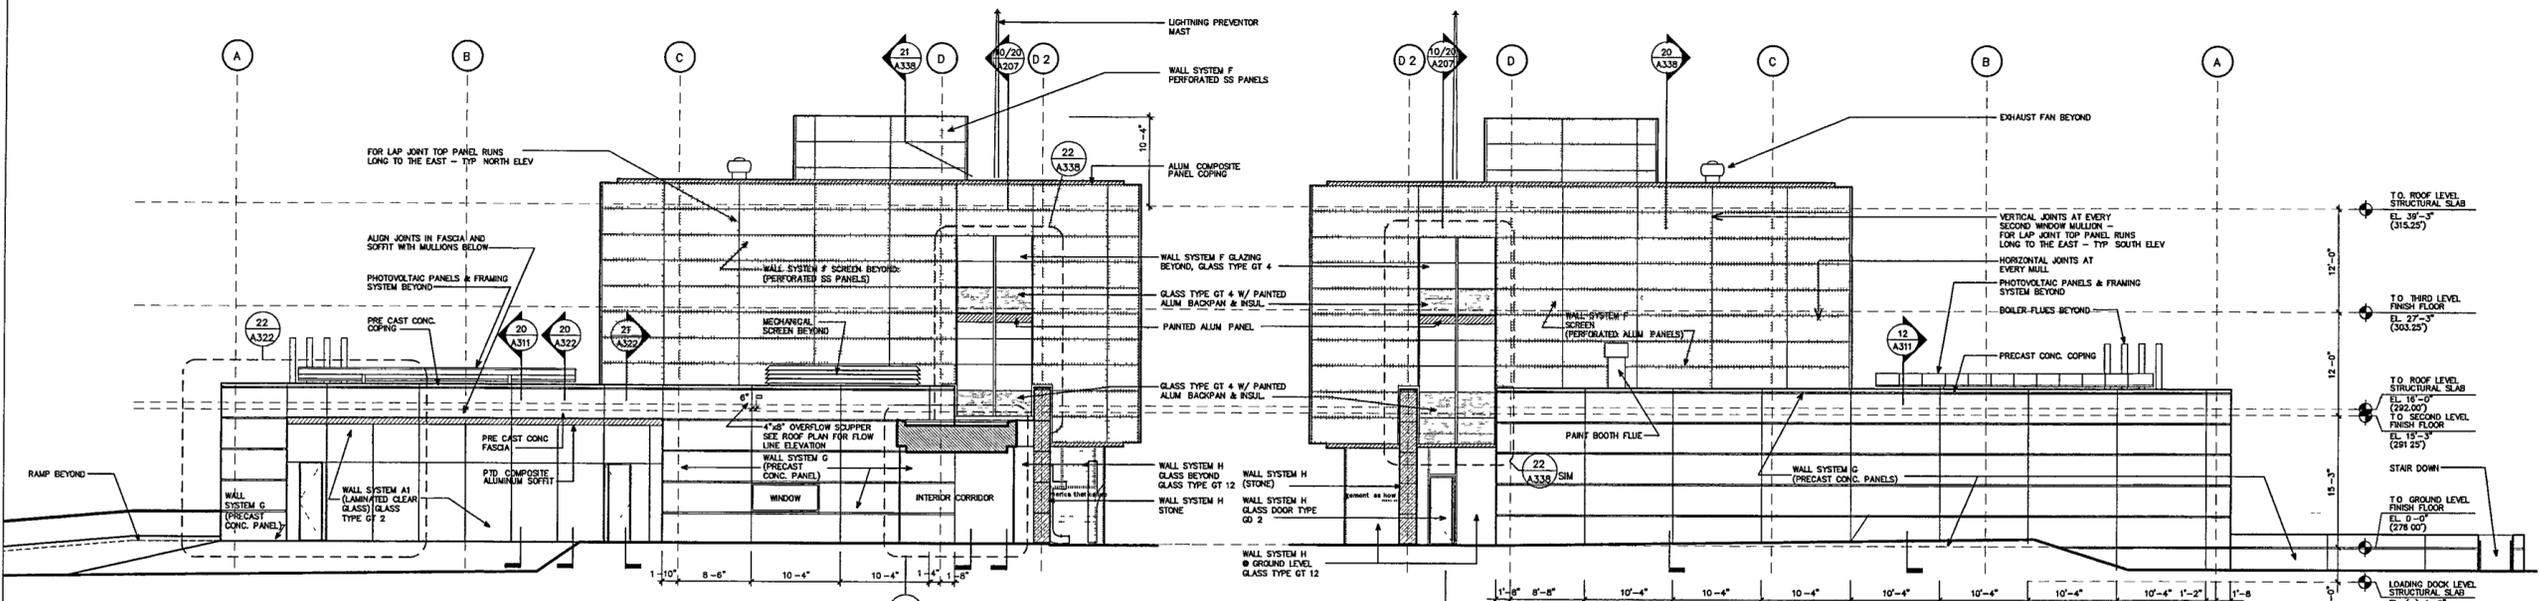


ARCHIVE-BUILDING. NORTH ELEVATION

SCALE 1/8" = 1'-0"


ARCHIVE-BUILDING. SOUTH ELEVATION

SCALE 1/8" = 1'-0"

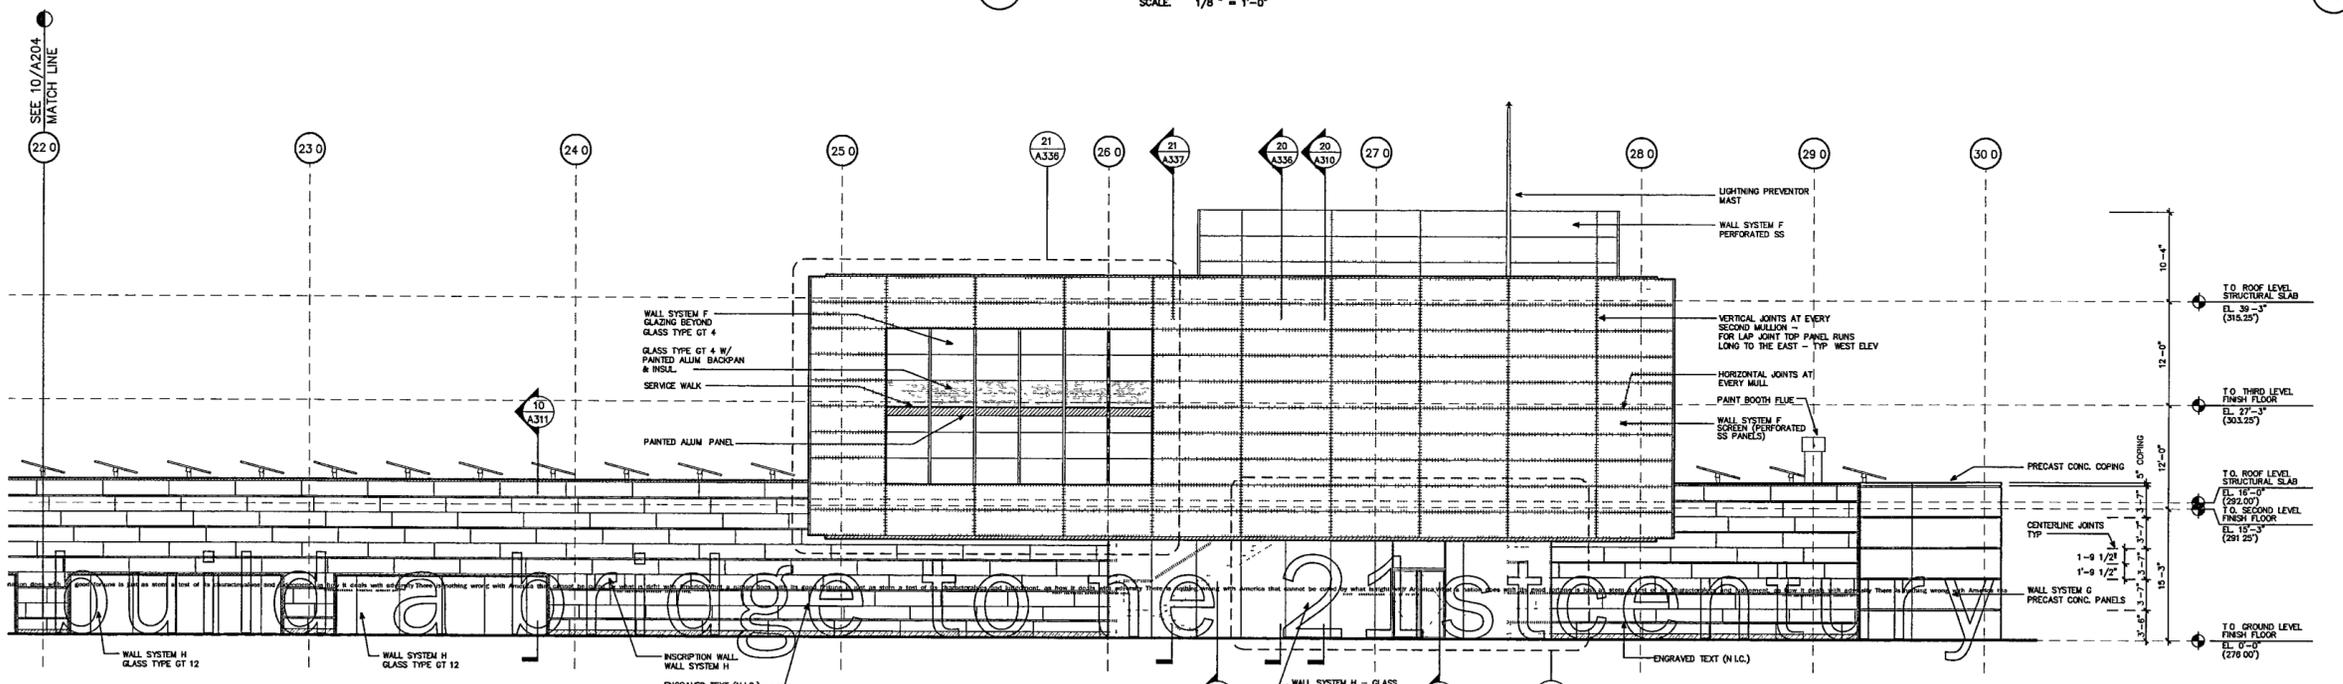

ARCHIVE-BUILDING PARTIAL WEST ELEVATION

SCALE 1/8" = 1'-0"

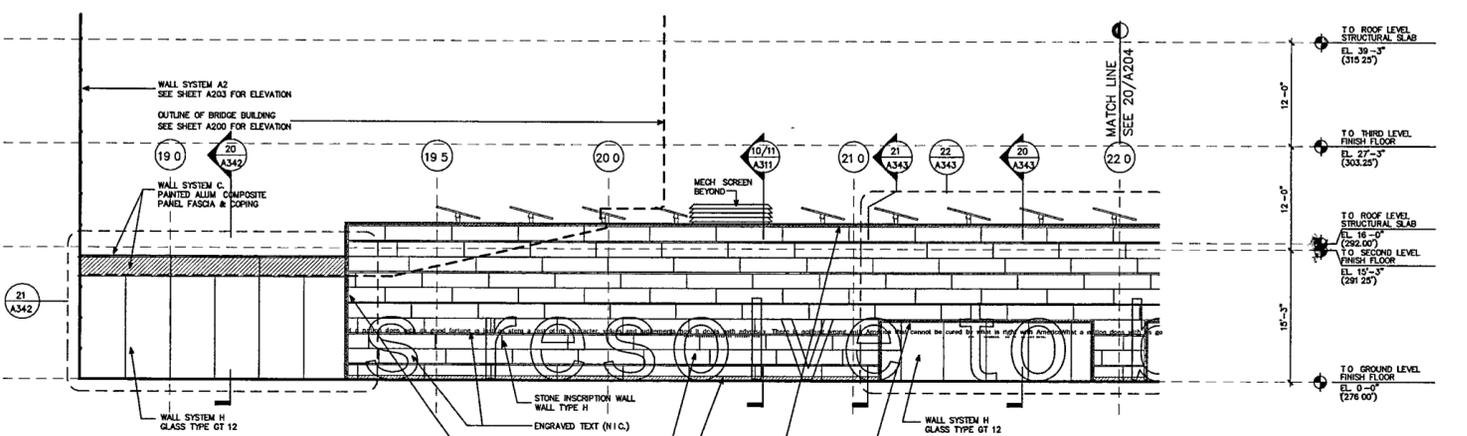

ARCHIVE-BUILDING. PARTIAL WEST ELEVATION

SCALE 1/8" = 1'-0"