

LITTLE ROCK, ARKANSAS

Architect
POLSHEK PARTNERSHIP LLP
320 West 10th Street
New York, New York 10014
212.807.7171

Coordinating Architects
POLK STANLEY YEARY ARCHITECTS Ltd
700 South Schiller Street
Little Rock, Arkansas 72201
501.378.0878

WITSELL EVANS & RASCO
801 West Third Street
Little Rock, Arkansas 72201
501.374.5300

WOODS CARADINE ARCHITECTS
2200 South Main Street
Little Rock, Arkansas 72206
501.374.4060

Landscape Architects
HARGREAVES ASSOCIATES
118 Magazine Street
Cambridge, Massachusetts 02139
617.861.0070

Landscape Architecture, Inc.
2300 Cottondale Lane Suite 202
Little Rock, Arkansas 72202
501.374.5610

Structural Engineer
LESLIE E. ROBERTSON ASSOC., RLLP
30 Broad Street, 47th Floor
New York, New York 10017
212.750.9000


MEP Engineers
FLACK + KURTZ Inc.
475 Fifth Avenue
New York, New York 10017
212.532.9600

CROMWELL ARCHITECTS ENGINEERS
101 South Spring Street
Little Rock, Arkansas 72201
501.372.2900

Curtainwall Consultant
R.A. HEINTGES ARCHITECTS
126 Fifth Avenue, 5th Floor
New York, New York 10011
212.652-2966



100% Construction Documents	09/27/02
90% Progress Printing	08/30/02
100% Steel/CD Progress	07/01/02
100% Steel & Concrete CD	05/15/02
100% Architectural CD Progress	03/11/02
100% Design Development	03/11/02
Issue	Date

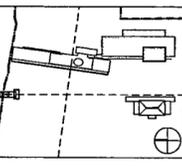


Job No. PPA 9908
PSY 428D

Scale 1/8" = 1'-0"
Date September 27, 2002


Title ARCHIVE BUILDING ELEVATIONS

Sheet No.


A205

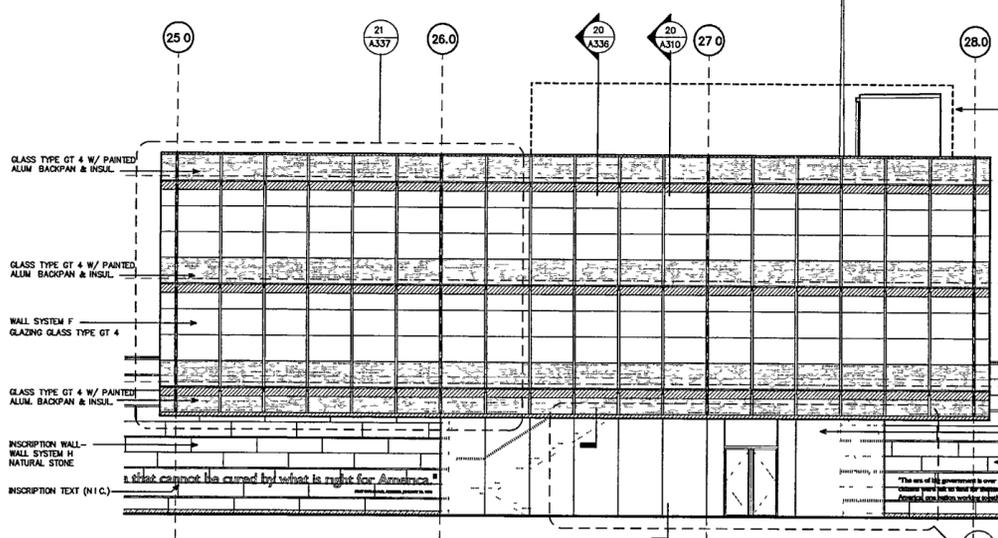


ARCHIVE-BUILDING: WEST CURTAINWALL ELEVATION
SCALE: 1/8" = 1'-0"

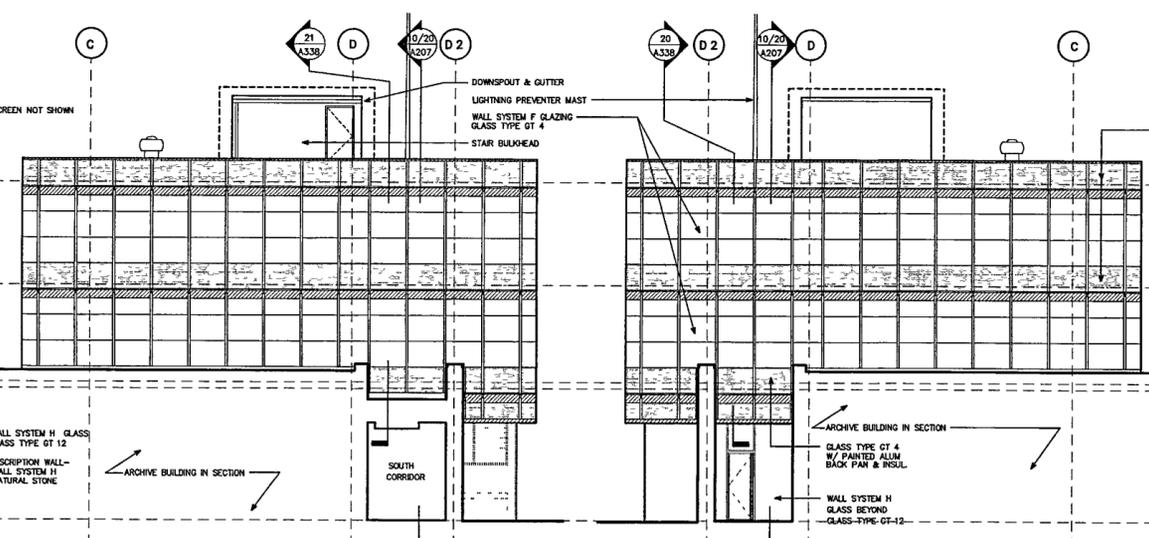


ARCHIVE-BUILDING NORTH CURTAINWALL ELEVATION
SCALE: 1/8" = 1'-0"

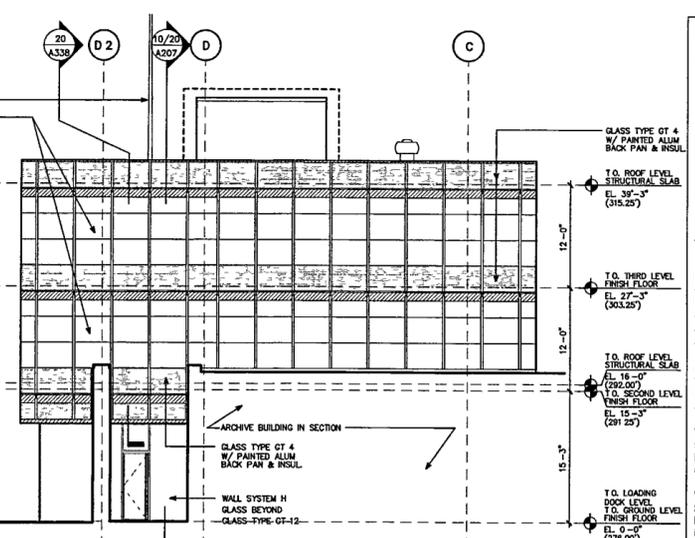


ARCHIVE-BUILDING SOUTH CURTAINWALL ELEVATION
SCALE: 1/8" = 1'-0"

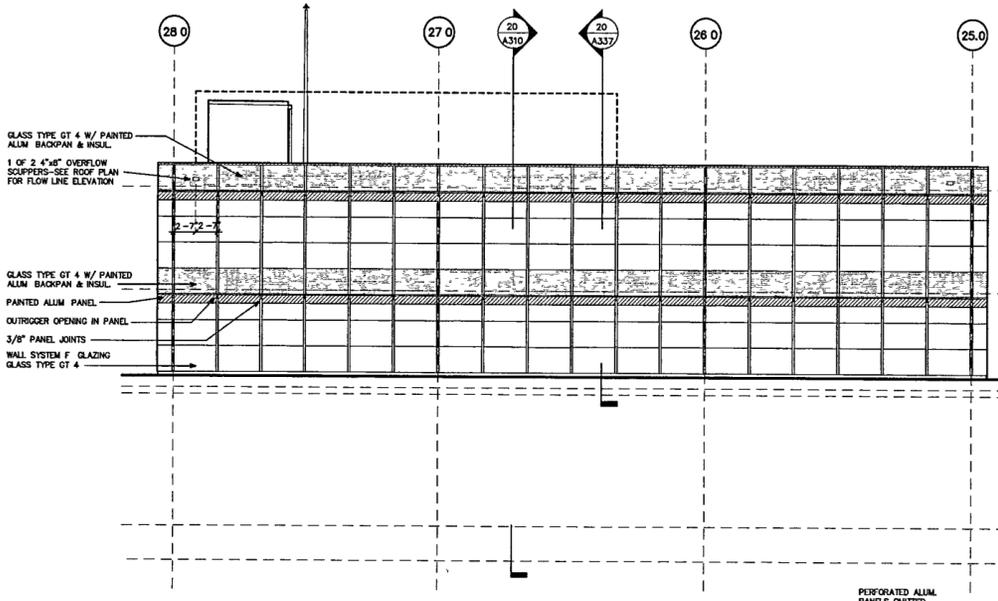

ARCHIVE-BUILDING EAST CURTAINWALL ELEVATION
SCALE: 1/8" = 1'-0"

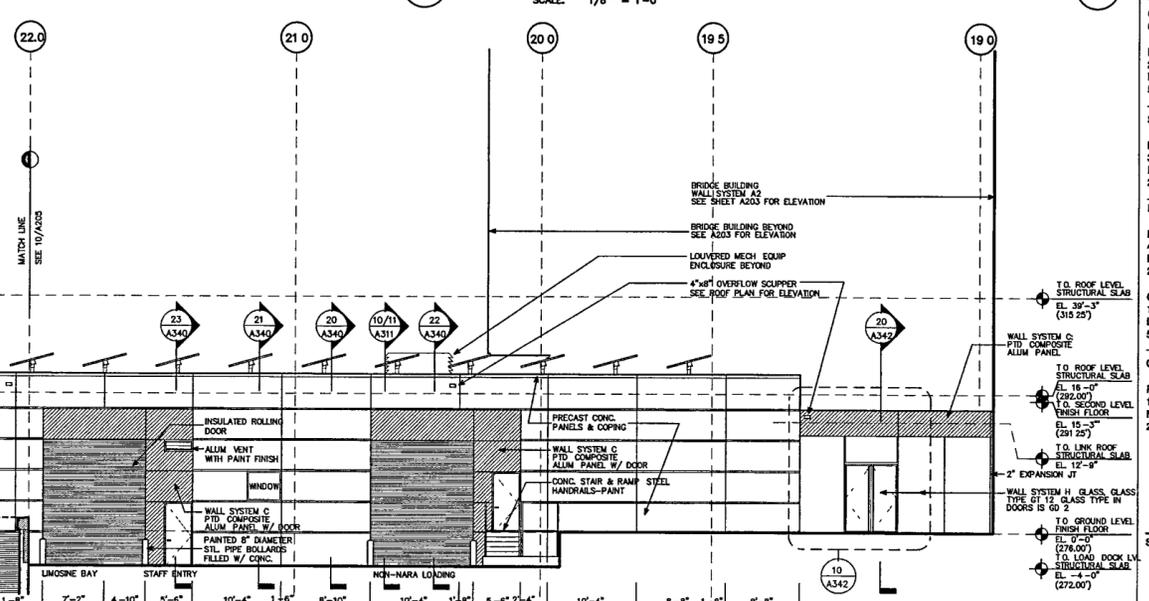

ARCHIVE-BUILDING PARTIAL EAST ELEVATION
SCALE: 1/8" = 1'-0"

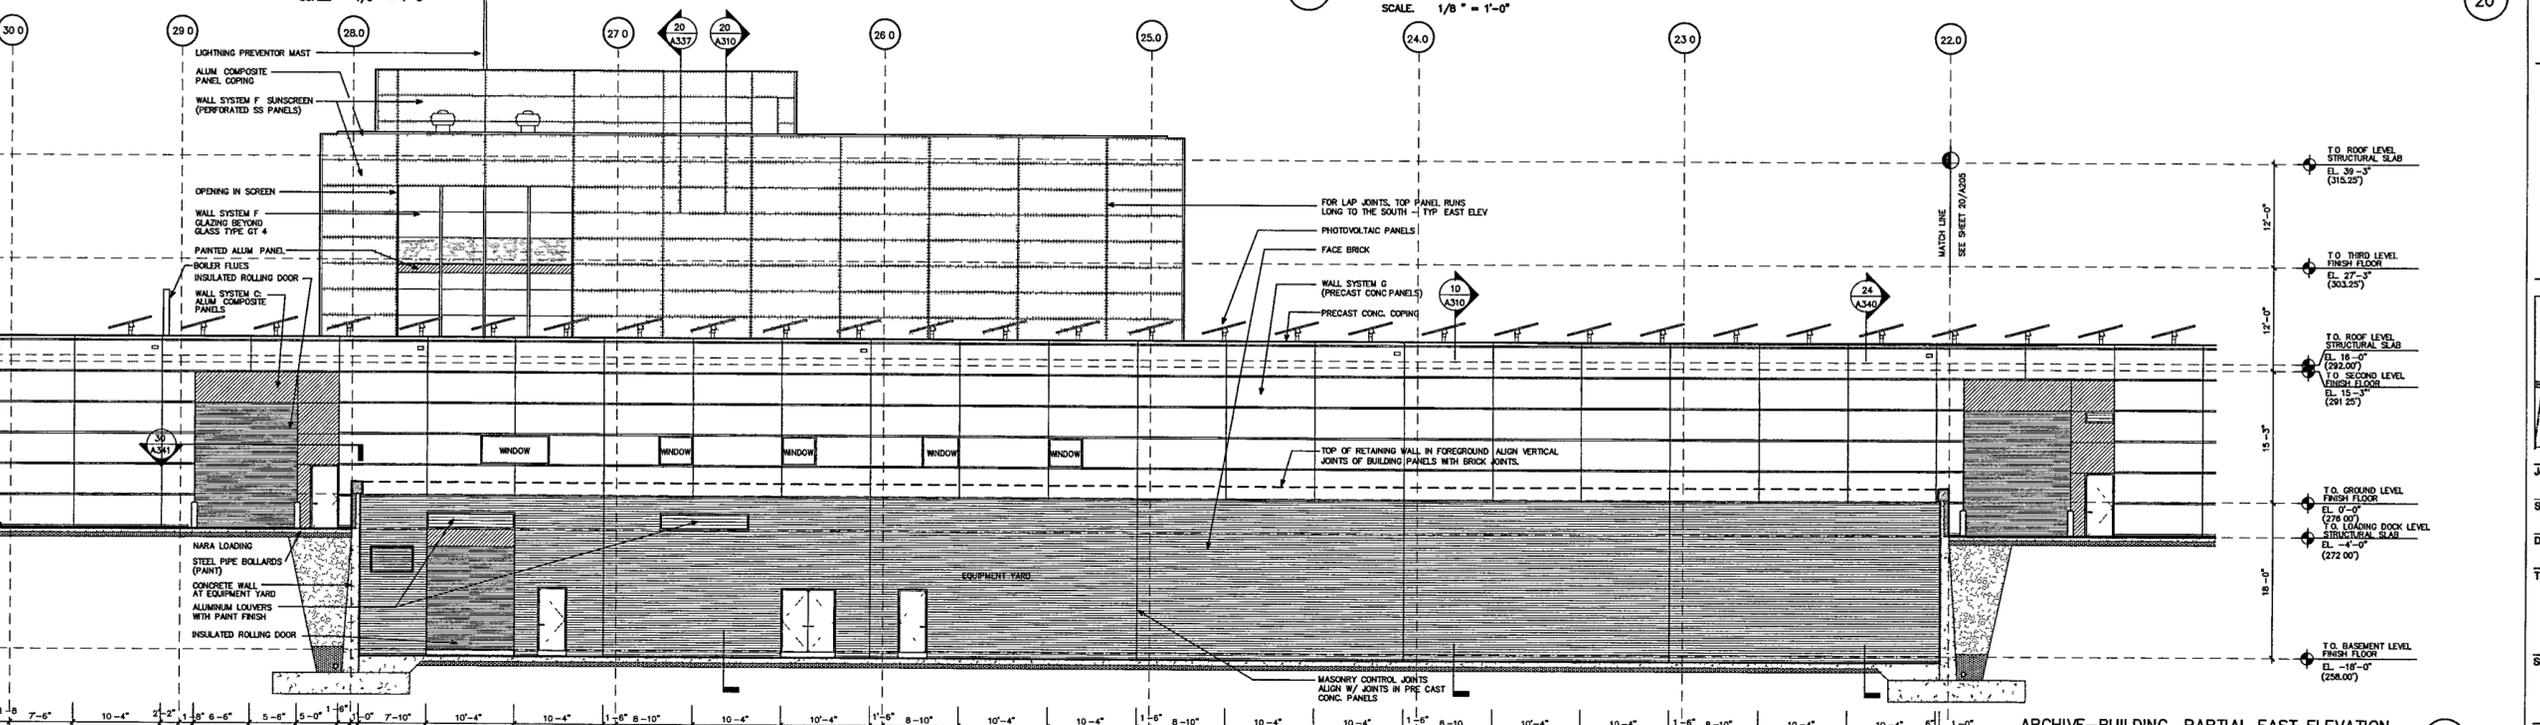

ARCHIVE-BUILDING PARTIAL EAST ELEVATION
SCALE: 1/8" = 1'-0"

10

FOR OFFICIAL USE ONLY