



Issue	Date
100% Construction Documents	09/27/02
90% Progress Printing	08/30/02
100% Struct./CD Progress	07/01/02
100% Steel & Concrete CD	
Architectural CD Progress	05/15/02
100% Design Development	03/01/02

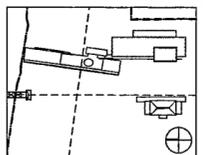

Job No.	PPA 9008 PSY 4262
Scale	AS SHOWN
Date	September 27, 2002
Title	WALL SYSTEM F. PLAN, ELEVATION AND SECTION


Sheet No.

A336

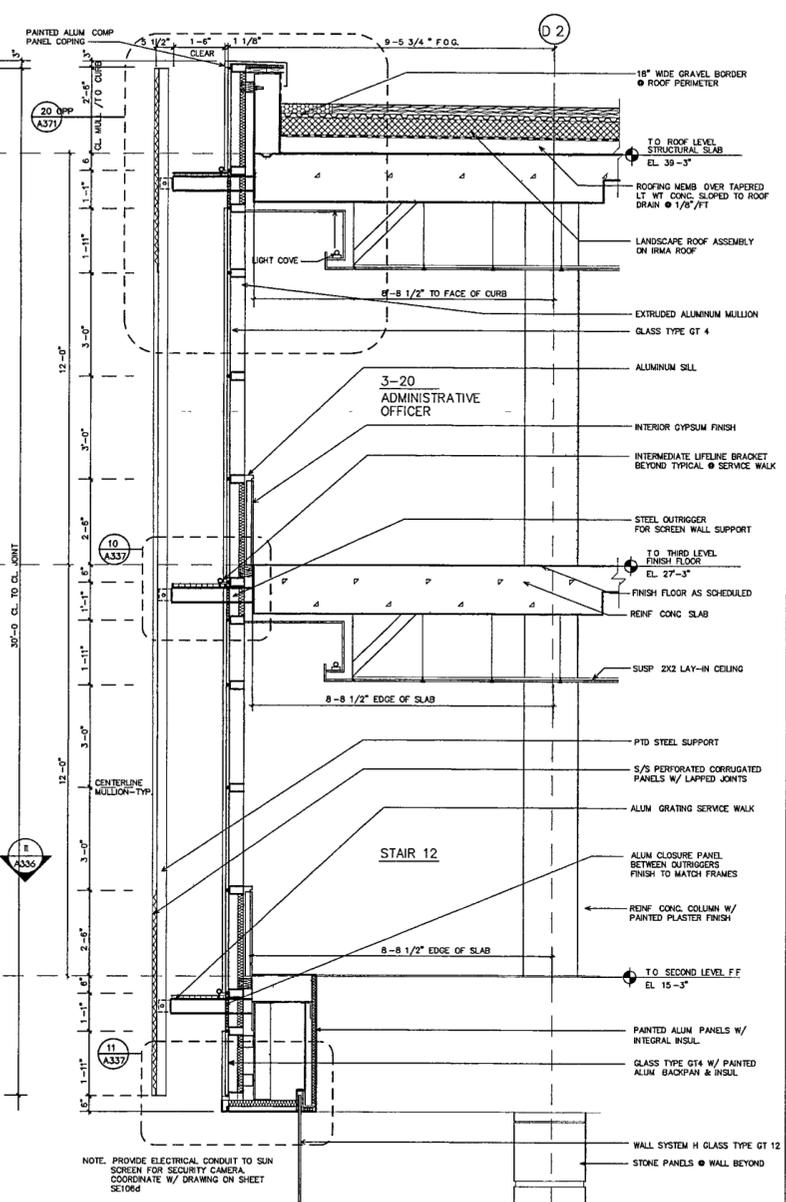


WALL SYSTEM F. WALL SECTION

SCALE: 1/2" = 1'-0"

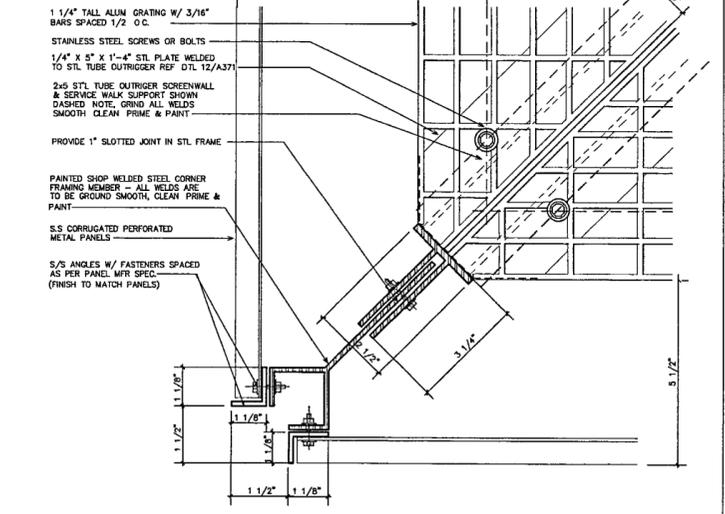


WALL SYSTEM F. CORNER DETAIL

SCALE: 6" = 1'-0"

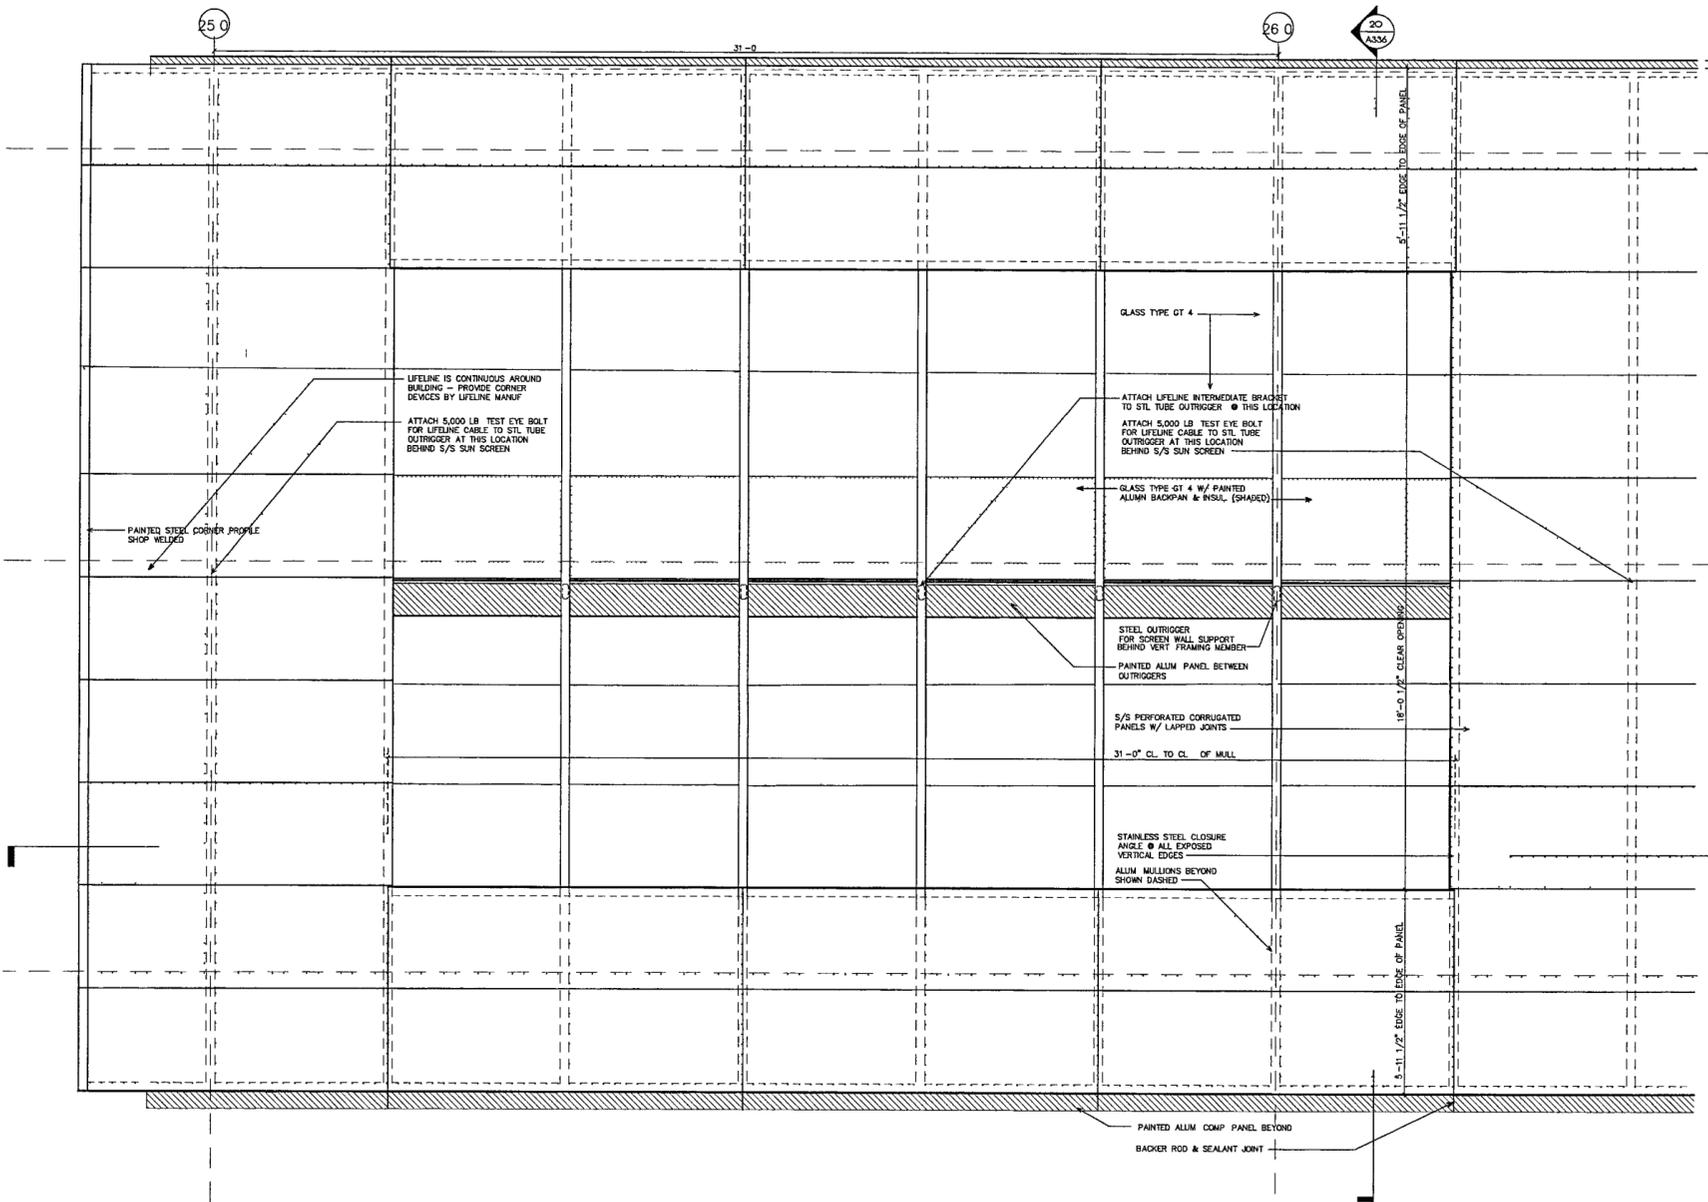

WALL SYSTEM F: PARTIAL ELEVATION AT OPENING IN SCREEN

SCALE: 1/2" = 1'-0"

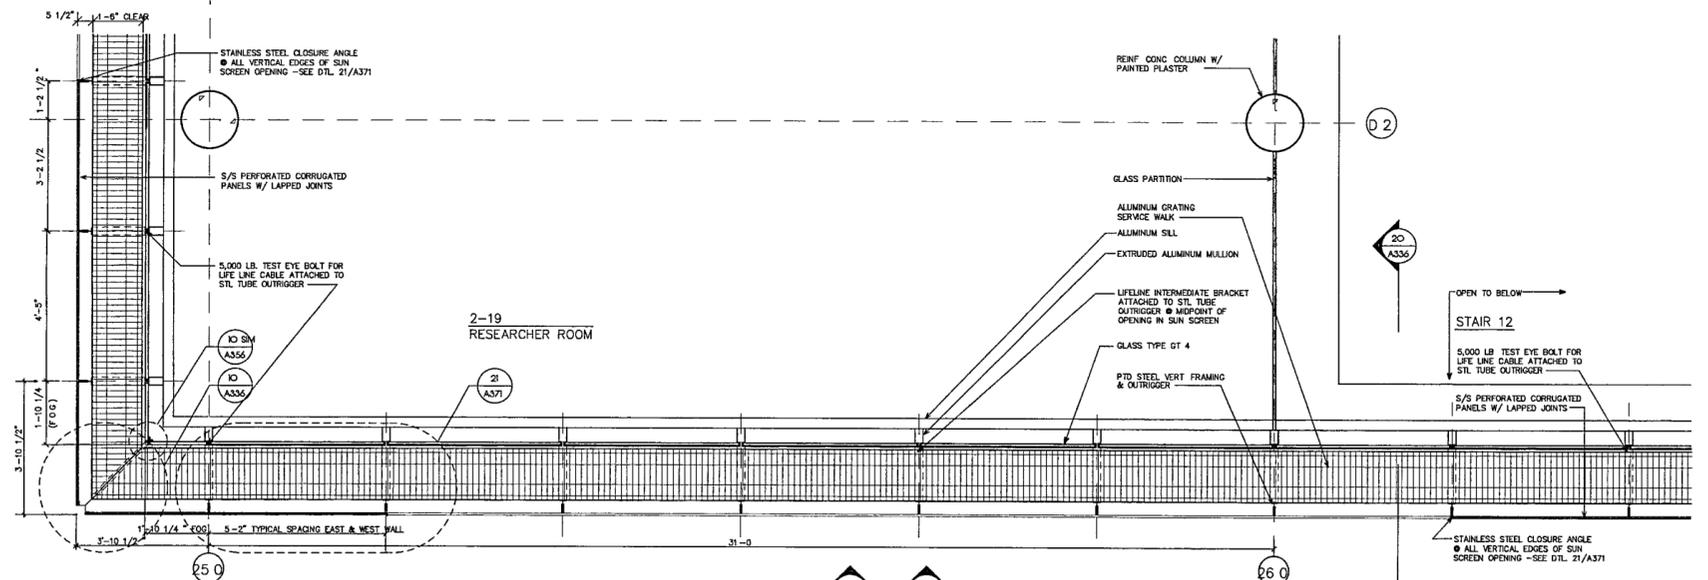

WALL SYSTEM F: PARTIAL PLAN (SECOND LEVEL)

SCALE: 1/2" = 1'-0"