

LITTLE ROCK, ARKANSAS

Architect
POLSHEK PARTNERSHIP LLP
 320 West 13th Street
 New York, New York 10014
 212.857.7171

Coordinating Architects
POLK STANLEY YEARY ARCHITECTS Ltd
 700 South Schiller Street
 Little Rock, Arkansas 72201
 501.378.0878

WITSELL EVANS & RASCO
 901 West Third Street
 Little Rock, Arkansas 72201
 501.374.5300

WOODS GARADINE ARCHITECTS
 2200 South Main Street
 Little Rock, Arkansas 72206
 501.374.4060

Landscape Architects
HARGREAVES ASSOCIATES
 118 Magazine Street
 Cambridge, Massachusetts 02139
 617.661.0070


LANDSCAPE ARCHITECTURE, Inc.
 2300 Cottondale Lane Suite 202
 Little Rock, Arkansas 72202
 501.374.5810

Structural Engineer
LESLIE E. ROBERTSON ASSOC., PLLP
 30 Broad Street, 47th Floor
 New York, New York 10017
 212.750.9000


MEP Engineers
FLACK + KURTZ Inc.
 475 Fifth Avenue
 New York, New York 10017
 212.532.9600

CROMWELL ARCHITECTS ENGINEERS
 101 South Spring Street
 Little Rock, Arkansas 72201
 501.372.2900


Curtainwall Consultant
FLA HEINTGES ARCHITECTS
 128 Fifth Avenue, 8th Floor
 New York, New York 10011
 212.652.2968

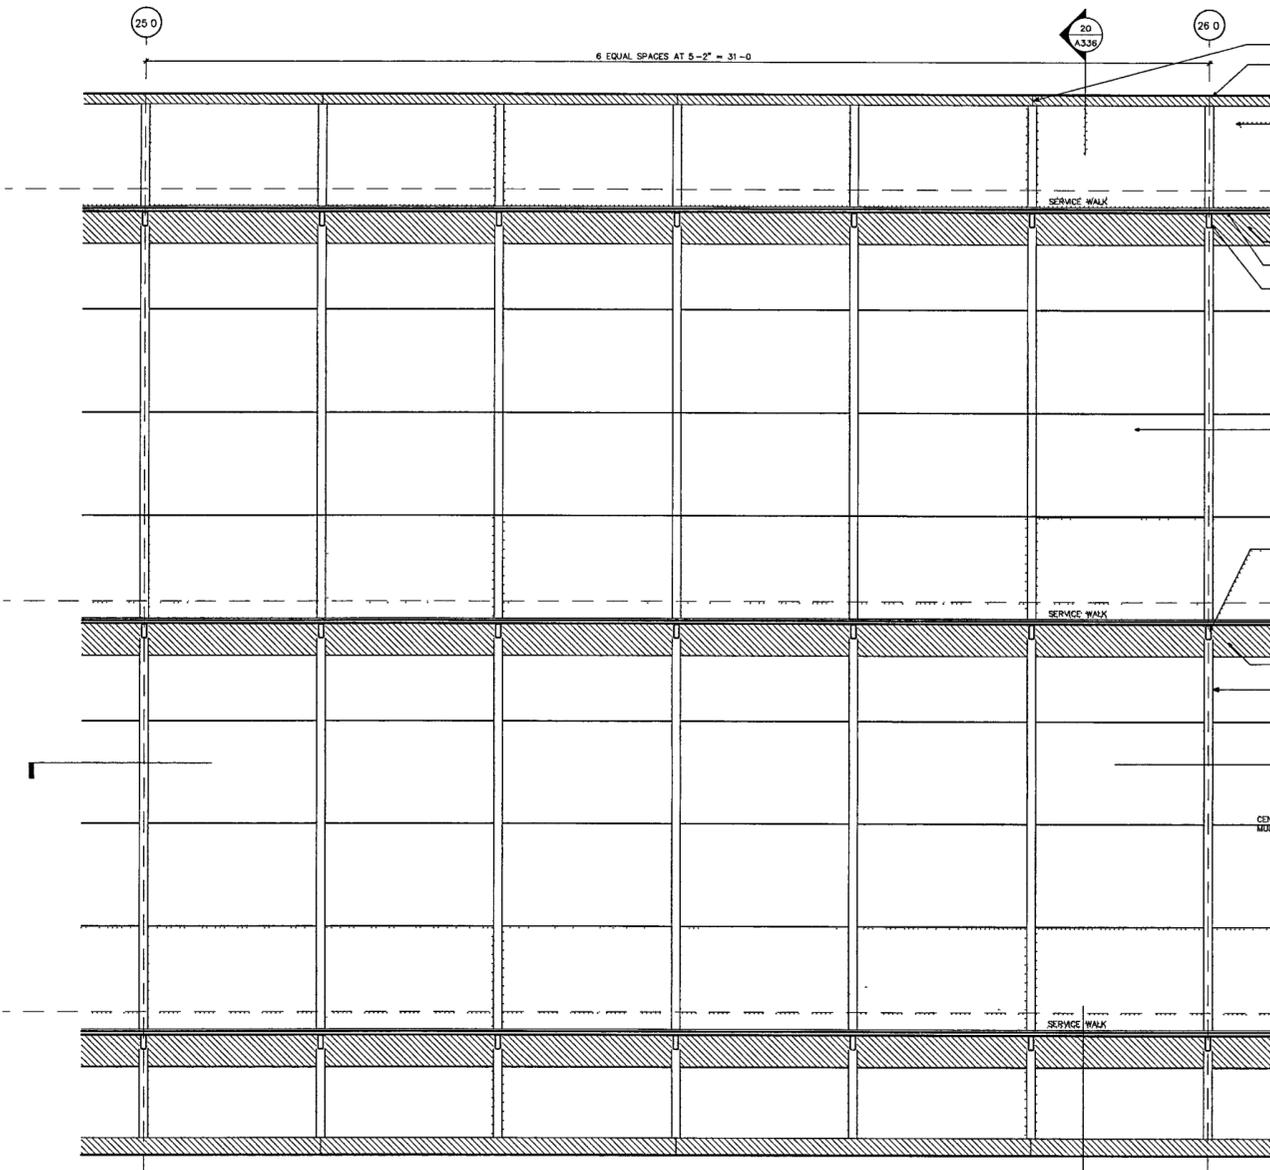


WALL SYSTEM F PARTIAL WEST ELEVATION AT GLASS
 SCALE: 1/2" = 1'-0"

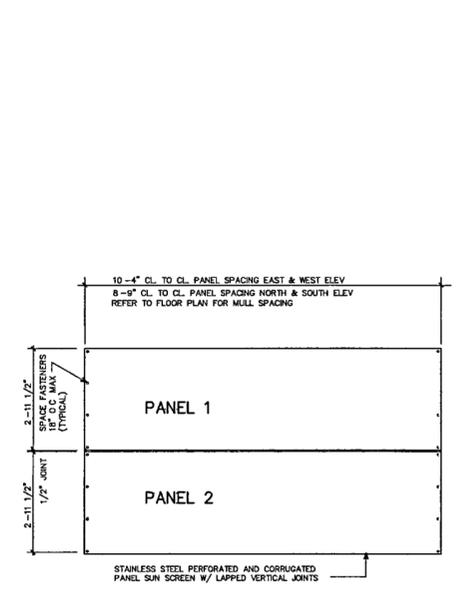


WALL SYSTEM F: FASTENER ATTACHMENT LOCATIONS
 SCALE: 1/2" = 1'-0"

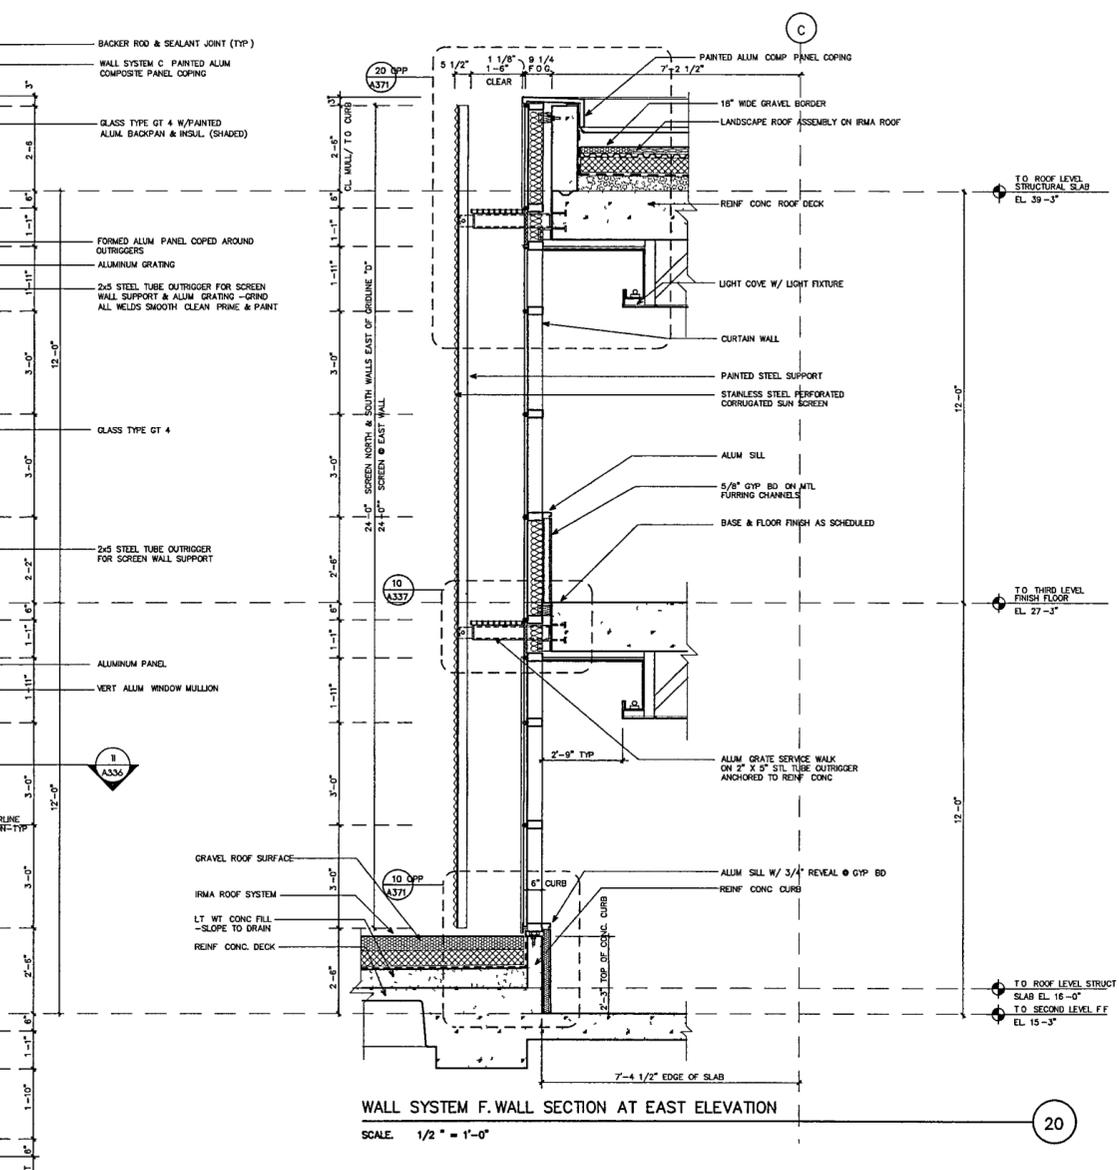

WALL SYSTEM F. WALL SECTION AT EAST ELEVATION
 SCALE: 1/2" = 1'-0"

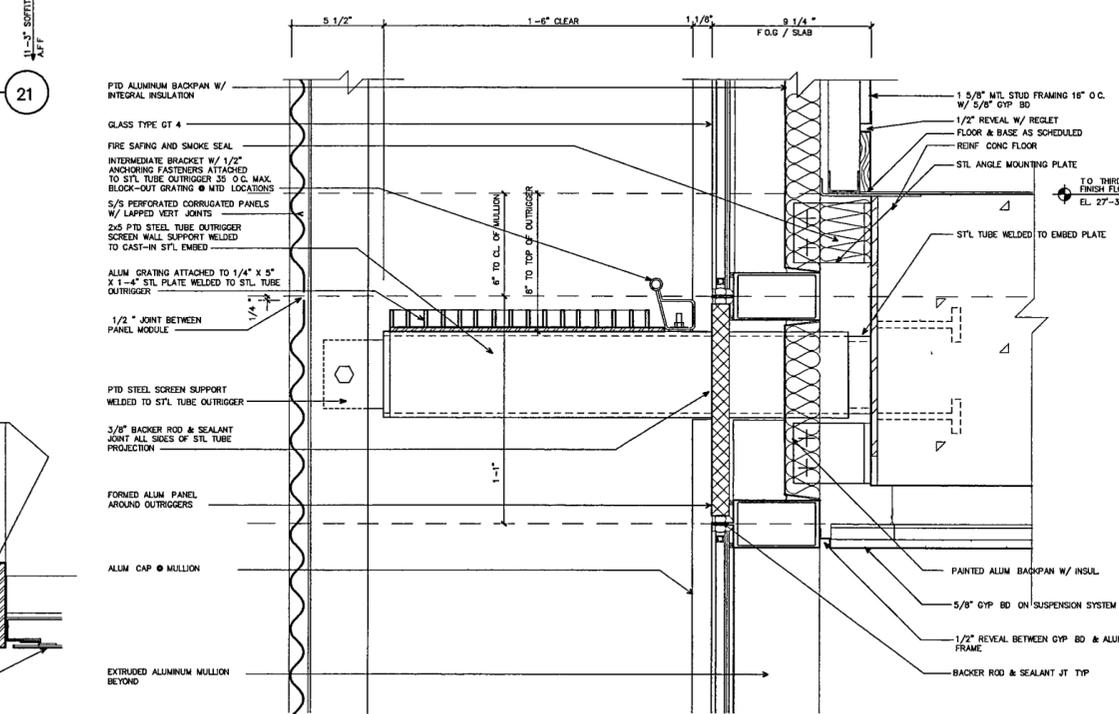

WALL SYSTEM F. SECTION DETAIL AT OUTRIGGER
 SCALE: 3" = 1'-0"

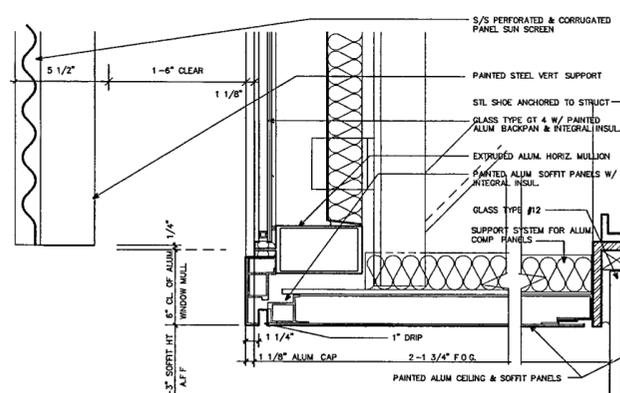

WALL SYSTEM F: CORNER DETAIL AT ENTRANCE
 SCALE: 3" = 1'-0"

Seal

100% Construction Documents	09/27/02
90% Progress Printing	08/30/02
100% Steel/CD Progress	07/01/02
100% Steel & Concrete CD	
& Architectural CD Progress	05/15/02
100% Design Development	03/01/02

Issue Date

Job No: PPA 9908
 PSY 4303

Scale: AS NOTED

Date: September 27, 2002

Title: **WALL SYSTEM F - ELEVATION & DETAIL**

Sheet No: **A337**