

LITTLE ROCK, ARKANSAS

Architect  
**POLSHEK PARTNERSHIP LLP**  
500 West 13th Street  
New York, New York 10014  
212.807.7171

Coordinating Architects  
**POLK STANLEY YEARY ARCHITECTS Ltd**  
700 South Schiller Street  
Little Rock, Arkansas 72201  
501.378.0878

**HTSELL EVANS & RASCO**  
801 West Third Street  
Little Rock, Arkansas 72201  
501.374.5300

**WOODS CARADINE ARCHITECTS**  
2200 South Main Street  
Little Rock, Arkansas 72206  
501.374.4660

Landscape Architects  
**HARGREAVES ASSOCIATES**  
118 Magazine Street  
Cambridge, Massachusetts 02139  
617.861.0070


**LANDSCAPE ARCHITECTURE, Inc.**  
2300 Cottondale Lane Suite 202  
Little Rock, Arkansas 72202  
501.374.5610

Structural Engineer  
**LESLIE E ROBERTSON ASSOC., RLLP**  
30 Broad Street, 47th Floor  
New York, New York 10017  
212.750.9000


MEP Engineers  
**FLACK + KURTZ Inc.**  
475 Fifth Avenue  
New York, New York 10017  
212.532.9600

**CROMWELL ARCHITECTS ENGINEERS**  
101 South Spring Street  
Little Rock, Arkansas 72201  
501.372.2800

Curtainwall Consultant  
**PLA HEINTGES ARCHITECTS**  
128 Fifth Avenue, 9th Floor  
New York, New York 10011  
212.652.2968

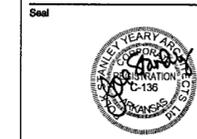

100% Construction Documents	09/27/02
100% Progress Printing	09/30/02
100% Brulz/CD Progress	07/01/02
100% Steel & Concrete CD	07/01/02
Architectural CD Progress	05/15/02
100% Design Development	03/01/02
Issue	Date

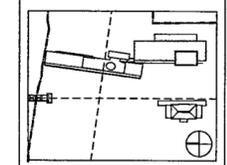


Job No. PPA 8908  
PSY 4288  
Scale 1/2" = 1'-0"  
Date September 27, 2002  
Title


**WALL SYSTEM H  
PLAN, ELEVATION AND  
SECTIONS**

Sheet No.


**A343**

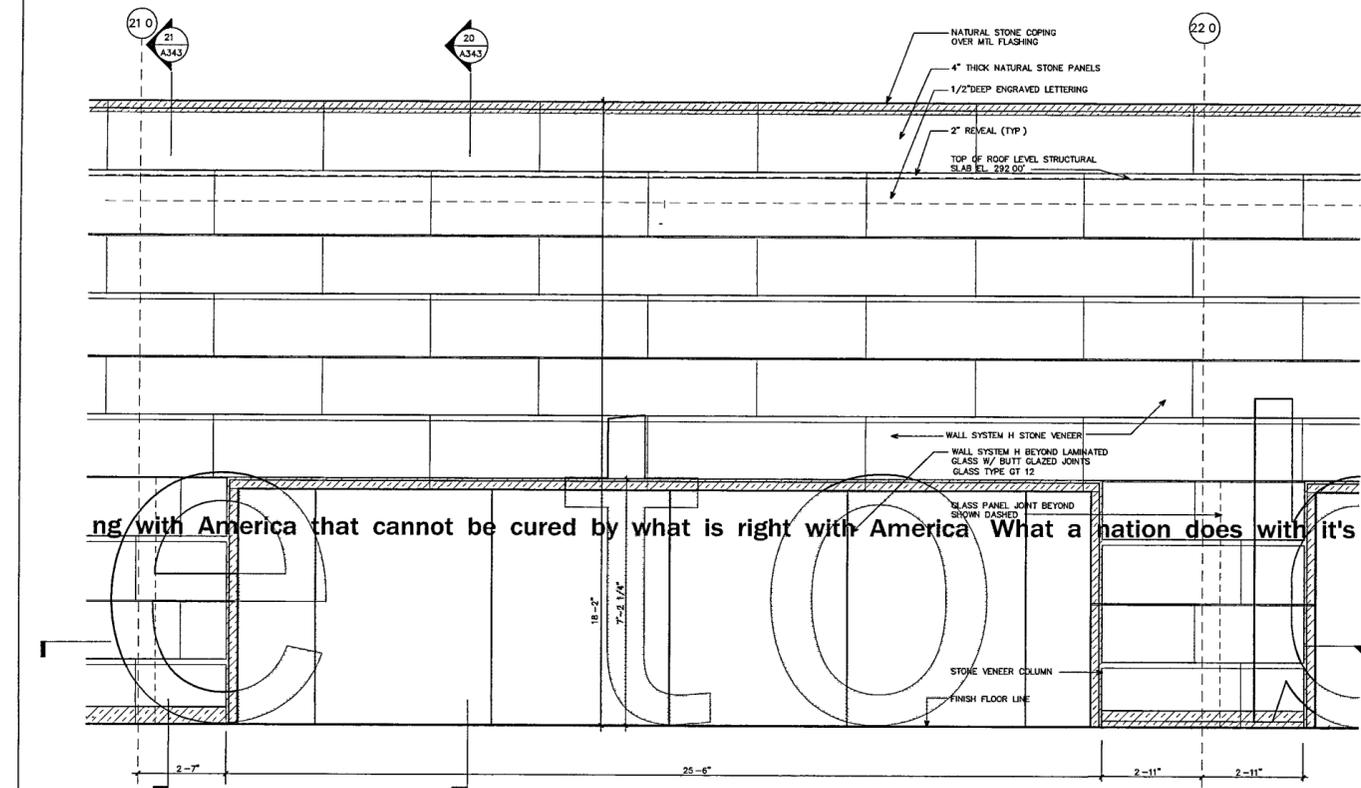


**WALL SYSTEM H PARTIAL ELEVATION AT STONE WALL OPENINGS**  
SCALE 1/2" = 1'-0"

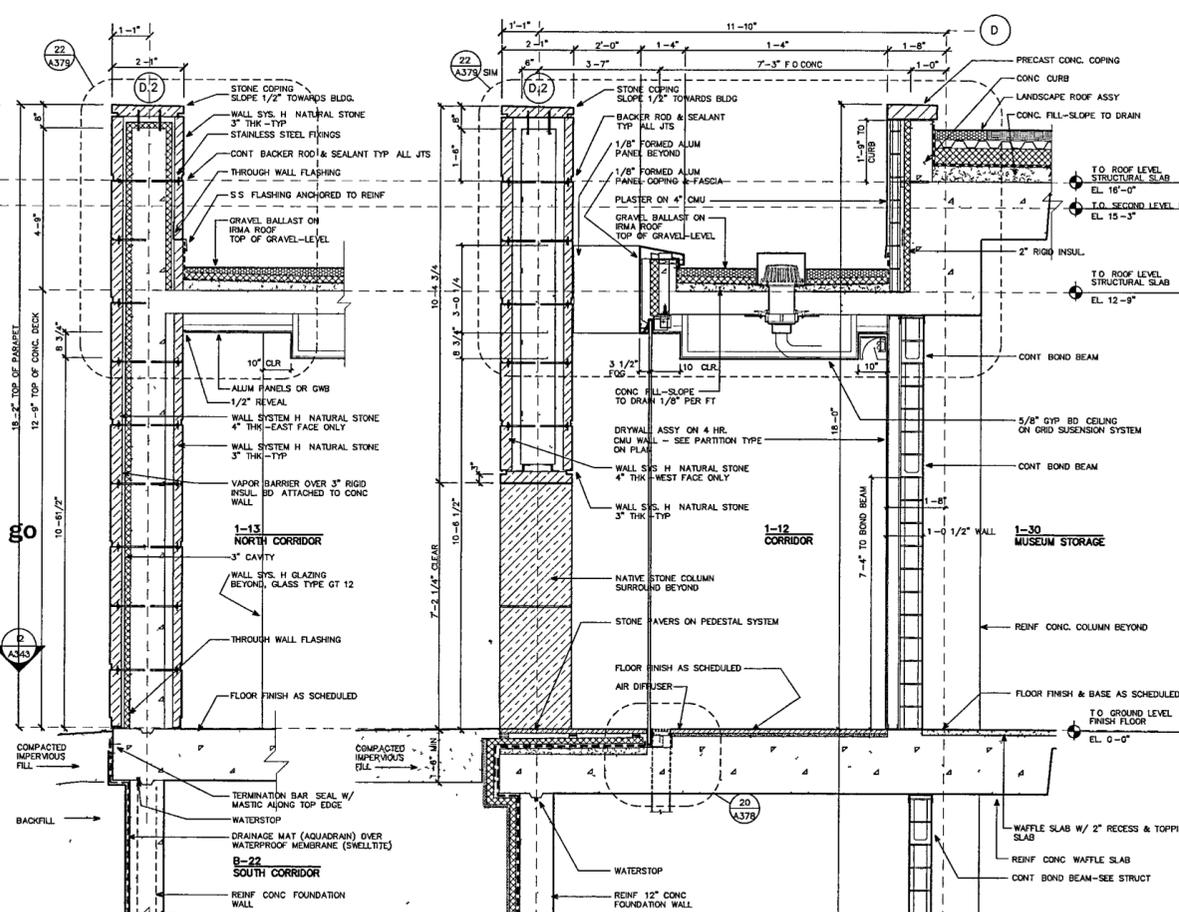

**WALL SYSTEM H  
TYPICAL STONE WALL SECTION**  
SCALE 1/2" = 1'-0"

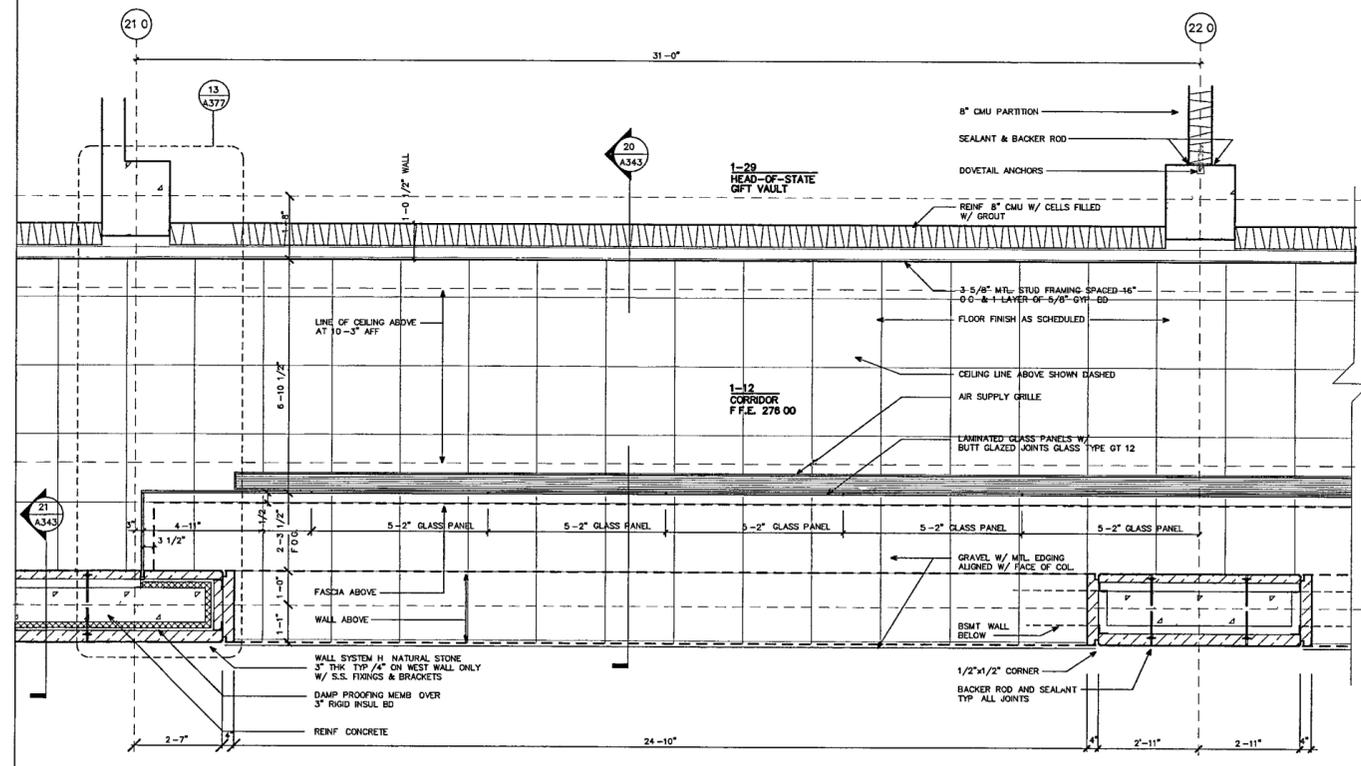

**WALL SYSTEM H PARTIAL PLAN AT STONE WALL OPENINGS (GROUND LEVEL)**  
SCALE 1/2" = 1'-0"

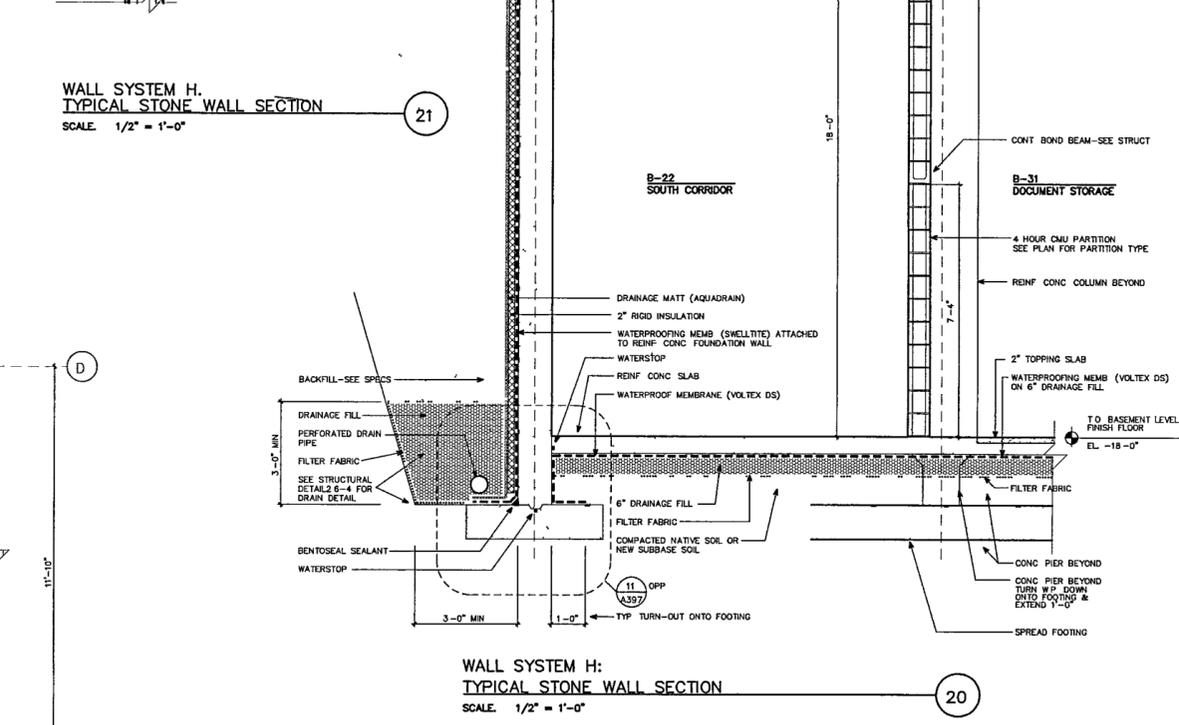

**WALL SYSTEM H  
TYPICAL STONE WALL SECTION**  
SCALE 1/2" = 1'-0"

THURSDAY, SEPTEMBER 27, 2002 11:03 AM