

**WILLIAM J CLINTON
PRESIDENTIAL
CENTER**

LITTLE ROCK, ARKANSAS

Architect
POLSHKE PARTNERSHIP LLP
320 West 13th Street
New York, New York 10014
212 807 7171

Coordinating Architects
POLK STANLEY YEARY ARCHITECTS Ltd
700 South Schiller Street
Little Rock, Arkansas 72201
501 378 0878

WITSELL EVANS RASCO
901 West Third Street
Little Rock, Arkansas 72201
501 374 5300

WOODS GARADINE ARCHITECTS
2200 South Main Street
Little Rock, Arkansas 72206
501 374 4060

Landscape Architects
HARGREAVES ASSOCIATES
118 Magazine Street
Cambridge Massachusetts 02139
617 861 0070


LANDSCAPE ARCHITECTURE Inc
2300 Cottondale Lane Suite 202
Little Rock, Arkansas 72202
501 374.5610

Structural Engineer
LESLIE E ROBERTSON ASSOC, RLLP
30 Broad Street, 47th Floor
New York New York 10004
212 750 9000


MEP Engineers
FLACK + KURTZ Inc.
475 Fifth Avenue
New York, New York 10017
212 632 9600

CROMWELL ARCHITECTS ENGINEERS
101 South Spring Street
Little Rock, Arkansas 72201
501 372.2900

Curtainwall Consultant
R. A. HEINTGES ARCHITECTS
125 Fifth Avenue 9th Floor
New York New York 10011
212 652-2966

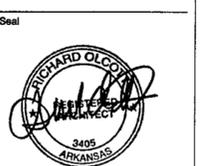

| Issue | Date |
|-----------------------------|----------|
| 100% Construction Documents | 09/27/02 |
| 90% Progress Printing | 08/30/02 |
| 100% Struct/CD Progress | 07/01/02 |
| 100% Design Development | 03/01/02 |

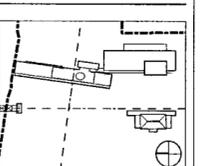


Job No 9908
Scale 1/2" = 1'-0"
Date September 27 2002


**WALL SYSTEM K + E
ELEVATION AND
SECTIONS**

Sheet No


A346

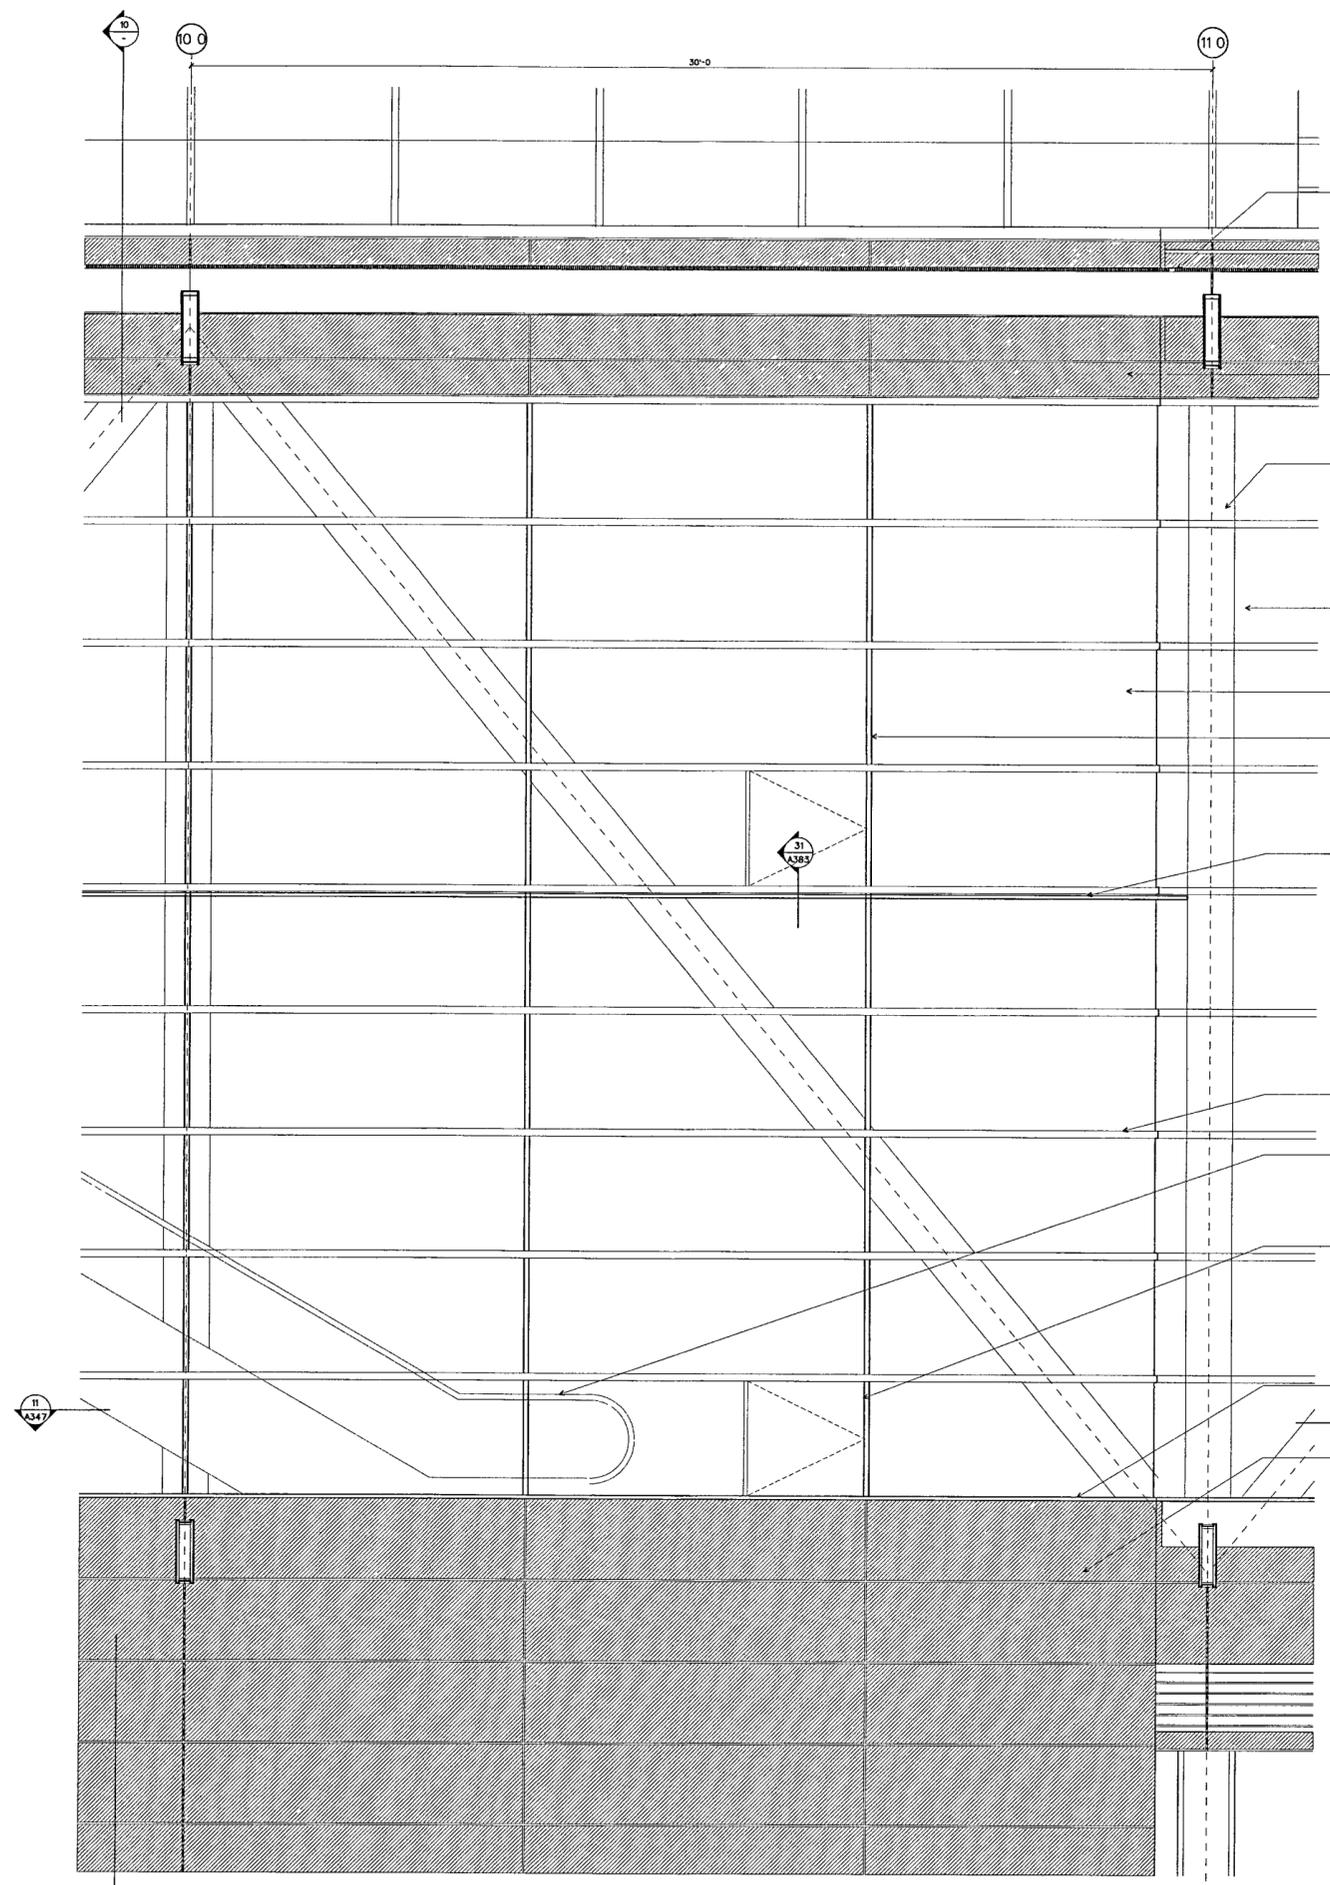

WALL SYSTEM K: ELEVATION AT TYPICAL BAY
SCALE 1/2" = 1'-0"

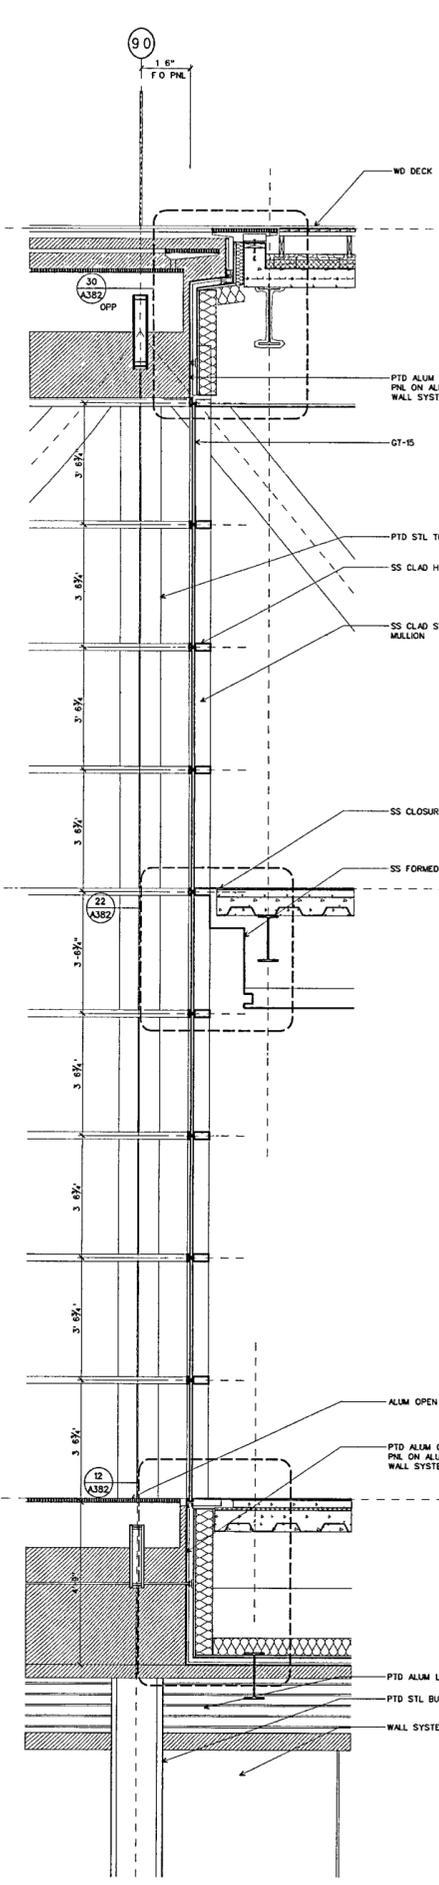

WALL SYSTEM K: WALL SECTION AT ESCALATOR
SCALE 1/2" = 1'-0"

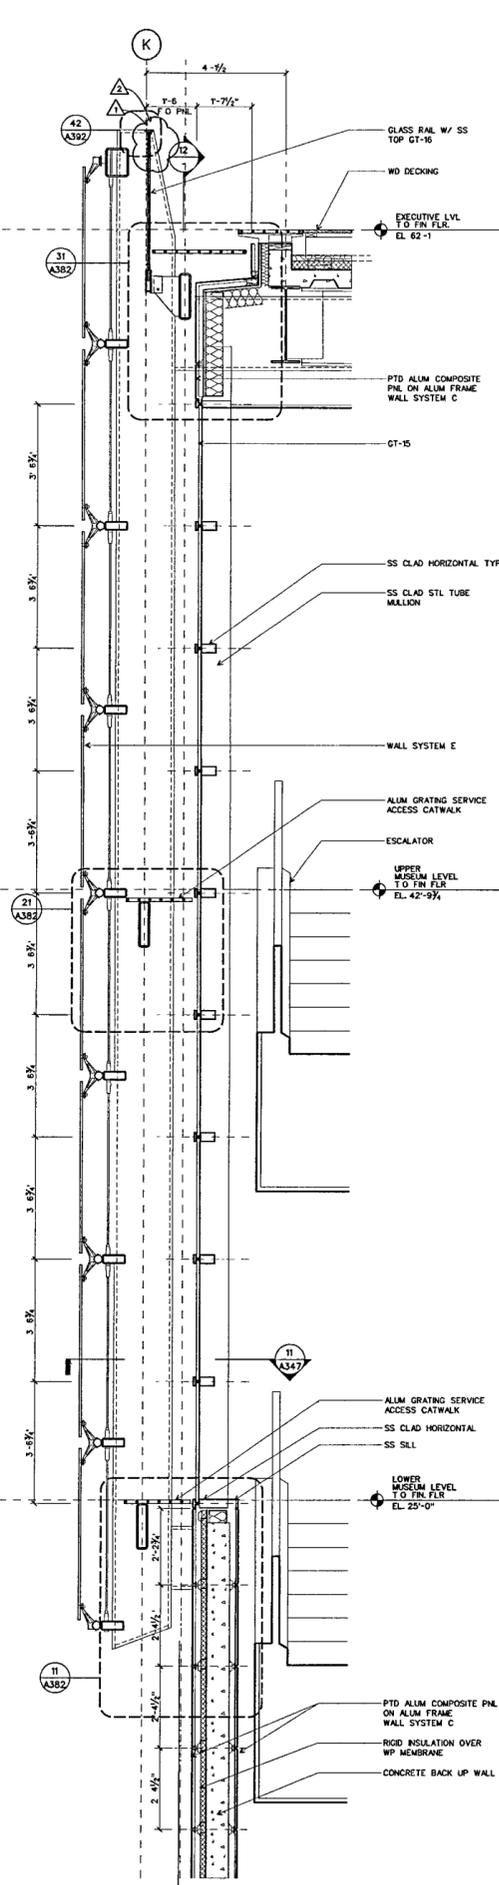

WALL SYSTEM E/K WALL SECTION AT ESCALATOR
SCALE 1/2" = 1'-0"

12
DETAILS/DTL-CWK

11
DETAILS/DTL-CWK

10
DETAILS/DTL-CWK

FOR OFFICIAL USE ONLY