

**WILLIAM J CLINTON
PRESIDENTIAL
CENTER**

LITTLE ROCK, ARKANSAS

Architect

POLSHEK PARTNERSHIP LLP
320 West 13th Street
New York, New York 10014
212.697.7171

Coordinating Architects

POLK STANLEY YEARY ARCHITECTS Ltd
700 South Schiller Street
Little Rock, Arkansas 72201
501.378.0878

WITSELL EVANS RASCO
901 West Third Street
Little Rock, Arkansas 72201
501.374.5300

WOODS GARADINE ARCHITECTS
2200 South Main Street
Little Rock, Arkansas 72206
501.374.4080

Landscape Architects

HARGREAVES ASSOCIATES
118 Magazine Street
Cambridge, Massachusetts 02139
617.881.0070

LANDSCAPE ARCHITECTURE, Inc.
2300 Cottondale Lane Suite 202
Little Rock, Arkansas 72202
501.374.5610

Structural Engineer

LESLIE E. ROBERTSON ASSOC. RLLP
30 Broad Street, 47th Floor
New York, New York 10004
212.750.9000

MEP Engineers


FLACK + KURTZ Inc.
475 Fifth Avenue
New York, New York 10017
212.532.9600

CROMWELL ARCHITECTS ENGINEERS
101 South Spring Street
Little Rock, Arkansas 72201
501.372.2900

Curtainwall Consultant

R. A. HEINTGES ARCHITECTS
128 Fifth Avenue, 9th Floor
New York, New York 10011
212.652-2966

Seal

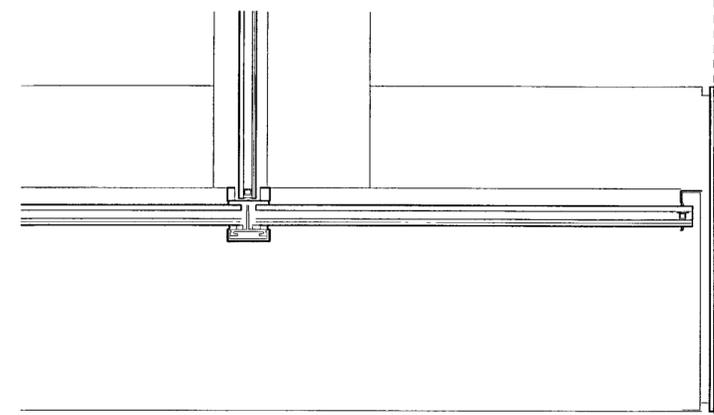


WALL SYSTEM D: PLAN DETAIL AT CLERESTORY

SCALE 3" = 1'-0"

D-CWD02

30

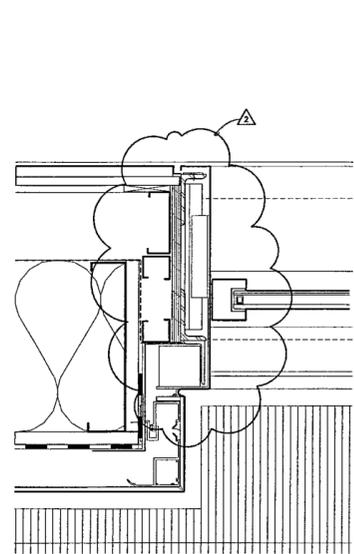


WALL SYSTEM D: PLAN DETAIL AT DOOR JAMB

SCALE 3" = 1'-0"

D-CWD02

23

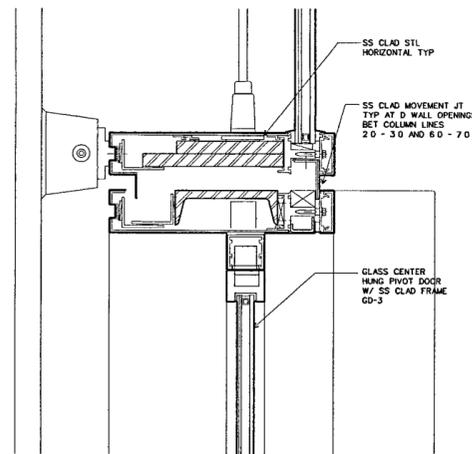


WALL SYSTEM D: DETAIL AT DOOR HEAD/ MOVE. JT.

SCALE 3" = 1'-0"

D-CWD02

22

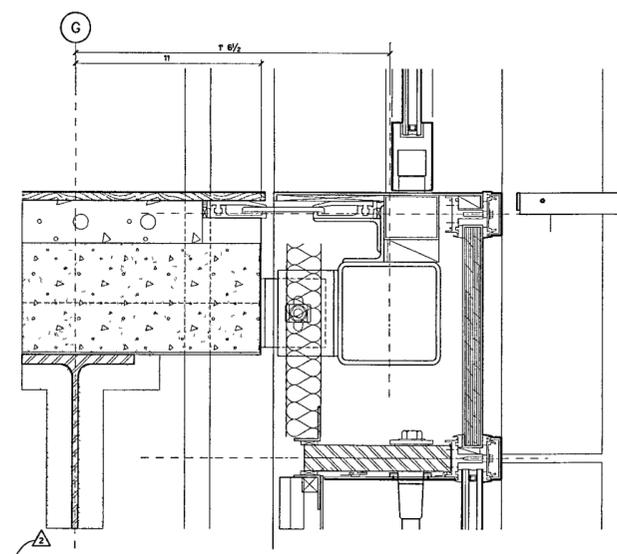


WALL SYSTEM D: SECTION AT CLERESTORY SILL

SCALE 3" = 1'-0"

D-CWD02

21

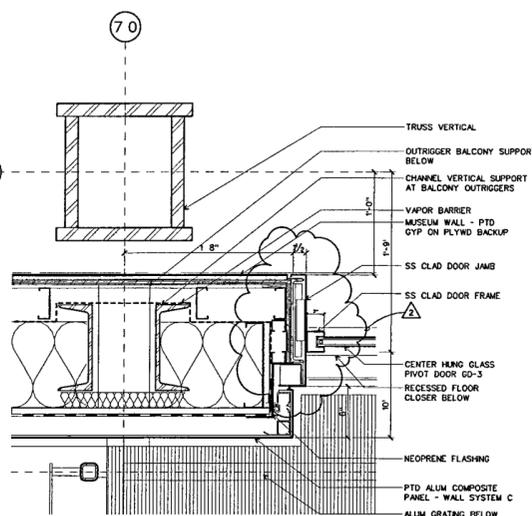


WALL SYSTEM D: PLAN DETAIL AT DOOR JAMB

SCALE 1-1/2" = 1'-0"

D-CWD02

13

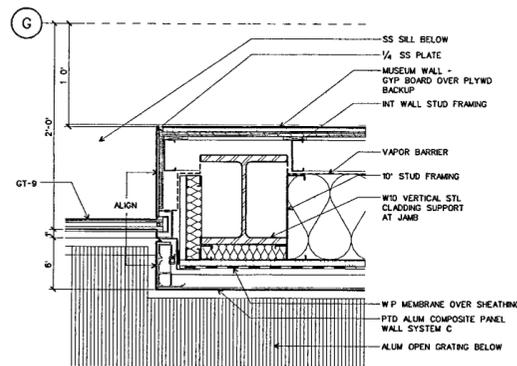


WALL SYSTEM D PLAN DETAIL AT JAMB

SCALE 1-1/2" = 1'-0"

D-CWD02

12

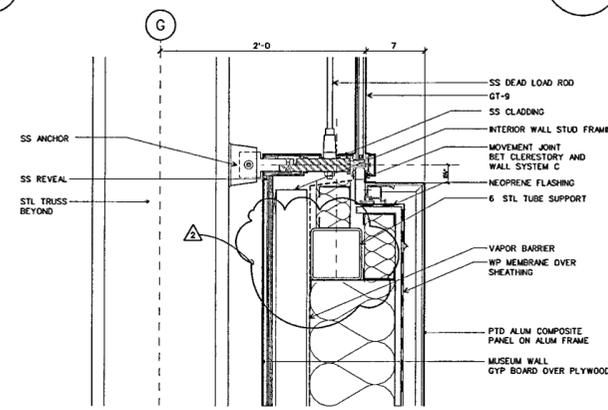


WALL SYSTEM D: SECTION AT CLERESTORY SILL

SCALE 1-1/2" = 1'-0"

D-CWD02

11

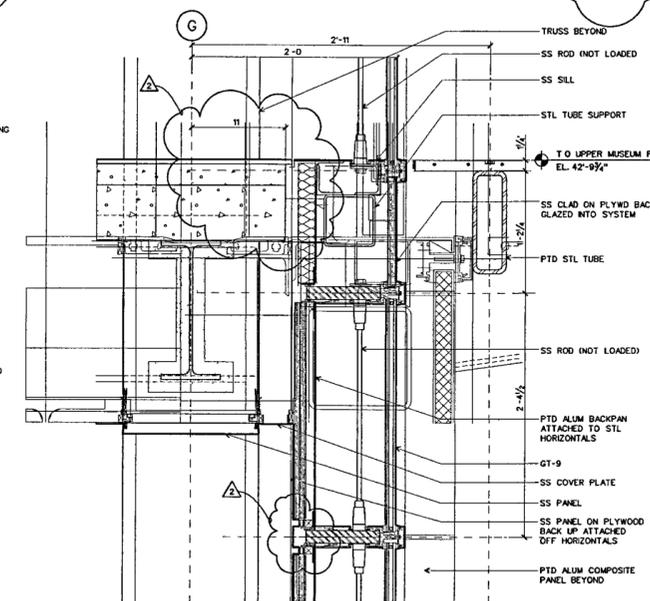


WALL SYSTEM D: EAST ELEVATION SILL

SCALE 1-1/2" = 1'-0"

D-CWD02

10

100% Construction Documents 09/27/02
90% Progress Printing 08/30/02
Issue Date

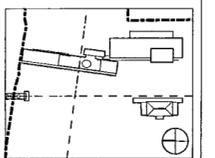

Job No 9908

Scale AS NOTED

Date September 27, 2002

Title

WALL SYSTEMS D MISC DETAILS

Sheet No

A368a

FOR OFFICIAL USE ONLY