

**WILLIAM J CLINTON  
PRESIDENTIAL  
CENTER**

LITTLE ROCK, ARKANSAS

**Architect**

POLSHEK PARTNERSHIP LLP  
320 West 13th Street  
New York, New York 10014  
212.807.7171

**Coordinating Architects**

POLK STANLEY YEARY ARCHITECTS Ltd  
700 South Schiller Street  
Little Rock, Arkansas 72201  
501.378.0878

WITSELL EVANS RASCO  
501 West Third Street  
Little Rock, Arkansas 72201  
501.374.5300

WOODS PARADINE ARCHITECTS  
2200 South Main Street  
Little Rock, Arkansas 72206  
501.374.4060

**Landscape Architects**

HARGREAVES ASSOCIATES  
118 Magazine Street  
Cambridge Massachusetts 02139  
617.661.0070

LANDSCAPE ARCHITECTURE Inc.  
2300 Cottontale Lane Suite 202  
Little Rock, Arkansas 72202  
501.374.5610

**Structural Engineer**

LESLIE E ROBERTSON ASSOC, RLLP  
30 Broad Street, 47th Floor  
New York, New York 10004  
212.750.9500

**MEP Engineers**

FLACK + KURTZ Inc.  
475 Fifth Avenue  
New York, New York 10017  
212.532.9600

CROMWELL ARCHITECTS ENGINEERS  
101 South Spring Street  
Little Rock, Arkansas 72201  
501.372.2900


**Curtainwall Consultant**

R. A. HEINTGES ARCHITECTS  
126 Fifth Avenue 9th Floor  
New York, New York 10011  
212.652.2966

Seal



Issue	Date
100% Construction Documents	08/27/02
90% Progress Printing	08/30/02
100% Struct/CD Progress	07/01/02
100% Design Development	03/01/02

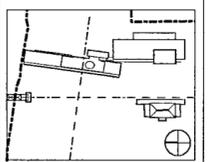


Job No: 6908  
Scale: AS NOTED  
Date: September 27, 2002  
Title: WALL SYSTEM E PLAN AND SECTION DETAILS


Sheet No:

**A370**


**FOR OFFICIAL USE ONLY**

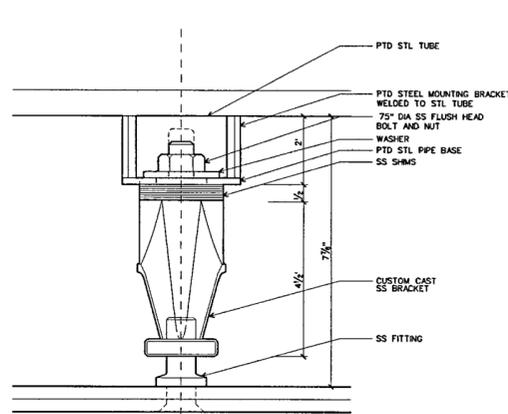


WALL SYSTEM E: BRACKET, PLAN DETAIL  
SCALE 6" = 1'-0" D-CWDE05 23

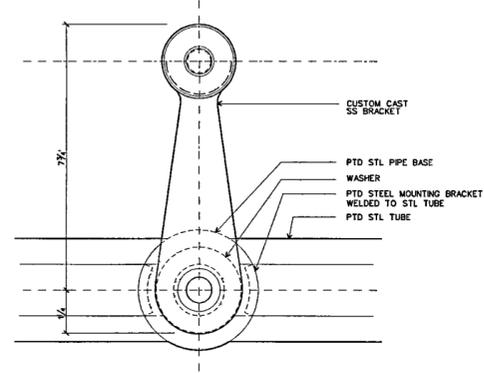


WALL SYSTEM E: BRACKET, FRONT ELEVATION  
SCALE 6" = 1'-0" D-CWDE05 22

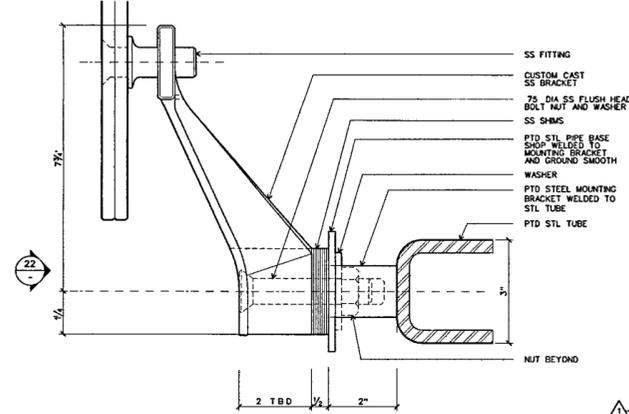


WALL SYSTEM E: BRACKET, SIDE ELEVATION  
SCALE 6" = 1'-0" D-CWDE05 21

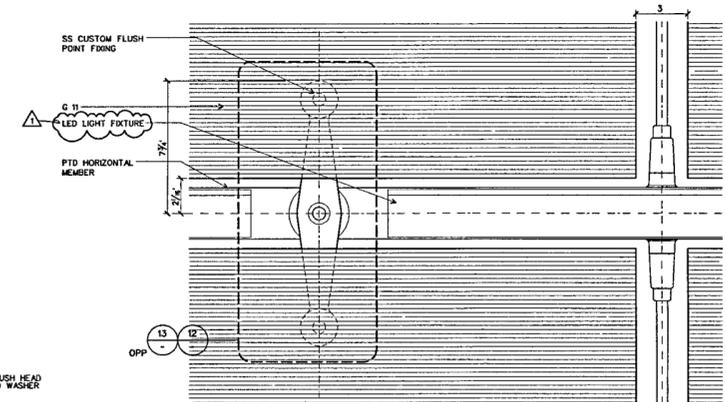


WALL SYSTEM E: ELEVATION DETAIL  
SCALE 3" = 1'-0" D-CWDE05 20

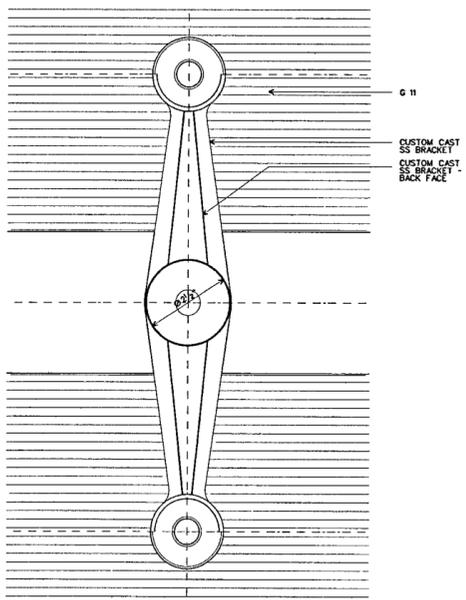


WALL SYSTEM E: BRACKET, BACK ELEVATION  
SCALE 6" = 1'-0" D-CWDE05 13

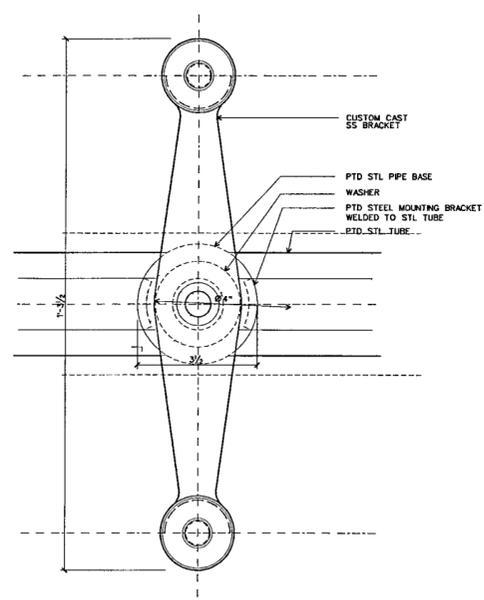

WALL SYSTEM E: BRACKET FRONT ELEVATION  
SCALE 6" = 1'-0" D-CWDE05 12

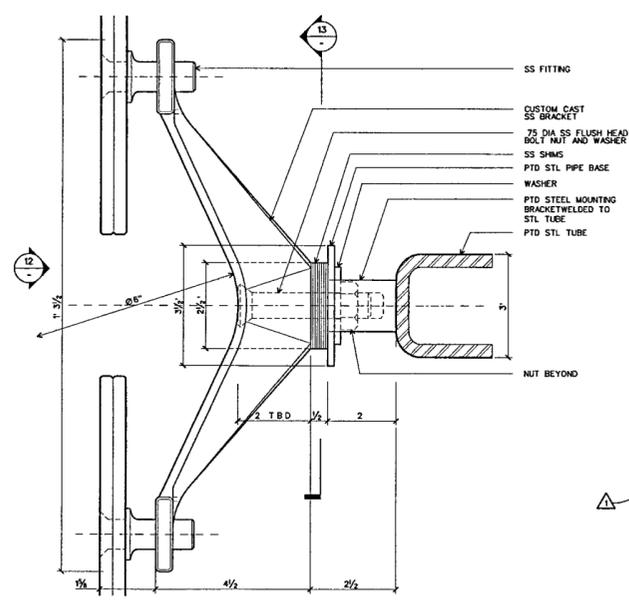

WALL SYSTEM E: BRACKET, SIDE ELEVATION  
SCALE 6" = 1'-0" D-CWDE05 11

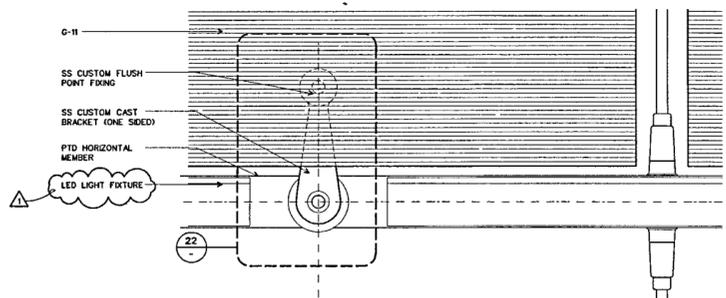

WALL SYSTEM E: ELEVATION DETAIL  
SCALE 3" = 1'-0" D-CWDE05 10