

**WILLIAM J CLINTON  
PRESIDENTIAL  
CENTER**

LITTLE ROCK, ARKANSAS

Architect  
POLSHEK PARTNERSHIP LLP  
320 West 13th Street  
New York, New York 10014  
212 807 7171

Coordinating Architects  
POLK STANLEY YEARY ARCHITECTS LLP  
700 South Schiller Street  
Little Rock, Arkansas 72201  
501 378 0878

WITSELL EVANS RASCO  
801 West Third Street  
Little Rock, Arkansas 72201  
501 374 5300

WOODS CARADINE ARCHITECTS  
2200 South Main Street  
Little Rock, Arkansas 72206  
501 374 4050

Landscape Architects  
HARGREAVES ASSOCIATES  
118 Magazine Street  
Cambridge, Massachusetts 02139  
617 661 0070

LANDSCAPE ARCHITECTURE, Inc.  
2300 Cottondale Lane Suite 202  
Little Rock, Arkansas 72202  
501 374 5610

Structural Engineer  
LESLIE E. ROBERTSON ASSOC., RLLP  
30 Broad Street, 47th Floor  
New York, New York 10004  
212 750 9000


MEP Engineers  
FLACK + KURTZ Inc.  
475 Fifth Avenue  
New York, New York 10017  
212 532 9600

CROMWELL ARCHITECTS ENGINEERS  
101 South Spring Street  
Little Rock, Arkansas 72201  
501 372 2900

Curtainwall Consultant  
R. A. HEINTGES ARCHITECTS  
128 Fifth Avenue, 8th Floor  
New York, New York 10011  
212 652-2966



Issue	Date
100% Construction Documents	06/27/02
90% Progress Printing	08/30/02
100% Struct/ CD Progress	07/01/02
100% Steel & Concrete CD	05/15/02
& Architectural CD Progress	
100% Design Development	03/01/02


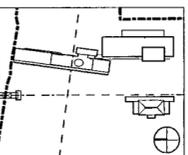


Job No 9908  
Scale 1/4" = 1'-0"  
Date September 27, 2002  
Title

**MUSEUM BUILDING  
INTERIOR ELEVATIONS**

Sheet No

**A413**

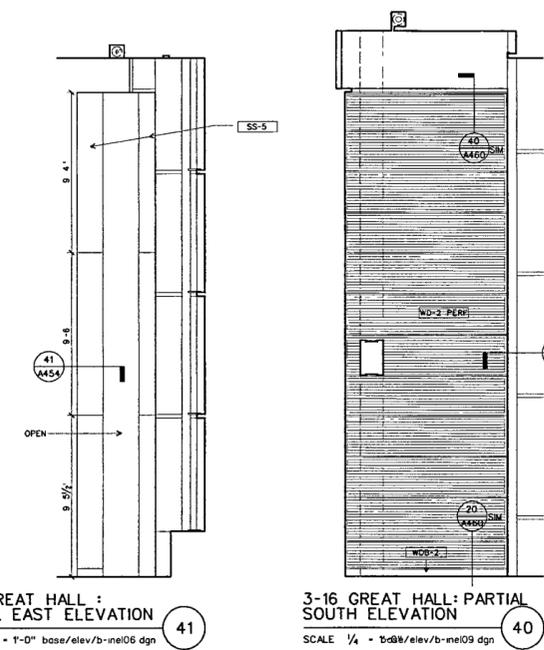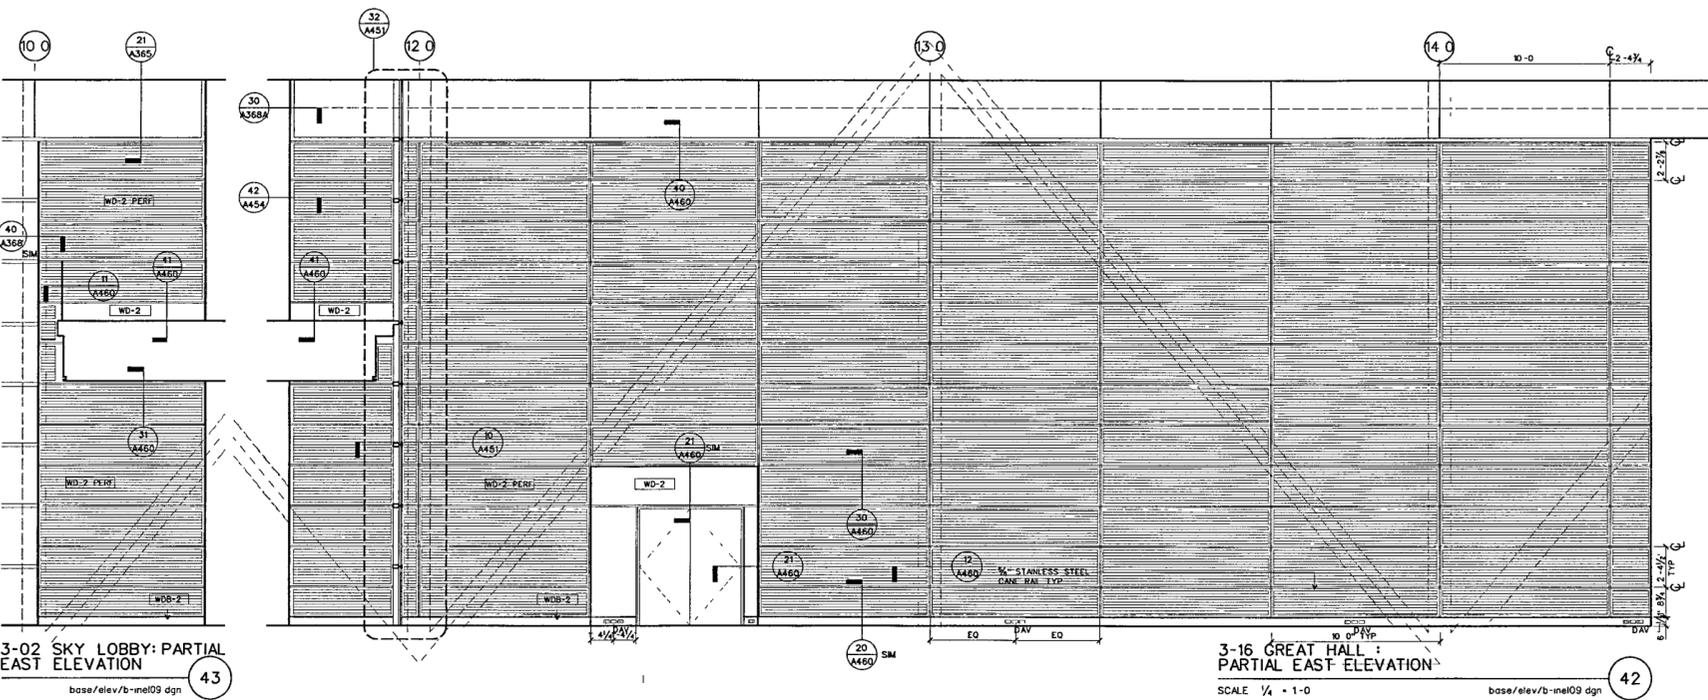


3-02 SKY LOBBY: PARTIAL EAST ELEVATION  
base/elev/b-ne109.dgn 43

3-16 GREAT HALL: PARTIAL EAST ELEVATION  
SCALE 1/4" = 1'-0" base/elev/b-ne109.dgn 42


3-16 GREAT HALL: PARTIAL EAST ELEVATION  
SCALE 1/4" = 1'-0" base/elev/b-ne106.dgn 41

3-16 GREAT HALL: PARTIAL SOUTH ELEVATION  
SCALE 1/4" = 1'-0" base/elev/b-ne109.dgn 40

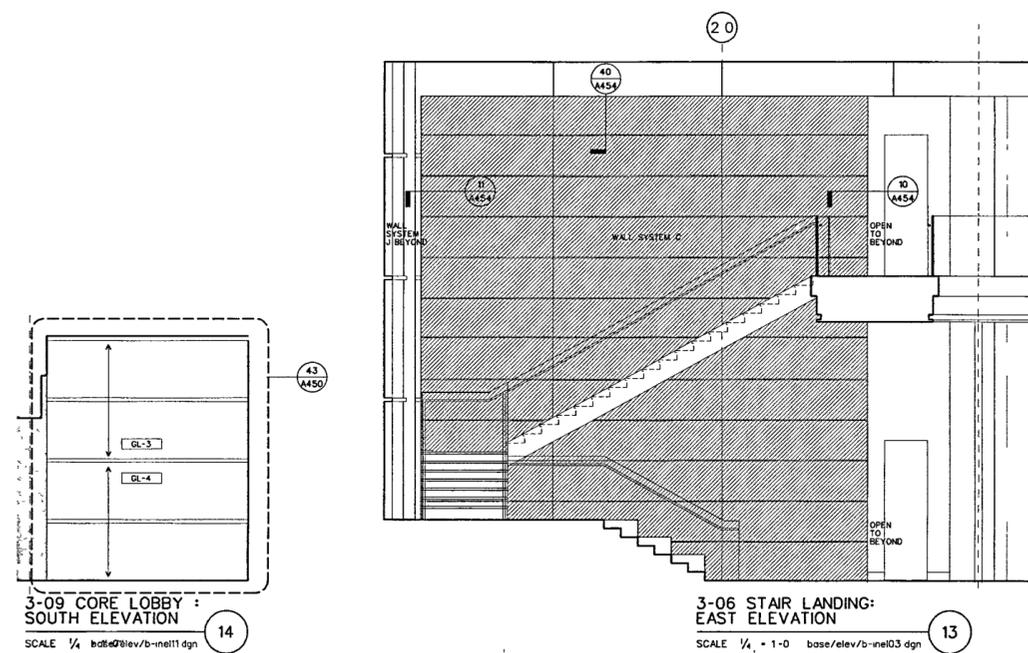


3-09 CORE LOBBY: SOUTH ELEVATION  
SCALE 1/4" = 1'-0" base/elev/b-ne111.dgn 14

3-06 STAIR LANDING: EAST ELEVATION  
SCALE 1/4" = 1'-0" base/elev/b-ne103.dgn 13

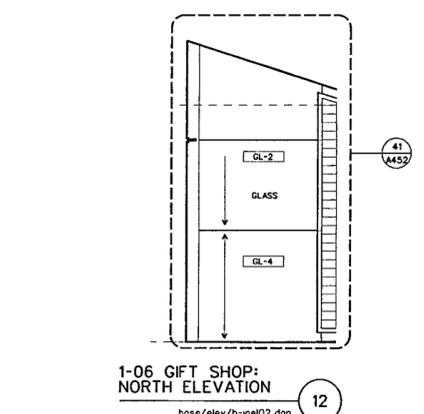

1-06 GIFT SHOP: NORTH ELEVATION  
base/elev/b-ne102.dgn 12

1-07 CORE LOBBY: SOUTH ELEVATION  
SCALE 1/4" = 1'-0" base/elev/b-ne111.dgn 11

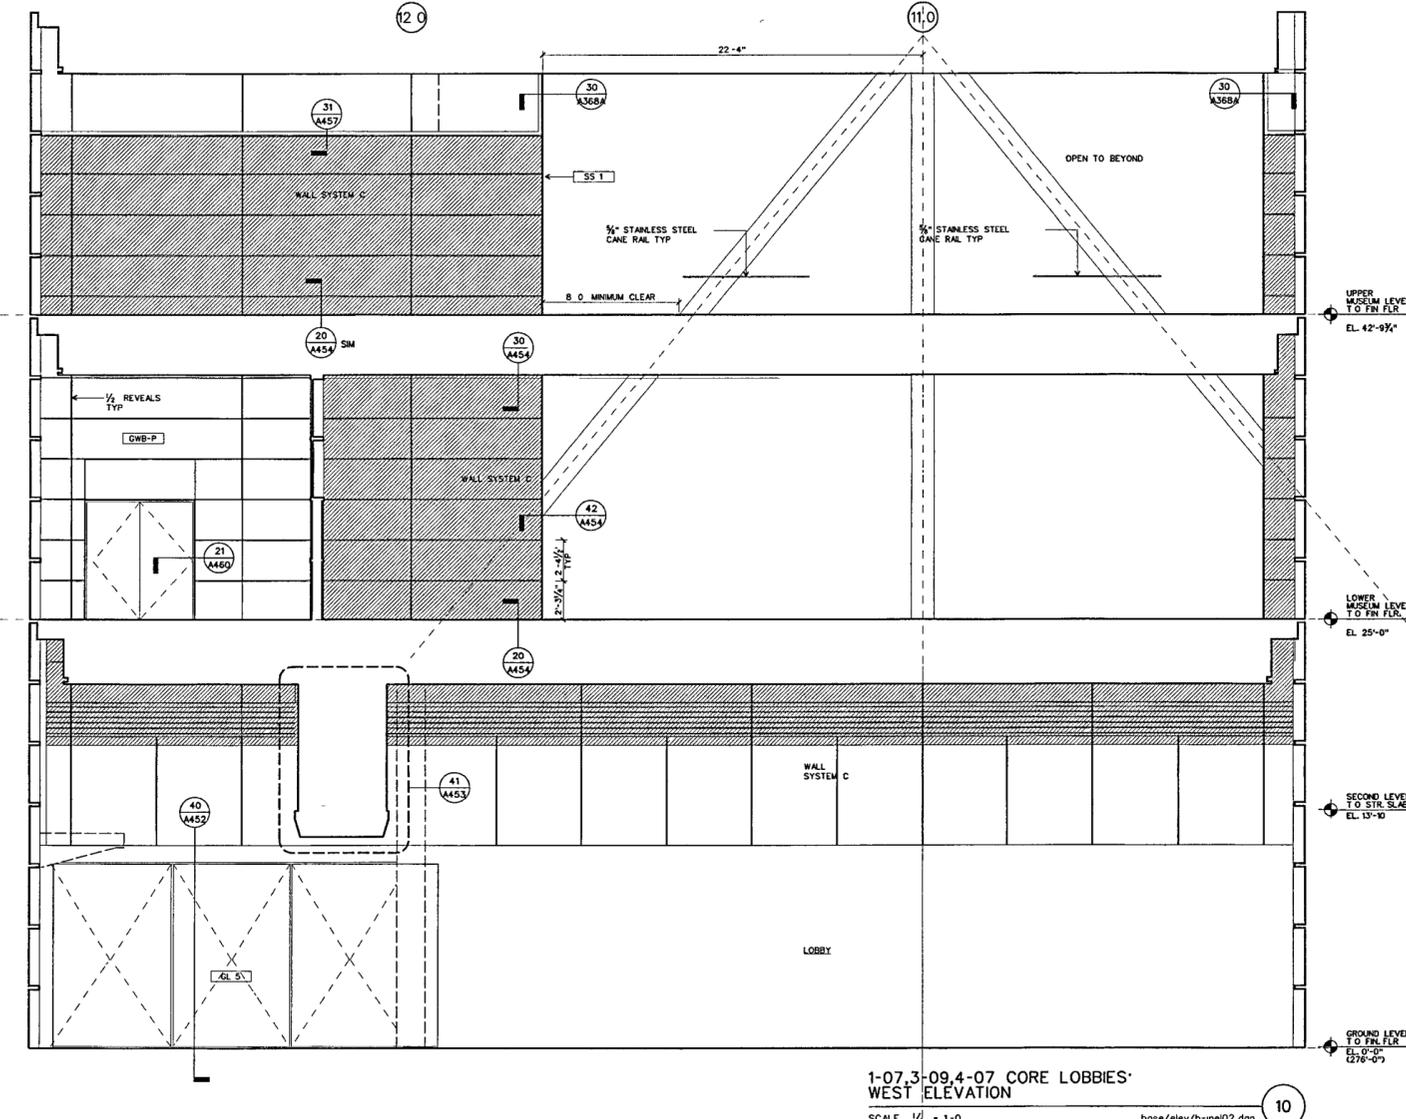

1-07, 3-09, 4-07 CORE LOBBIES: WEST ELEVATION  
SCALE 1/4" = 1'-0" base/elev/b-ne102.dgn 10