

**WILLIAM J. CLINTON  
PRESIDENTIAL  
CENTER**

LITTLE ROCK, ARKANSAS

Architect  
POLSHEK PARTNERSHIP LLP  
323 West 13th Street  
New York, New York 10014  
212 807 7171

Coordinating Architects  
POLK STANLEY YEARY ARCHITECTS Ltd  
700 South Schiller Street  
Little Rock, Arkansas 72201  
501 378 0878

WITSELL EVANS RASCO  
901 West Third Street  
Little Rock, Arkansas 72201  
501.374.5300

WOODS CARADINE ARCHITECTS  
2200 South Main Street  
Little Rock, Arkansas 72208  
501 374 4060

Landscape Architects  
HARGREAVES ASSOCIATES  
118 Magazine Street  
Cambridge, Massachusetts 02139  
617 661 0070


LANDSCAPE ARCHITECTURE, Inc.  
2300 Cottondale Lane Suite 202  
Little Rock, Arkansas 72202  
501 374.5510

Structural Engineer  
LESLIE E ROBERTSON ASSOC., RLLP  
30 Broad Street, 47th Floor  
New York, New York 10004  
212 750 9000

MEP Engineers  
FLACK + KURTZ Inc.  
475 Fifth Avenue  
New York, New York 10017  
212.532.9600

CROMWELL ARCHITECTS ENGINEERS  
101 South Spring Street  
Little Rock, Arkansas 72201  
501 372.2900

Curtainwall Consultant  
R. A. HEINTGES ARCHITECTS  
126 Fifth Avenue, 8th Floor  
New York, New York 10011  
212 652-2966

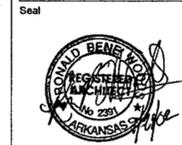


100% Construction Documents 09/27/02  
90% Progress Printing 08/30/02  
Issue Date


Job No. 9908  
Scale  
Date SEPTEMBER 27, 2002  
Title

CORE - PLANS  
ELEVATIONS &  
SCHEDULES


Sheet No.  
**A534**

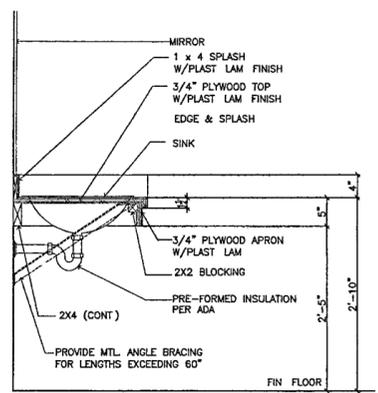


SECTION @ VANITY  
SCALE 3/4" = 1'-0"

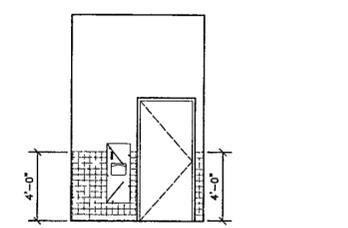


MENS TOILET - GROUND LEVEL  
NORTH ELEVATION  
SCALE 1/4" = 1'-0"

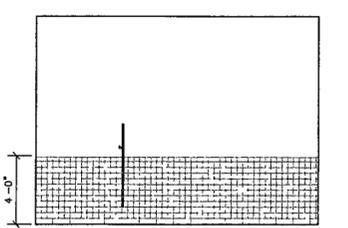


MENS TOILET - GROUND LEVEL  
EAST ELEVATION  
SCALE 1/4" = 1'-0"

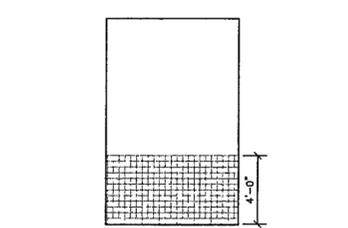


MENS TOILET - GROUND LEVEL  
SOUTH ELEVATION  
SCALE 1/4" = 1'-0"

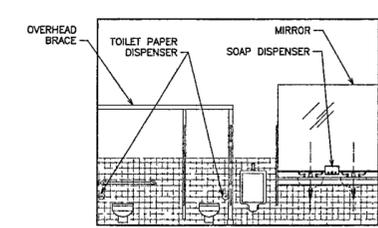


MENS TOILET - GROUND LEVEL  
WEST ELEVATION  
SCALE 1/4" = 1'-0"

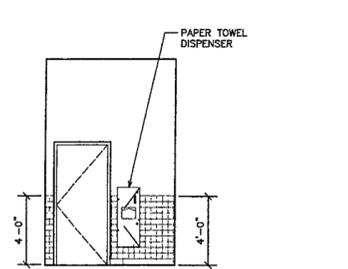


WOMENS TOILET - GROUND LEVEL  
NORTH ELEVATION  
SCALE 1/4" = 1'-0"

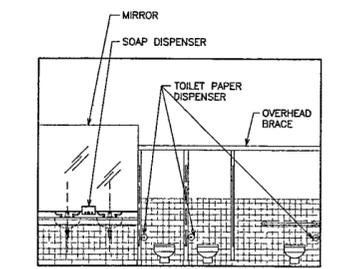


WOMENS TOILET - GROUND LEVEL  
WEST ELEVATION  
SCALE 1/4" = 1'-0"

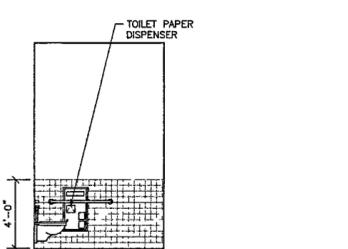


WOMENS TOILET - GROUND LEVEL  
SOUTH ELEVATION  
SCALE 1/4" = 1'-0"

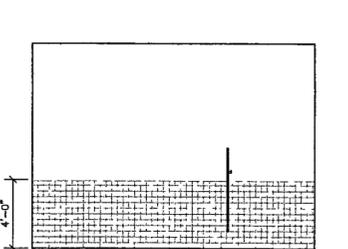


WOMENS TOILET - GROUND LEVEL  
EAST ELEVATION  
SCALE 1/4" = 1'-0"

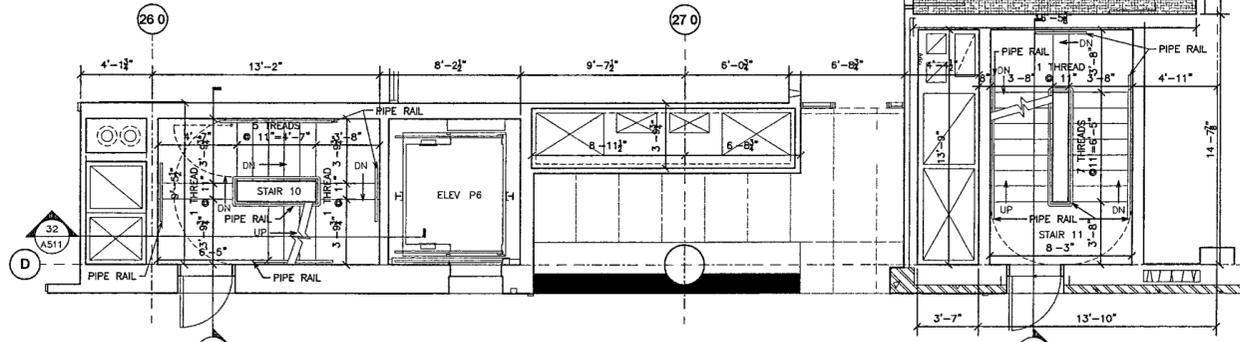


ARCHIVE GROUND ENLARGED CORE PLAN  
SCALE 1/4" = 1'-0"

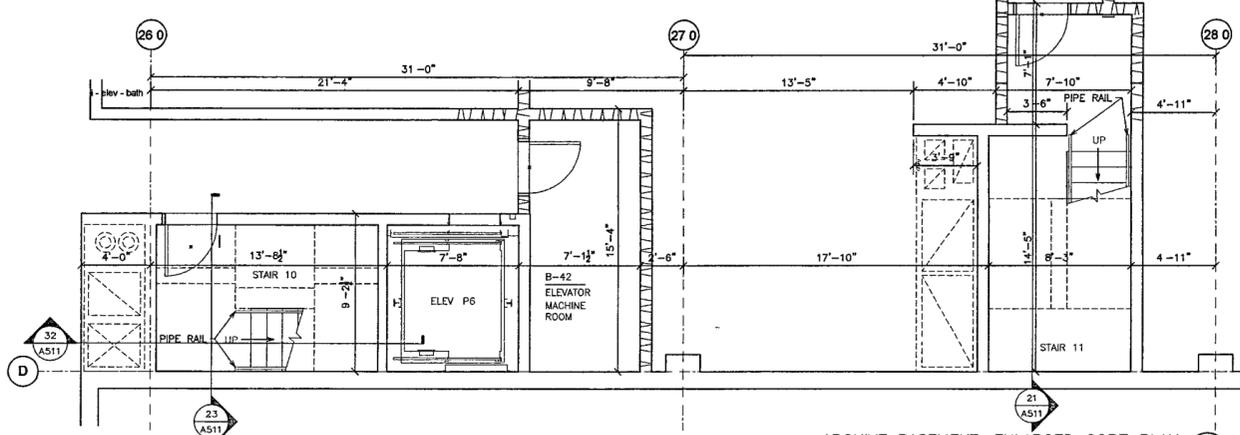


ARCHIVE BASEMENT ENLARGED CORE PLAN  
SCALE 1/4" = 1'-0"

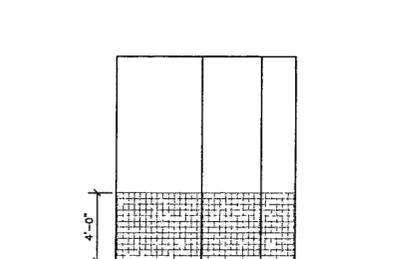


1-19 MENS TOILET - GROUND LEVEL  
NORTH ELEVATION  
SCALE 1/4" = 1'-0"

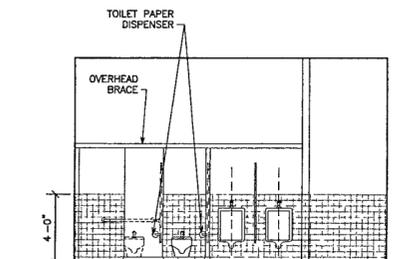


1-19 MENS TOILET - GROUND LEVEL  
WEST ELEVATION  
SCALE 1/4" = 1'-0"

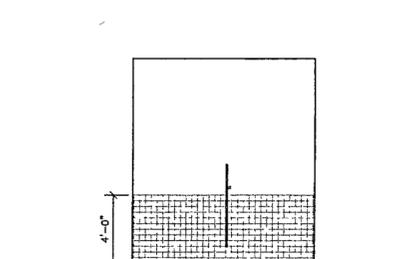


1-19 MENS TOILET - GROUND LEVEL  
SOUTH ELEVATION  
SCALE 1/4" = 1'-0"

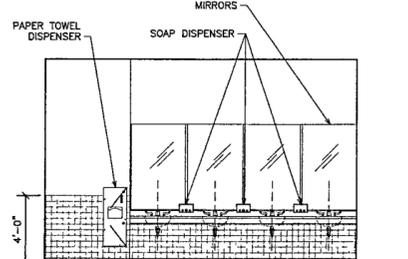


1-19 MENS TOILET - GROUND LEVEL  
EAST ELEVATION  
SCALE 1/4" = 1'-0"

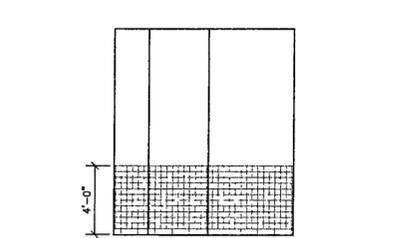


1-18 WOMENS TOILET - GROUND LEVEL  
NORTH ELEVATION  
SCALE 1/4" = 1'-0"

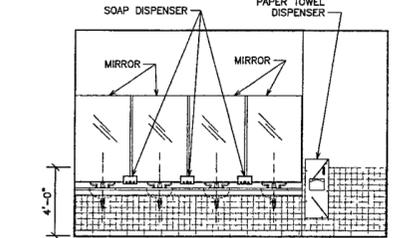


1-18 WOMENS TOILET - GROUND LEVEL  
WEST ELEVATION  
SCALE 1/4" = 1'-0"

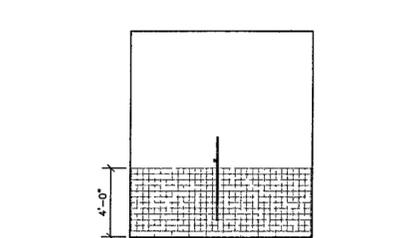

1-18 WOMENS TOILET - GROUND LEVEL  
SOUTH ELEVATION  
SCALE 1/4" = 1'-0"

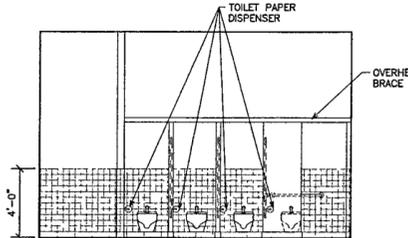

1-18 WOMENS TOILET - GROUND LEVEL  
EAST ELEVATION  
SCALE 1/4" = 1'-0"

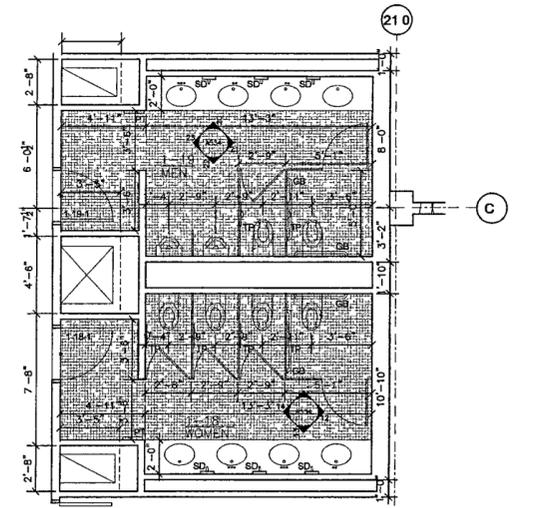

ARCHIVE GROUND ENLARGED TOILET PLAN  
SCALE 1/4" = 1'-0"