

**WILLIAM J CLINTON
PRESIDENTIAL
CENTER**

LITTLE ROCK, ARKANSAS

Architect
POLSHEK PARTNERSHIP LLP
320 West 13th Street
New York, New York 10014
212 807 7171

Coordinating Architects
POLK STANLEY YEARY ARCHITECTS Ltd
700 South Schiller Street
Little Rock, Arkansas 72201
501 378 0878

WITSELL EVANS RASCO
901 West Third Street
Little Rock, Arkansas 72201
501 374.5300

WOODS CARADINE ARCHITECTS
2200 South Main Street
Little Rock, Arkansas 72206
501 374 4060

Landscape Architects
HARGREAVES ASSOCIATES
118 Magazine Street
Cambridge Massachusetts 02138
617 651 0070


LANDSCAPE ARCHITECTURE, Inc.
2300 Cottondale Lane Suite 202
Little Rock, Arkansas 72202
501 374 5610

Structural Engineer
LESLIE E ROBERTSON ASSOC RLLP
30 Broad Street, 47th Floor
New York, New York 10004
212 550 9000


MEP Engineers
FLACK + KURTZ Inc.
475 Fifth Avenue
New York, New York 10017
212 532.9600

CROMWELL ARCHITECTS ENGINEERS
101 South Spring Street
Little Rock, Arkansas 72201
501 372 2900

Curtainwall Consultant
R. A. HEINTGES ARCHITECTS
128 Fifth Avenue, 9th Floor
New York, New York 10011
212 652-2666

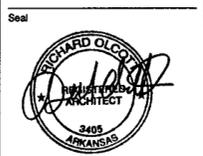

| | |
|-----------------------------|----------|
| 100% Construction Documents | 09/27/02 |
| 90% Progress Printing | 08/30/02 |
| 100% Struct/ CD Progress | 07/01/02 |
| Issue | Date |

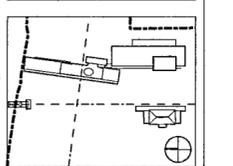


Job No 9908
Scale 1/4" = 1'-0"
Date September 27, 2002

**ORIENTATION THEATER
ENLARGED PLANS
AND ELEVATIONS**


Sheet No

A551


FOR OFFICIAL USE ONLY

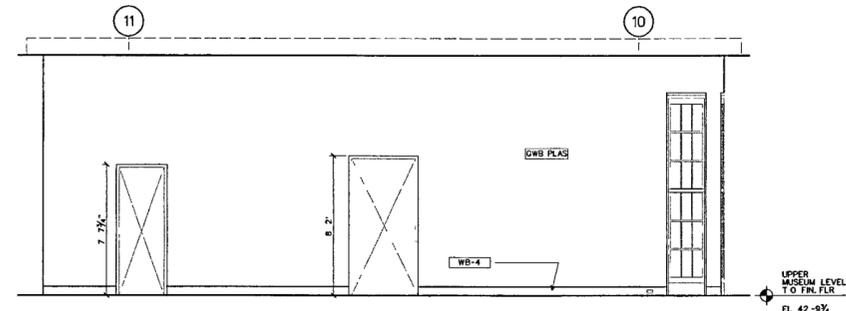


4-02 SKY LOBBY: PARTIAL WEST ELEVATION
SCALE 1/4" = 1'-0" 9908/base/elev/b-nel15 50

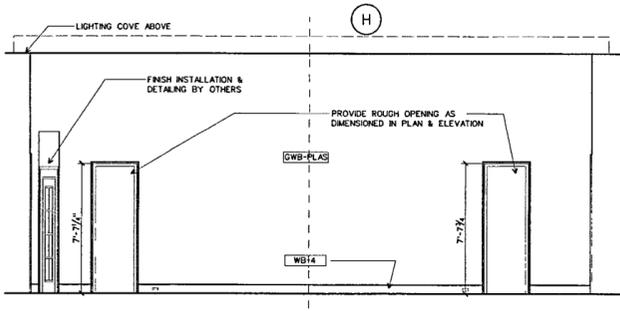


4-02 SKY LOBBY: PARTIAL NORTH ELEVATION
SCALE 1/4" = 1'-0" 9908/base/elev/b-nel15 42

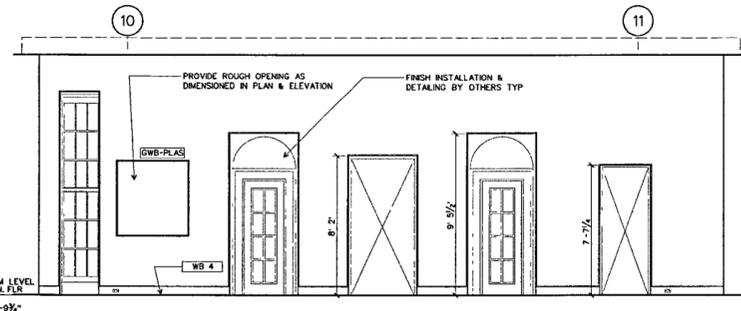


4-02 SKY LOBBY: PARTIAL WEST ELEVATION
SCALE 1/4" = 1'-0" 9908/base/elev/b-nel15 41

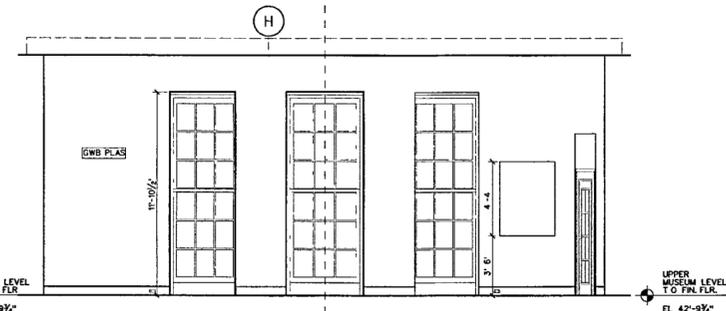


4-02 SKY LOBBY: PARTIAL SOUTH ELEVATION
SCALE 1/4" = 1'-0" 9908/base/elev/b-nel15 40

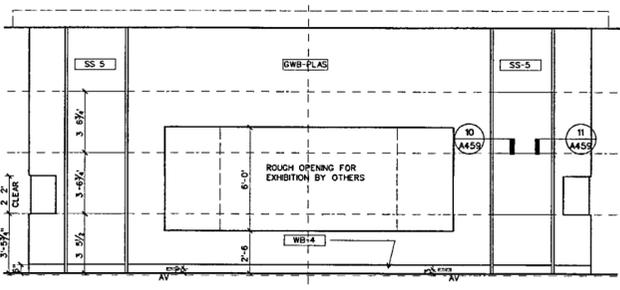


3-02 SKY LOBBY: PARTIAL SOUTH ELEVATION
SCALE 1/4" = 1'-0" 9908/base/elev/b-nel15 32

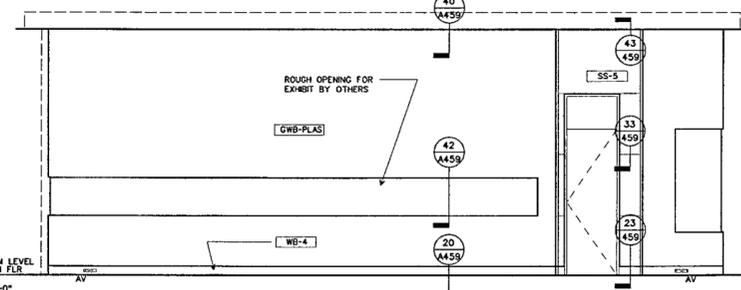


3-02 SKY LOBBY: PARTIAL EAST ELEVATION
SCALE 1/4" = 1'-0" 9908/base/elev/b-nel15 31

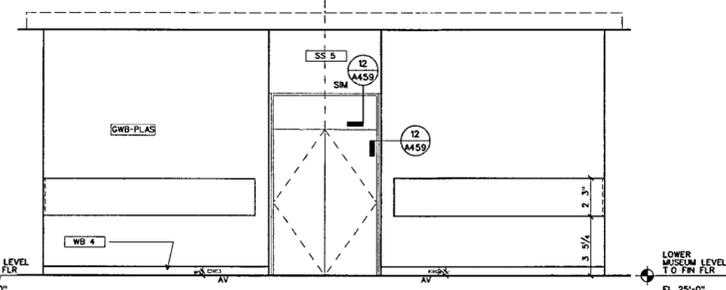


3-02 SKY LOBBY: PARTIAL NORTH ELEVATION
SCALE 1/4" = 1'-0" 9908/base/elev/b-nel15 30

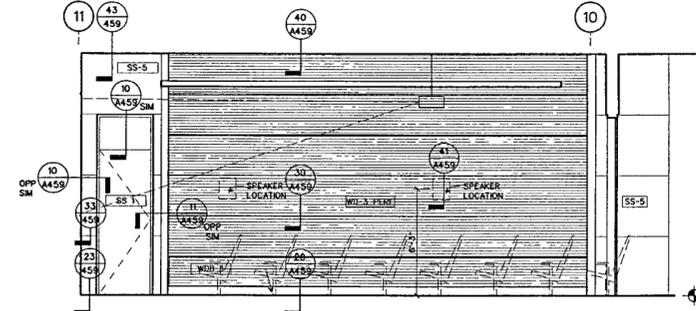


3-05 ORIENTATION THEATER: WEST ELEVATION
SCALE 1/4" = 1'-0" 9908/base/elev/b-nel14 21

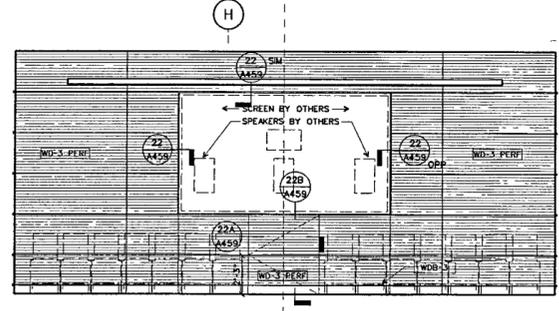

3-05 ORIENTATION THEATER: SOUTH ELEVATION
SCALE 1/4" = 1'-0" 9908/base/elev/b-nel14 12

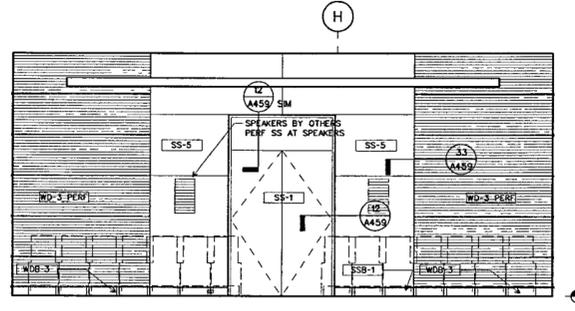

3-05 ORIENTATION THEATER: NORTH ELEVATION
SCALE 1/4" = 1'-0" 9908/base/elev/b-nel14 11

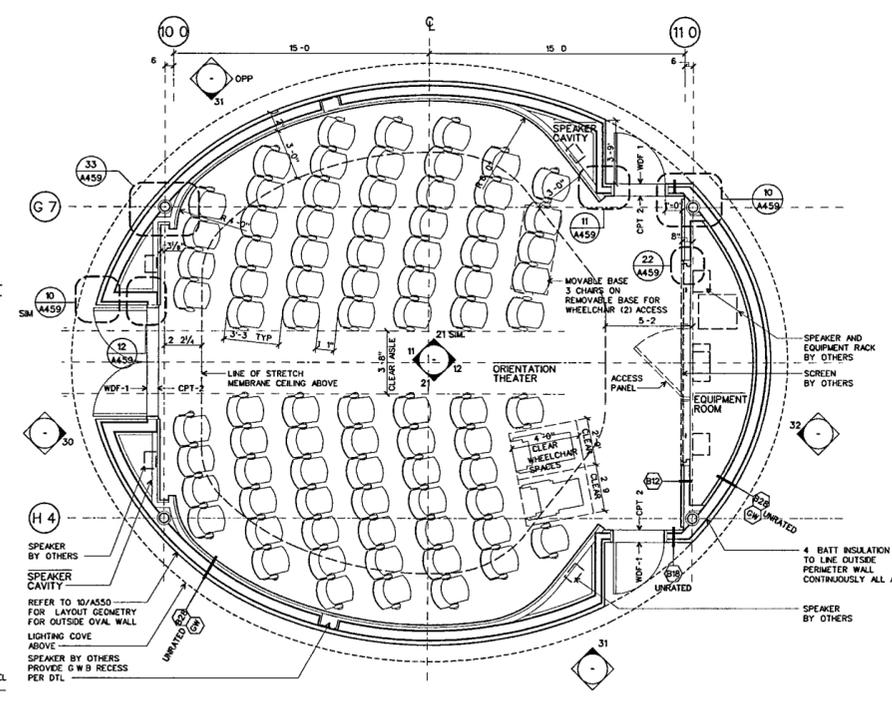

3-05 ORIENTATION THEATER ENLARGED PLAN
SCALE 1/4" = 1'-0" 9908/base/plans/orientation 10