

**WILLIAM J. CLINTON  
PRESIDENTIAL  
CENTER**

LITTLE ROCK, ARKANSAS

Architect  
**POLSHEK PARTNERSHIP LLP**  
320 West 13th Street  
New York, New York 10014  
212.607.7171

Coordinating Architects  
**POLK STANLEY YEARY ARCHITECTS LTD**  
700 South Schiller Street  
Little Rock, Arkansas 72201  
501.378.6878

**WITSELL EVANS RASCO**  
901 West Third Street  
Little Rock, Arkansas 72201  
501.374.5300

**WOODS GARADINE ARCHITECTS**  
2200 South Main Street  
Little Rock, Arkansas 72206  
501.374.4060

Landscape Architects  
**HARGREAVES ASSOCIATES**  
118 Magazine Street  
Cambridge, Massachusetts 02139  
617.661.0070

**LANDSCAPE ARCHITECTURE, Inc.**  
2200 Cottondale Lane Suite 202  
Little Rock, Arkansas 72202  
501.374.5610

Structural Engineer  
**LESLIE E. ROBERTSON ASSOC., RLLP**  
30 Broad Street, 47th Floor  
New York, New York 10004  
212.759.9000


MEP Engineers  
**FLACK + KURTZ Inc**  
475 Fifth Avenue  
New York, New York 10017  
212.532.9600

**CROMWELL ARCHITECTS ENGINEERS**  
101 South Spring Street  
Little Rock, Arkansas 72201  
501.372.2900

Consultant  
**R. A. HEINTGES ARCHITECTS**  
128 Fifth Avenue, 5th Floor  
New York, New York 10011  
212.652.2866

Seal

Issue	Date
4	100% CONSTRUCTION DOCS 09/27/02
3	90% PROGRESS PRINTING 08/30/02
2	100% STRUCTURAL CD 07/01/02
1	100% STL & CONC CD 05/15/02

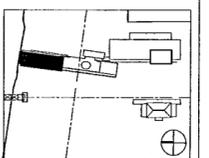


Job No. 9908  
Scale 1/16"=1'-0"  
Date MAY 15, 2002  
Title


**SLAB REINFORCEMENT  
EXECUTIVE LEVEL AND  
EXECUTIVE ROOF PLAN**

Sheet No.

**S112**

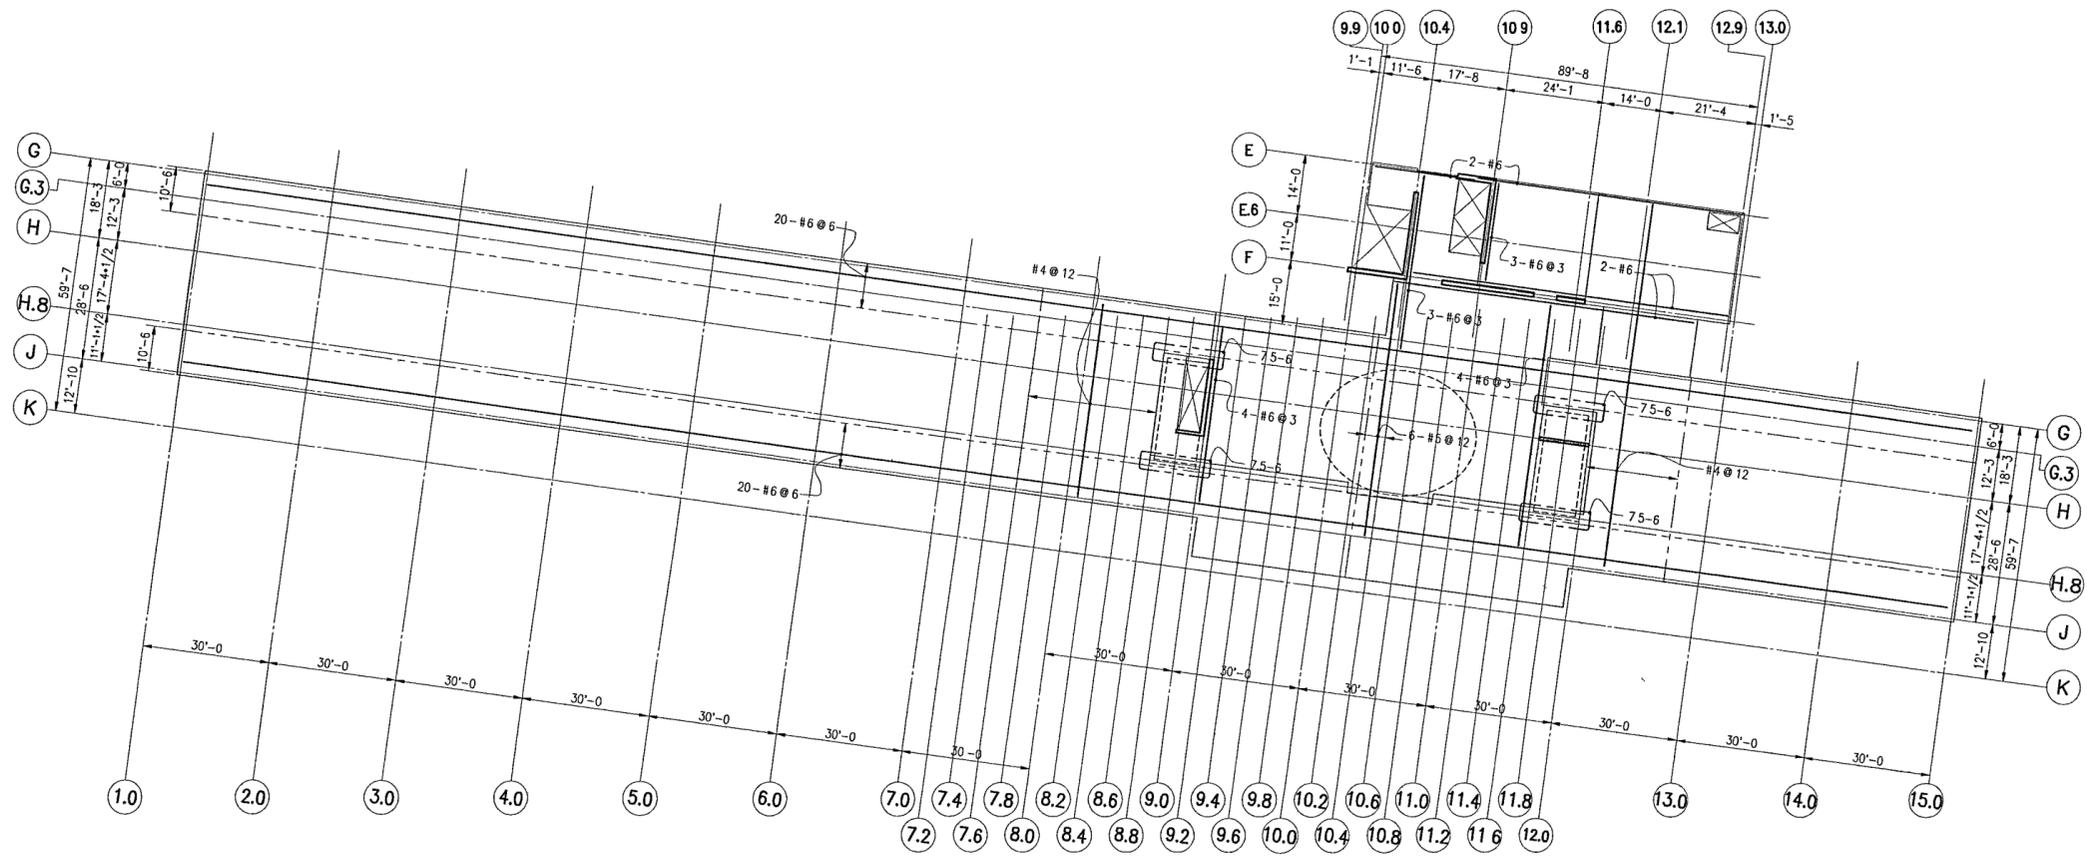

**E EXECUTIVE LEVEL**

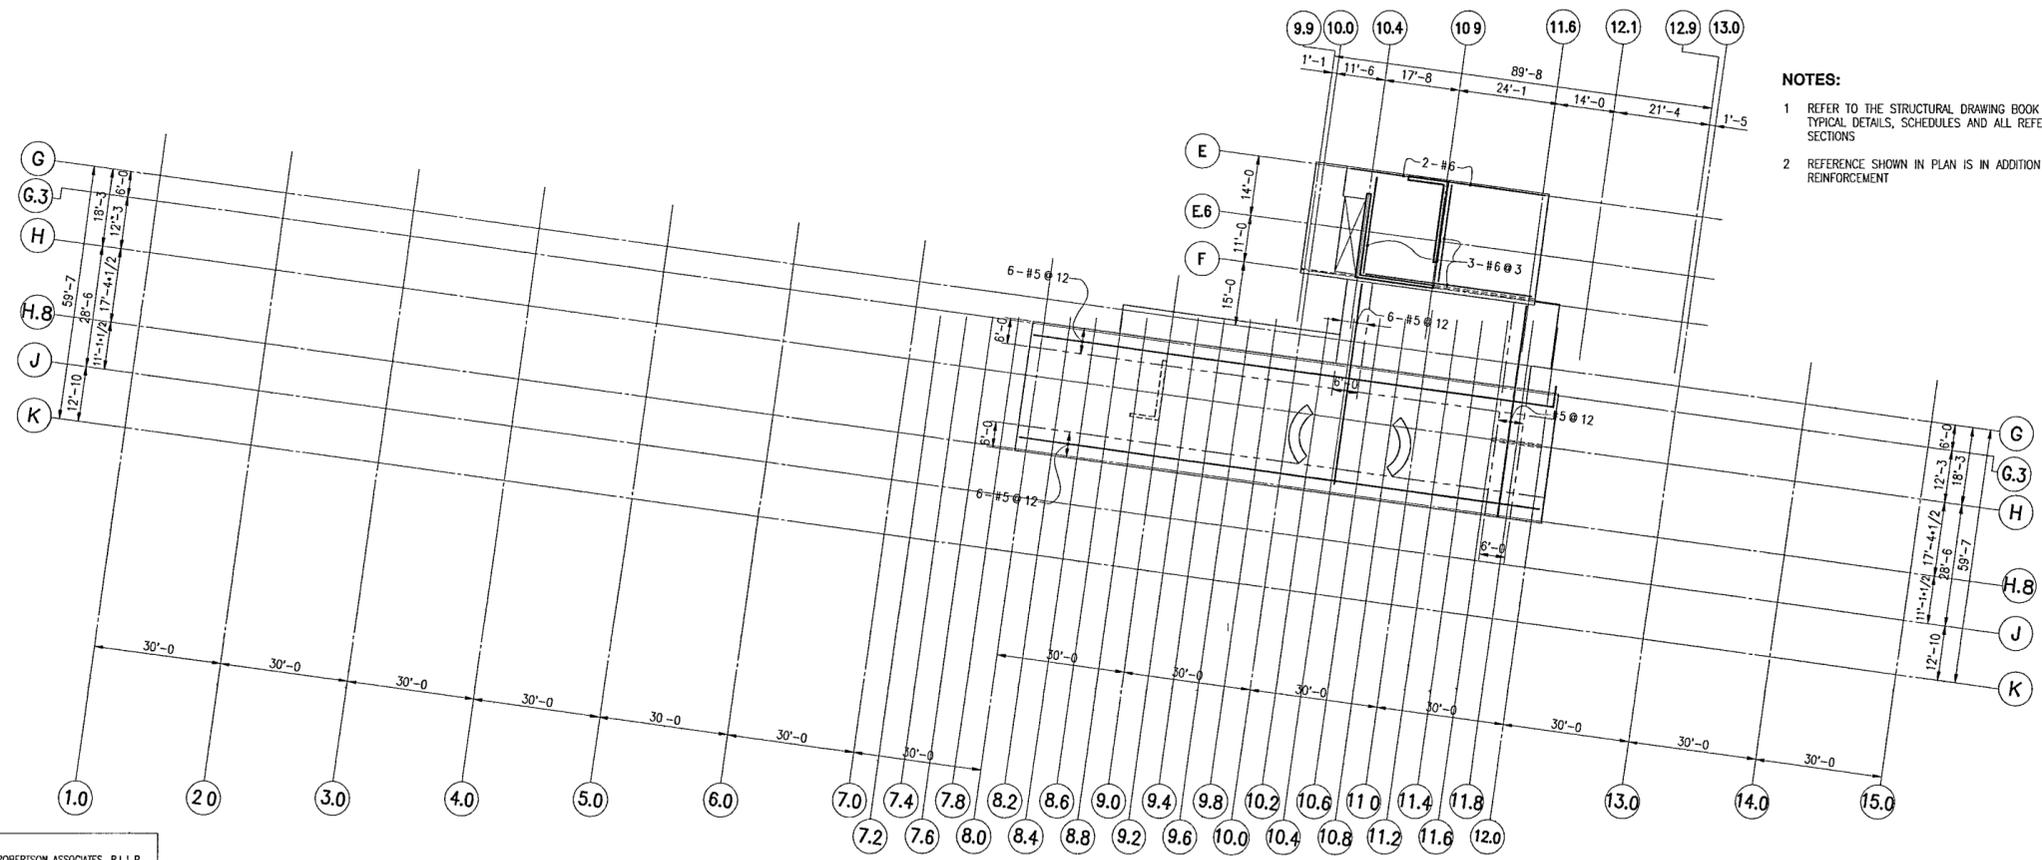

**F EXECUTIVE ROOF LEVEL**

- NOTES:**
- 1 REFER TO THE STRUCTURAL DRAWING BOOK FOR GENERAL NOTES, TYPICAL DETAILS, SCHEDULES AND ALL REFERENCED DETAILS AND SECTIONS
  - 2 REFERENCE SHOWN IN PLAN IS IN ADDITION TO SCHEDULED REINFORCEMENT

© Copyright LESLIE E. ROBERTSON ASSOCIATES, R.L.L.P.  
**WARNING** IT IS A VIOLATION OF LAW FOR ANY PERSON UNLESS ACTING UNDER THE DIRECTION OF A PROFESSIONAL LICENSED IN THE STATE OF THIS PROJECT, TO ALTER IN ANY WAY THESE DRAWINGS WHERE ANY ITEM IS ALTERED THE SUPERVISING PROFESSIONAL SHALL AFFIX TO THE ITEM HIS SEAL AND THE INSCRIPTION ALTERED BY FOLLOWED BY HIS SIGNATURE THE DATE AND A SPECIFIC DESCRIPTION OF THE ALTERATION