




1 NORTH ELEVATION AT CORRIDOR D-143A
1/4"=1'-0"

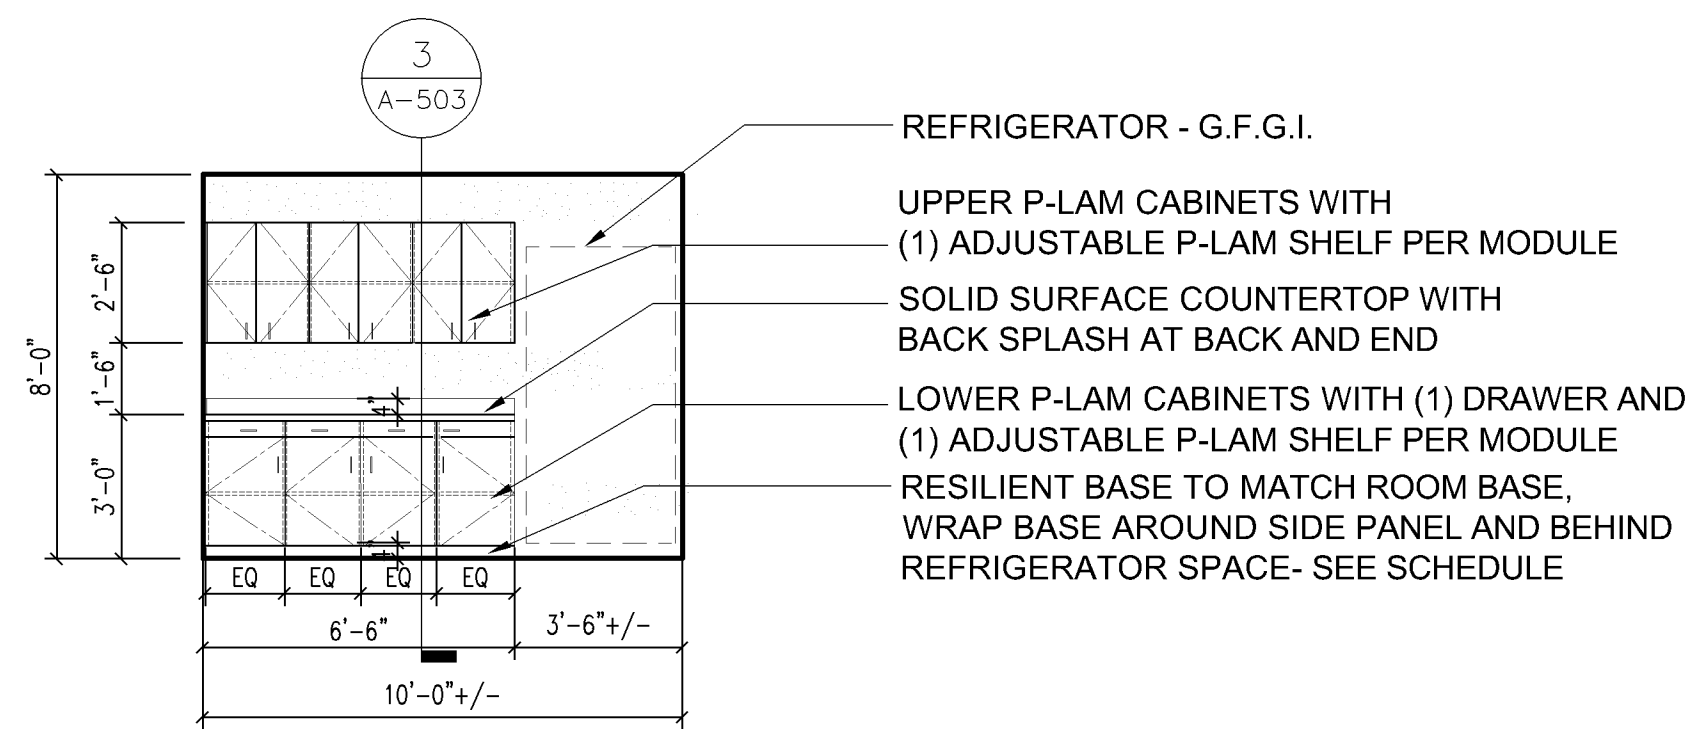


2 NORTH ELEVATION AT COUNTER F113
1/4"=1'-0"

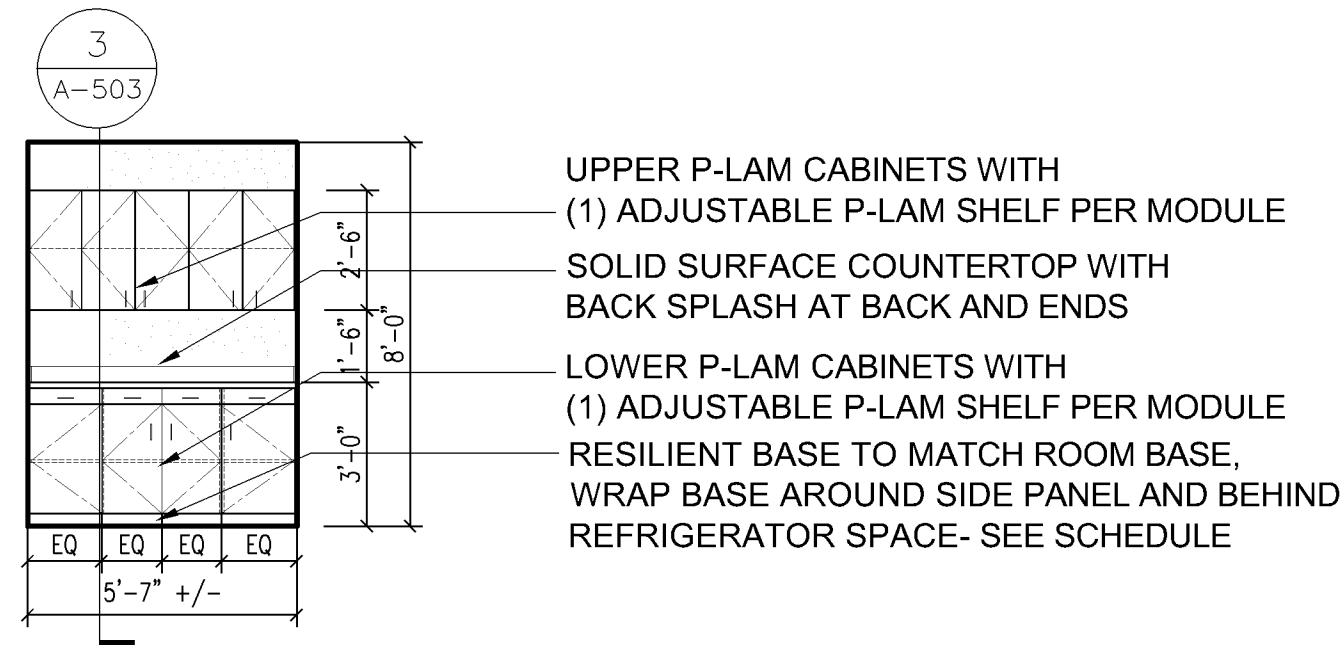

3 WEST ELEVATION AT COUNTER H108
1/4"=1'-0"

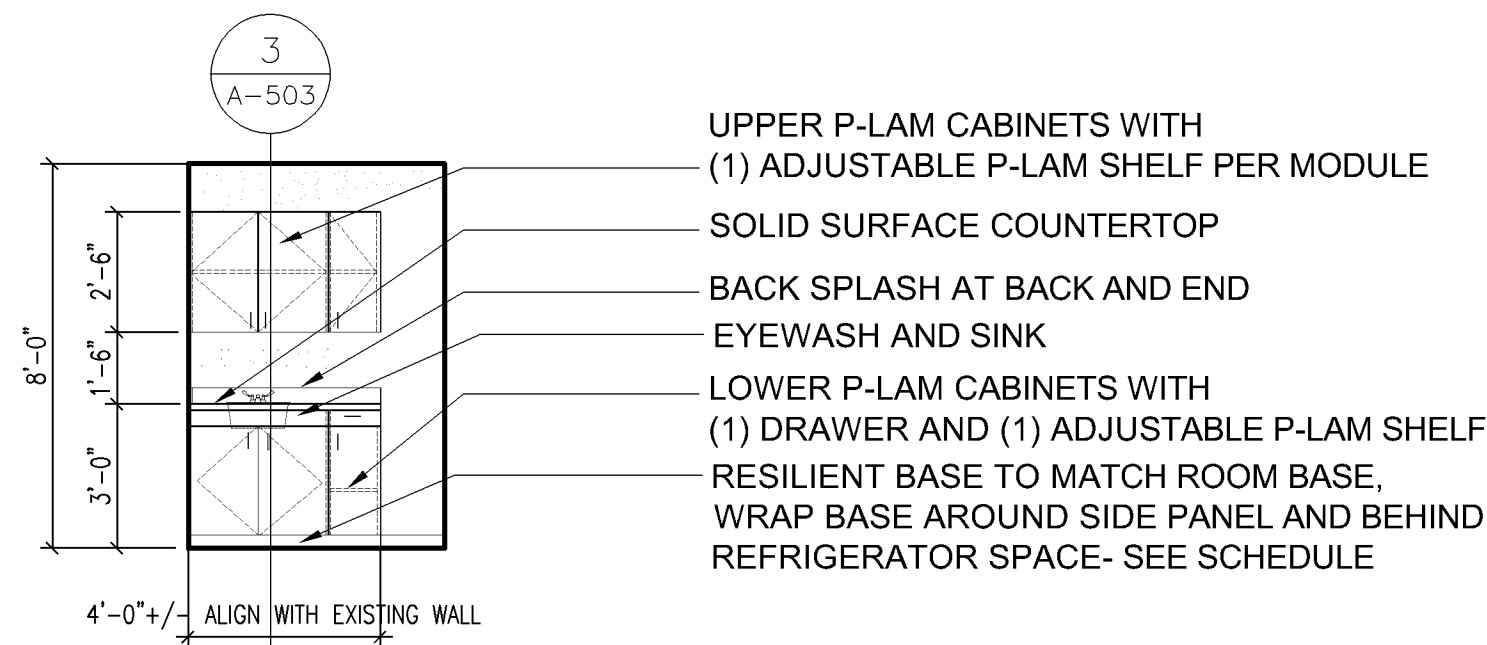

4 CABINET AT PHARMACY SINK
1/4"=1'-0"

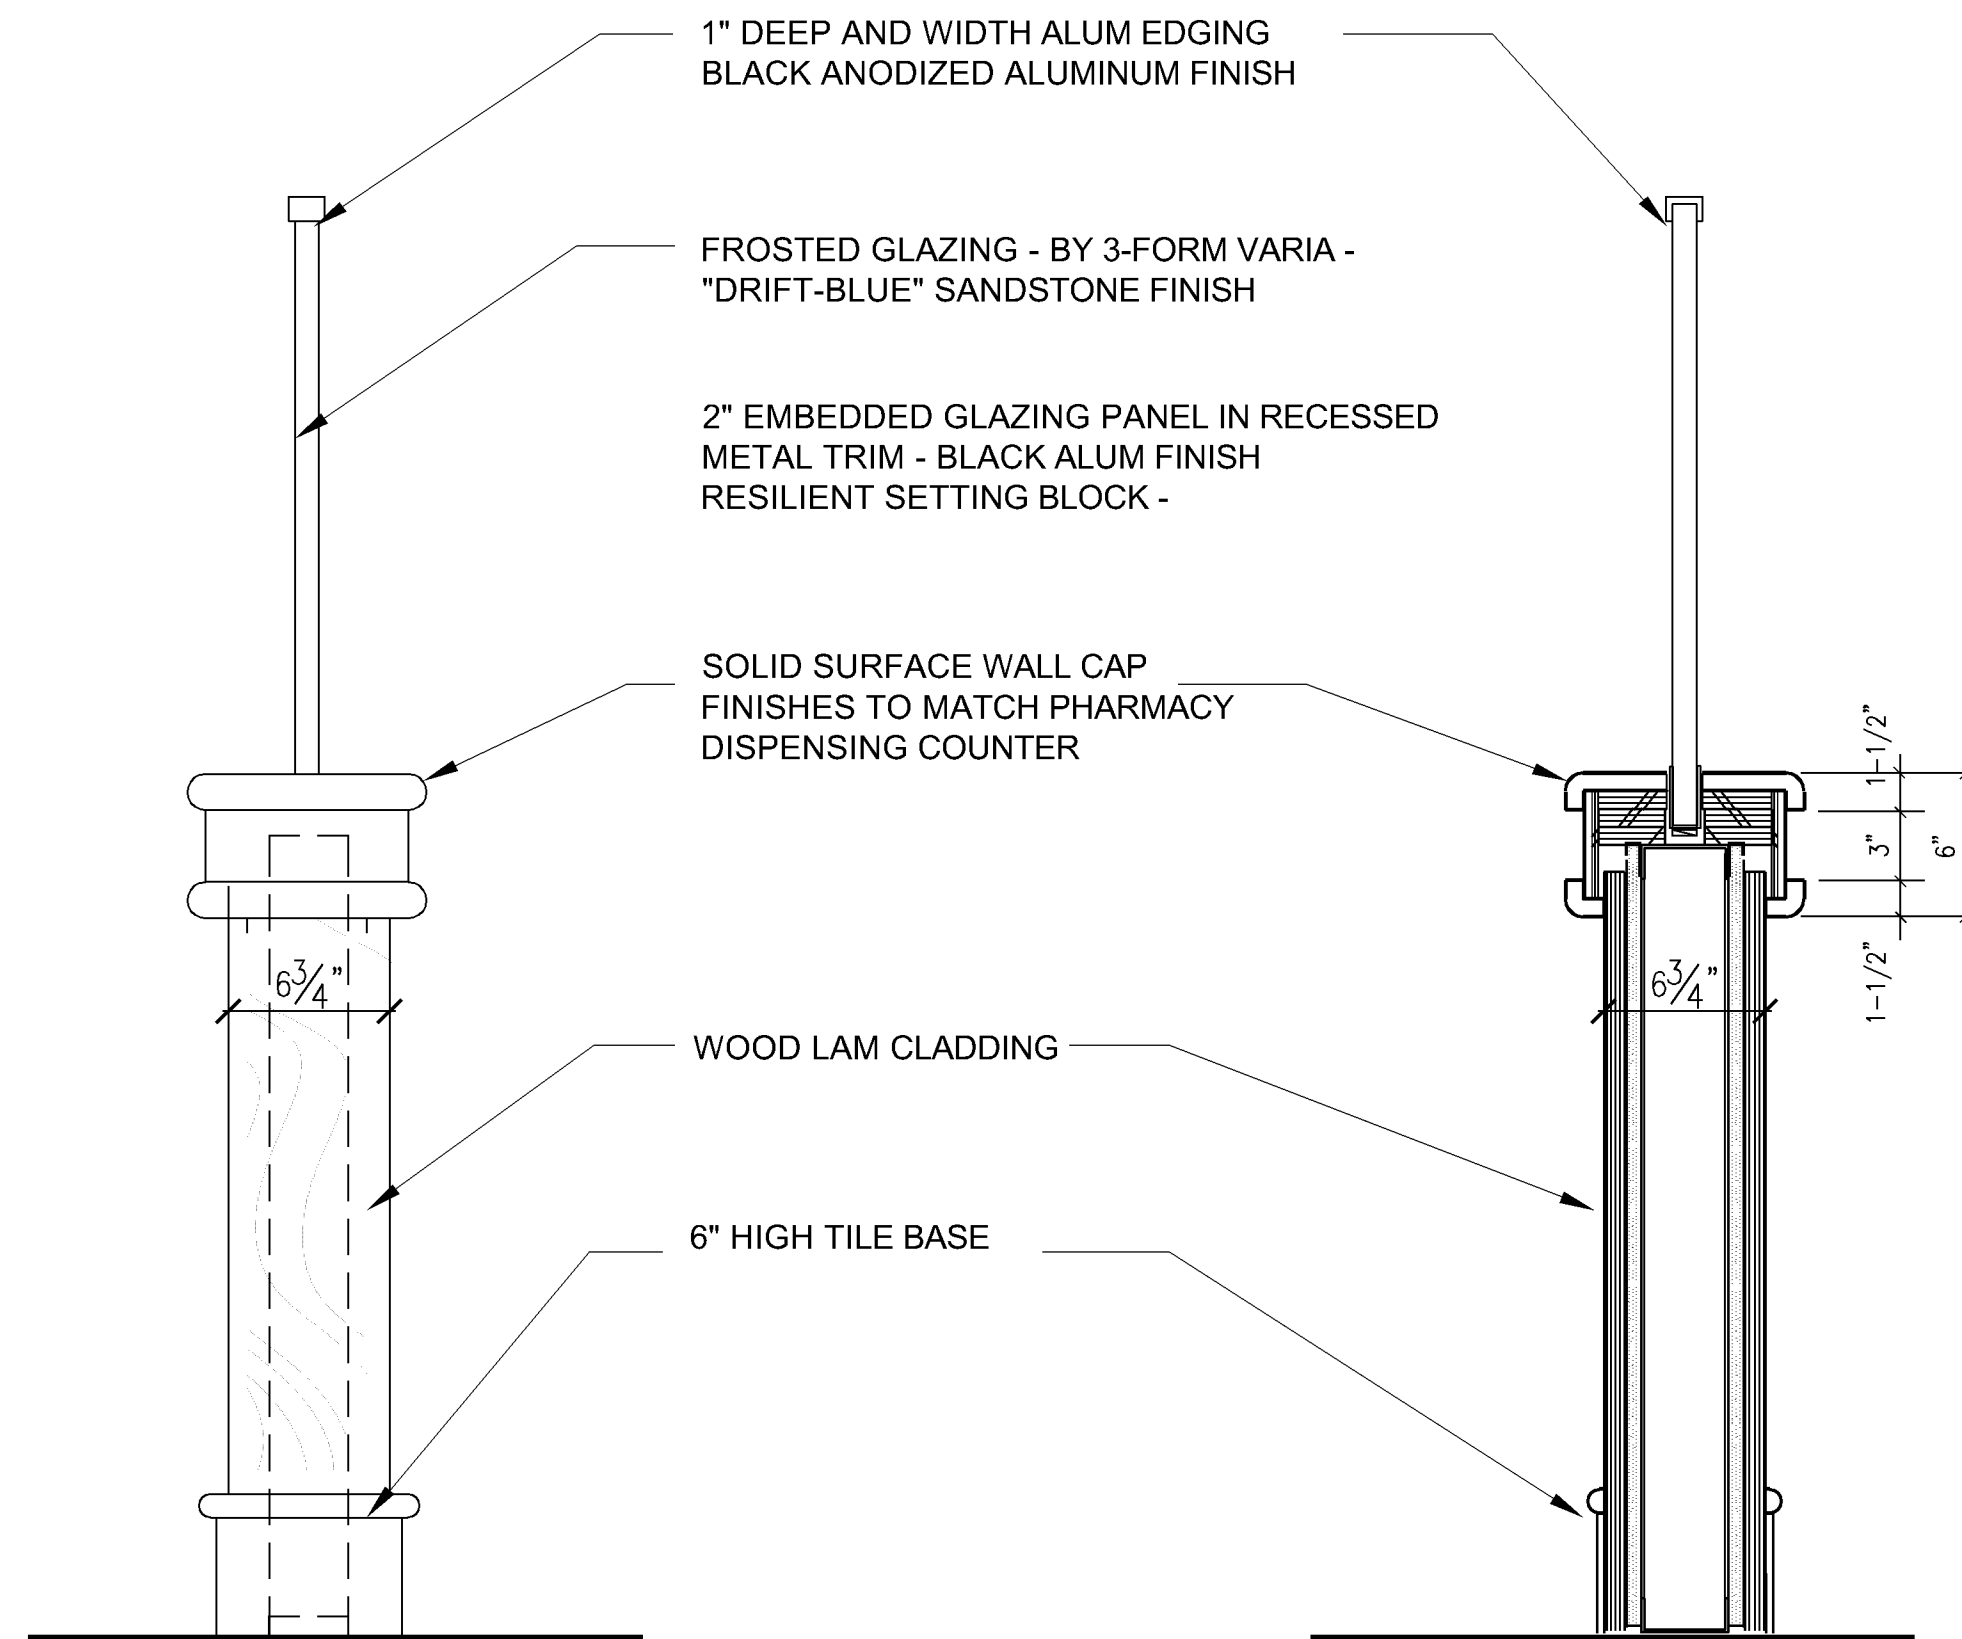


5 END VIEW AND SECTION AT PHARMACY WAITING LOW WALL
1-1/2"=1'-0"



LITTLE ROCK A.F.B.
ARKANSAS

GARVER 1010 Battery St.
Little Rock, AR 72202
501-376-3633
www.GarverUSA.com

CROMWELL
ARCHITECTS ENGINEERS
101 SOUTH SPRING ST
LITTLE ROCK AR 72201
TELEPHONE 501-372-2900
FACSIMILE 501-372-0482

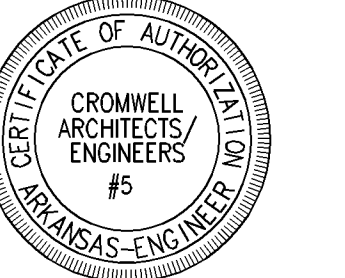

Charles R. Lanix
C-98
ARCHITECTS
LITTLE ROCK, ARKANSAS

APPROVED	BY	DATE	REVISION/ISSUE	NO.

PROJECT TITLE REPAIR & RENOVATE MED. CLINIC PH IV A LITTLE ROCK AIR FORCE BASE JACKSONVILLE, ARKANSAS		SHEET TITLE INTERIOR ELEVATIONS AND SECTIONS	
DRAWN BY JKL		LEAD DESIGNER K. TAYLOR	
TECH REVIEWER JKL		PROJECT NUMBER NKAK 06-8006 4A	
DESIGNED BY JOHN K. LAI		SHEET A-202	
DATE 13 MAY 2009			
SCALE		14 OF 51	