


1 NORTH ELEVATION  
 A201/A201 SCALE: 1:100

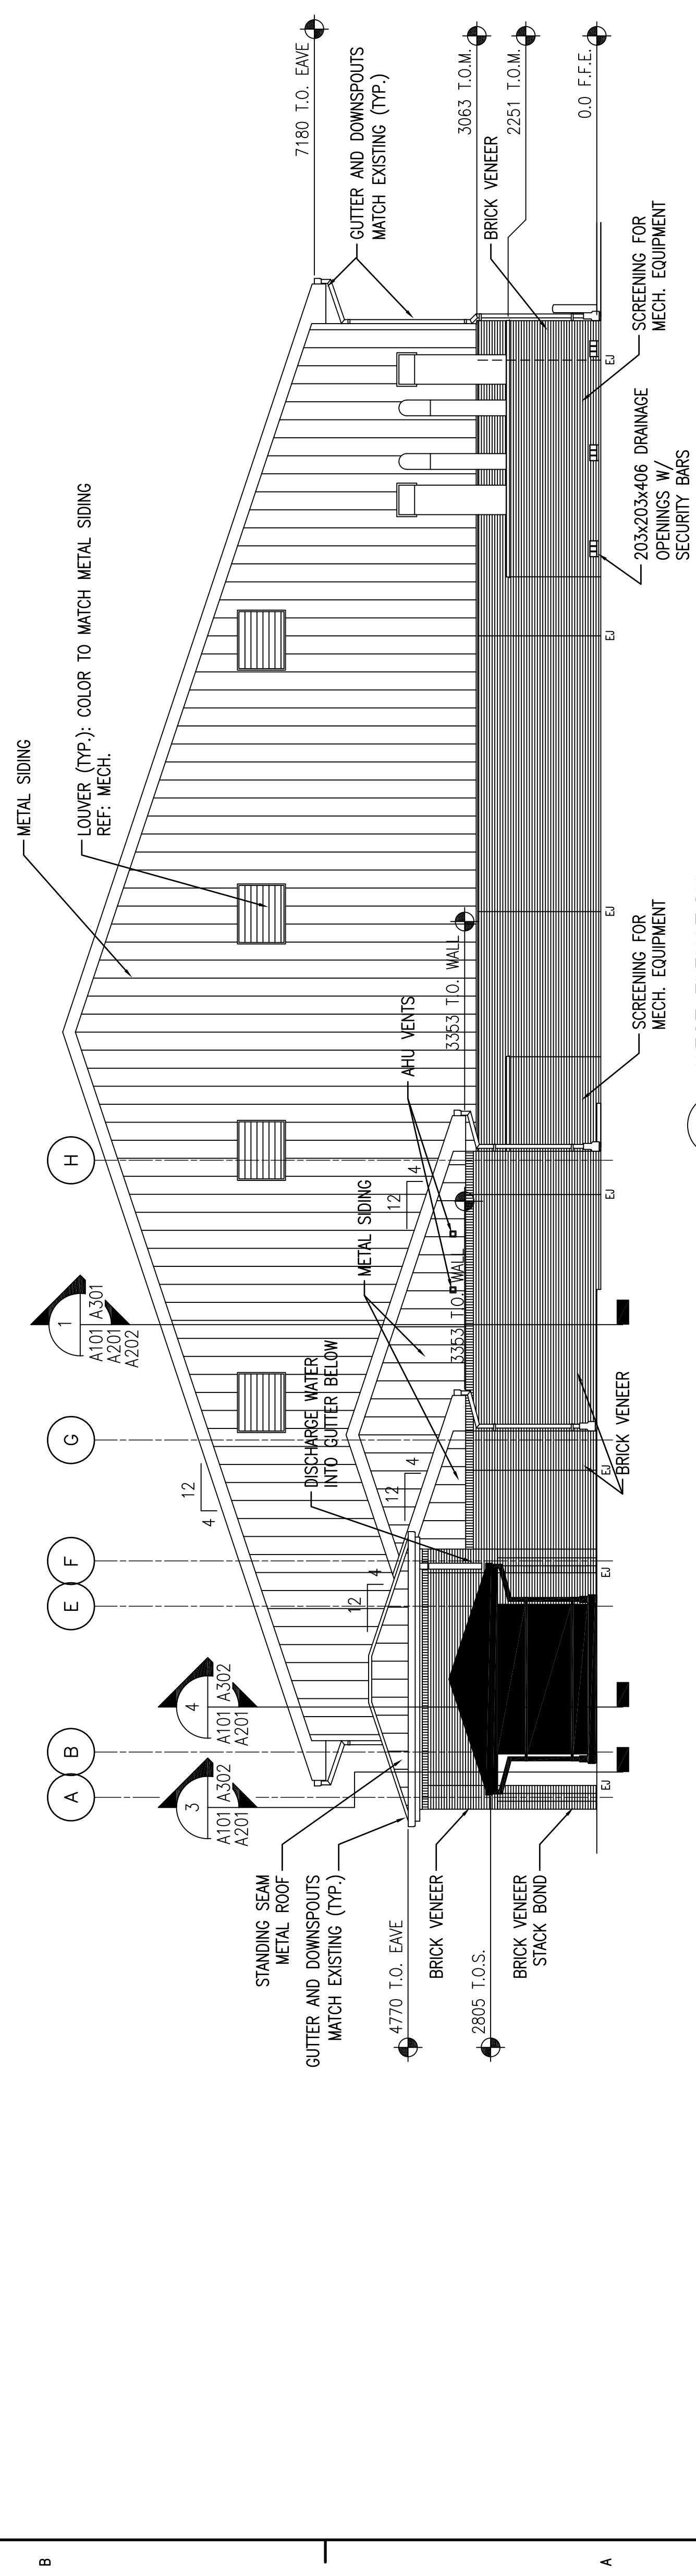

2 WEST ELEVATION  
 A201/A201 SCALE: 1:100

ELEVATION GENERAL NOTES:  
 1. "EJ" = BRICK VENEER EXPANSION JOINT

NOTE:  
 ALL DIMENSIONS AND/OR DIMENSIONS SHOWN  
 IN CALLOUTS/NOTES ARE IN MILLIMETERS  
 (mm) UNLESS OTHERWISE NOTED.

GRAPHIC SCALE:  
 0 1000 2000 4000  
 SCALE: 1:100

ADAL C-130U AIRCREW FUSELAGE TRAINER  
 LRAFB, LITTLE ROCK AR.  
 Project No. WAK 043005  
 BUILDING EXTERIOR ELEVATIONS  
 NORTH AND WEST

Sheet Reference Number:  
**A-201**  
 Sheet 23 of 91

Designed by:	USR
Drawn by:	ART
Reviewed by:	DWG. CODE
Submitted by:	Atkins Benham, Inc.
Contract No.:	DMC03-03-021
Contract Date:	151001A-201
File Name:	151001A-201
Proj. No.:	02/04/03
Proj. Name:	1:1

**Atkins Benham**  
 U.S. ARMY CORPS OF ENGINEERS  
 LITTLE ROCK DISTRICT  
 LITTLE ROCK, ARKANSAS

**Atkins**  
 a member of the Atkins group of companies  
 (918) 482-1600  
 www.atkins.com

Mark	Description	Date	Appr.	Mark	Description	Date	Appr.

**Atkins Benham**  
 U.S. ARMY CORPS OF ENGINEERS  
 LITTLE ROCK DISTRICT