


1. THE GENERAL CONTRACTOR IS SOLELY RESPONSIBLE FOR SITE SAFETY OF THE EMPLOYEES INVOLVED WITH THE DEMOLITION, CONSTRUCTION, AND TO THE GENERAL PUBLIC THAT MAY VENTURE ONTO THE SITE. THE CONTRACTOR SHALL CONFORM TO THE APPLICABLE OSHA REQUIREMENTS FOR WORKER PROTECTION.
2. BUILDING 854 CONTAINS HAZARDOUS MATERIALS. ALL ABATEMENT MUST BE COMPLETED PRIOR TO THE DEMOLITION OF THE STRUCTURE. REFER TO LRAF6 PROVIDED ASBESTOS/LEAD PAINT INSPECTION REPORT FOR INFORMATION REGARDING CONTAMINATED ITEM.
3. THE CONTRACTOR SHALL COORDINATE WITH THE LRAF6 RECYCLE CENTER AND RECYCLE ALL RECYCLABLE MATERIALS AND MATERIALS OF VALUE INCLUDING COPPER, WIRE, & METAL. RECYCLING CENTER WILL PROVIDE CONTAINERS AND REQUIRE A 48 HOUR NOTICE PRIOR TO DELIVERY. (501)-987-6611
4. CEILING TILES, CARPET, VINYL WALL COVERING, VINYL CORNER GUARDS, AND OTHER INTERIOR ITEMS TYPICALLY RECYCLABLE BY LRAF6 ARE CONSIDERED CONTAMINATED WITH ASBESTOS AND MAY NOT BE RECYCLED.
5. THE CONTRACTOR SHALL RECORD ANY SITE ITEMS THAT ARE DAMAGED PRIOR TO COMMENCING CONSTRUCTION. DAMAGE SHALL ALSO BE VERIFIED BY THE GOVERNMENT PRIOR TO COMMENCEMENT. ANY ITEMS DAMAGED DURING CONSTRUCTION SHALL BE REPLACED WITH ITEMS OF A EQUAL OR GREATER VALUE AT NO COST TO THE GOVERNMENT.
6. ALL DISTURBED SITE CONDITIONS SHALL BE REPAIRED TO AN AS FOUND OR BETTER CONDITION AT NO COST TO THE GOVERNMENT.
7. REFER TO CIVIL, STRUCTURAL, FIRE PROTECTION, MECHANICAL, PLUMBING, AND ELECTRICAL FOR ADDITIONAL DEMOLITION AND CONSTRUCTION REQUIREMENTS.

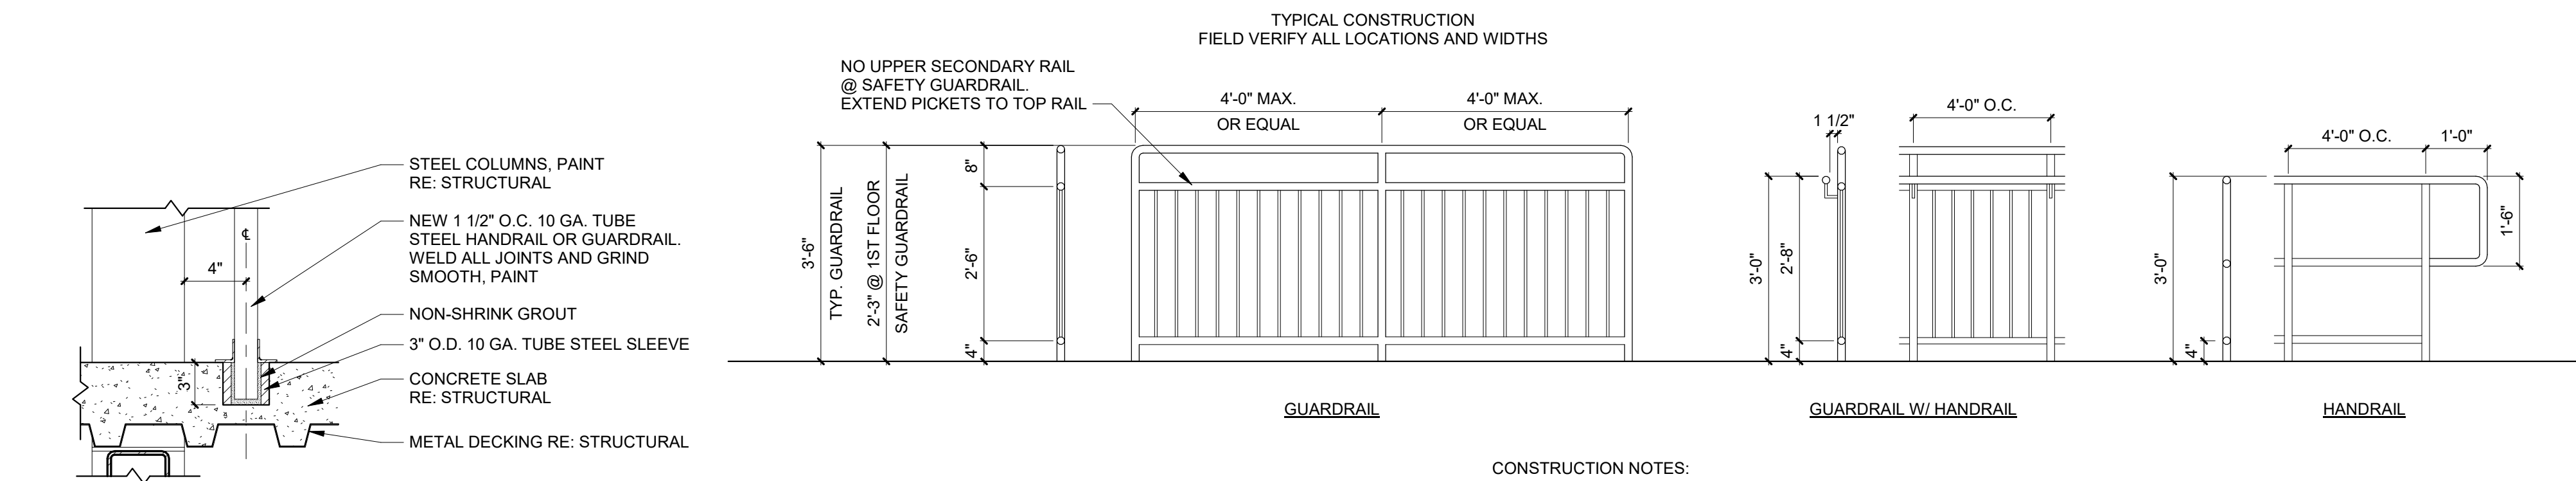

CONSTRUCTION NOTES

HANDRAIL CONSTRUCTION: 1 1/2" Ø GALVANIZED STEEL WITH 1 1/2" Ø VERTICAL
SUPPORTS AT 4'-0" O.C. UNLESS OTHERWISE INDICATED IN THE DRAWINGS,
PAINT

GUARDRAIL CONSTRUCTION: 1 1/2" Ø GALVANIZED STEEL WITH 1 1/2" Ø VERTICAL
SUPPORTS AT 4'-0" O.C. UNLESS OTHERWISE INDICATED IN THE DRAWINGS.
PICKET INFILLS ARE 1/2" Ø GALVANIZED STEEL AT 4" O.C. MAX., PAINT

GUARDRAIL W/ HANDRAIL: PROVIDE ADA COMPLIANT GALVANIZED STEEL
HANDRAIL BRACKETS AND 1 1/2" Ø GALVANIZED STEEL HANDRAIL, PAINT

ALL RAILINGS TO BE WELDED, GROUND SMOOTH, AND PAINTED.


LITTLE ROCK A.F.B.
ARKANSAS

HGL
Construction



**CLEMENTS
& ASSOCIATES**
ARCHITECTURE, INC.

507 MAIN STREET
NORTH LITTLE ROCK, ARKANSAS 72114
PHONE: 501-375-3380
WWW.CLEMENTSARCHITECTS.COM

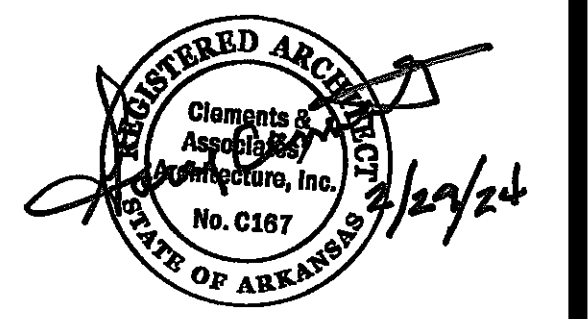

No.	Revision/Issue	Date	BY	APPD
1	100 REV/SED SUBMITTAL	4/26/24		


PROJECT TITLE
REPAIR (SUS) ARMEN
DORMITORY BLDG 854

PROJECT TITLE	REPAIR DORM
DRAWN BY	HRS, BD, DR
TECH REVIEWER	HRS
DESIGNED BY	C&A
DATE	29 FEB. 2024
SCALE	AS NOTED

ARCHITECTURAL SITE PLAN, NOTES, DETAILS AND SYMBOLS LEGEND

AS1.01

27 OF 100

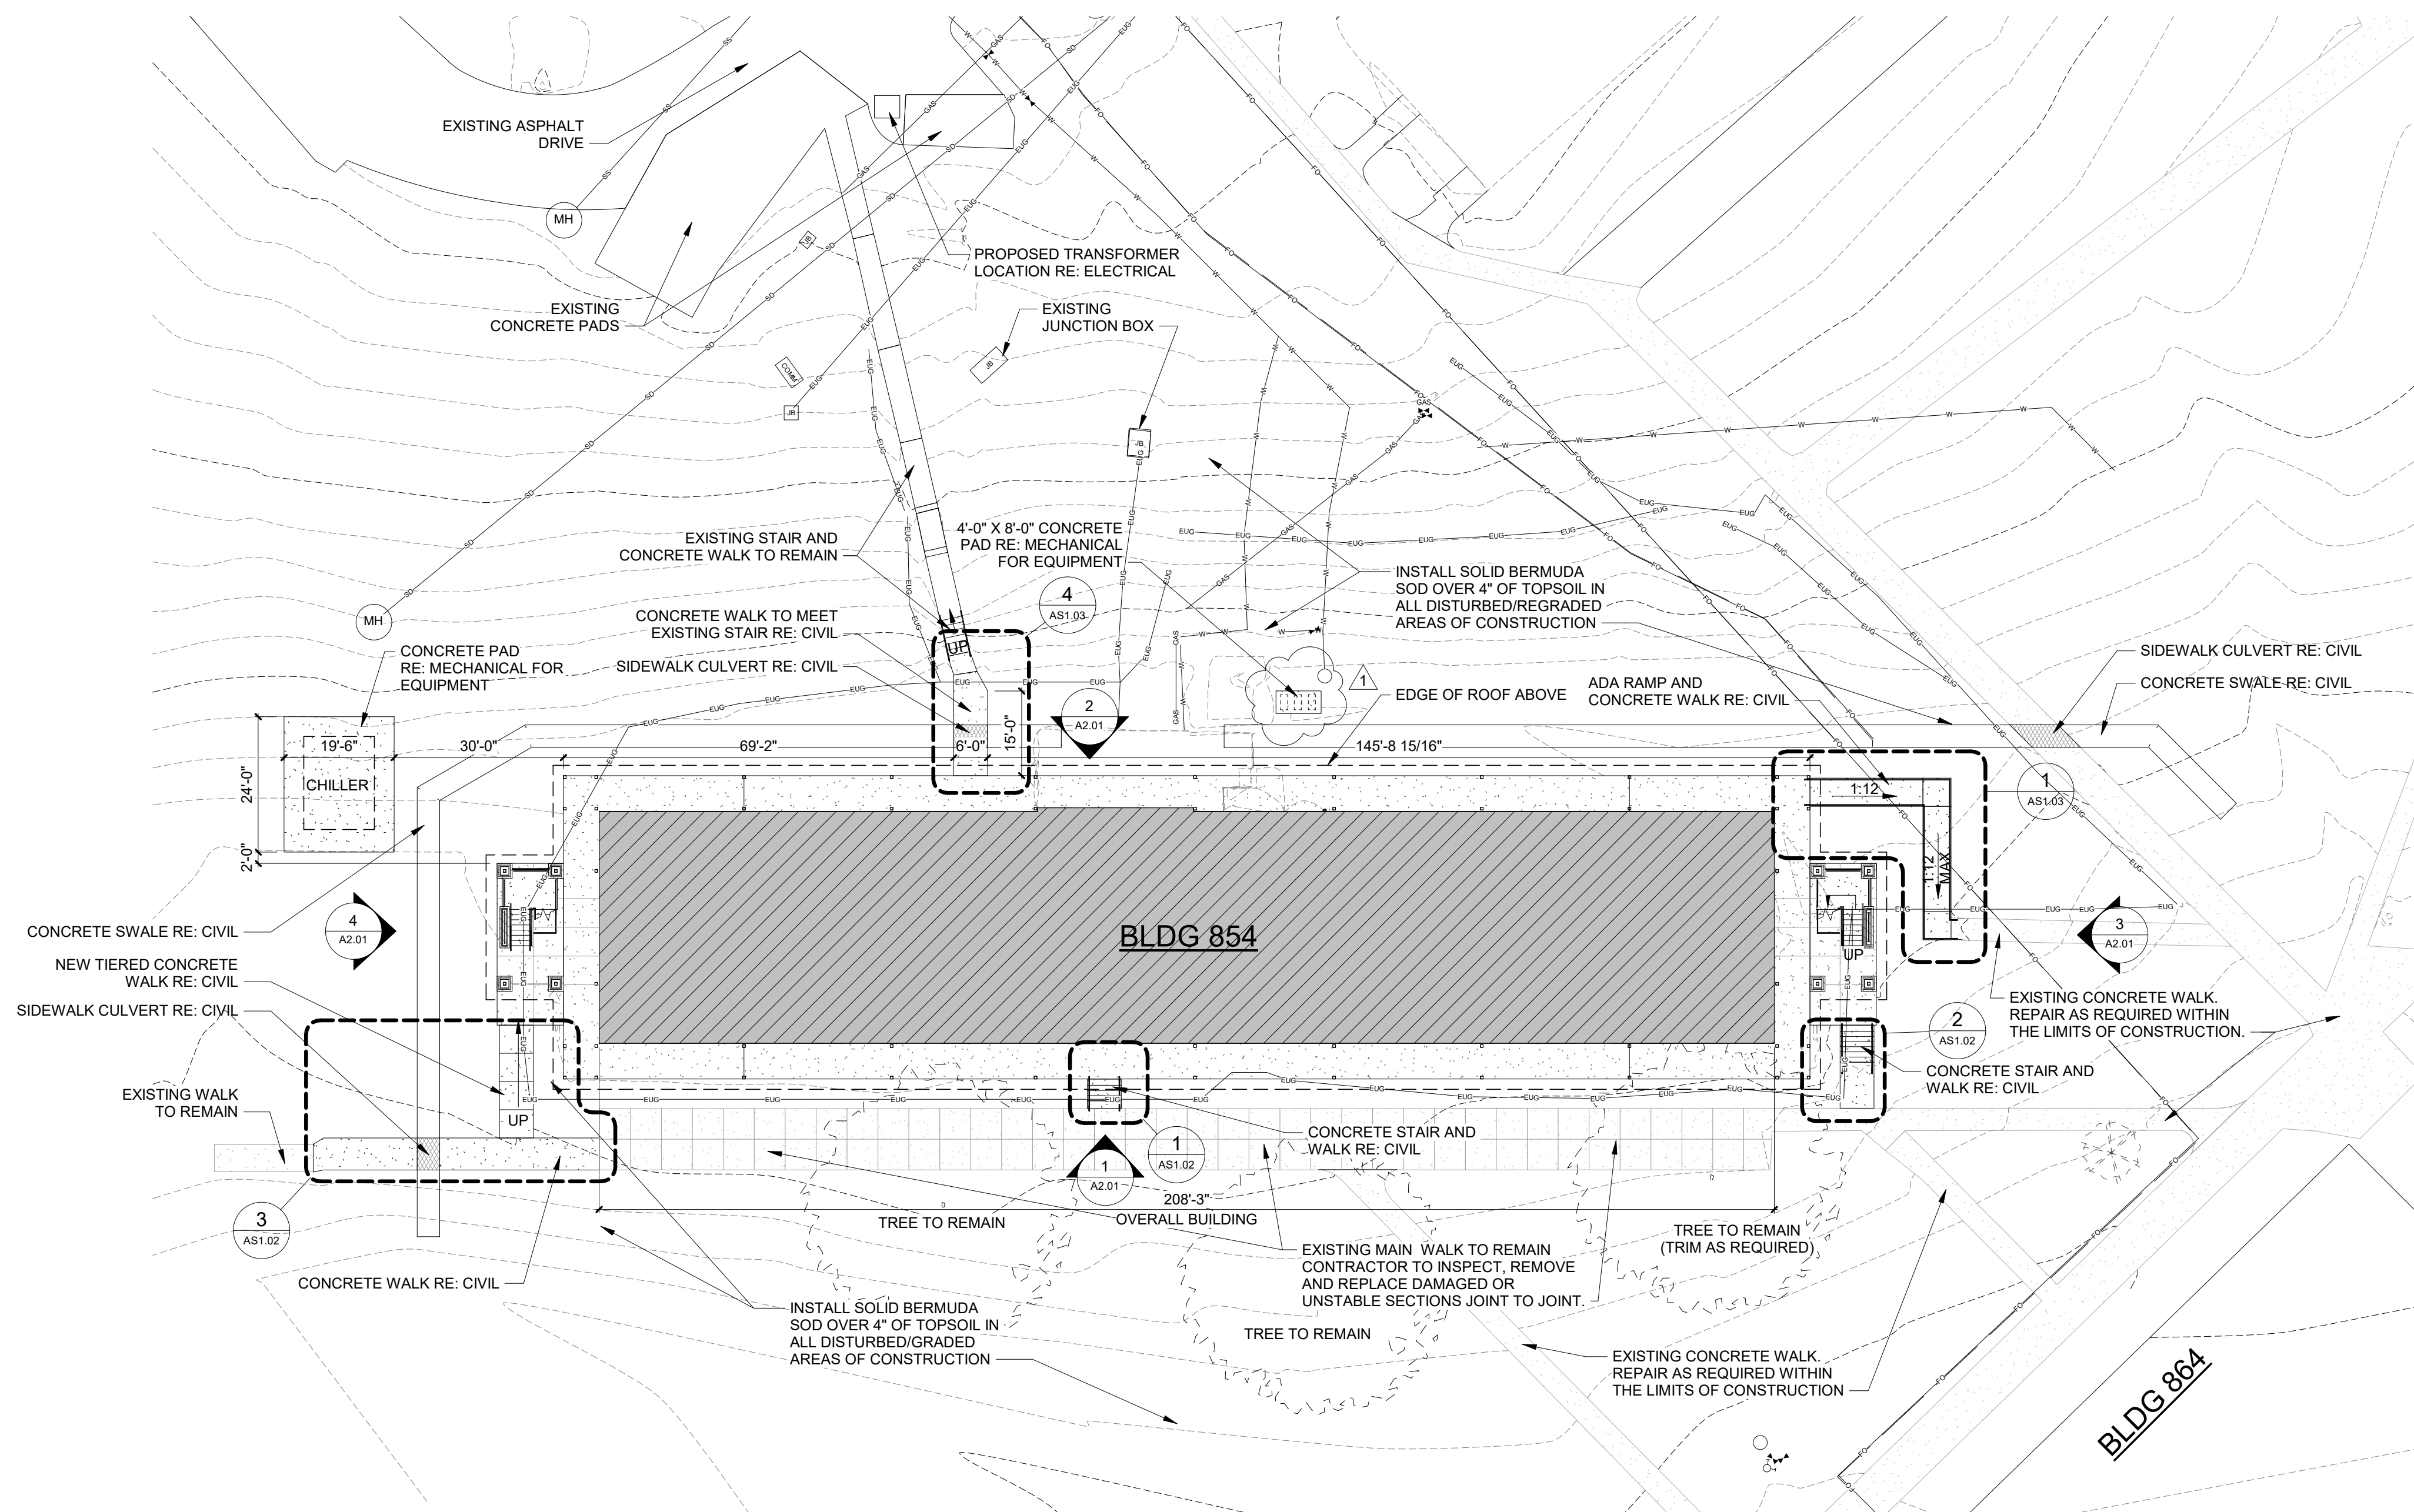

NORTH

