


SYMBOLS LEGEND

MECHANICAL
101
B
WALL TYPE
RE: A3.03
DOOR SYMBOL AND NUMBER
RE: DOOR SCHEDULE
WINDOW TYPE
RE: WINDOW SCHEDULE
SECTION MARK
DETAIL NUMBER
SHEET NUMBER
SLOPE
SLOPE
MEASUREMENT AND DIRECTION
FLOOR DRAIN
RE: PLUMBING
THRESHOLD
RE: PROJECT MANUAL
TOILET ACCESSORY TAG
RE: TOILET ACCESSORY SCHEDULE


ROOM NAME
ROOM NUMBER
WALL TYPE
RE: A3.03
DOOR SYMBOL AND NUMBER
RE: DOOR SCHEDULE
WINDOW TYPE
RE: WINDOW SCHEDULE
SECTION MARK
DETAIL NUMBER
SHEET NUMBER
SLOPE
SLOPE
MEASUREMENT AND DIRECTION
FLOOR DRAIN
RE: PLUMBING
THRESHOLD
RE: PROJECT MANUAL
TOILET ACCESSORY TAG
RE: TOILET ACCESSORY SCHEDULE

EXTERIOR ELEVATION
DETAIL NUMBER
SHEET NUMBER
INTERIOR ELEVATION
DETAIL NUMBER
SHEET NUMBER
ENLARGED DETAIL
DETAIL NUMBER
SHEET NUMBER
FLOOR INFILL
RE: STRUCTURAL
EXISTING WALL
TO REMAIN
NEW WALL OR INFILL
DOWNSPOUT
FIRE RATED PARTITION
RE: WALL TYPES & LIFE
SAFETY. CONSTRUCT AS
1-HR FR UL DESIGN U419


NOTE: UL DESIGN IS TO ENSURE ALL WALLS MEET THE RATINGS REQUIRED BY LIFE SAFETY CODE.
DOOR RATINGS ARE TO MEET LIFE SAFETY FIRE RATINGS NOTED ON LS1.01 & LS1.02

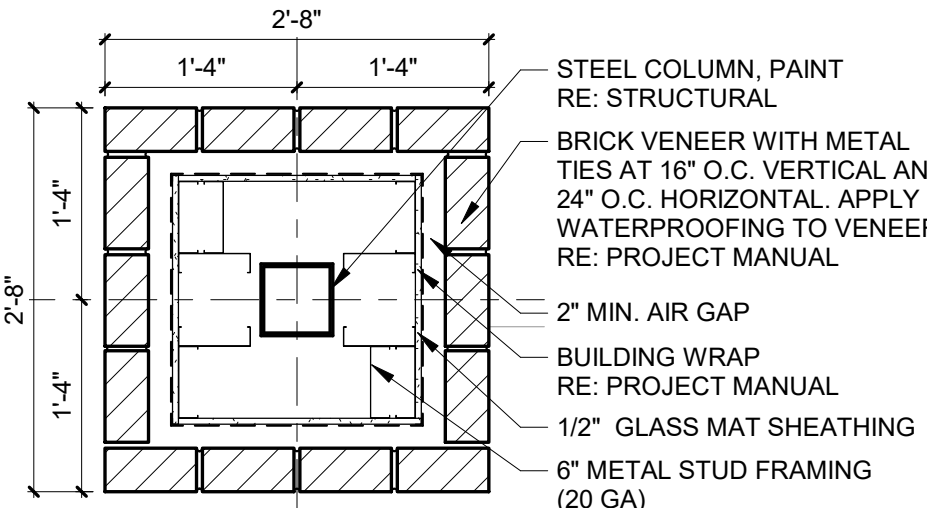


5 COLUMN DETAIL ENLARGED PLAN
3/4" = 1'-0"

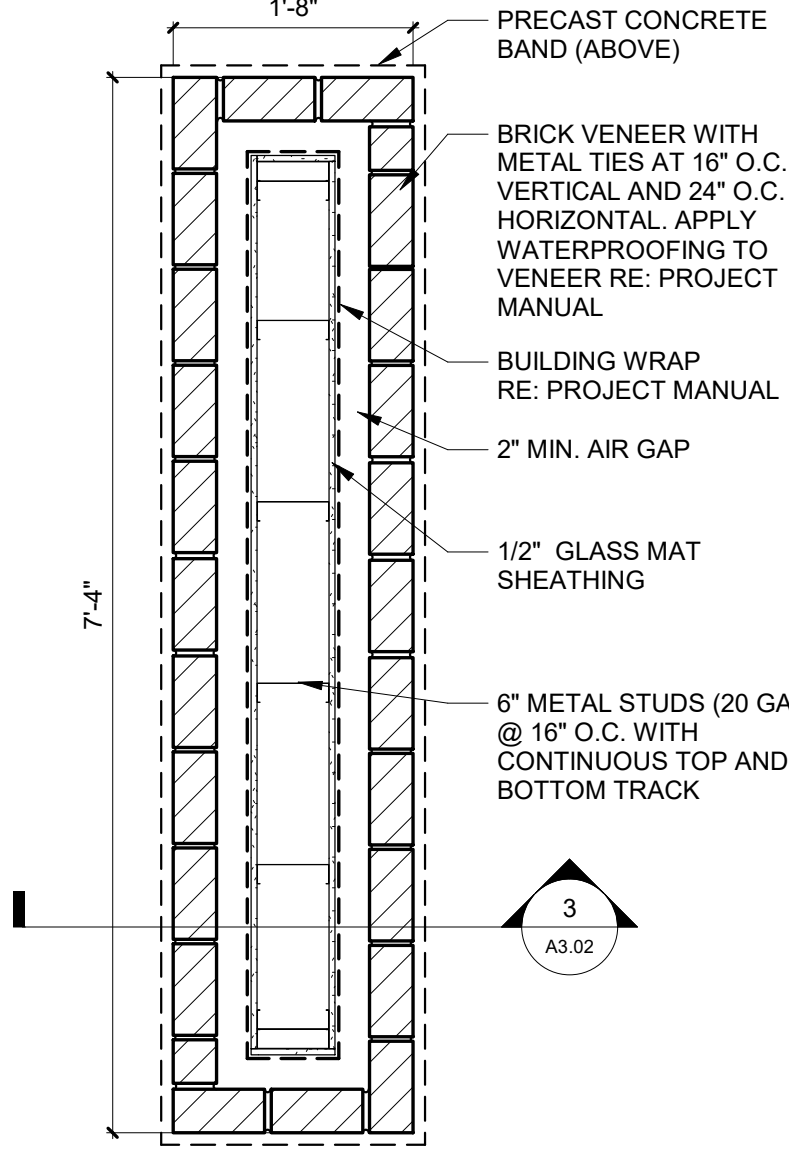


4 STAIR TOWER DETAIL
3/4" = 1'-0"

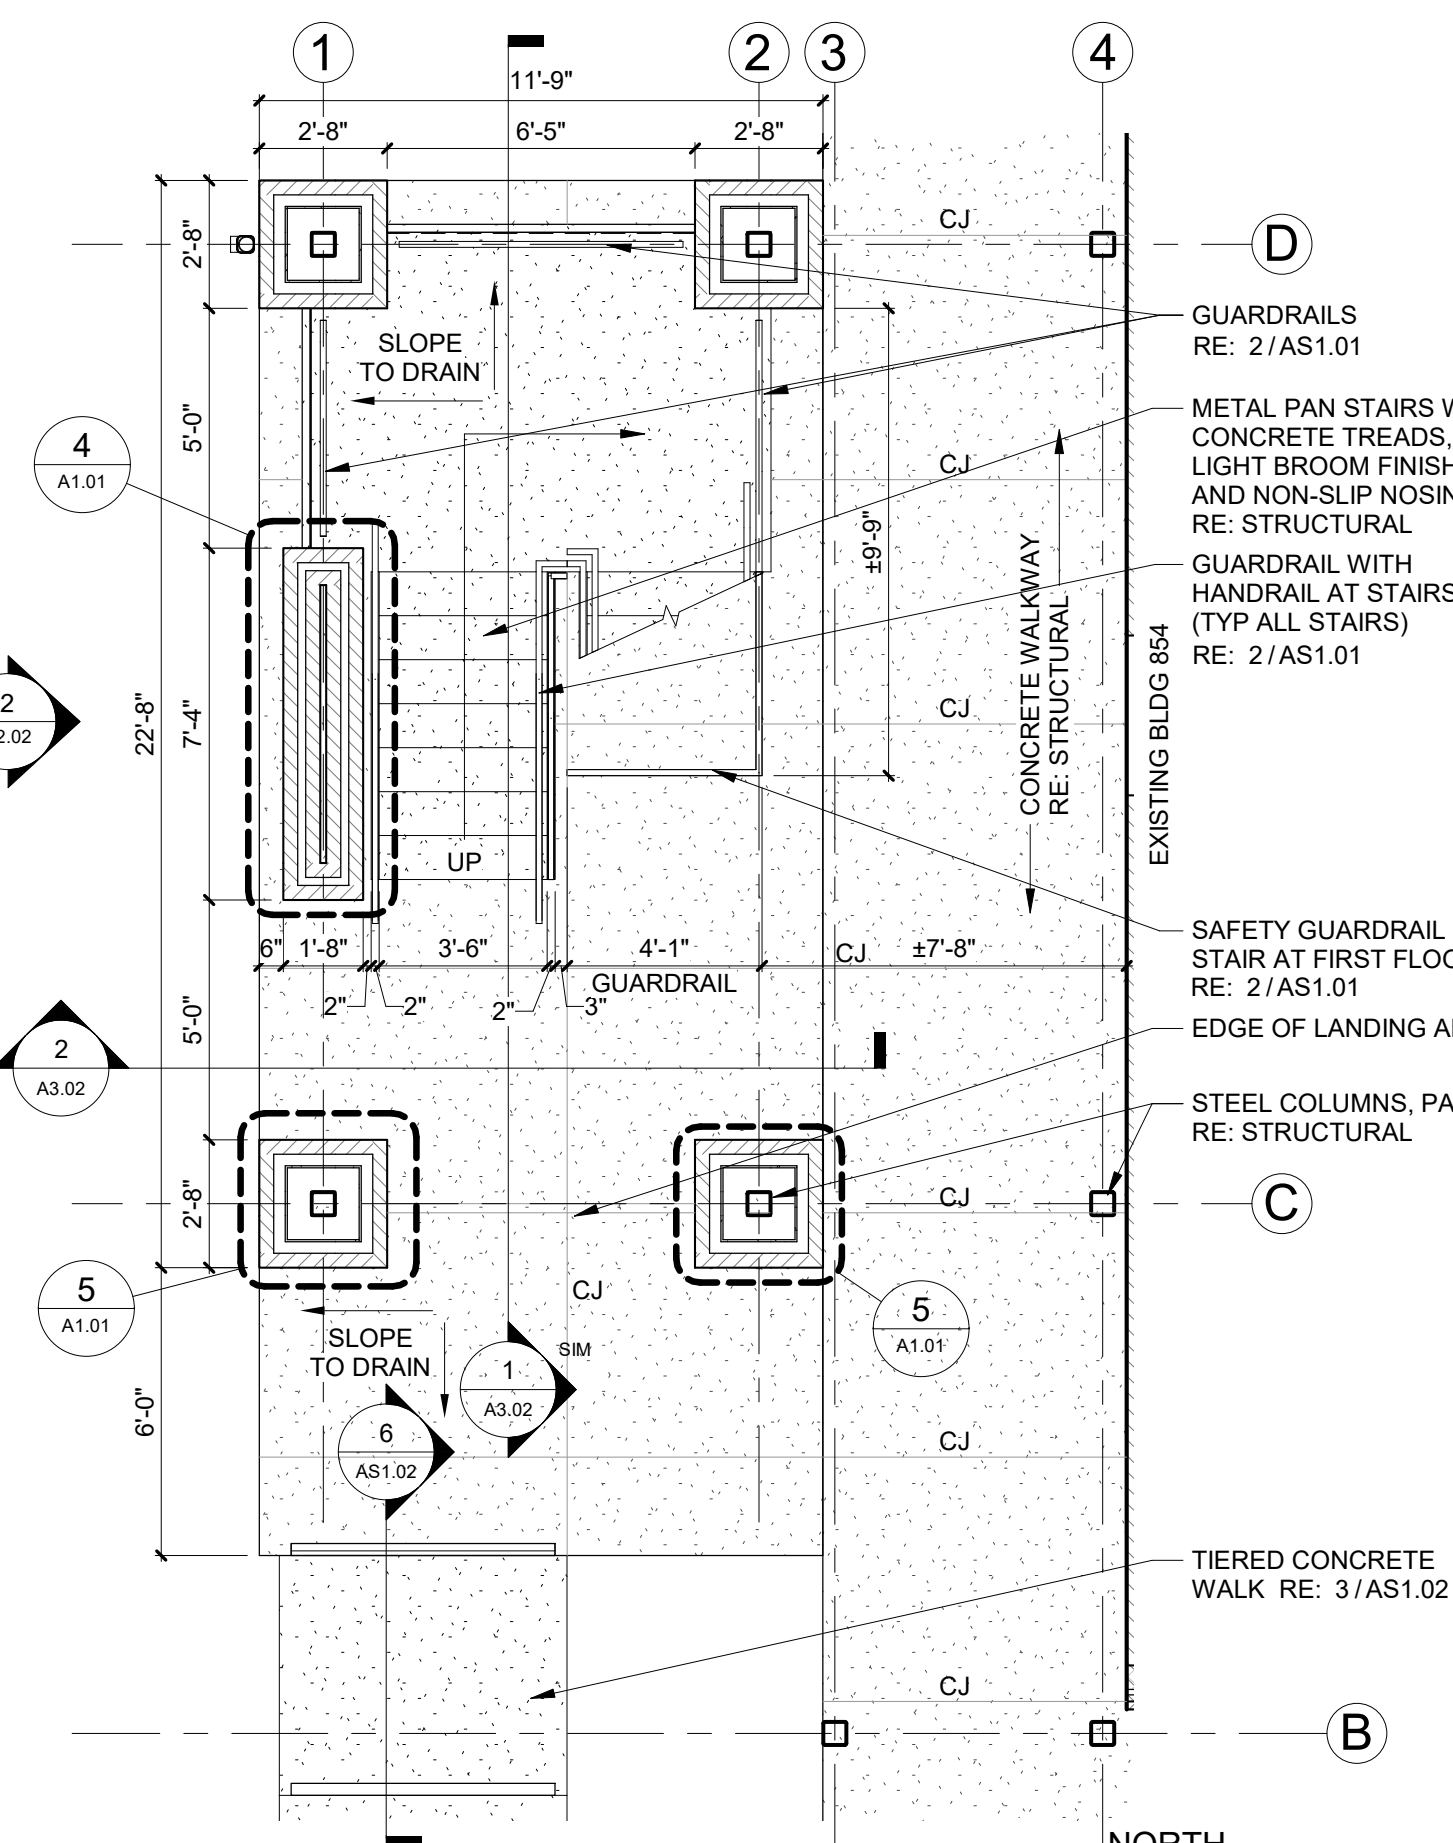


3 ENLARGED EXTERIOR STAIR - WEST
1/4" = 1'-0"

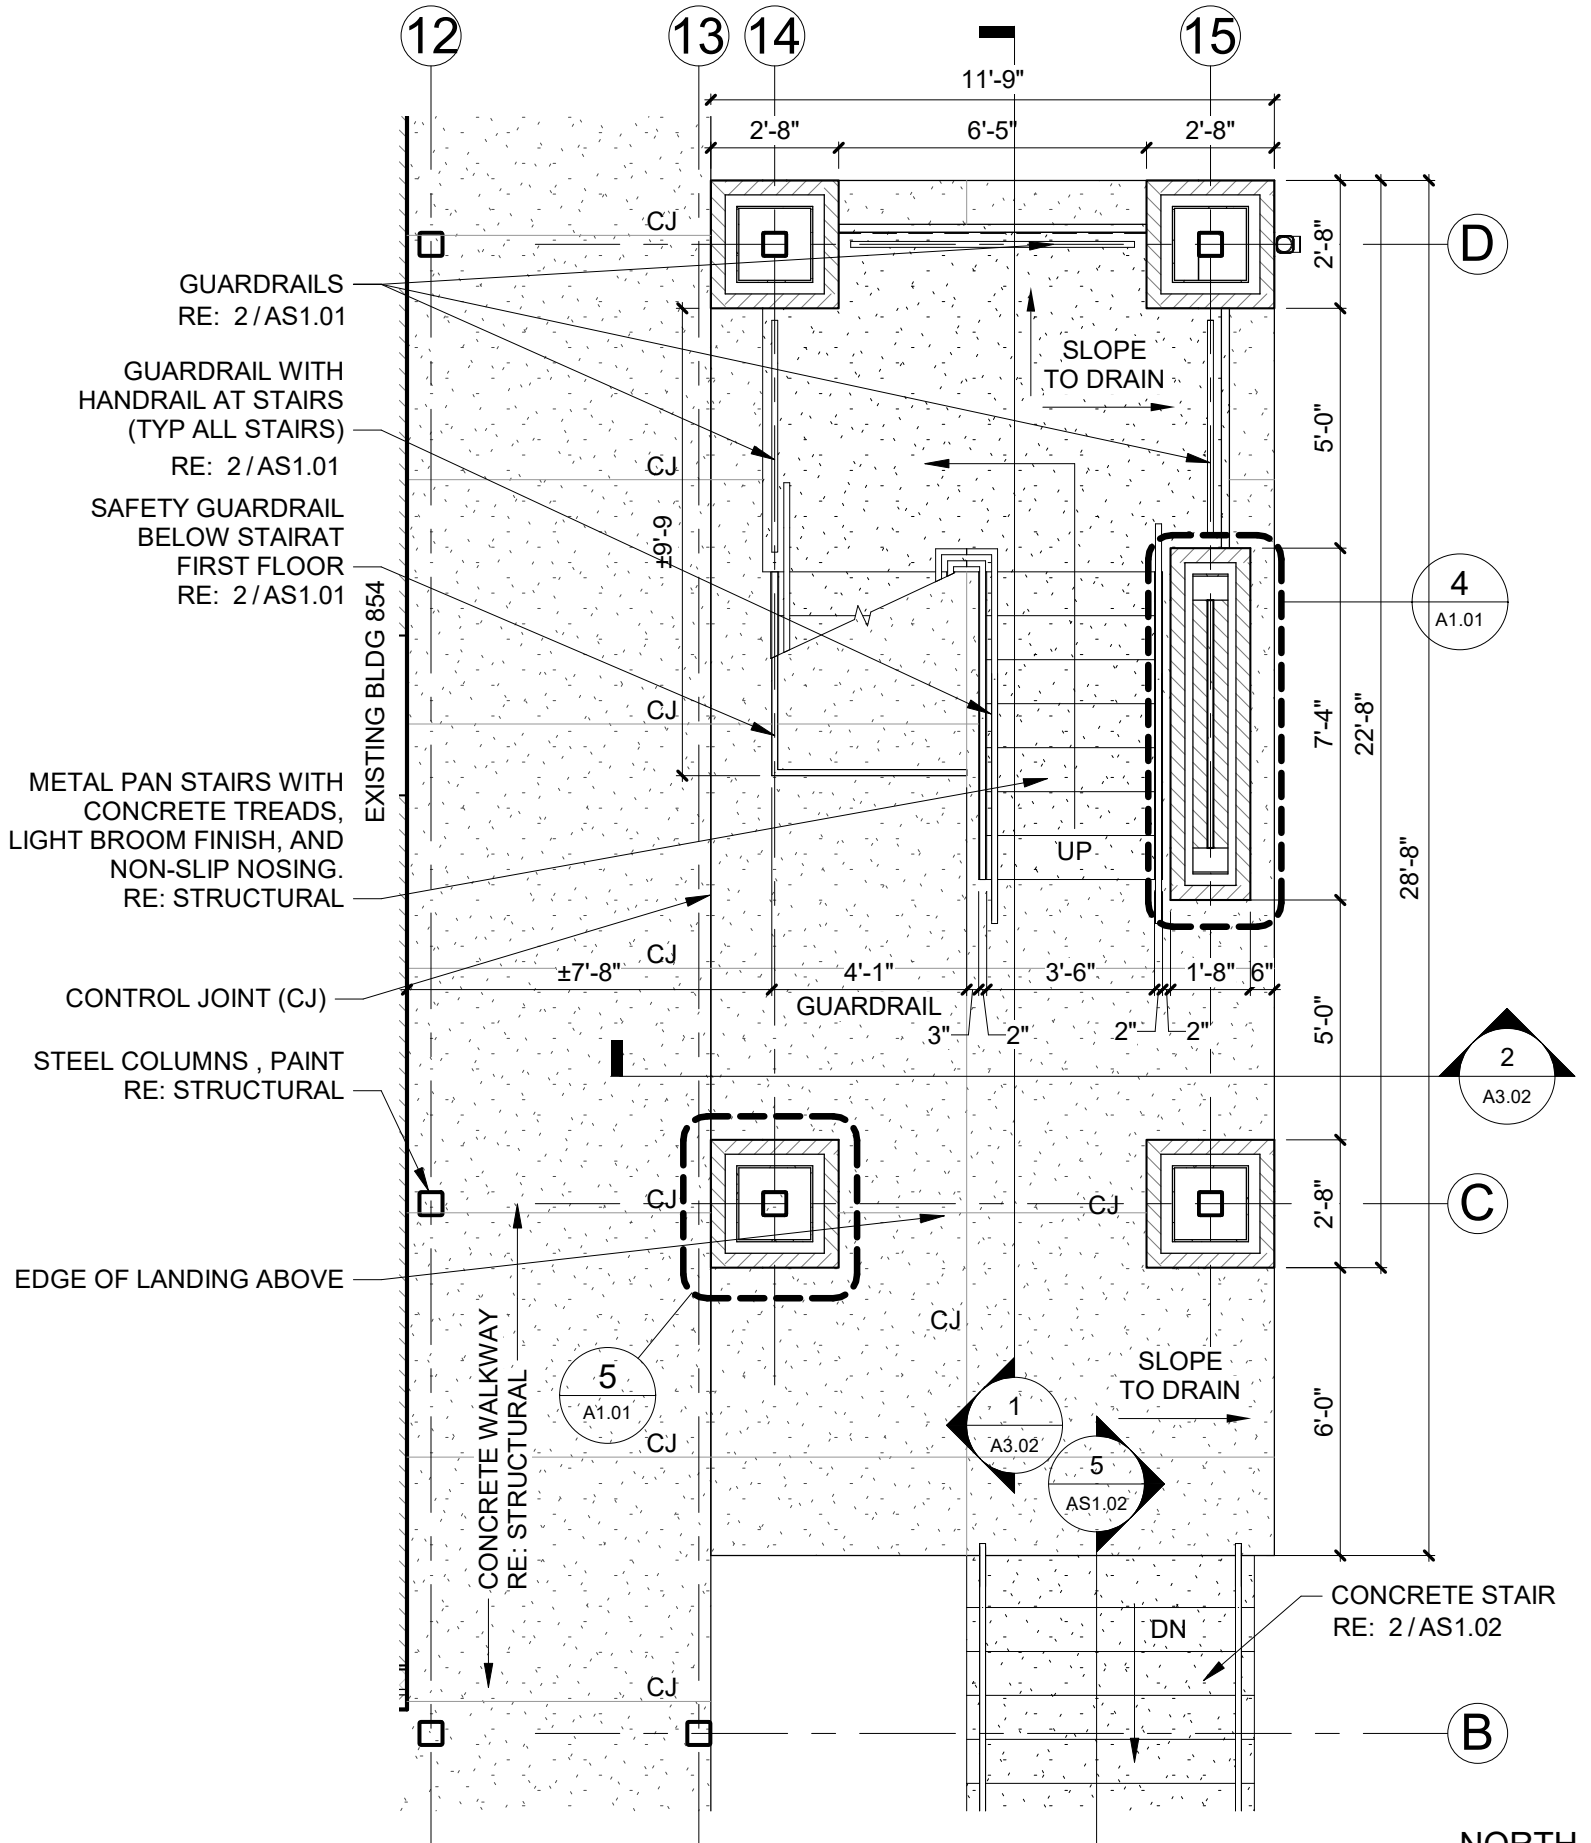

2 ENLARGED EXTERIOR STAIR - EAST
1/4" = 1'-0"

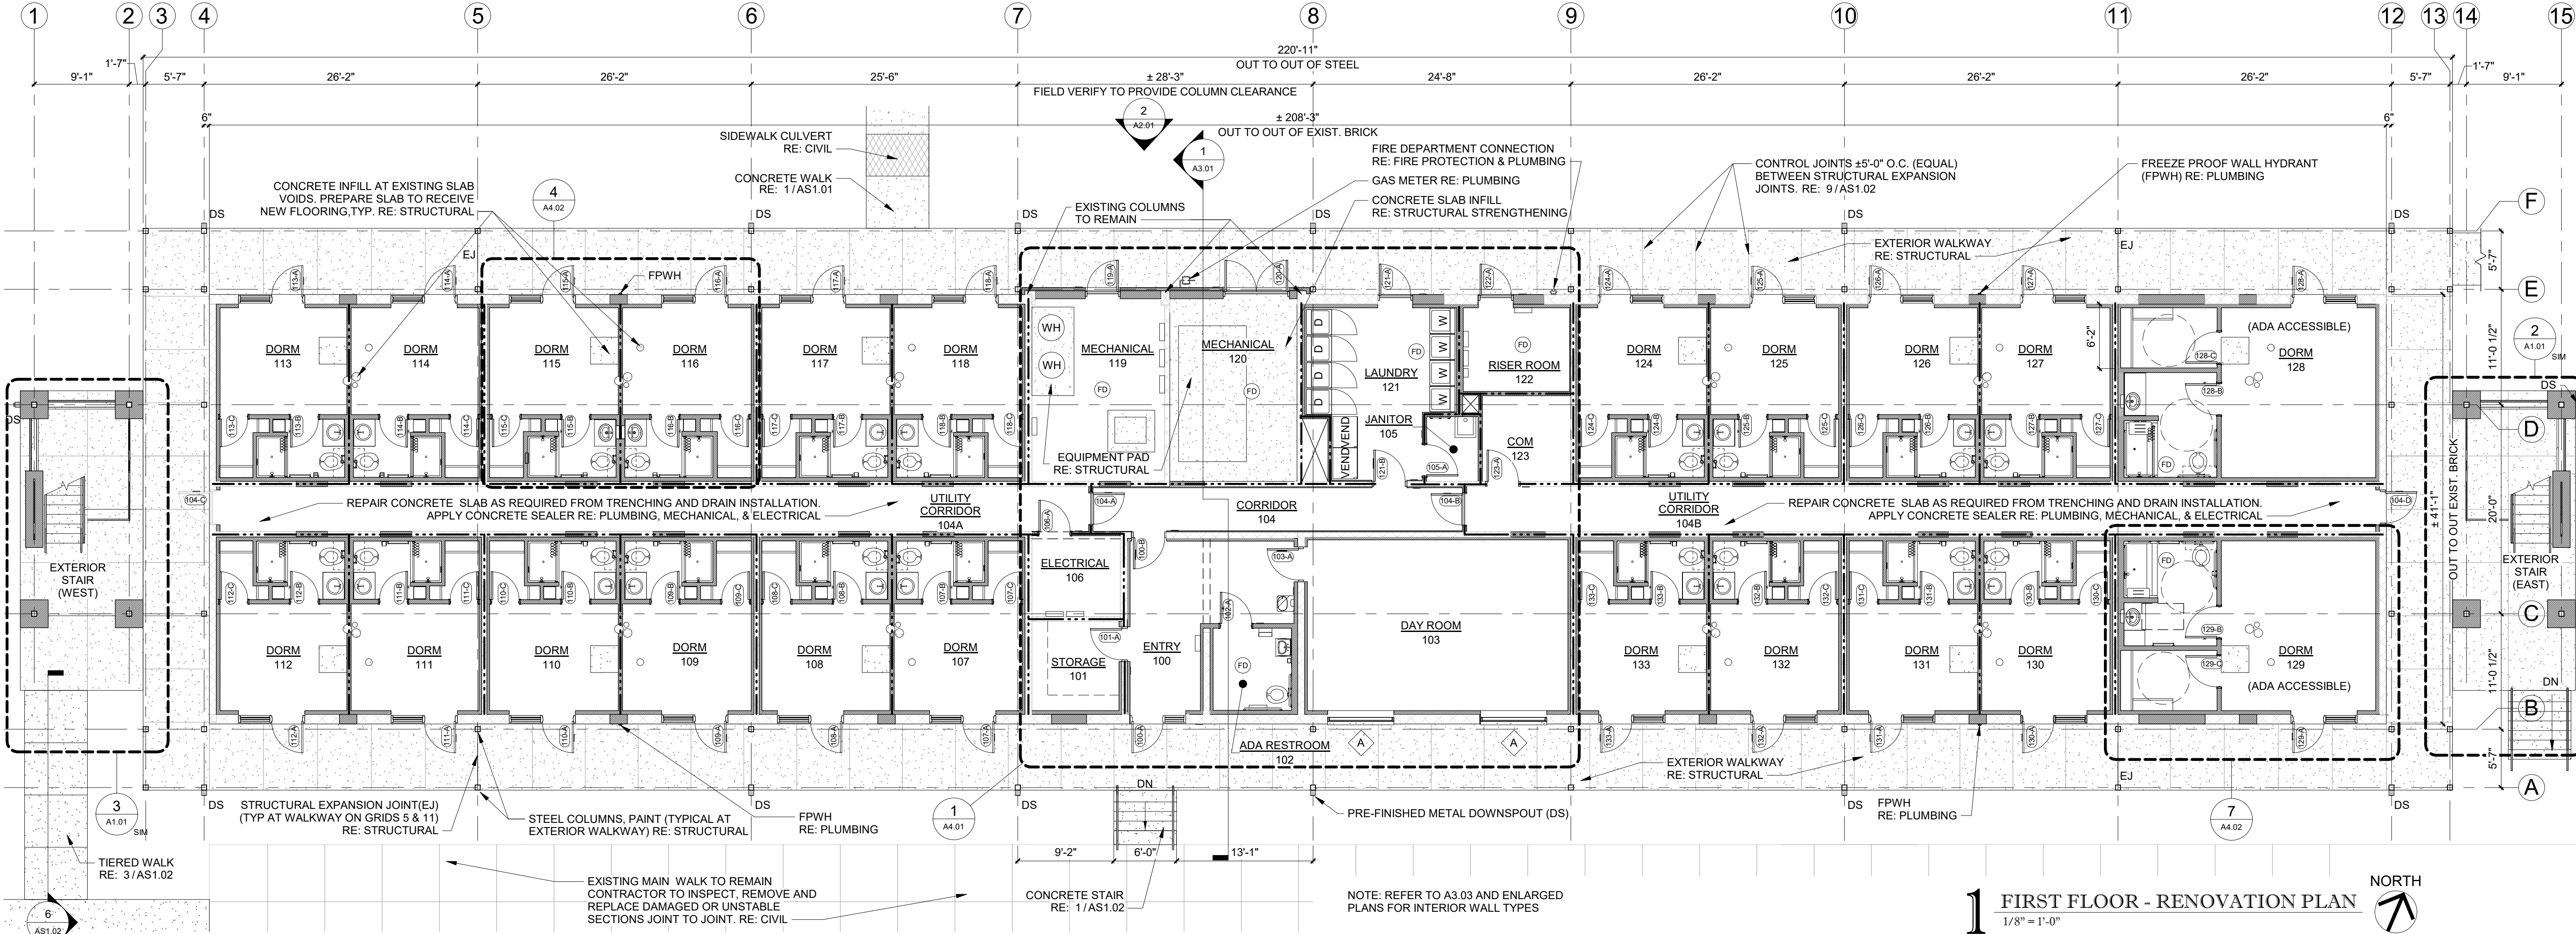

1 FIRST FLOOR - RENOVATION PLAN
1/8" = 1'-0"

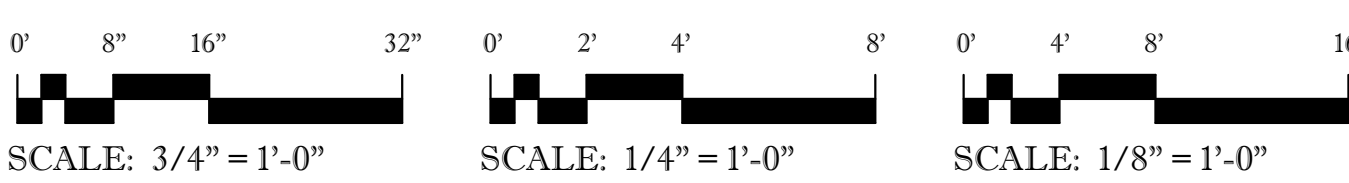

LITTLE ROCK A.F.B.
ARKANSAS



CLEMENTS & ASSOCIATES
ARCHITECTURE, INC.
507 MAIN STREET
NORTH LITTLE ROCK, ARKANSAS 72114
PHONE: 501-375-3380
WWW.CLEMENTSARCHITECTS.COM



Revision/Issue	Date	BY	APPD
100 REVISED SUBMITTAL	4/26/24		

REPAIR (SUS) ARMEN DORMITORY BLDG 854

FIRST FLOOR RENOVATION PLAN, ENLARGED STAIR PLANS, AND SYMBOLS LEGEND

PROJECT TITLE
REPAIR (SUS) ARMEN DORMITORY BLDG 854

SHEET TITLE
FIRST FLOOR RENOVATION PLAN, ENLARGED STAIR PLANS, AND SYMBOLS LEGEND

DRAWN BY
HRS, BD, DR

TECH REVIEWER
HRS

DESIGNED BY
C&A

DATE
29 FEB. 2024

SCALE
AS NOTED

LEAD DESIGNER
C&A

PROJECT NUMBER
NKA 21-1034

SHEET
A1.01

33 OF 100