



LITTLE ROCK A.F.B.
ARKANSAS


HGL
Construction

CLEMENTS & ASSOCIATES
ARCHITECTURE, INC.
507 MAIN STREET
NORTH LITTLE ROCK, ARKANSAS 72114
PHONE: 501-375-3380
WWW.CLEMENTSARCHITECTS.COM





No.	Revision/Issue	Date	BY	APPD

PROJECT TITLE REPAIR (SUS) ARMEN DORMITORY BLDG 854		SHEET TITLE SECOND AND THIRD FLOOR REFLECTED CEILING PLANS	
DRAWN BY HS, BD, DR	LEAD DESIGNER C&A	PROJECT NUMBER NKAK 21-1034	SHEET A1.05
DESIGNED BY C&A	DATE 29 FEB. 2024	SCALE AS NOTED	37 OF 100

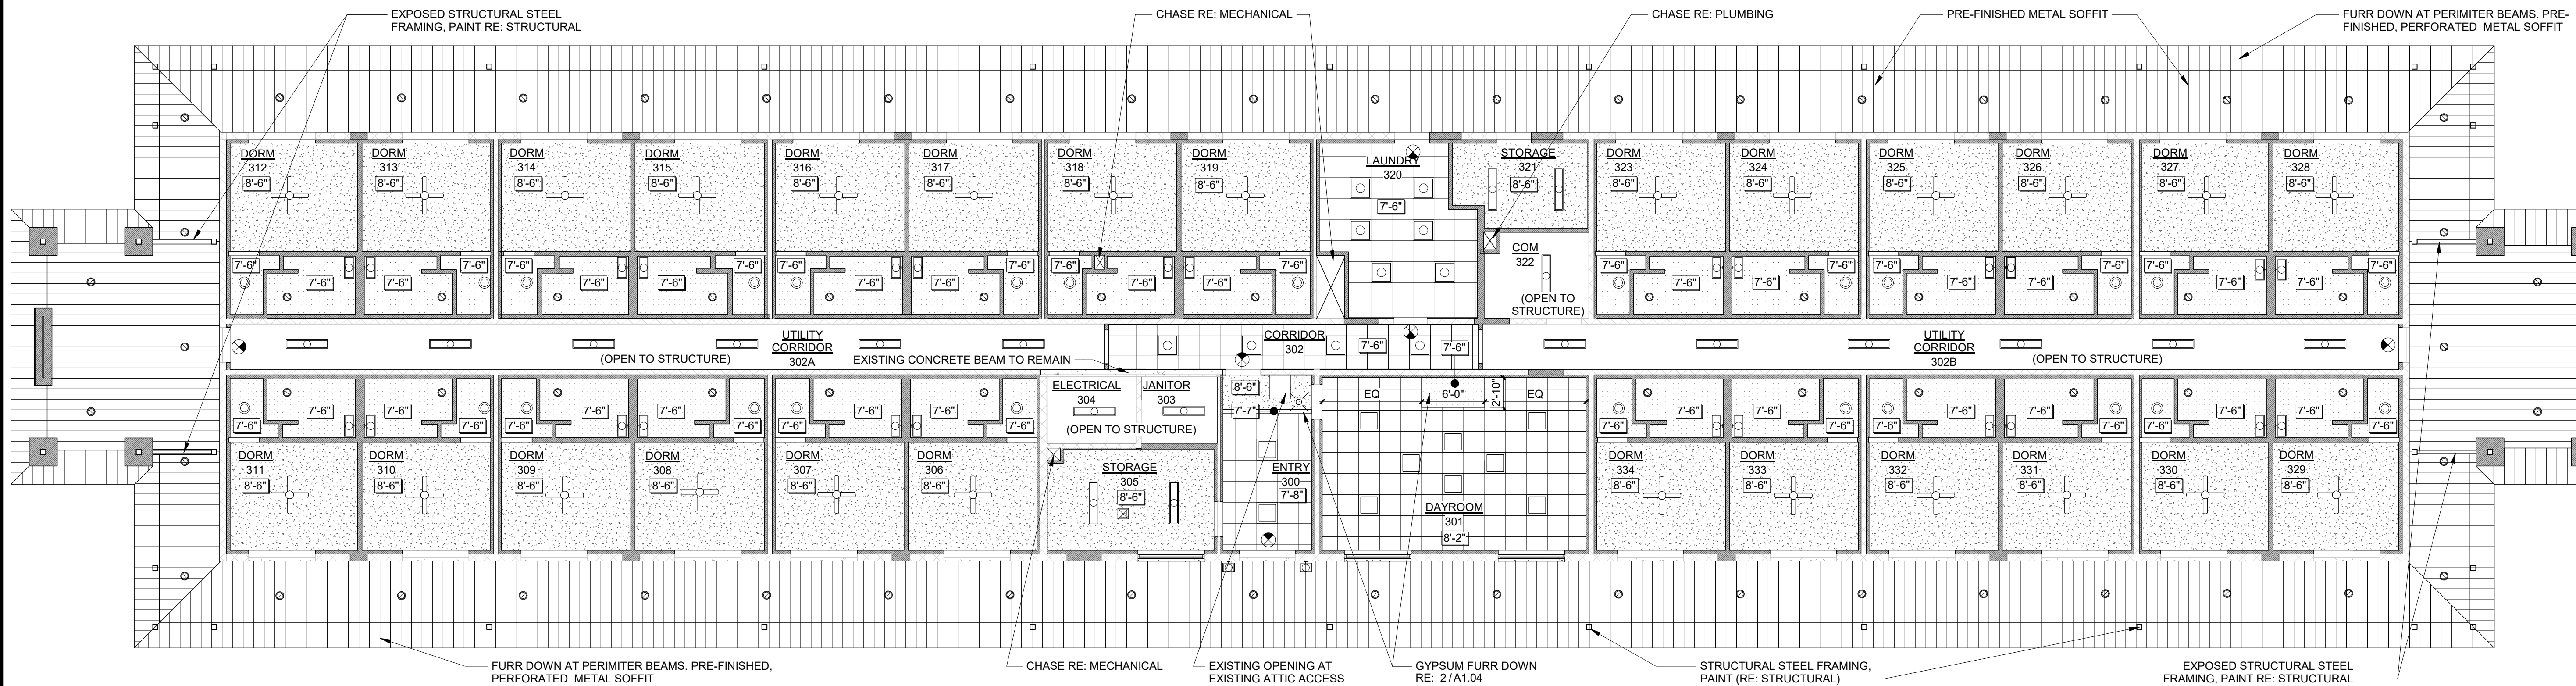

2 THIRD FLOOR - REFLECTED CEILING PLAN
1/8" = 1'-0"

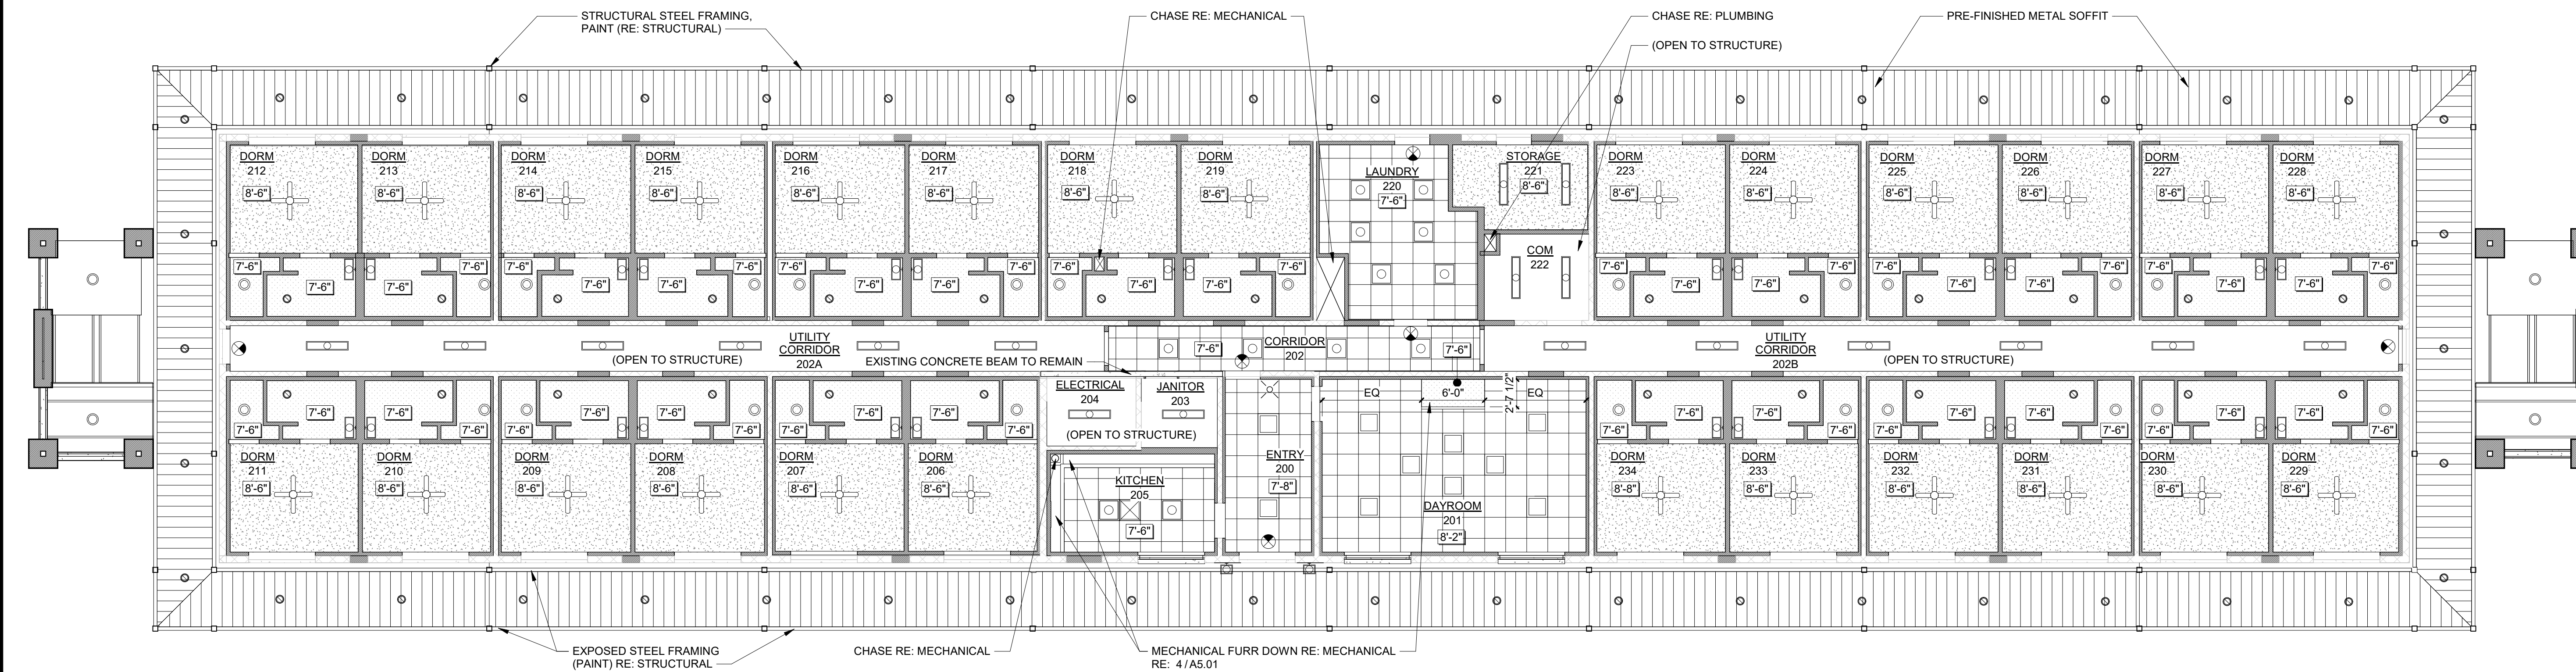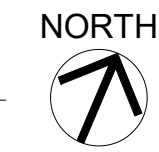

1 SECOND FLOOR - REFLECTED CEILING PLAN
1/8" = 1'-0"

