




LITTLE ROCK A.F.B.
ARKANSAS

HGL
Construction


CLEMENTS & ASSOCIATES
ARCHITECTURE, INC.

507 MAIN STREET
NORTH LITTLE ROCK, ARKANSAS 72114
PHONE: 501-375-3380
WWW.CLEMENTSARCHITECTS.COM

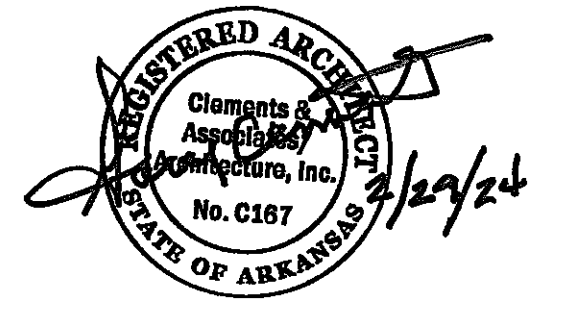


No.	Revision/Issue	Date	BY	APPD
1	100 REVISED SUBMITTAL	4/26/24		


PROJECT TITLE REPAIR (SUS) AIRMEN DORMITORY BLDG 854	SHEET TITLE ROOF PLAN AND DETAILS
DRAWN BY HRS, BD, DR	LEAD DESIGNER C&A
TECH REVIEWER HRS	PROJECT NUMBER NKAK 21-1034
DESIGNED BY C&A	SHEET A1.06
DATE 29 FEB. 2024	SCALE AS NOTED
	38 OF 100

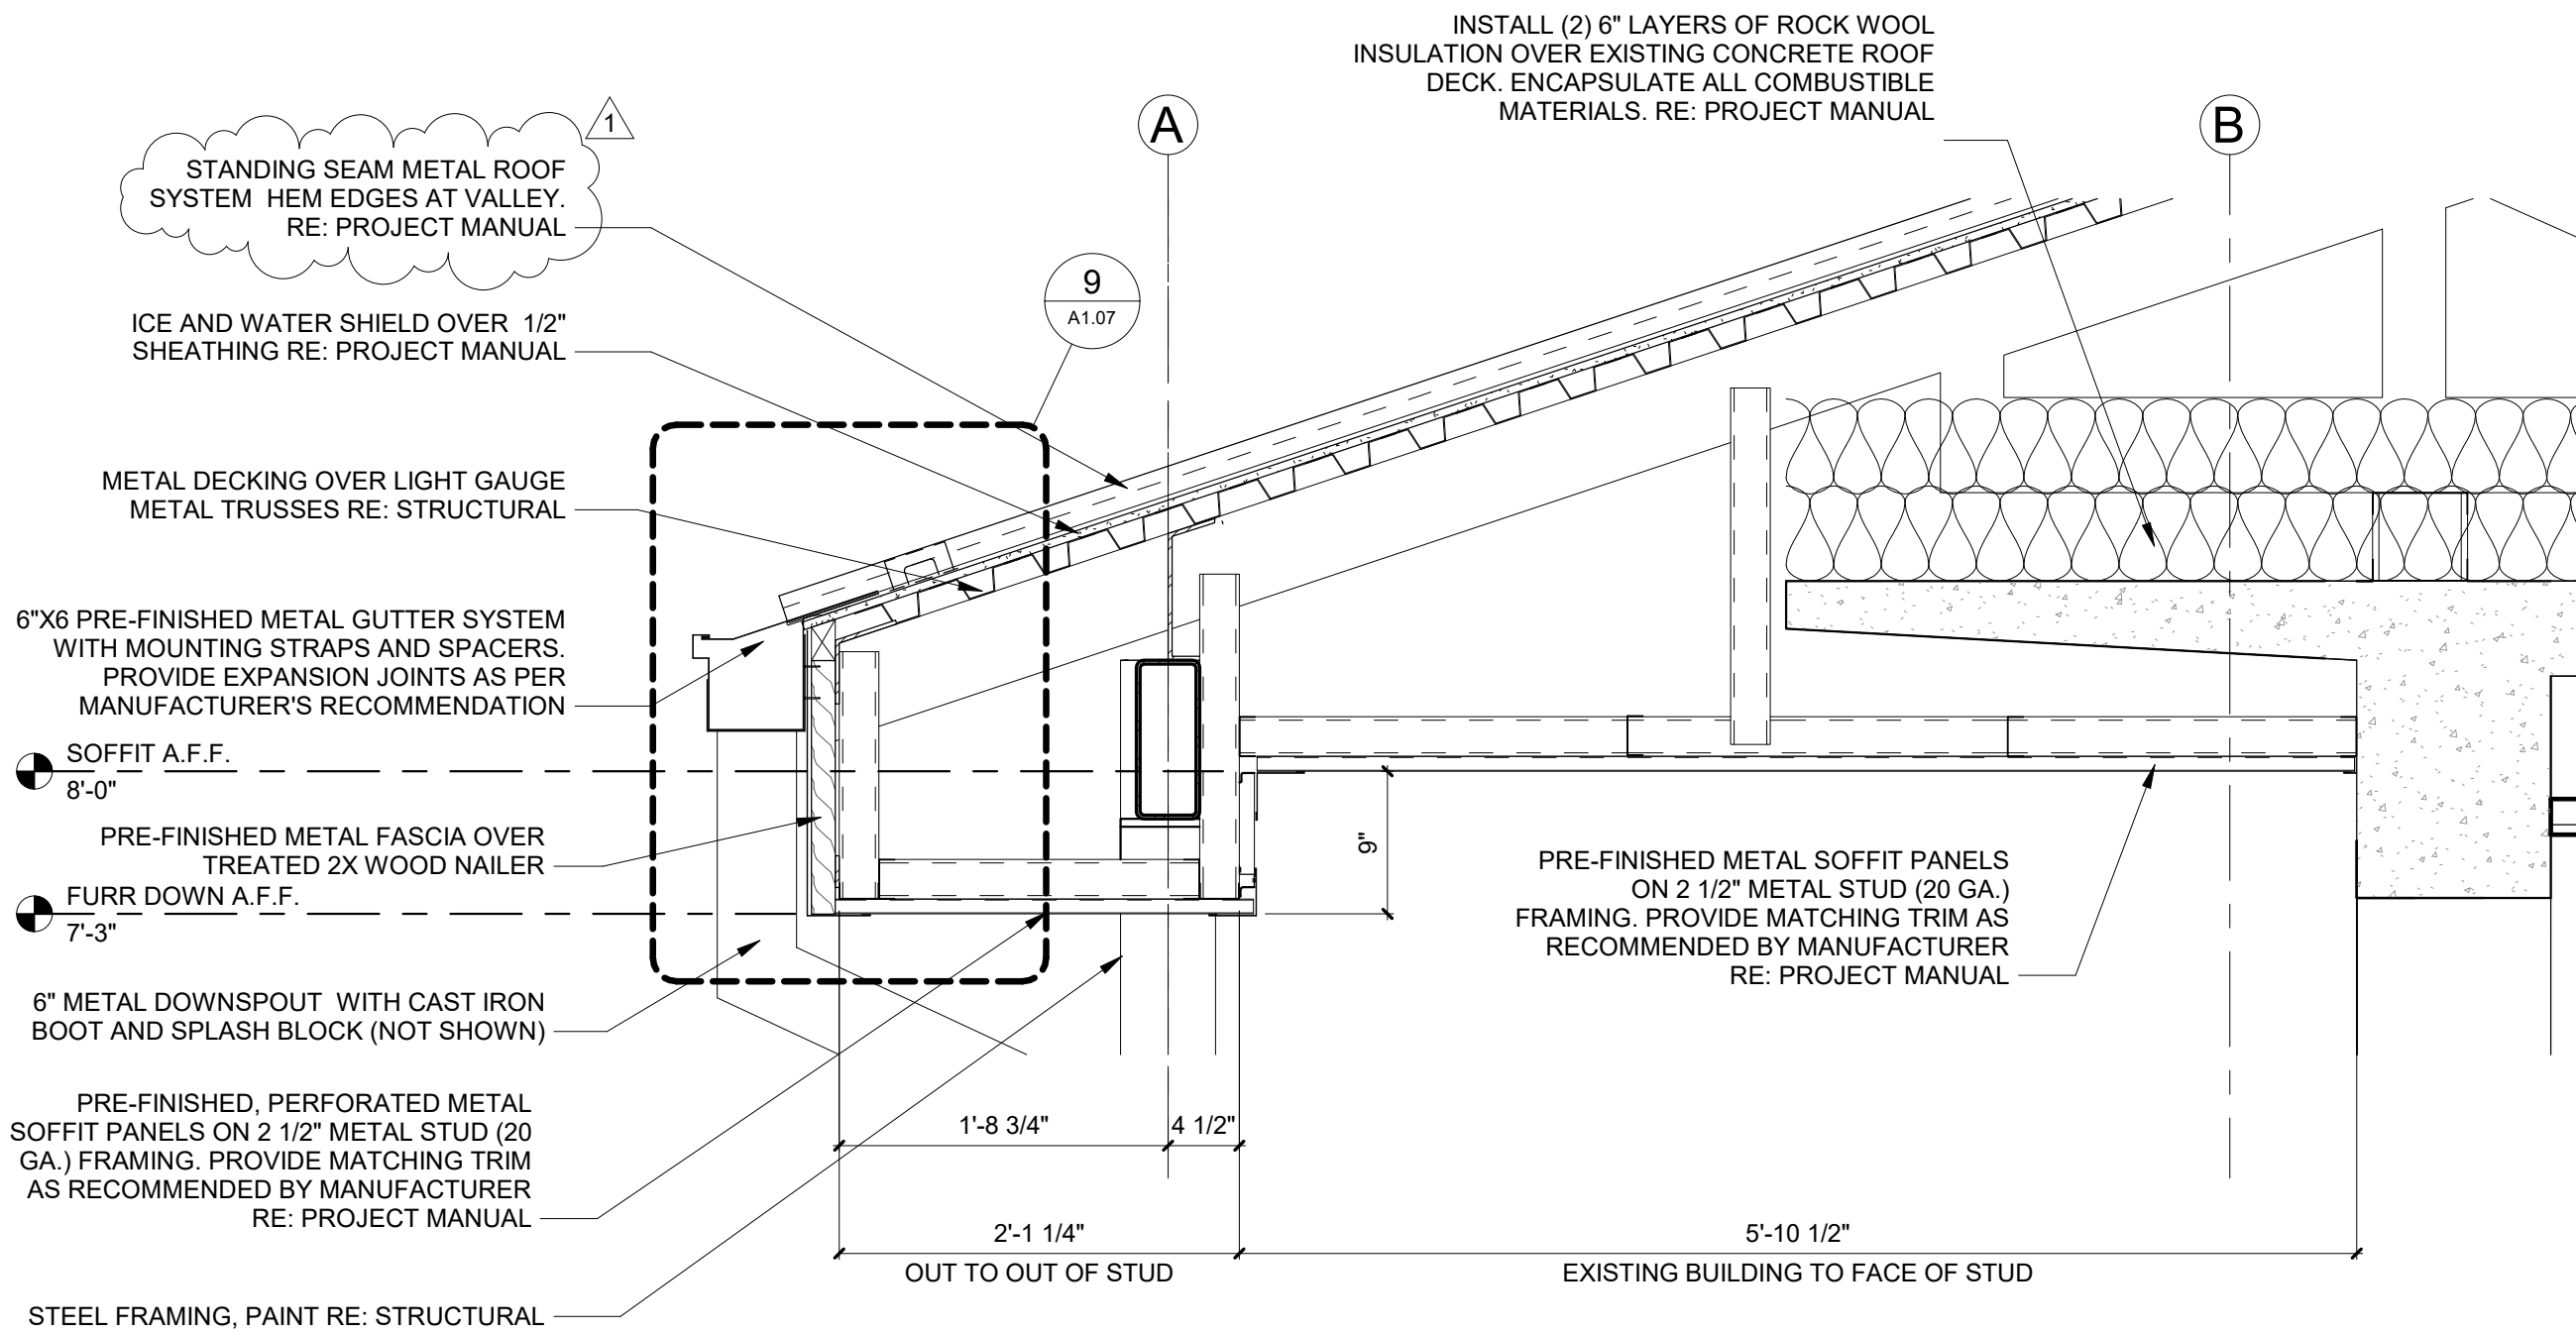

3 EAVE DETAIL AT BALCONY
1" = 1'-0"

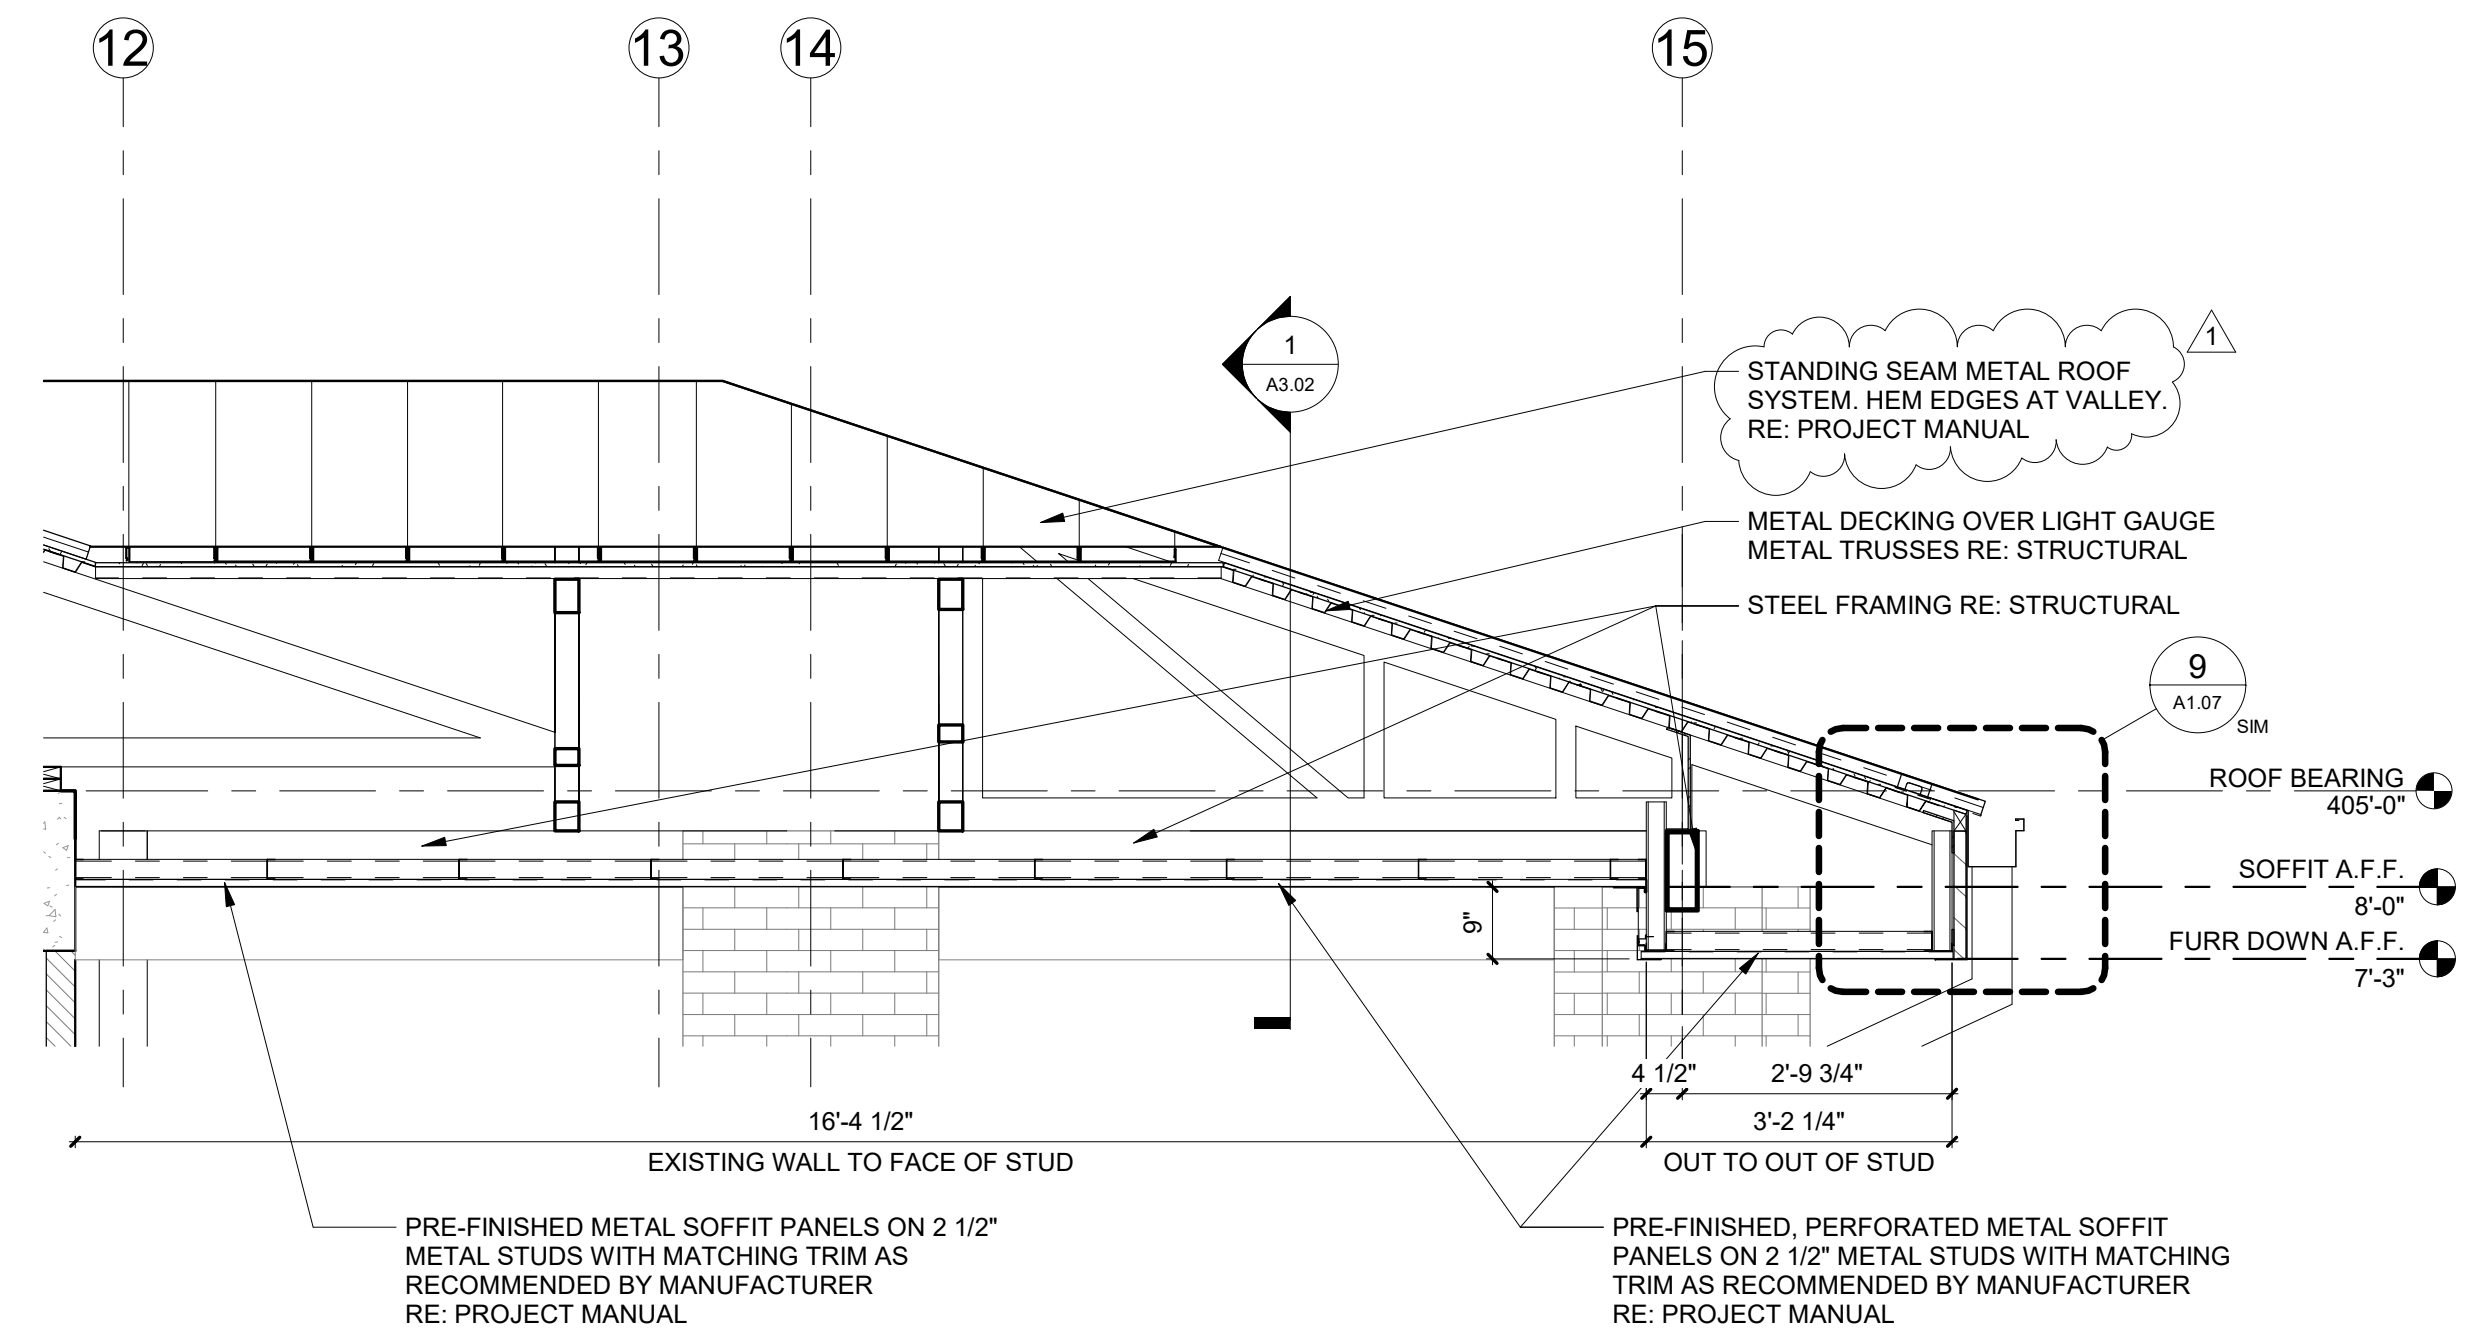

2 SECTION @ EXTERIOR STAIR TOWER ROOF
1/2" = 1'-0"

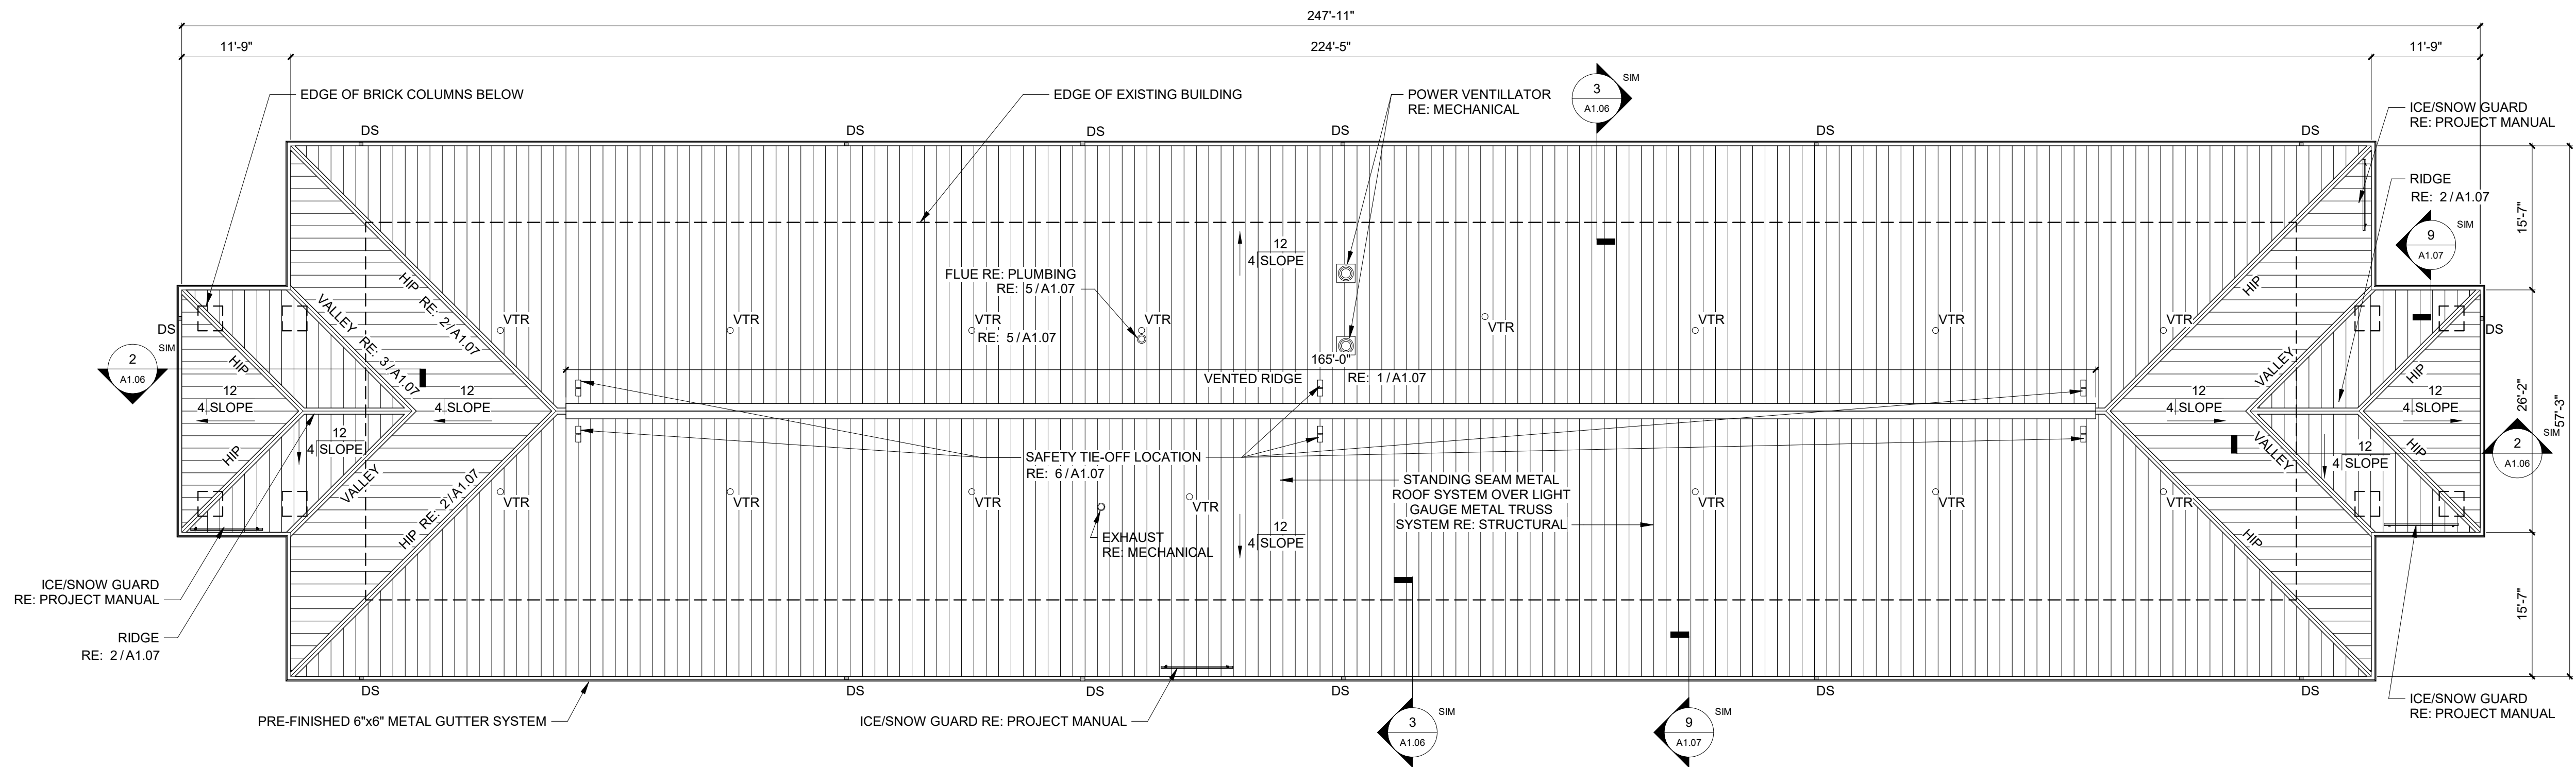

1 ROOF PLAN
3/32" = 1'-0"

