




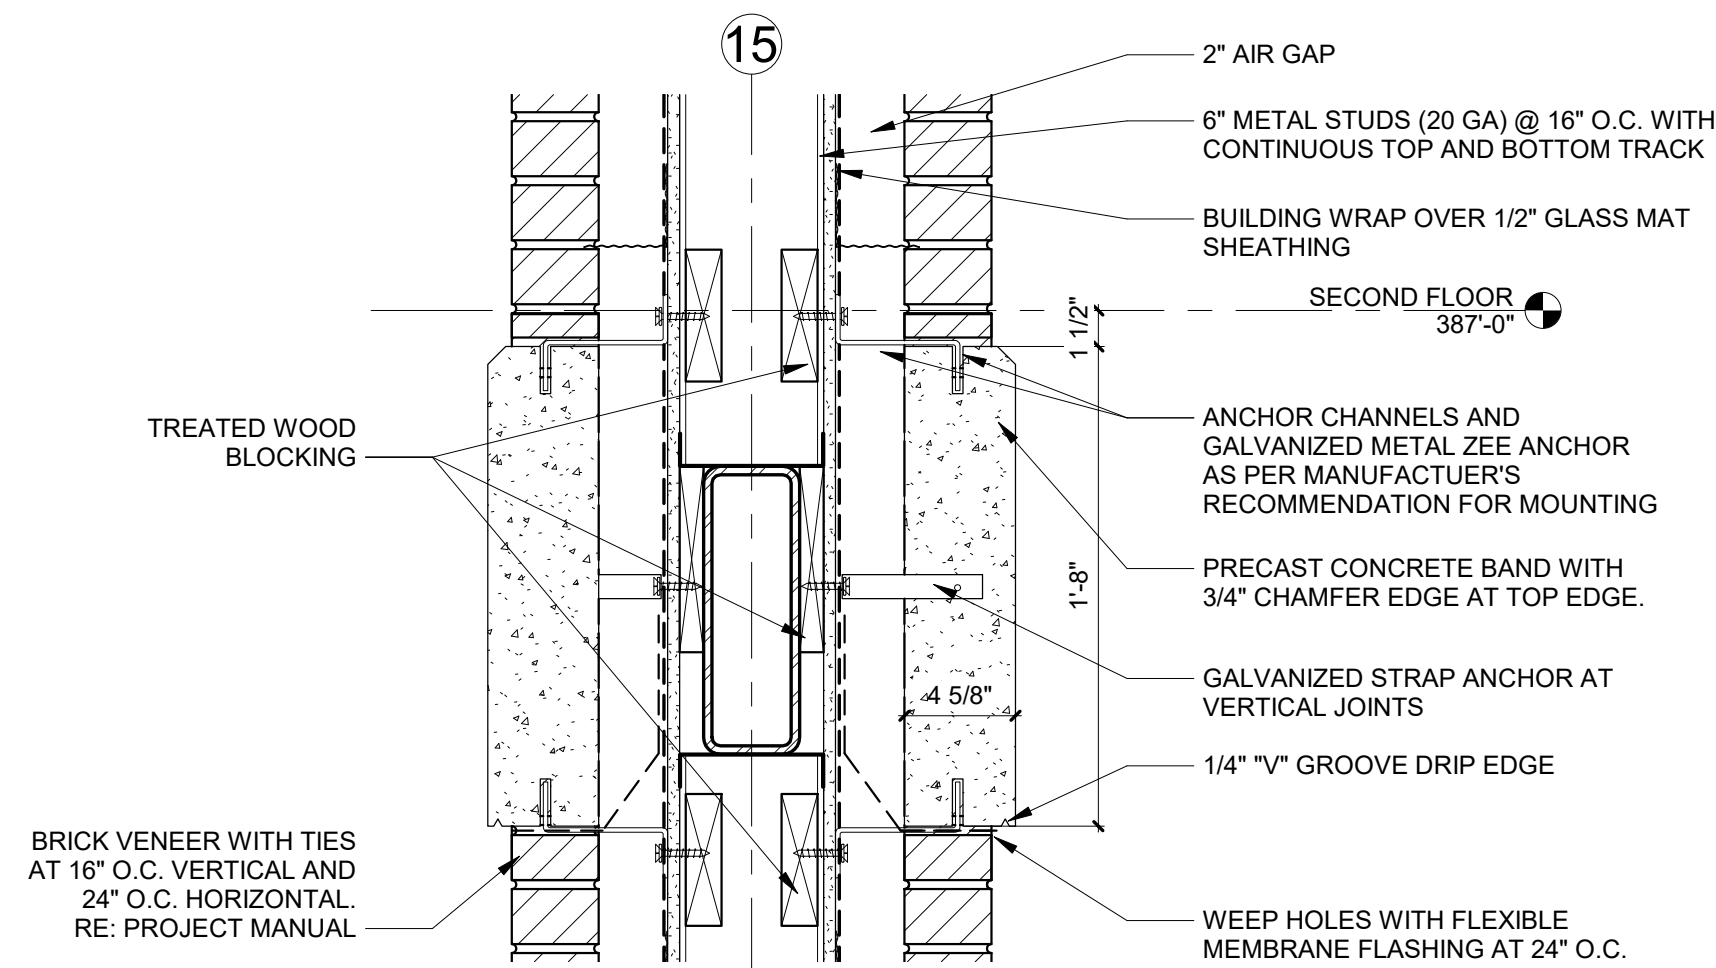


7 CONCRETE BAND CONNECTION
1 1/2" = 1'-0"

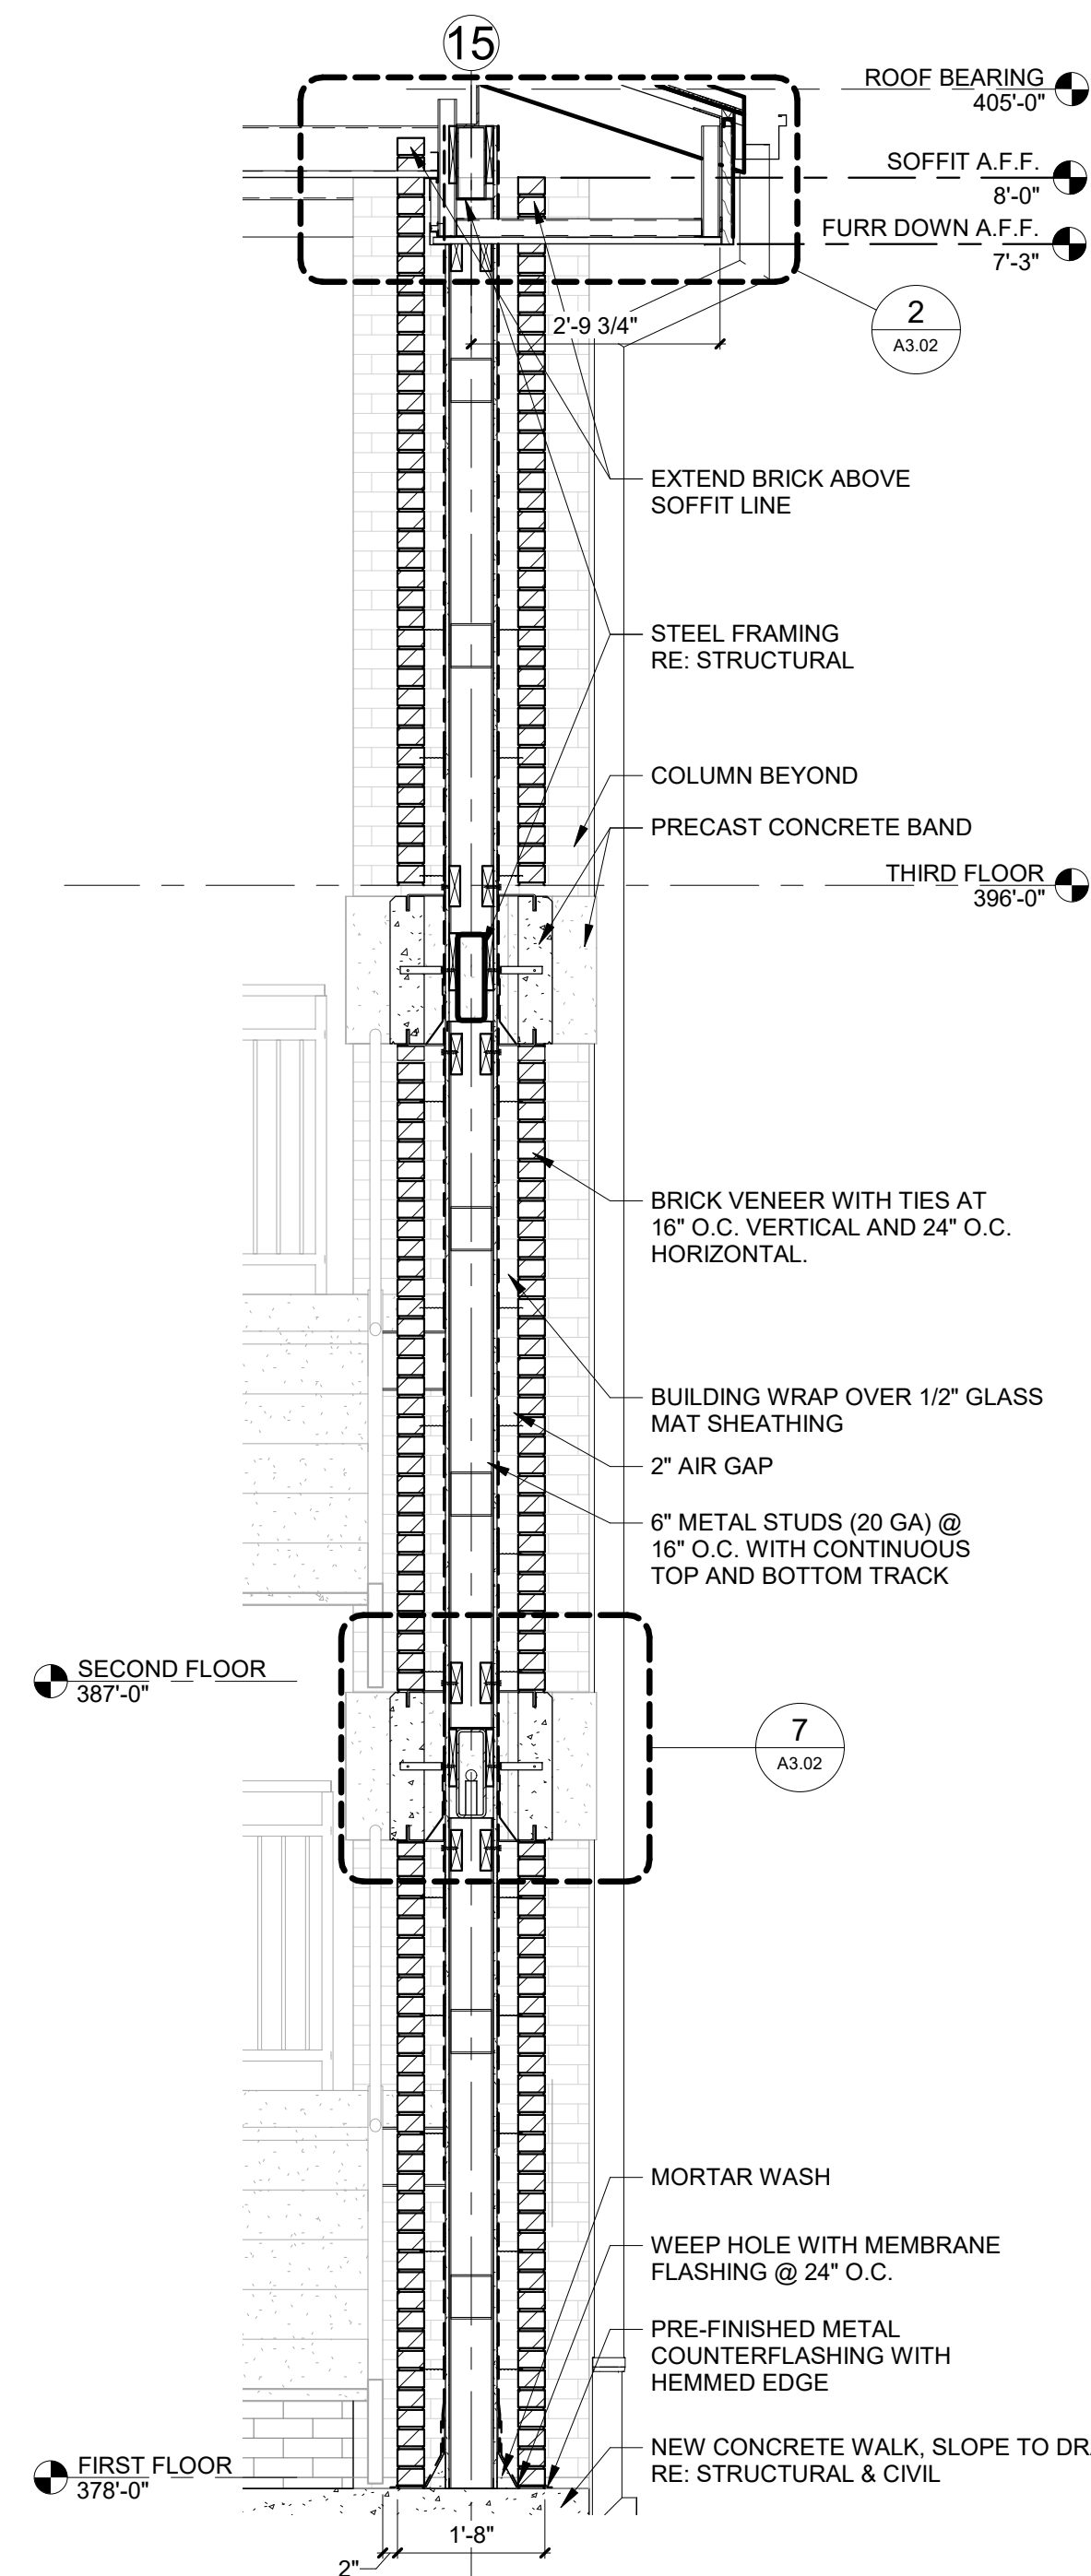


3 STAIR TOWER BRICK WALL
1/2" = 1'-0"

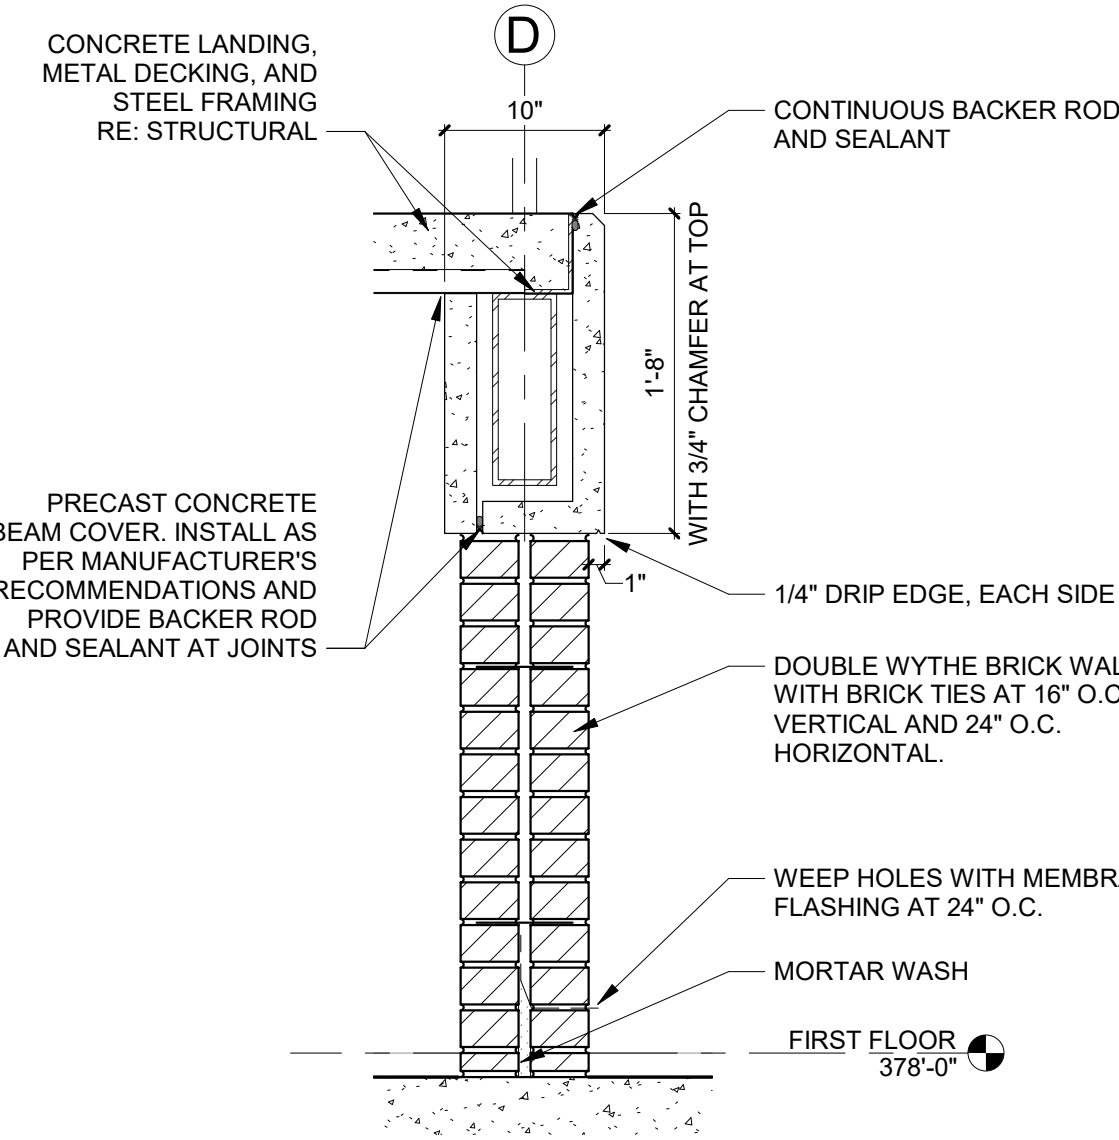


6 BRICK WALL AT LANDINGS
1" = 1'-0"

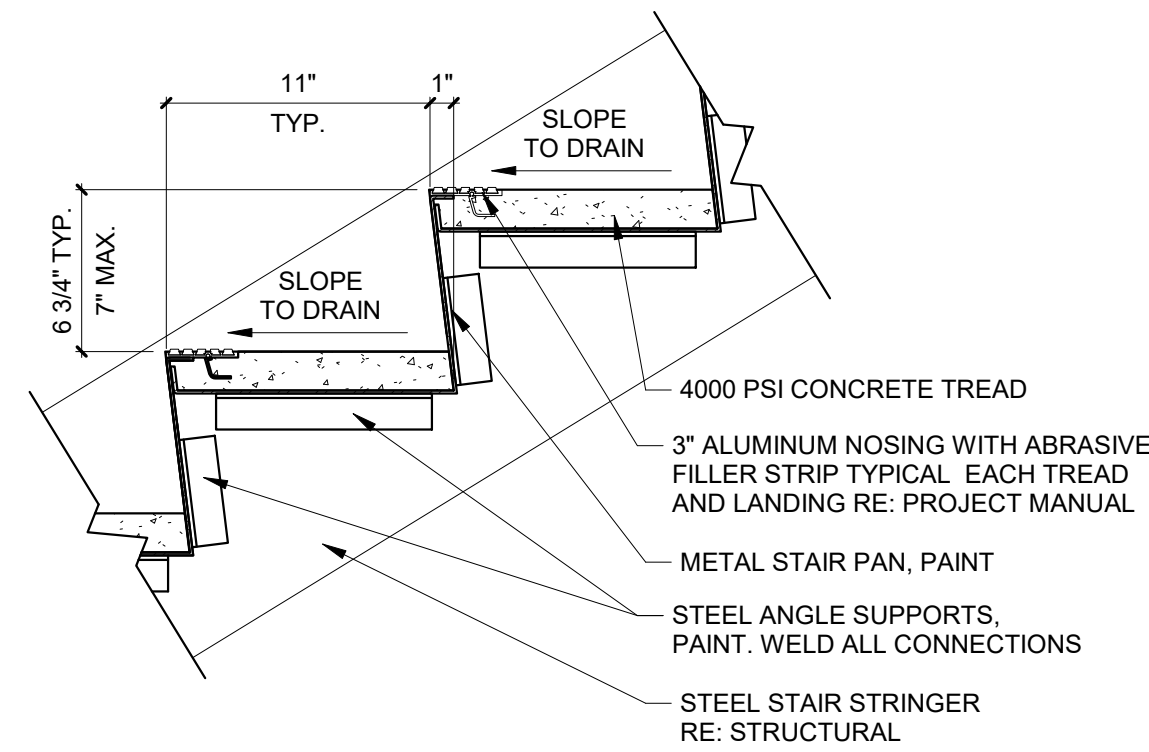


5 TYPICAL METAL PAN NOSING
1 1/2" = 1'-0"

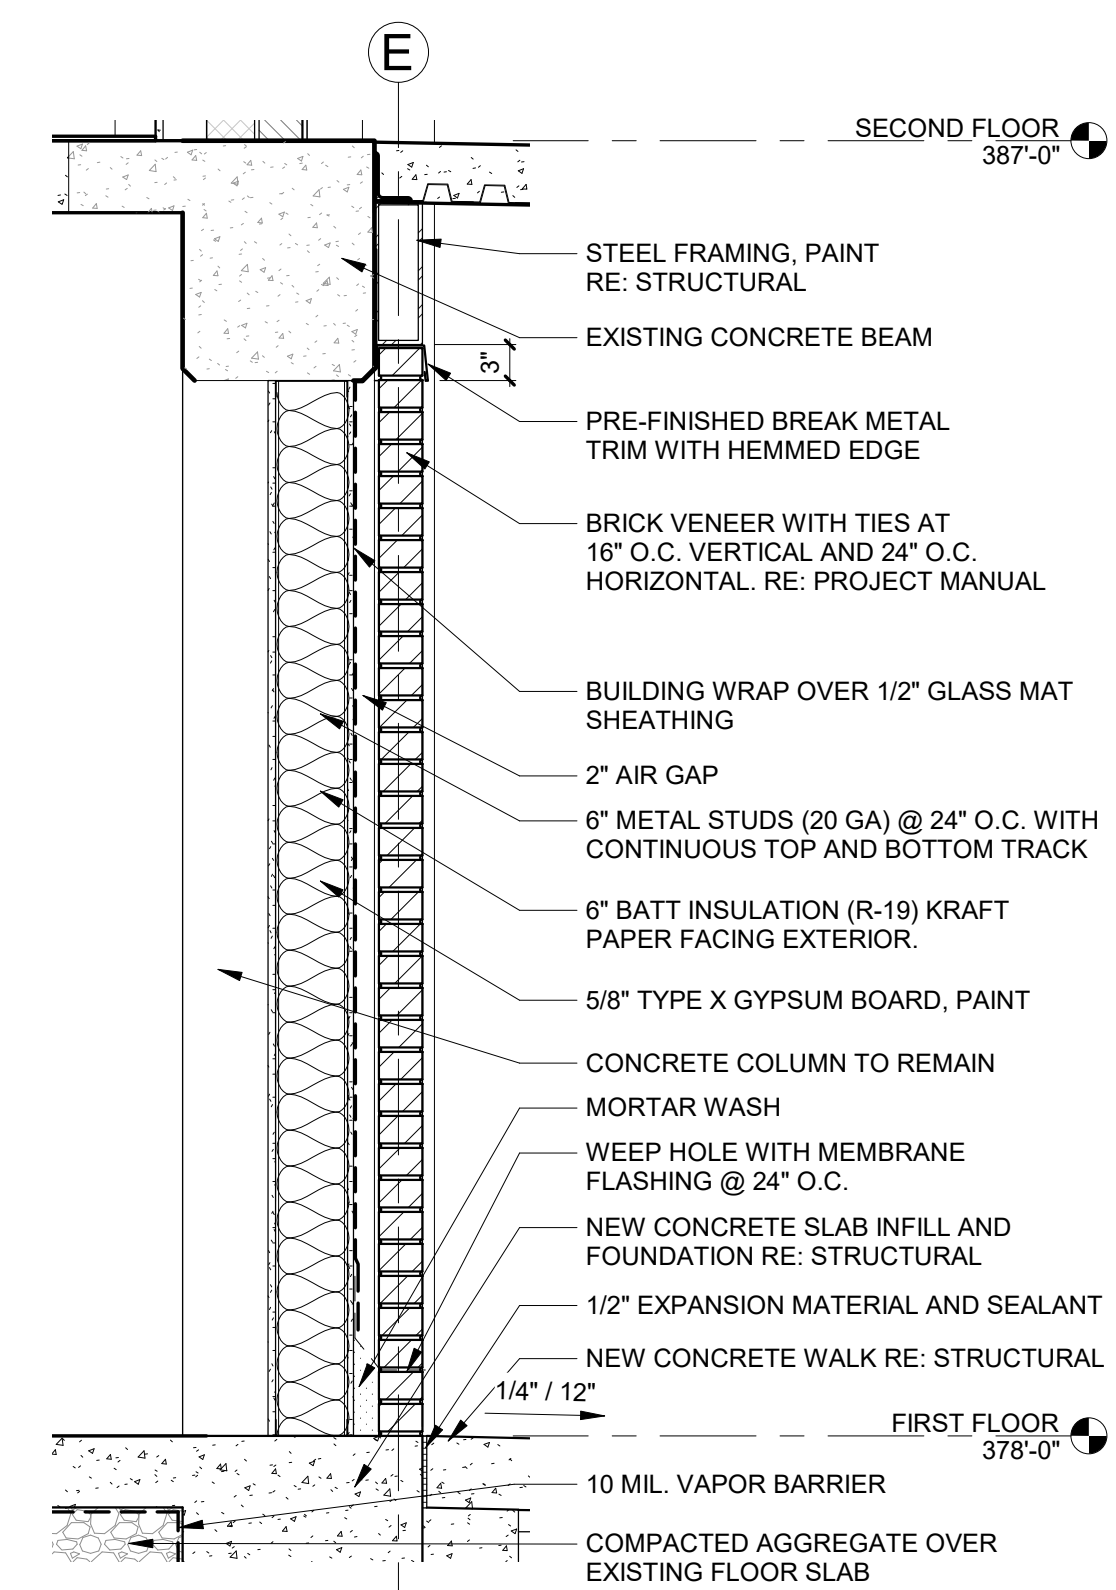


4 EXTERIOR WALL SECTION @ MECHANICAL
3/4" = 1'-0"

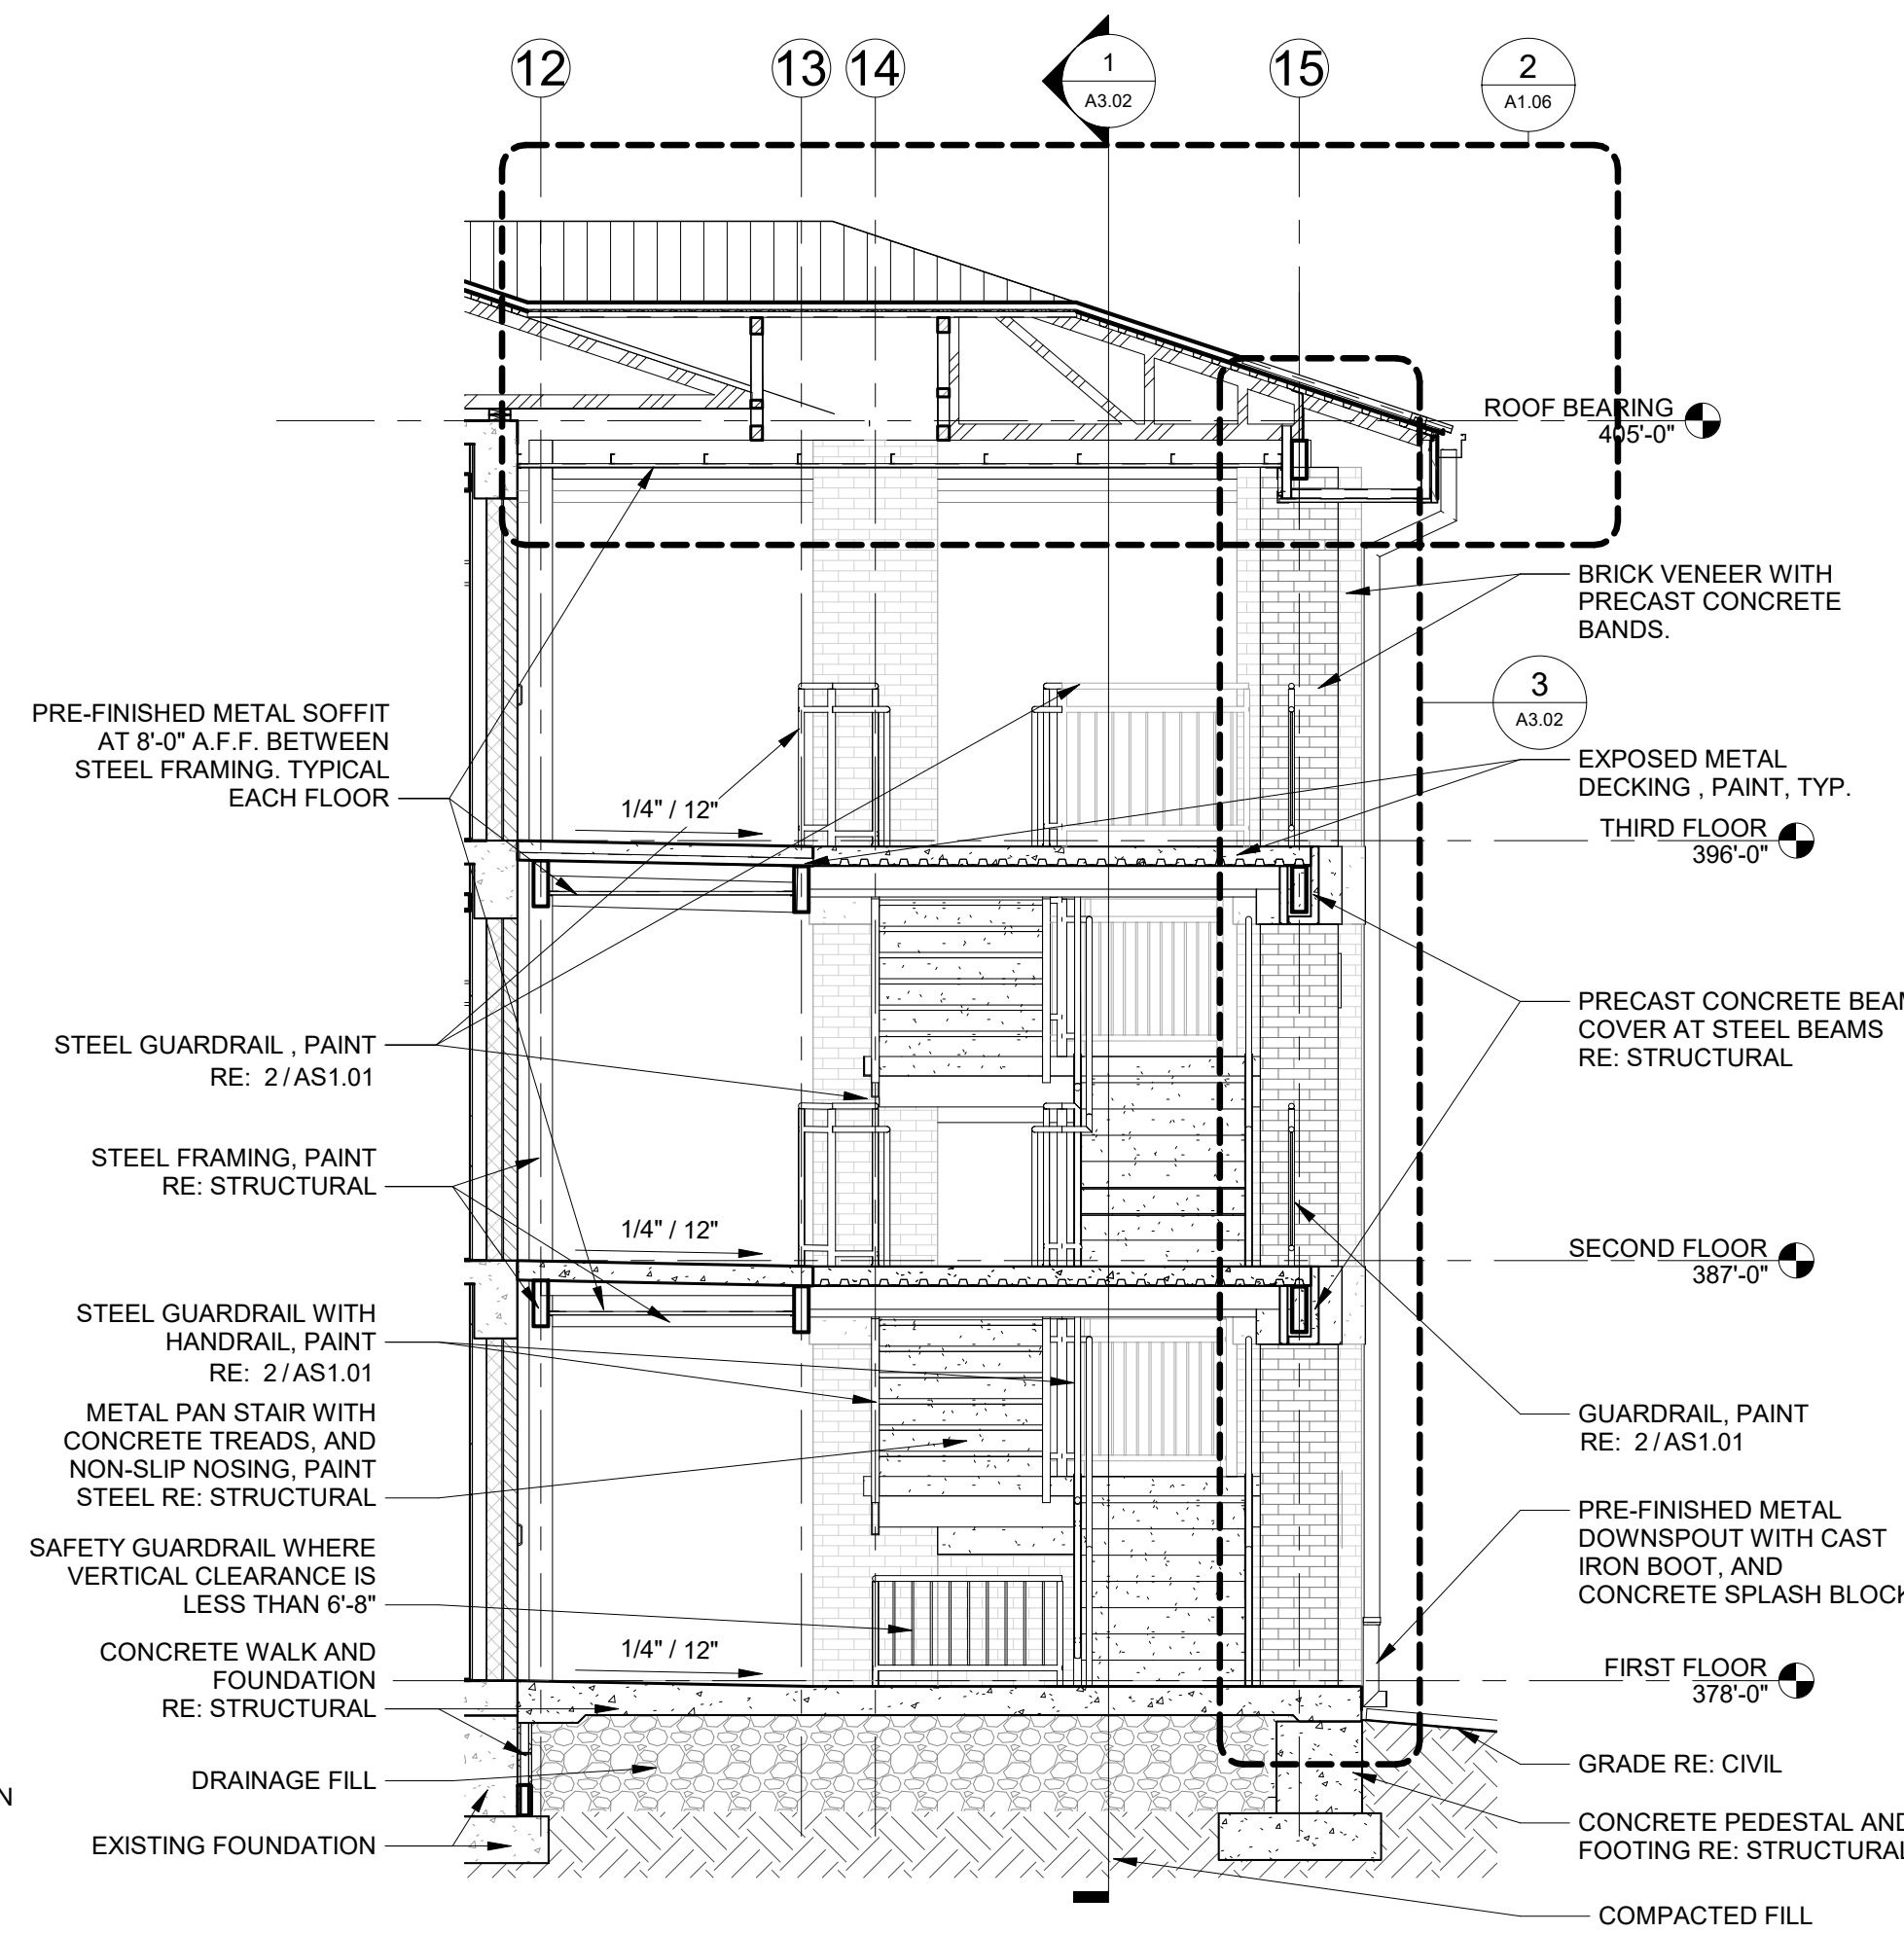

2 EAST STAIR TOWER EAST/WEST SECTION
1/4" = 1'-0"

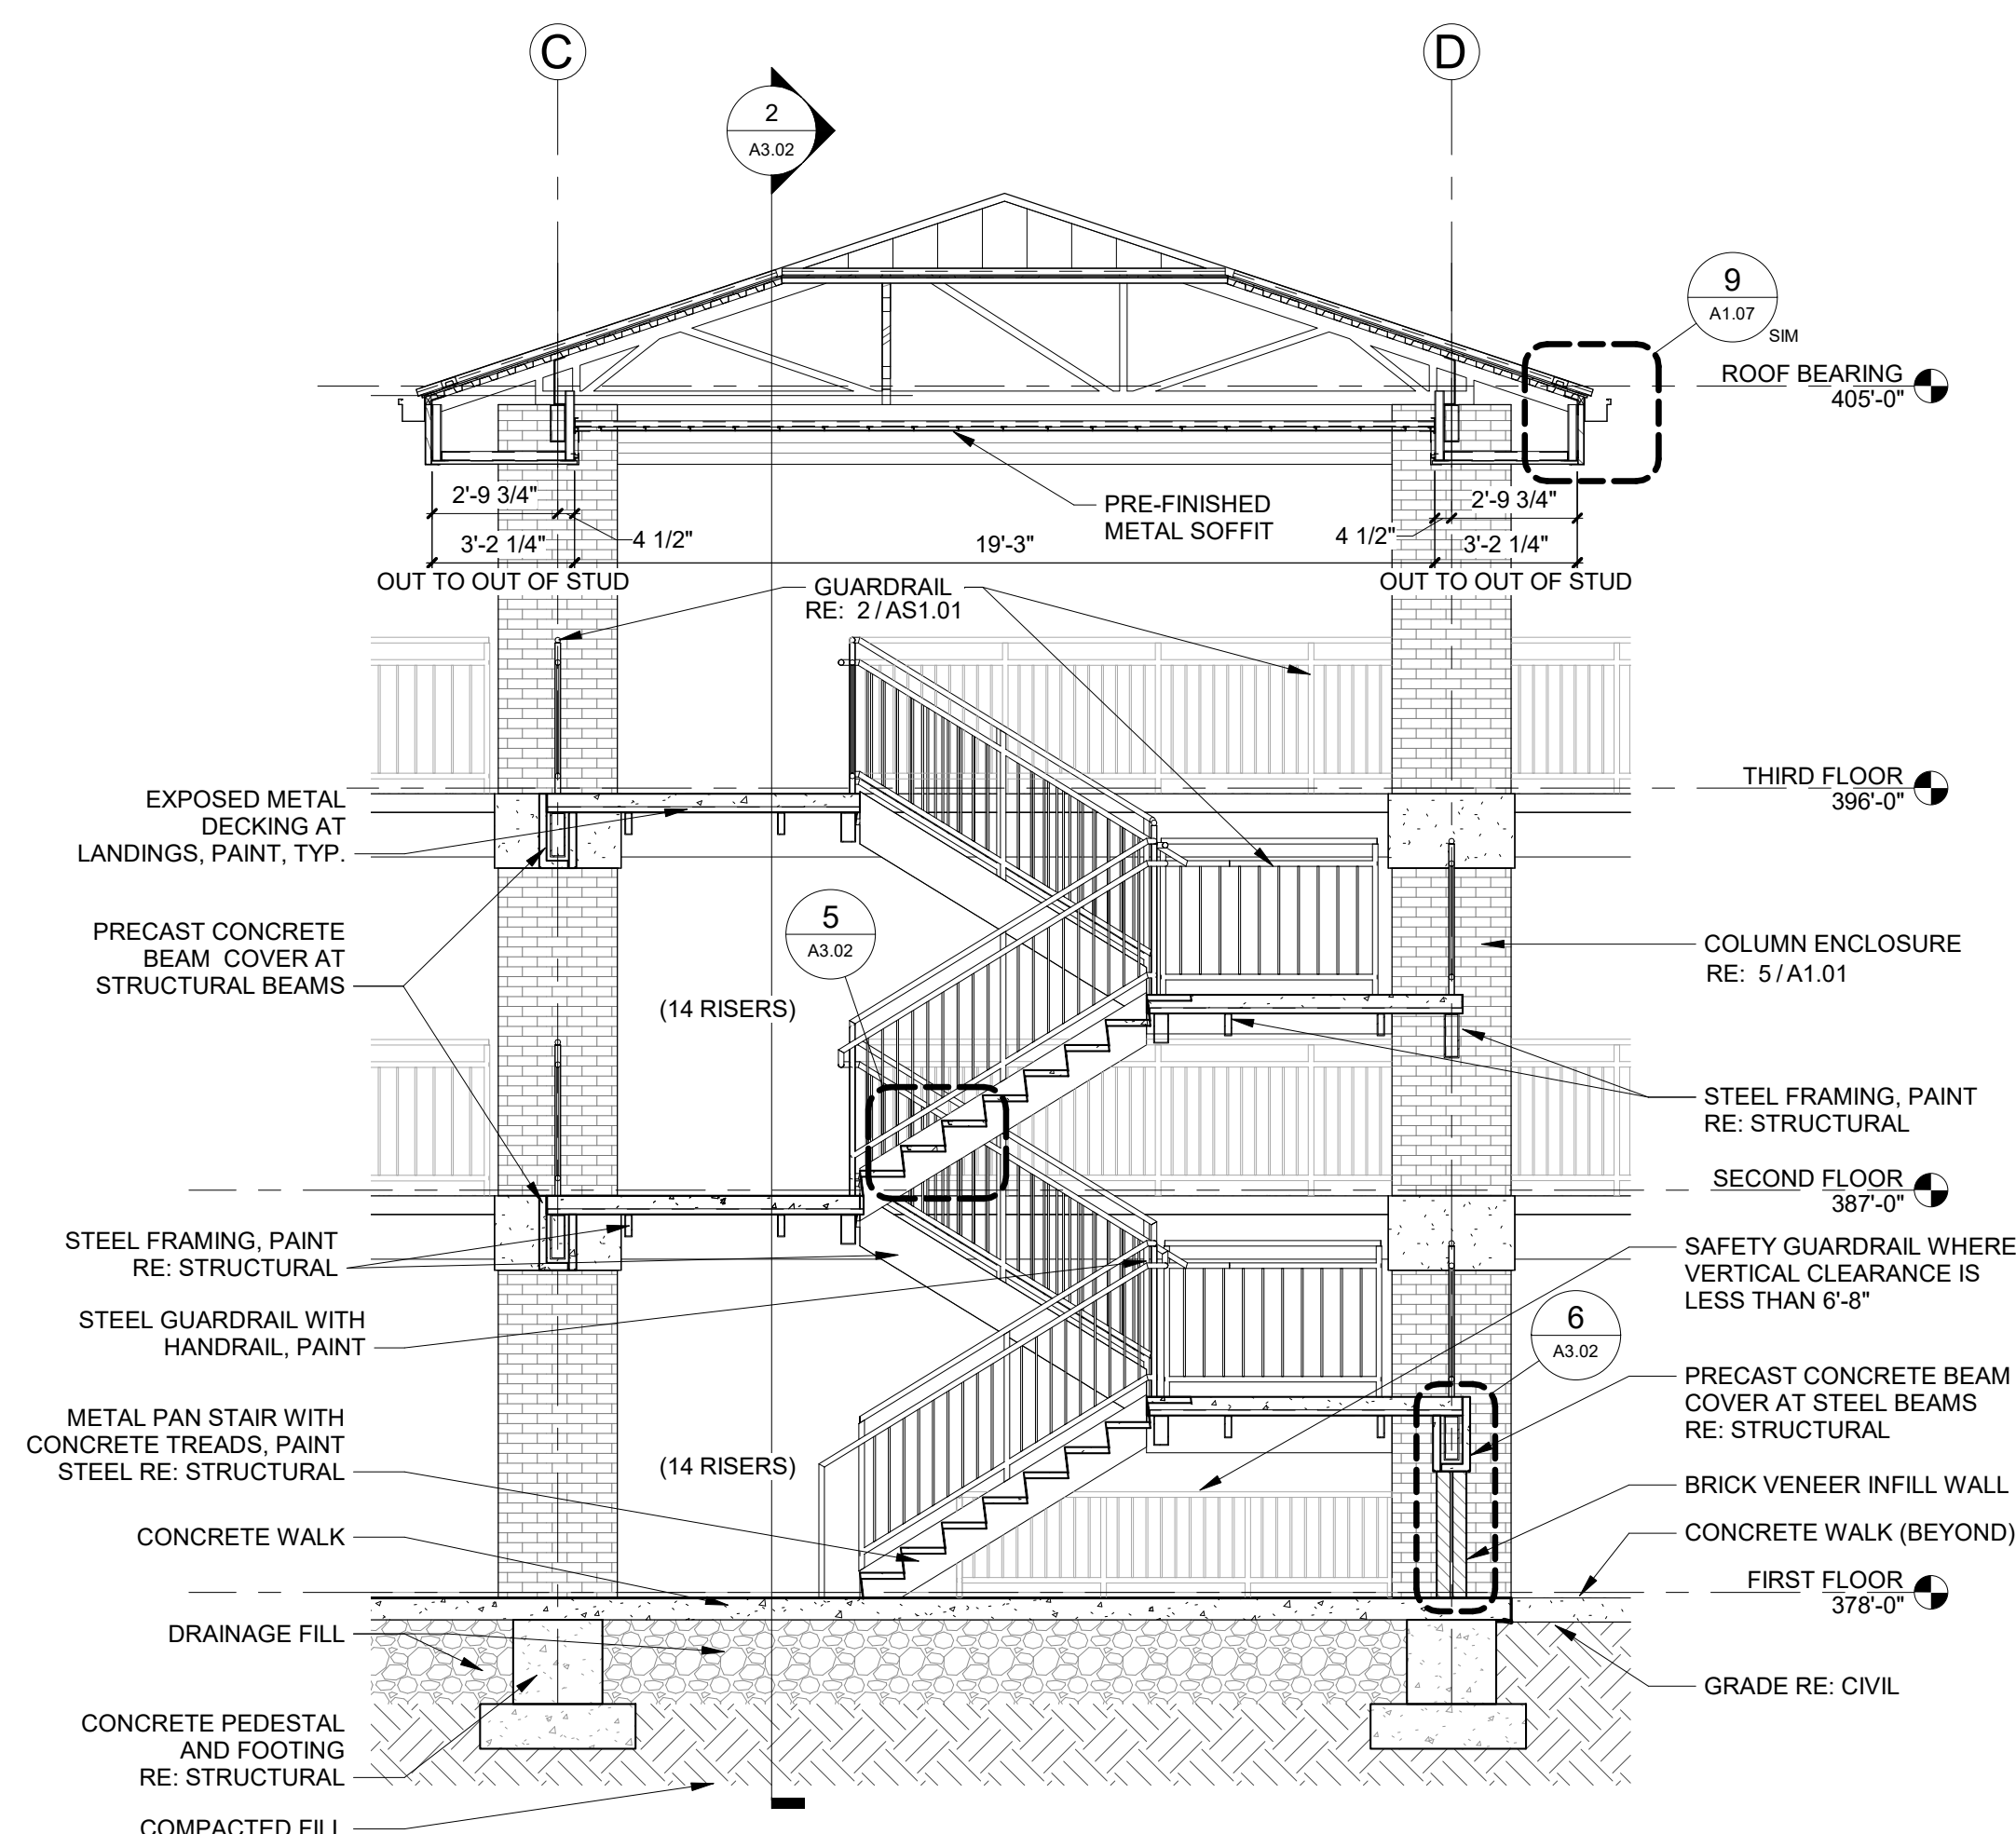

1 EAST STAIR TOWER NORTH/SOUTH SECTION
1/4" = 1'-0"

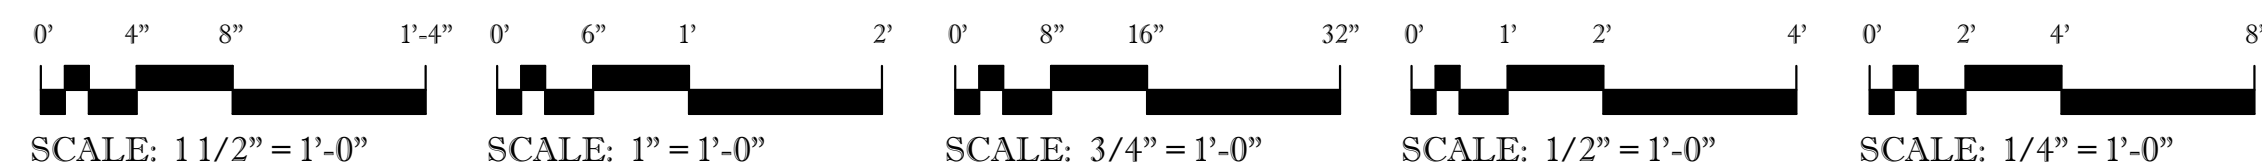


LITTLE ROCK A.F.B.
ARKANSAS

HGL
Construction

CLEMENTS & ASSOCIATES
ARCHITECTURE, INC.

507 MAIN STREET
NORTH LITTLE ROCK, ARKANSAS 72114
PHONE: 501-375-3380
WWW.CLEMENTSARCHITECTS.COM

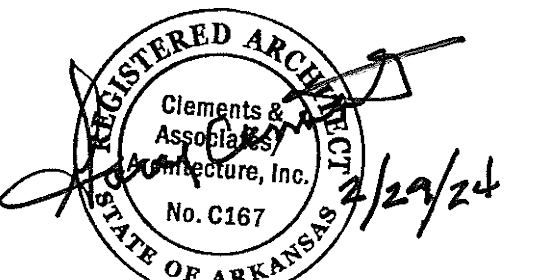

PROJECT TITLE	BY	DATE	REVISION/ISSUE	NO.
REPAIR (SUS) ARMEN DORMITORY BLDG 854	APPD			

PROJECT TITLE	BY	DATE	REVISION/ISSUE	NO.
REPAIR (SUS) ARMEN DORMITORY BLDG 854	APPD			
STAIR TOWER SECTIONS AND INFILL DETAILS				
DRAWN BY	HRS, BD, DR	LEAD DESIGNER	C&A	
TECH REVIEWER	HRS	PROJECT NUMBER	NKAK 21-1034	
DESIGNED BY	C&A	SHEET	A3.02	
DATE	29 FEB. 2024	SCALE	AS NOTED	
				43 OF 100