




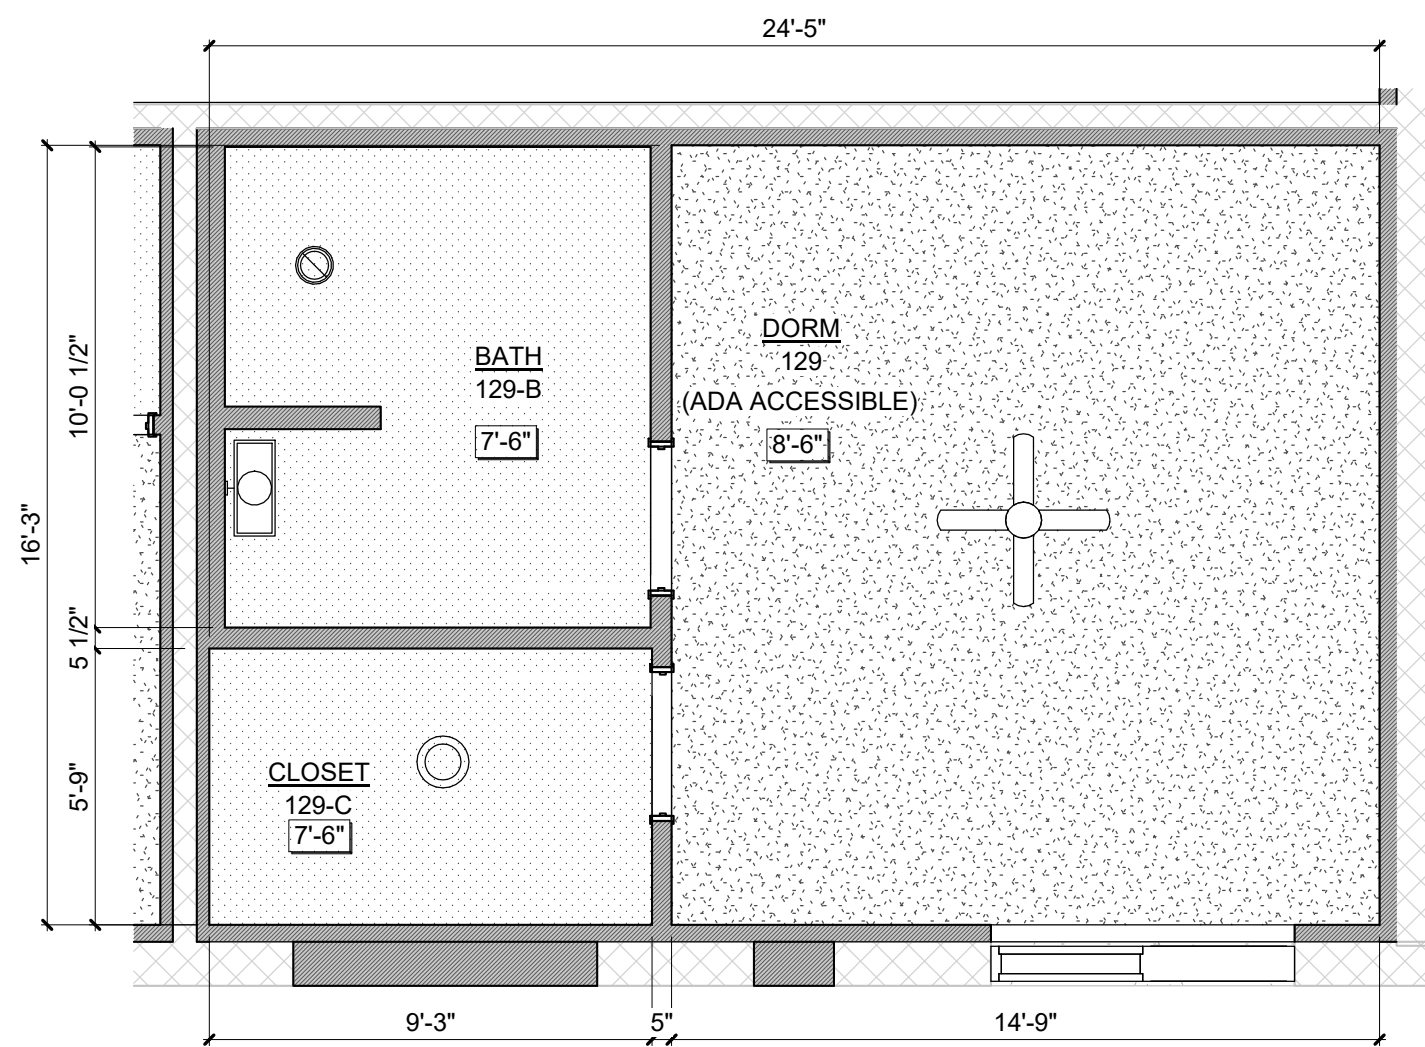


8 TYPICAL ADA DORM REFLECTED CEILING PLAN
1/4" = 1'-0"

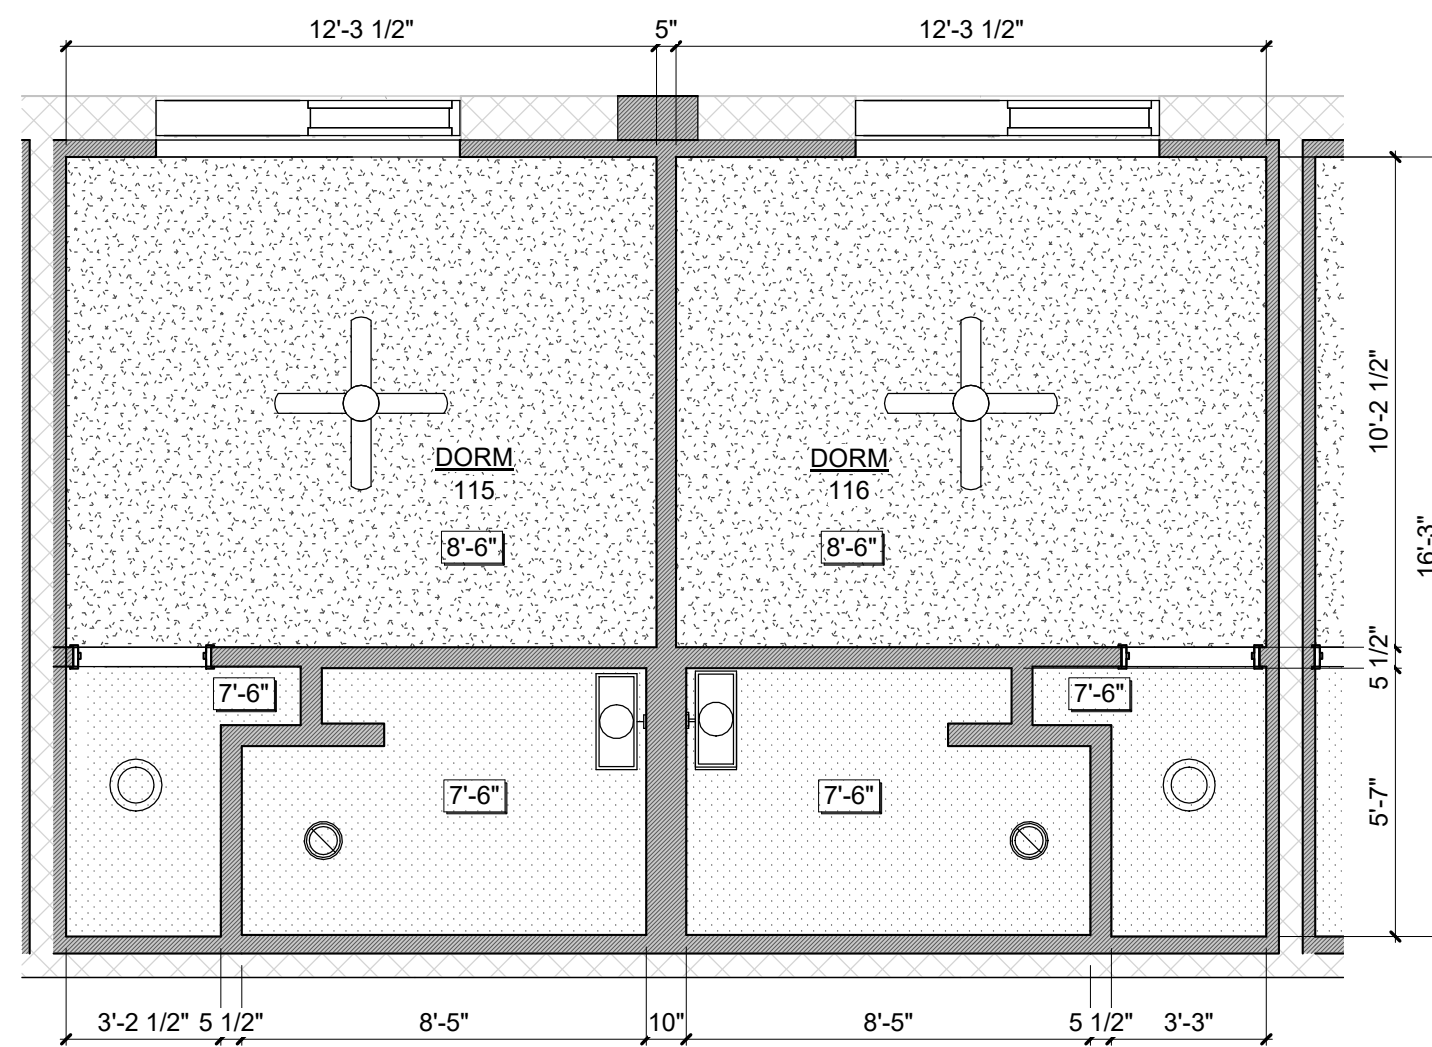

5 TYPICAL DORM REFLECTED CEILING PLAN
1/4" = 1'-0"

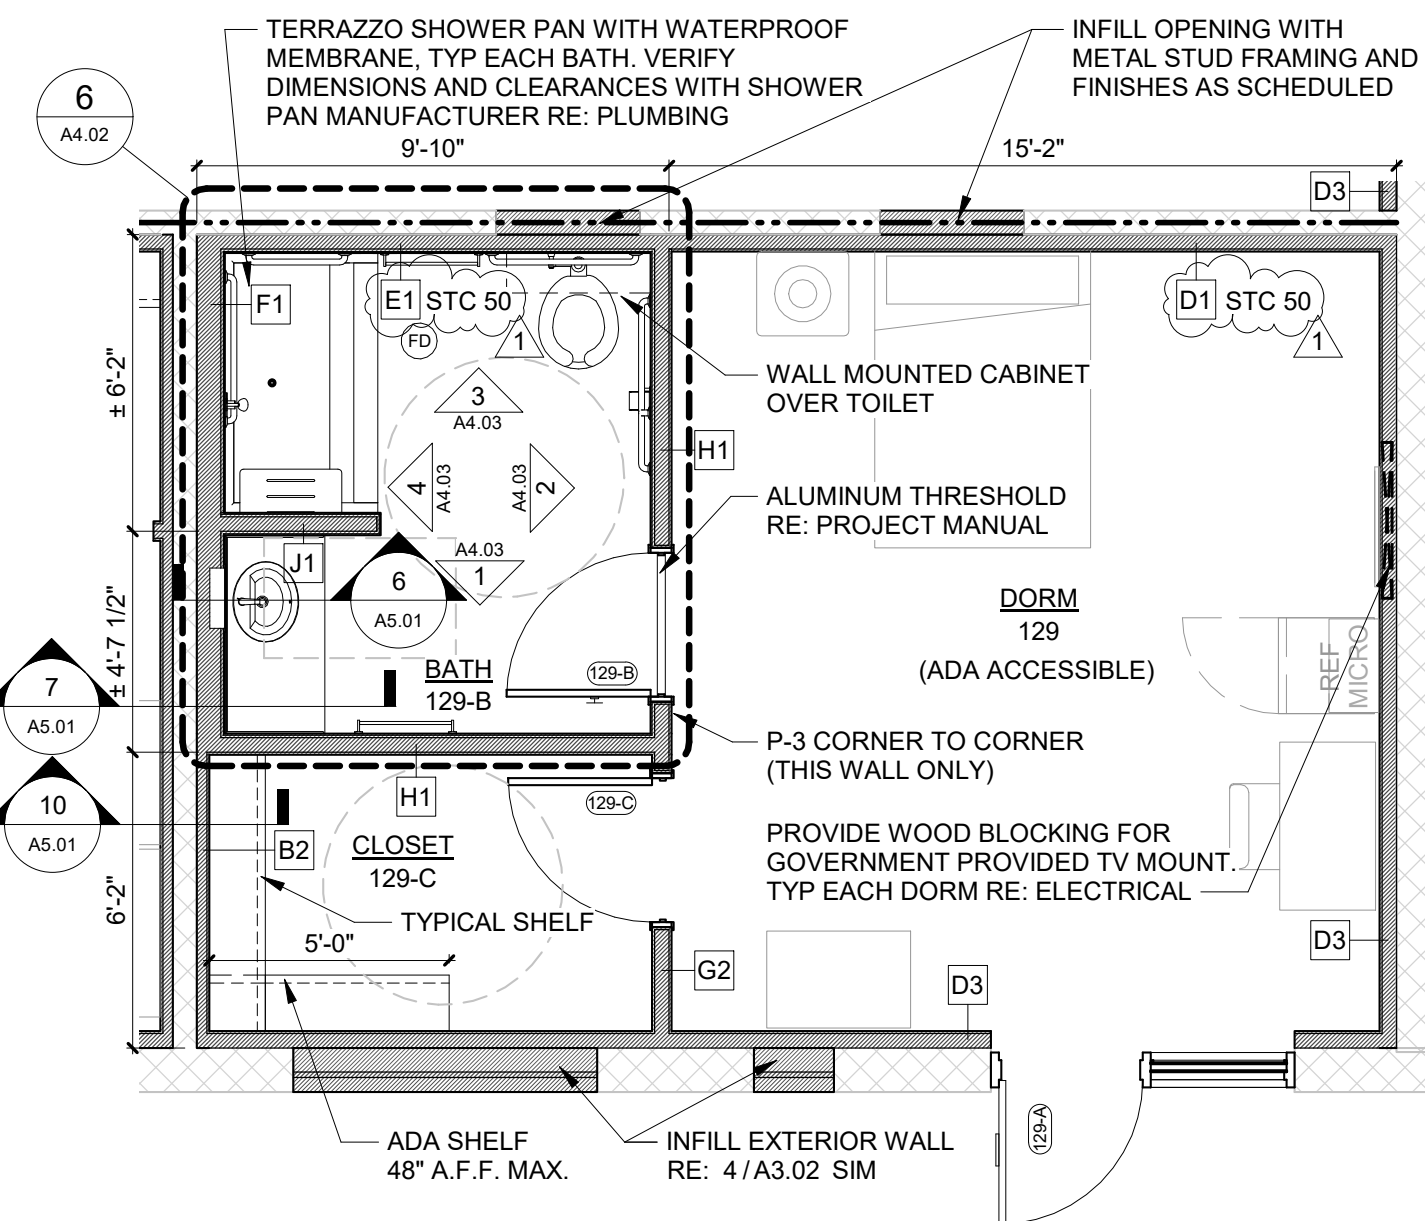


7 TYPICAL ADA DORM DIMENSION PLAN
1/4" = 1'-0"

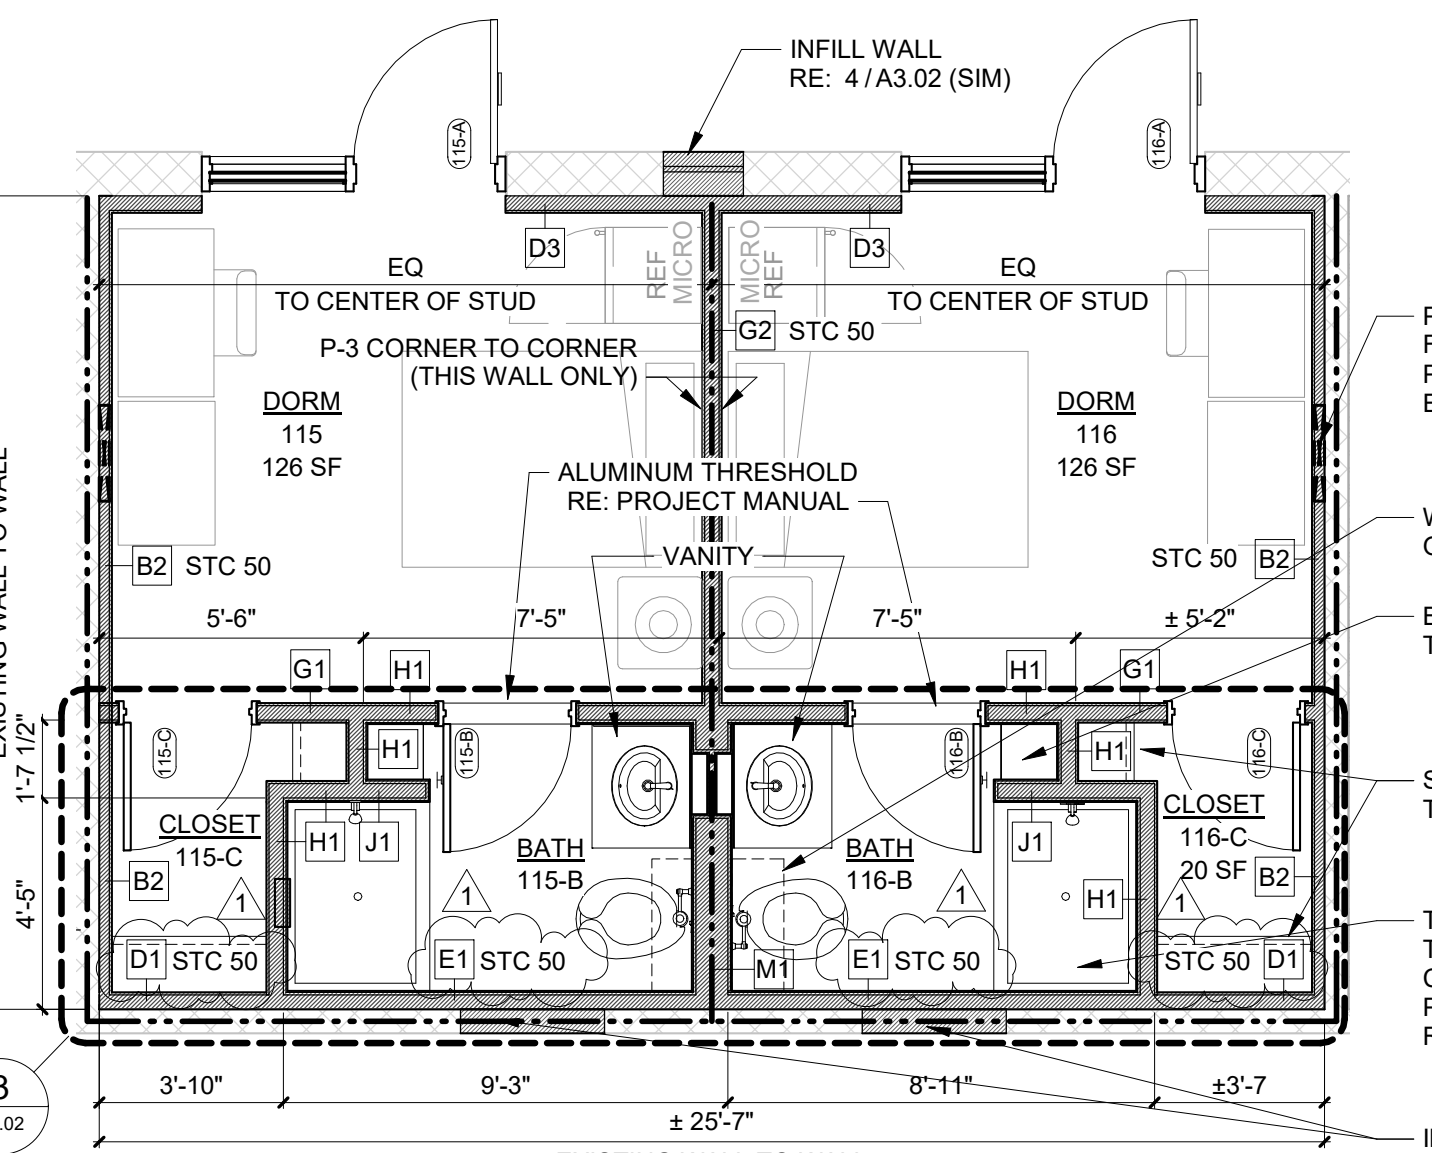


4 TYPICAL DORM DIMENSION PLAN
1/4" = 1'-0"

NOTE:
1. DIMENSIONS FROM FACE OF EXISTING CLAY TILE WALLS TO RIGHT OF STUD AND BOTTOM OF STUD UNLESS OTHERWISE NOTED.
2. TOILET ACCESSORIES NOT SHOWN FOR CLARITY. REFER TO TYPICAL DORM TOILET ACCESSORY PLAN.



NOTE:
1. DIMENSIONS FROM FACE OF EXISTING CLAY TILE WALLS TO RIGHT OF STUD AND BOTTOM OF STUD UNLESS OTHERWISE NOTED.
2. TOILET ACCESSORIES NOT SHOWN FOR CLARITY. REFER TO TYPICAL DORM TOILET ACCESSORY PLAN.

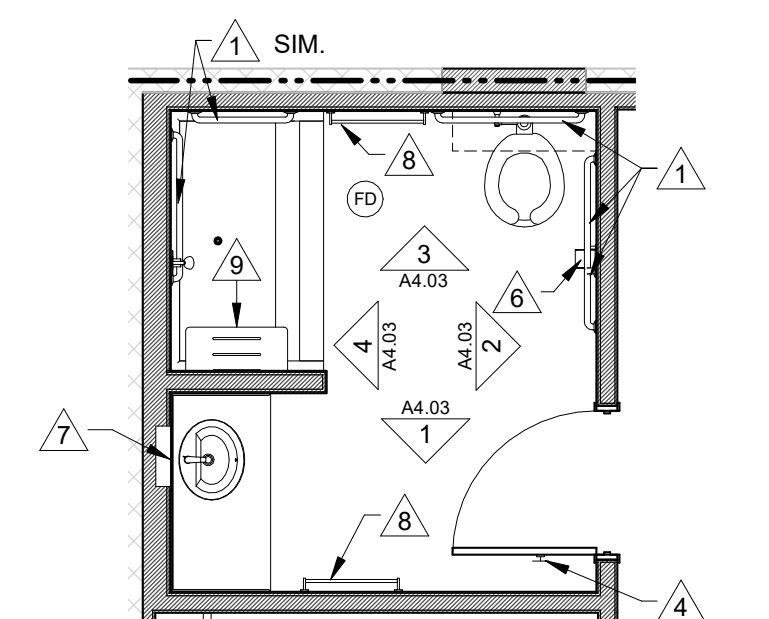


6 TYPICAL ADA DORM TOILET ACCESSORY PLAN
1/4" = 1'-0"

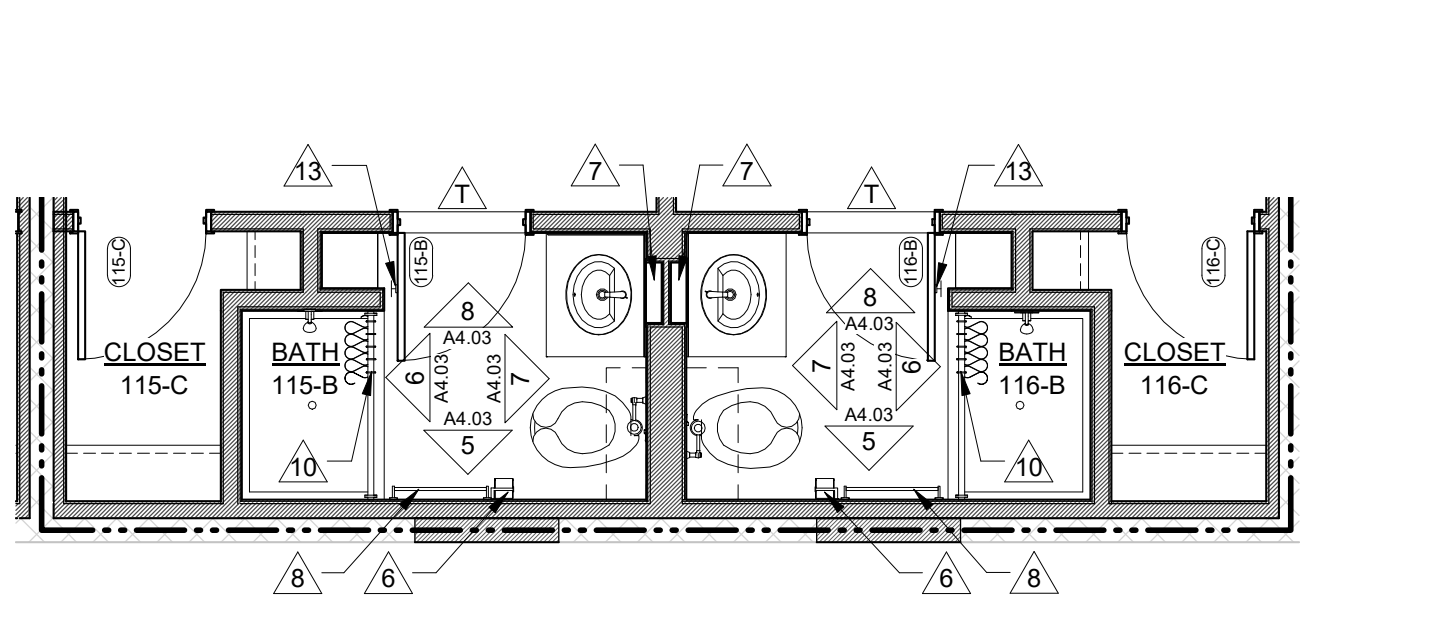


3 TYPICAL DORM TOILET ACCESSORY PLAN
1/4" = 1'-0"

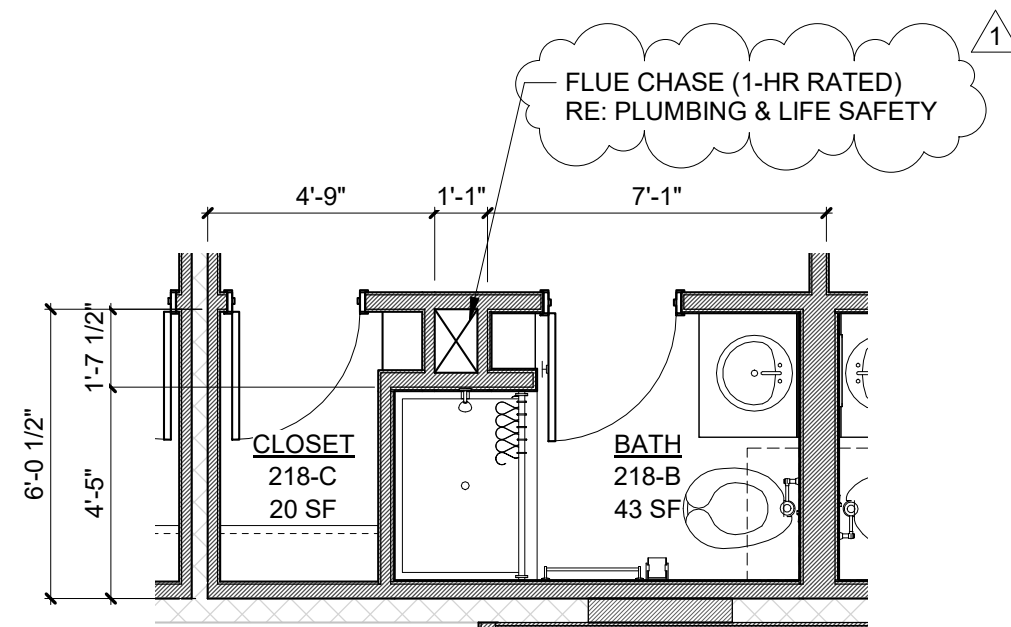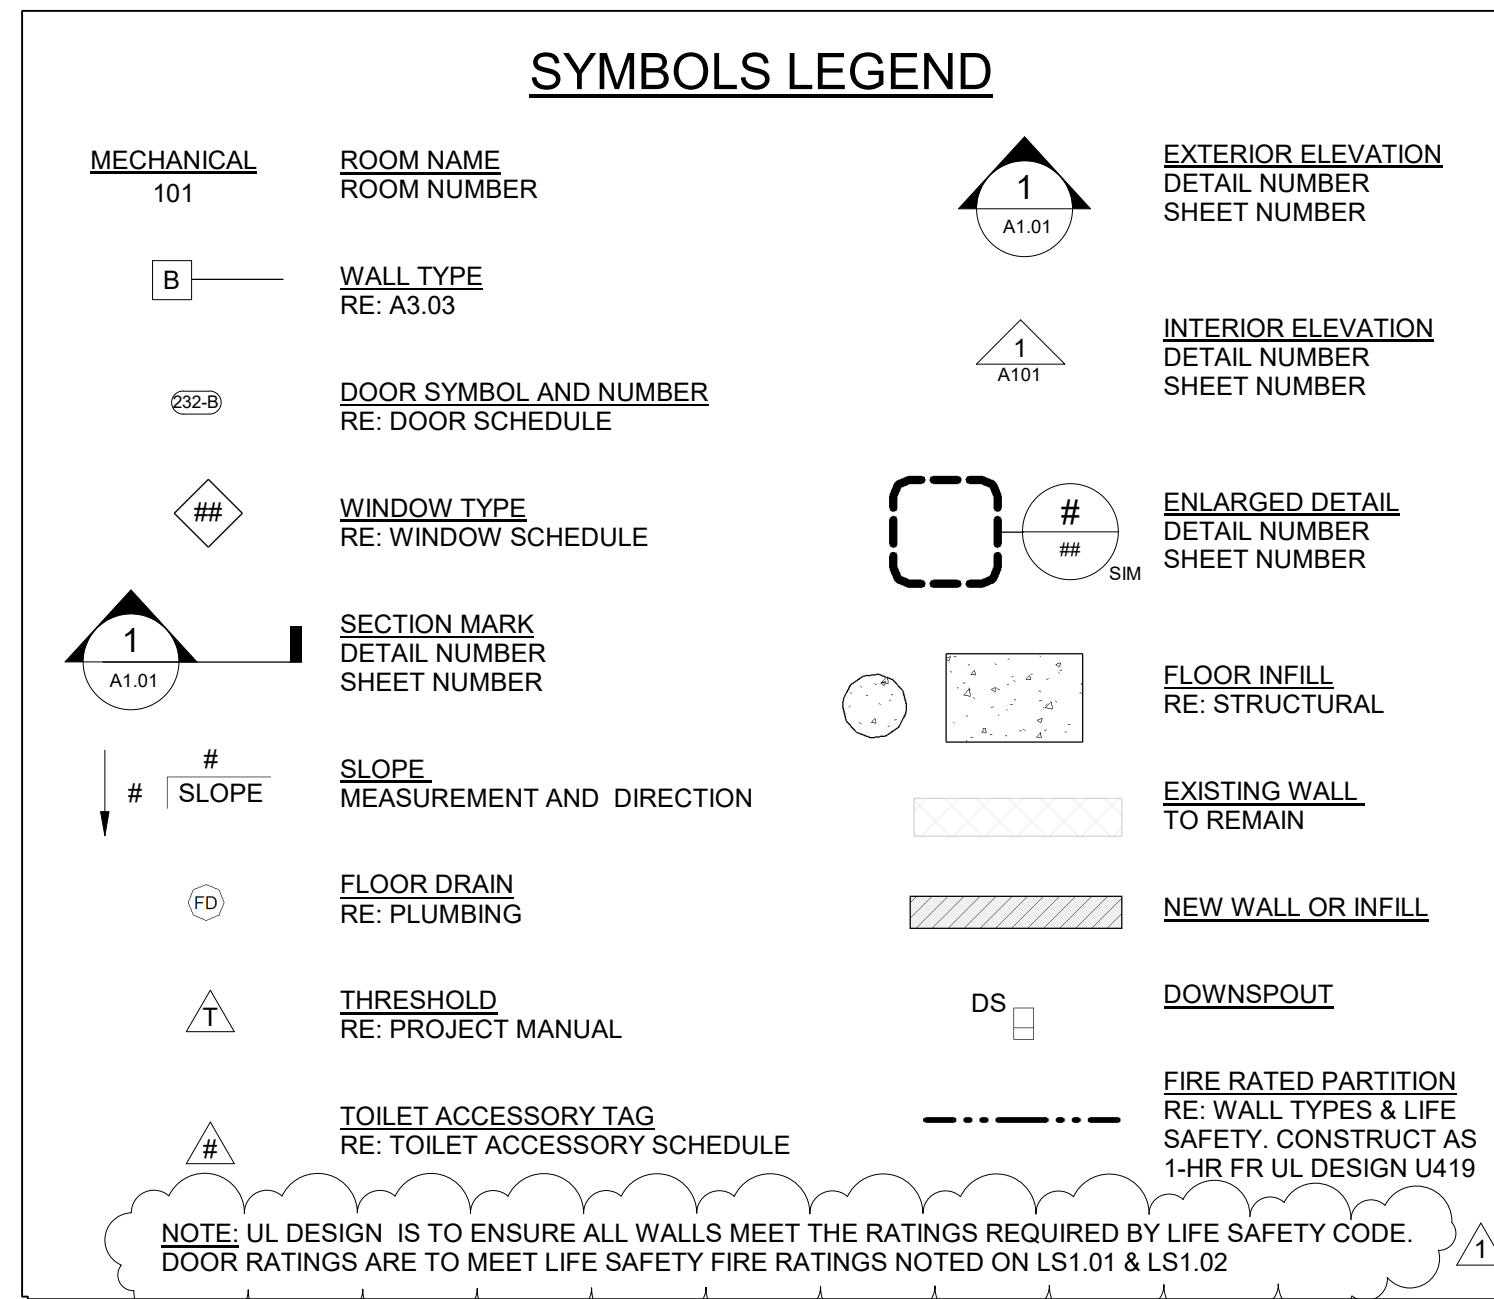

2 SECOND & THIRD DIMENSION FLOOR PLAN AT FLUE CHASE
1/4" = 1'-0"

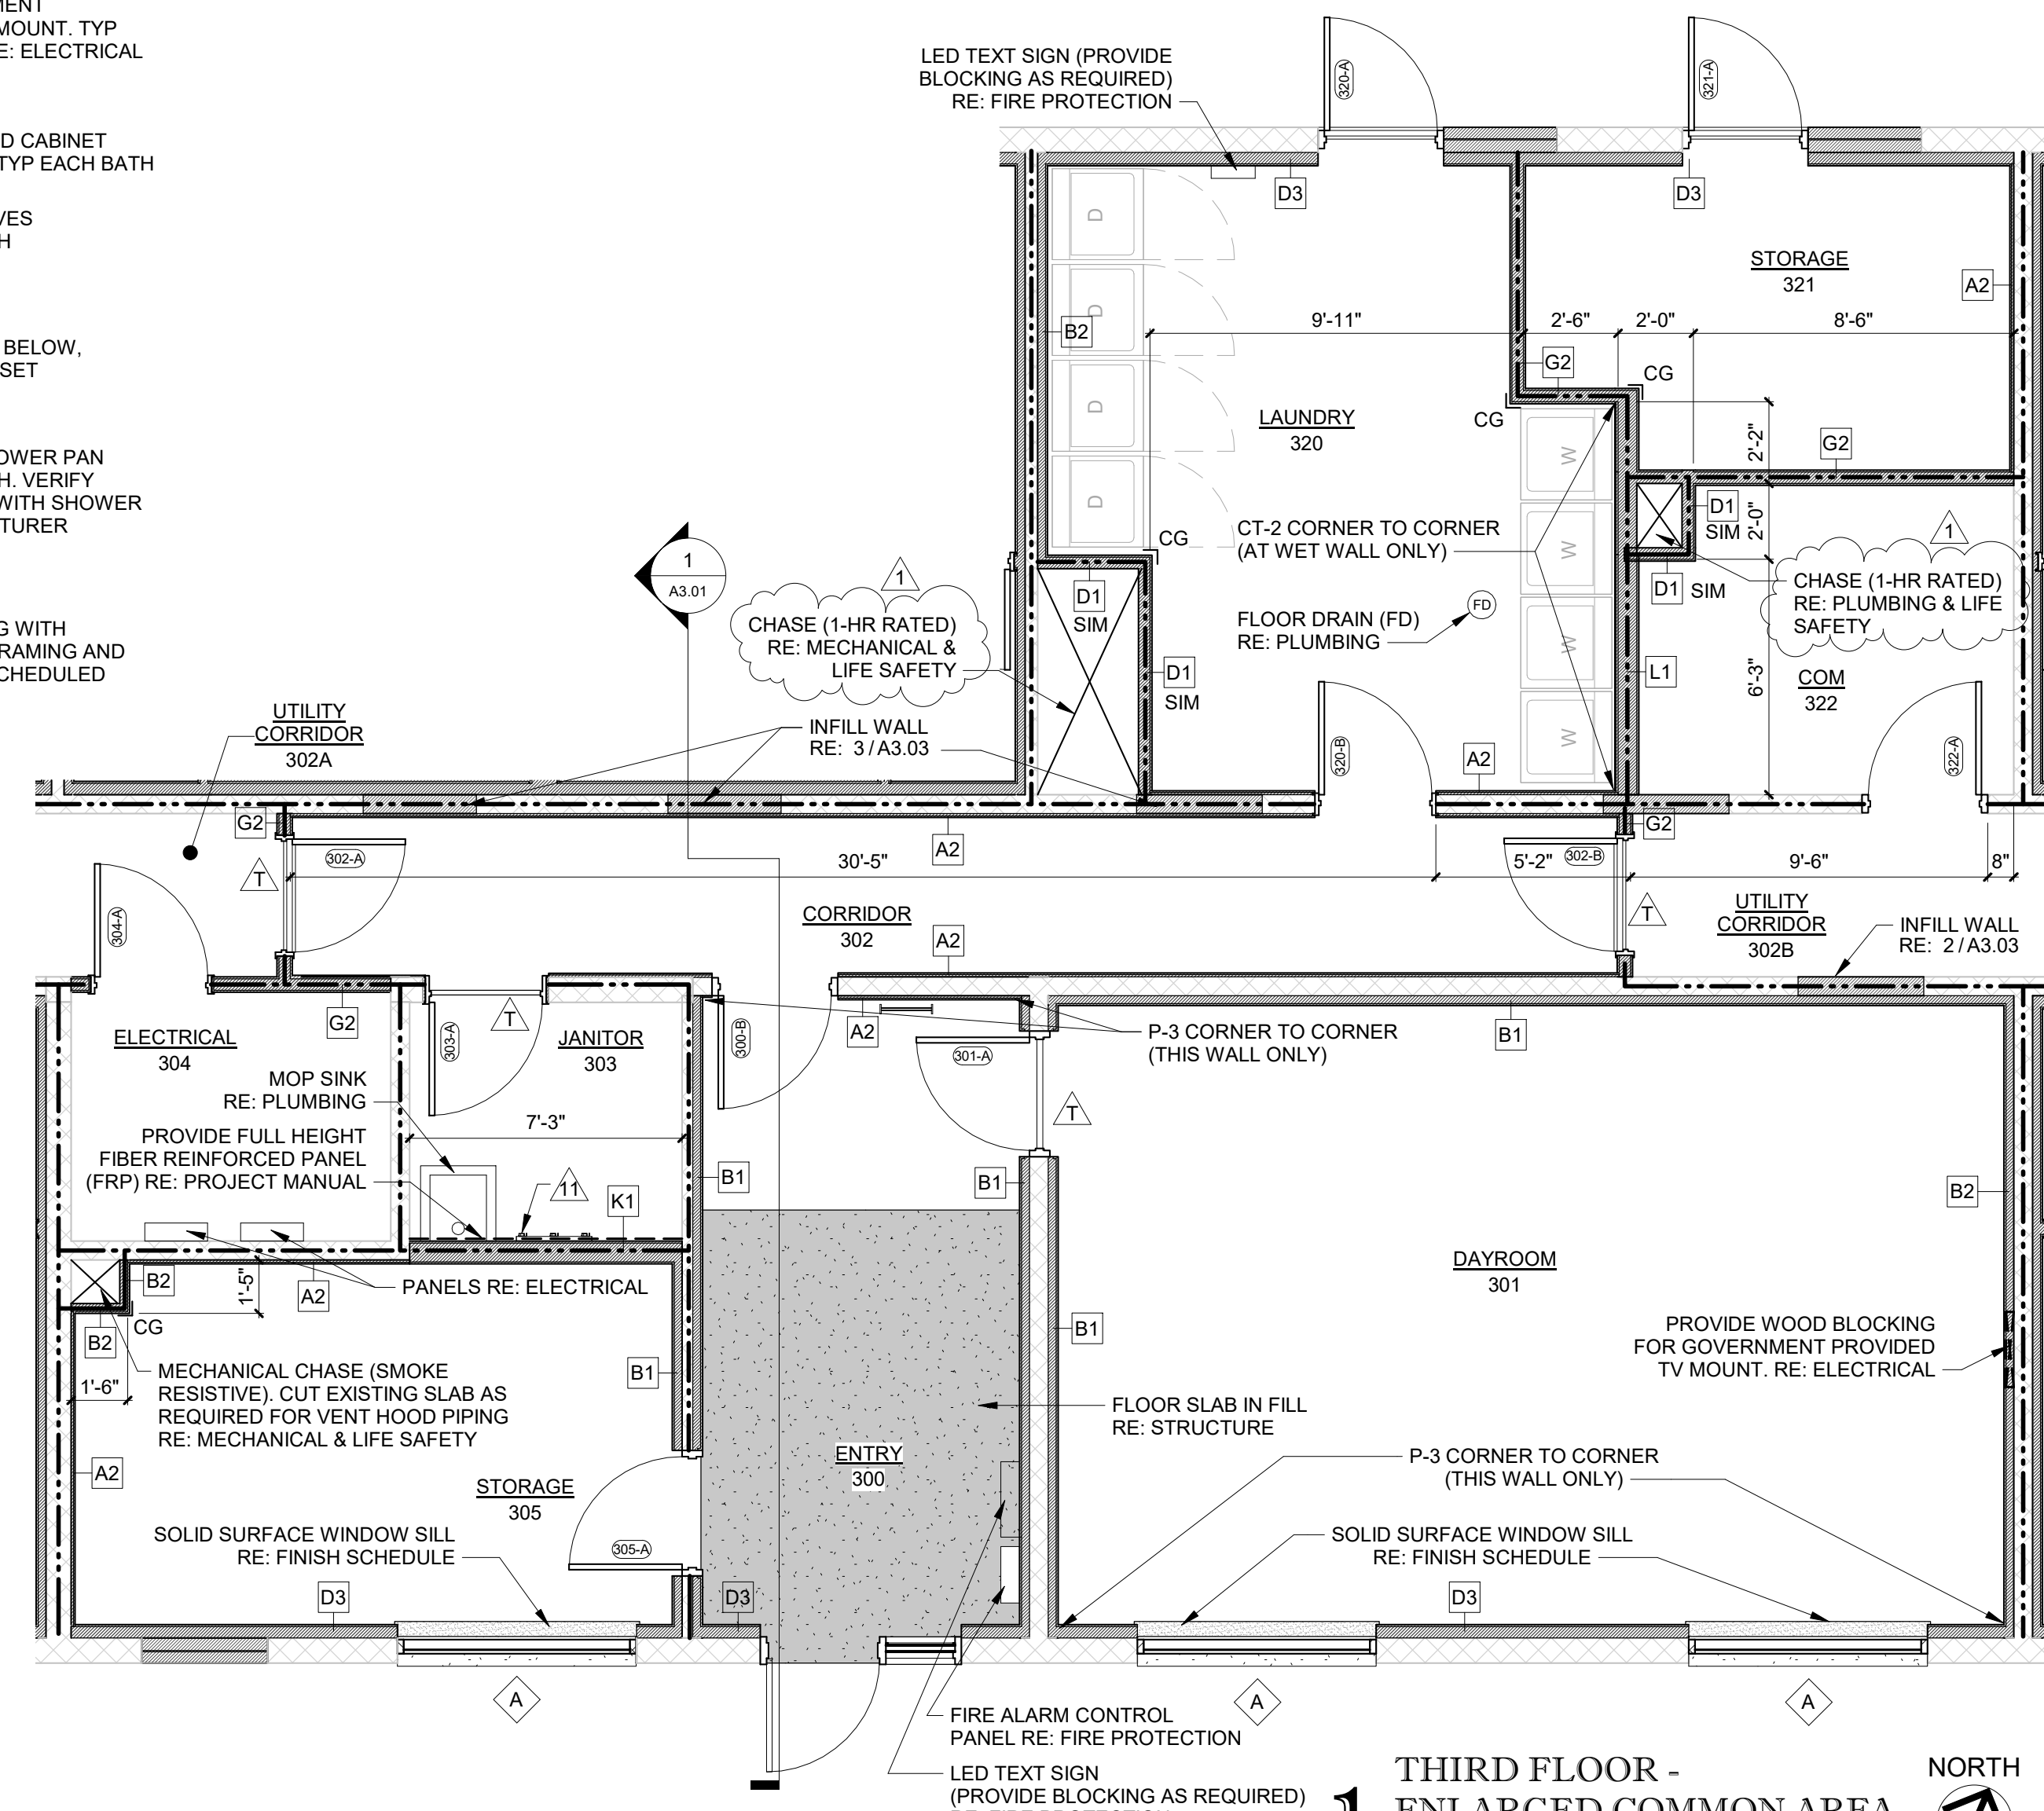

1 THIRD FLOOR - ENLARGED COMMON AREA
1/4" = 1'-0"

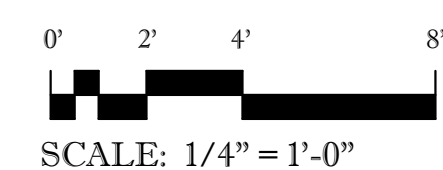

SCALE: 1/4" = 1'-0"



LITTLE ROCK A.F.B.
ARKANSAS

HGL
Construction

CLEMENTS
& ASSOCIATES
ARCHITECTURE, INC.

507 MAIN STREET
NORTH LITTLE ROCK, ARKANSAS 72114
PHONE: 501-375-3380
WWW.CLEMENTSARCHITECTS.COM



PROJECT TITLE	DATE	BY	APPD
REPAIR (SUS) AIRMEN DORMITORY BLDG 854	4/26/24		
100 REVISED SUBMITTAL	DATE	REVISION/ISSUE	NO.

REPAIR (SUS) AIRMEN
DORMITORY BLDG 854

ENLARGED PLANS

DRAWN BY	LEAD DESIGNER
HRS, BD, DR	C&A
TECH REVIEWER	PROJECT NUMBER
HRS	NKAK 21-1034
DESIGNED BY	SHEET
C&A	A4.02
DATE	SCALE
29 FEB. 2024	AS NOTED
46 OF 100	