




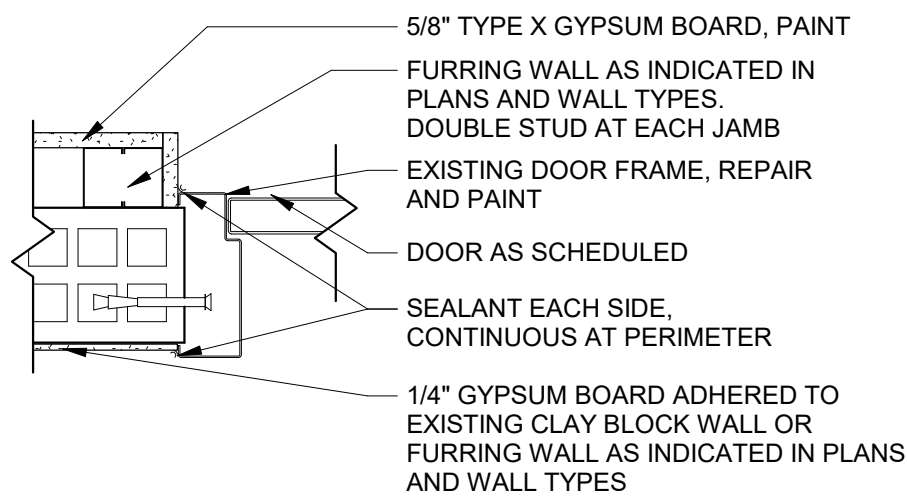


22 INTERIOR HMD JAMB DETAIL
@ EXISTING FRAMES
1 1/2" = 1'-0"

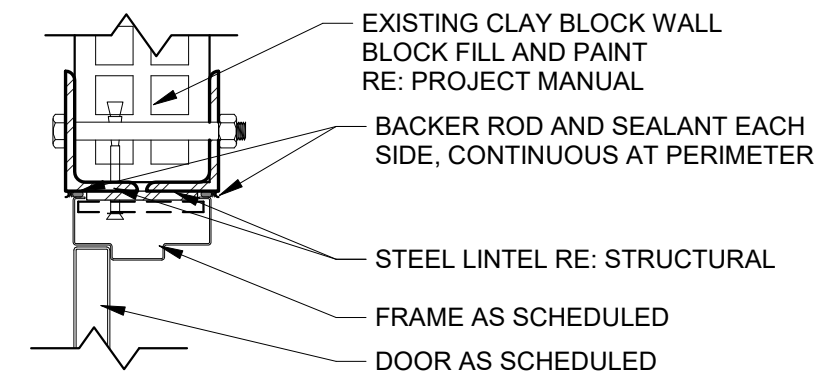

21 INTERIOR HMD HEAD DETAIL
@ EXISTING BLOCK WALL
1 1/2" = 1'-0"

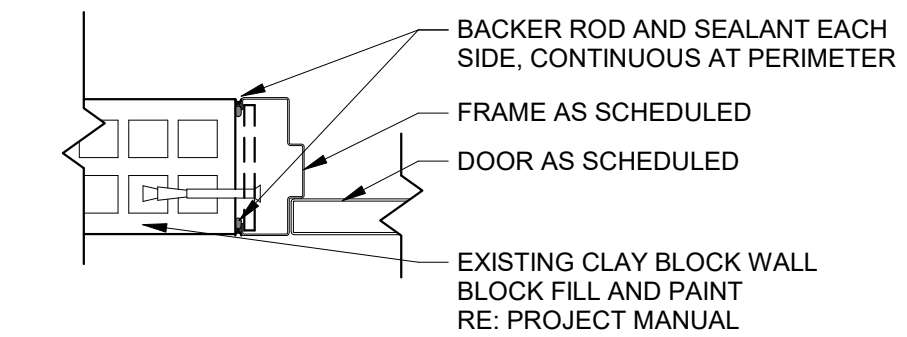


20 INTERIOR HMD JAMB DETAIL
@ EXISTING BLOCK WALL
1 1/2" = 1'-0"

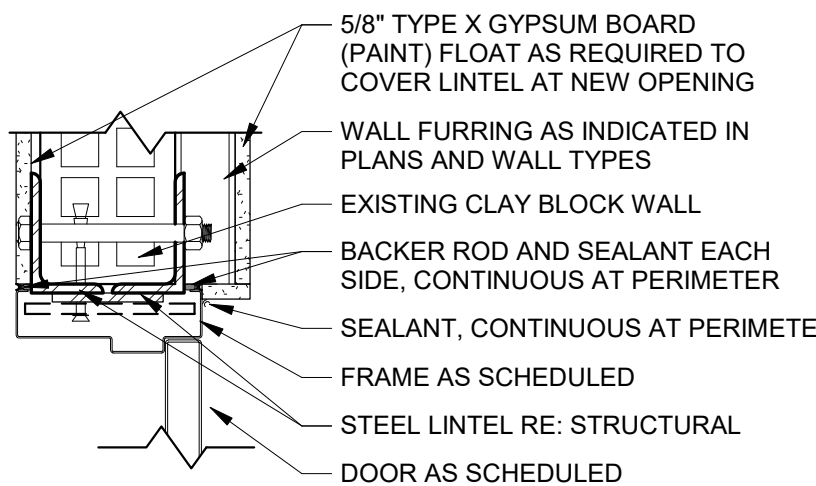


NOTE: INSTANCES MARKED "SIM" MAY NOT INCLUDE STEEL LINTEL. REFER TO DOOR SCHEDULE


19 INTERIOR HMD HEAD DETAIL
@ EXISTING BLOCK WALL
1 1/2" = 1'-0"

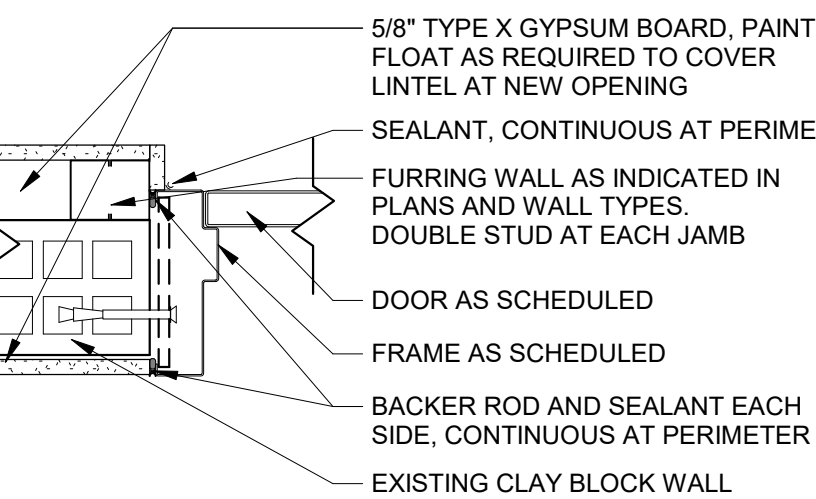


18 INTERIOR HMD JAMB DETAIL
@ EXISTING BLOCK WALL
1 1/2" = 1'-0"

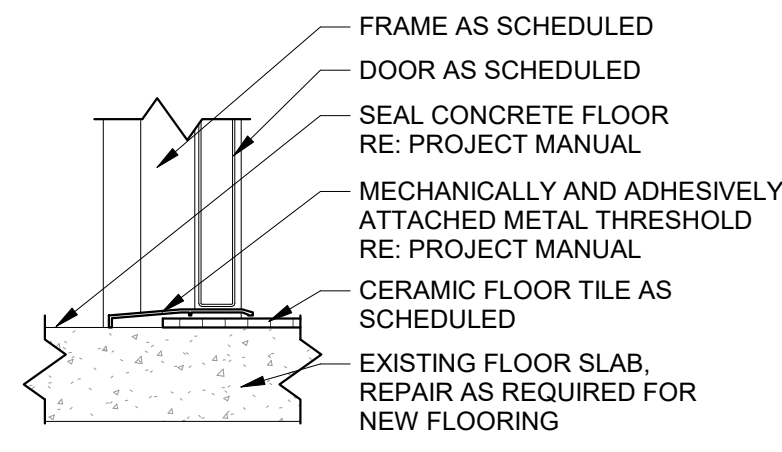


17 INTERIOR HMD TRANSITION
SEALED CONCRETE TO CERAMIC TILE
1 1/2" = 1'-0"

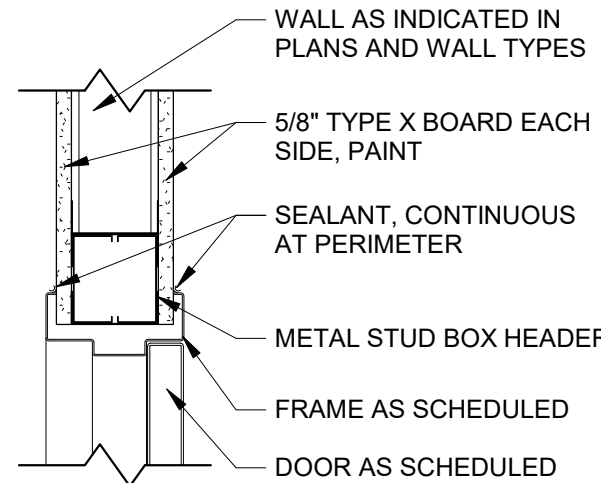


16 INTERIOR HMD HEAD DETAIL
@ NEW INTERIOR WALL
1 1/2" = 1'-0"

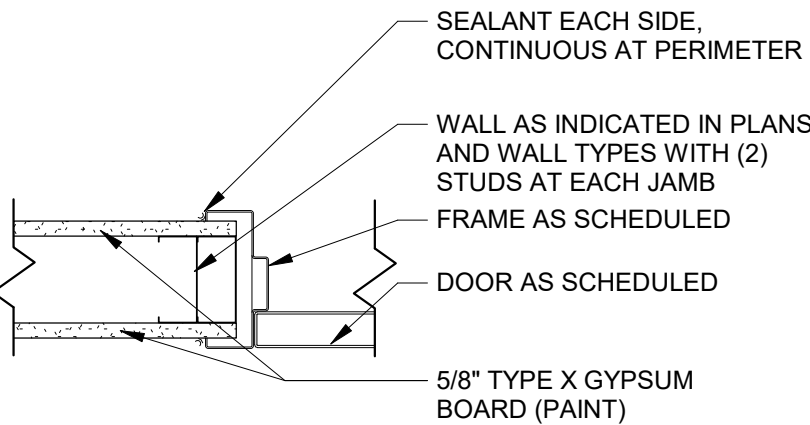


15 INTERIOR HMD JAMB DETAIL
@ NEW INTERIOR WALL
1 1/2" = 1'-0"

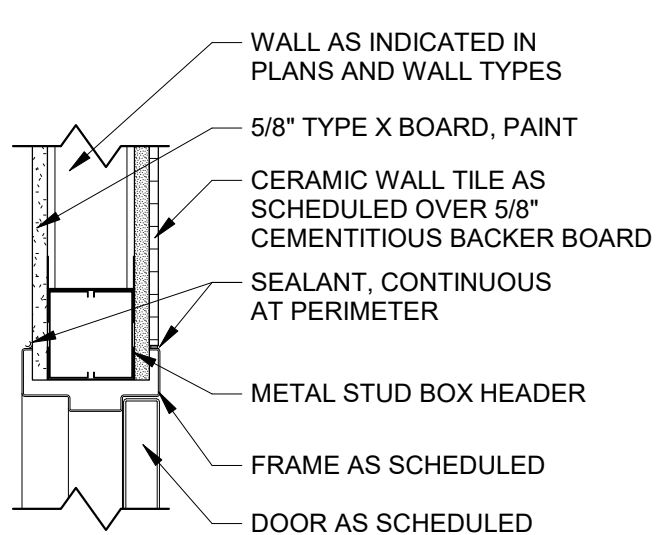

14 INTERIOR HMD HEAD DETAIL
@ CERAMIC TILE WALL
1 1/2" = 1'-0"

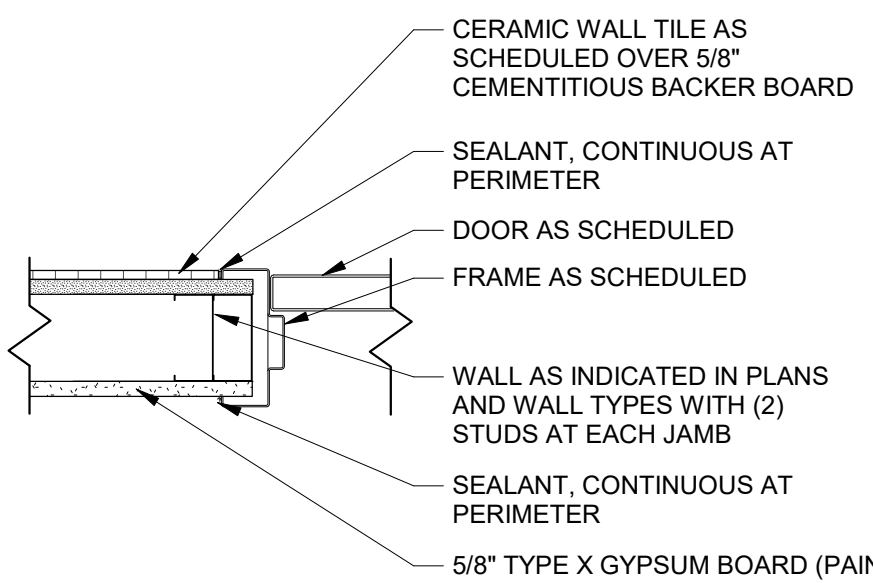


13 INTERIOR HMD JAMB DETAIL
@ CERAMIC TILE WALL
1 1/2" = 1'-0"

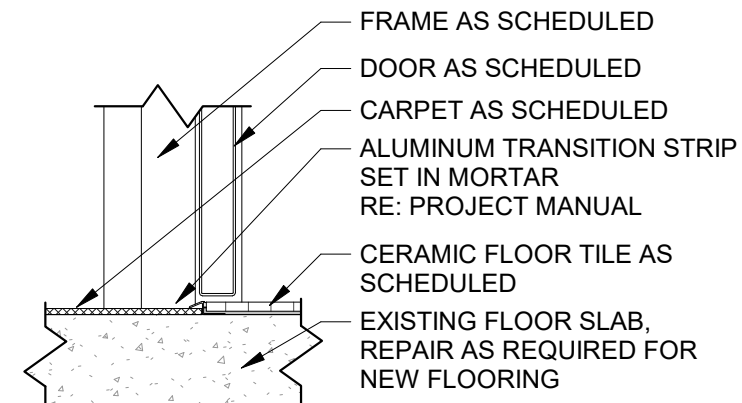


NOTE: REFER TO FINISH SCHEDULE FOR INSTANCES MARKED "SIM"


12 INTERIOR HMD TRANSITION
CARPET TO CERAMIC TILE
1 1/2" = 1'-0"

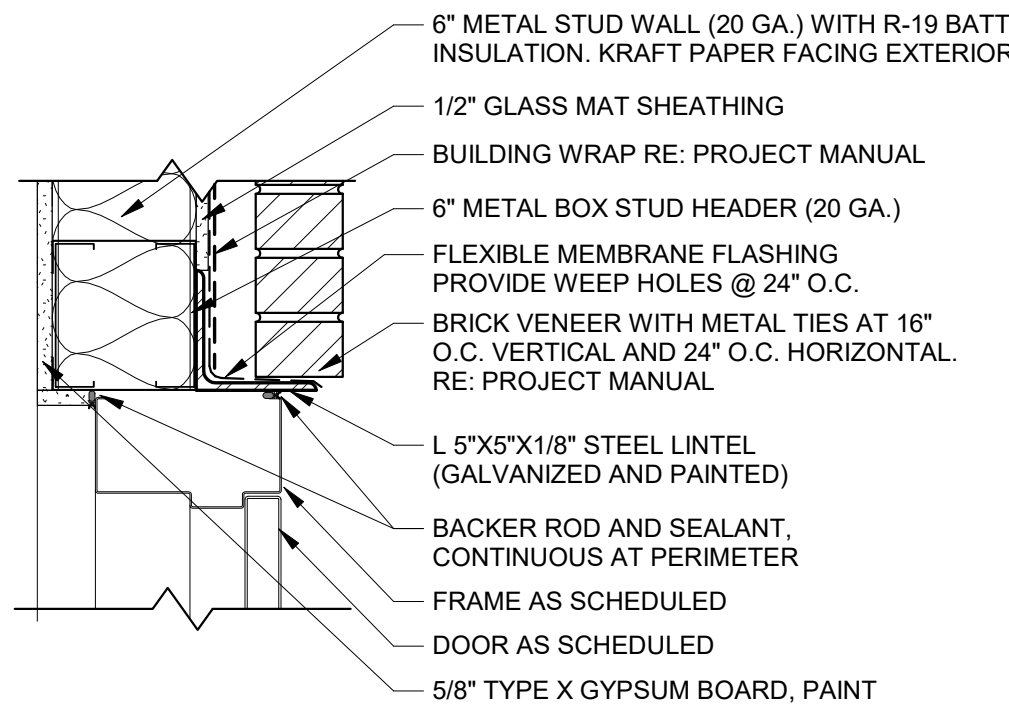


11 EXTERIOR HMD
HEAD DETAIL
1 1/2" = 1'-0"

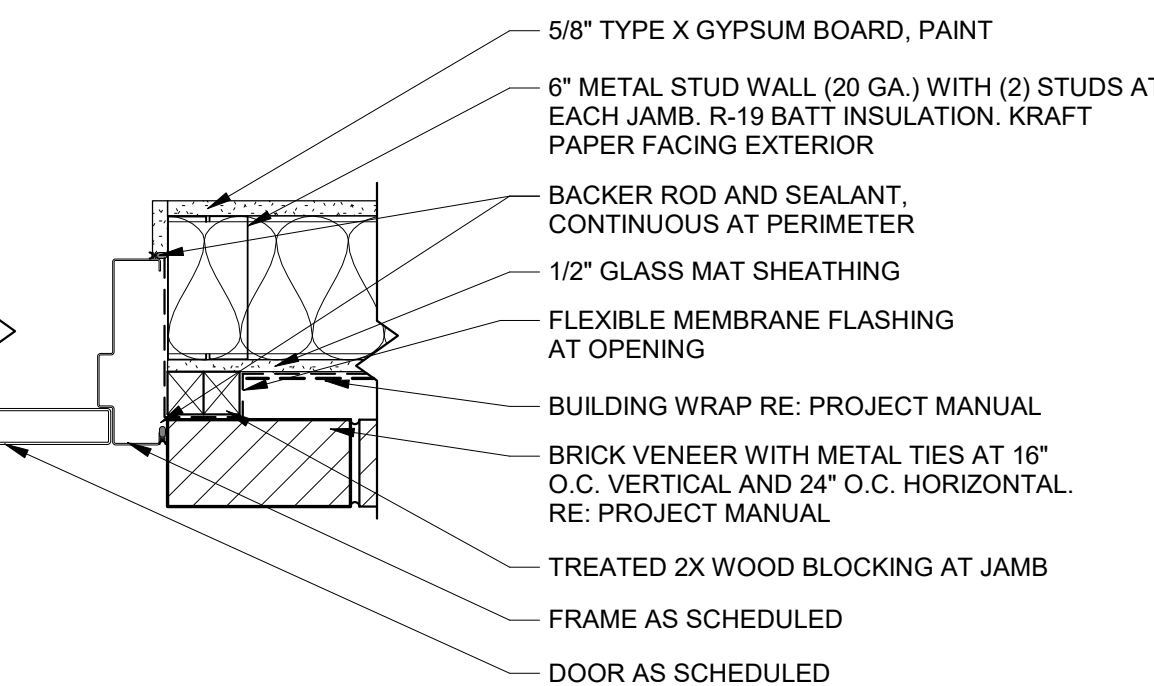


10 EXTERIOR HMD
JAMB DETAIL
1 1/2" = 1'-0"

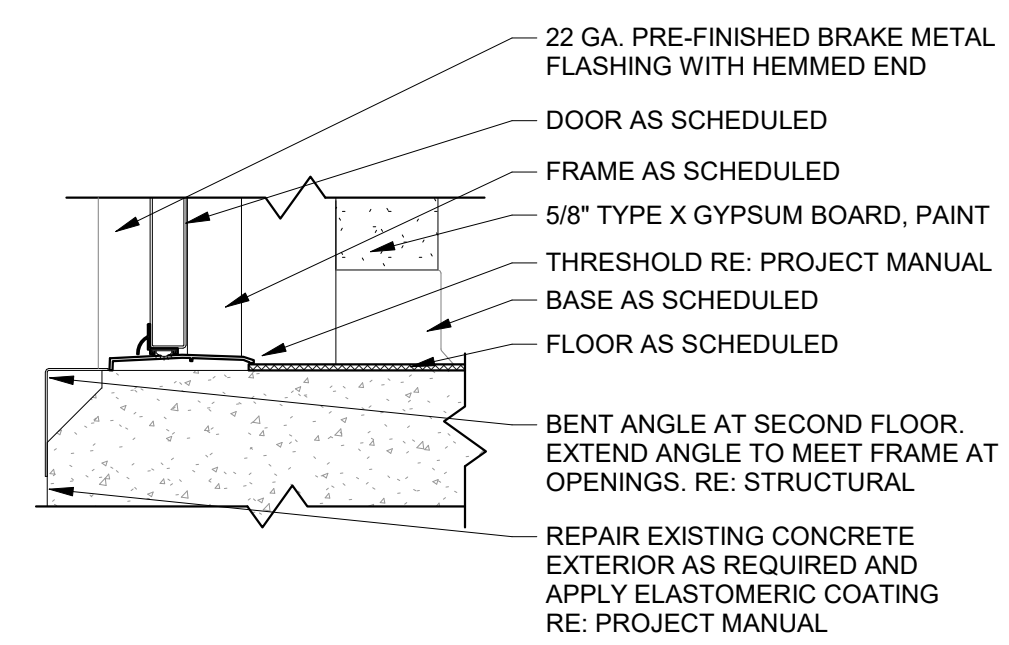


9 EXTERIOR HMD
SILL DETAIL
1 1/2" = 1'-0"

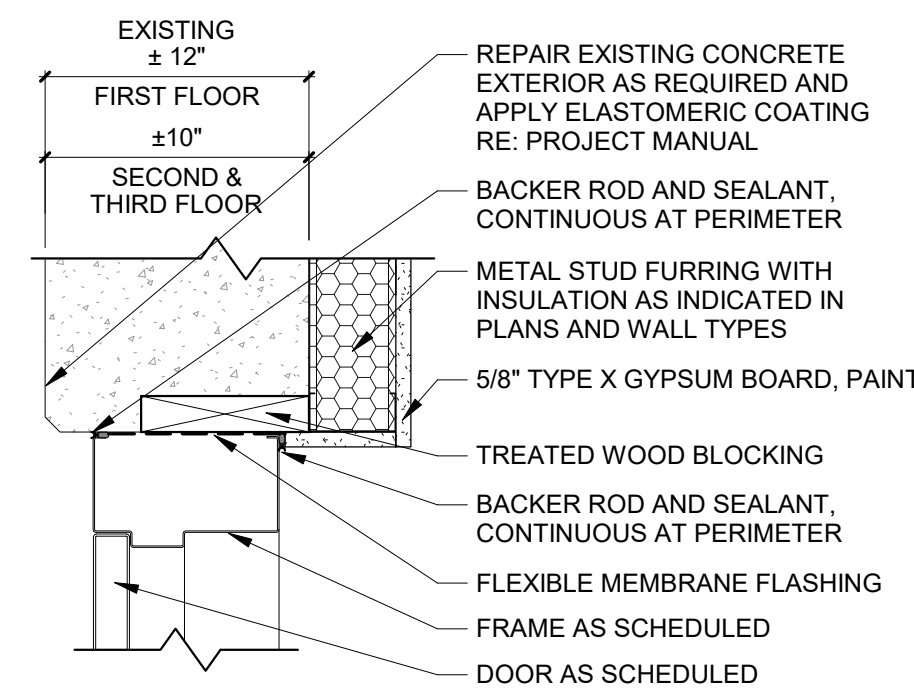


8 EXTERIOR HMD
HEAD DETAIL
1 1/2" = 1'-0"

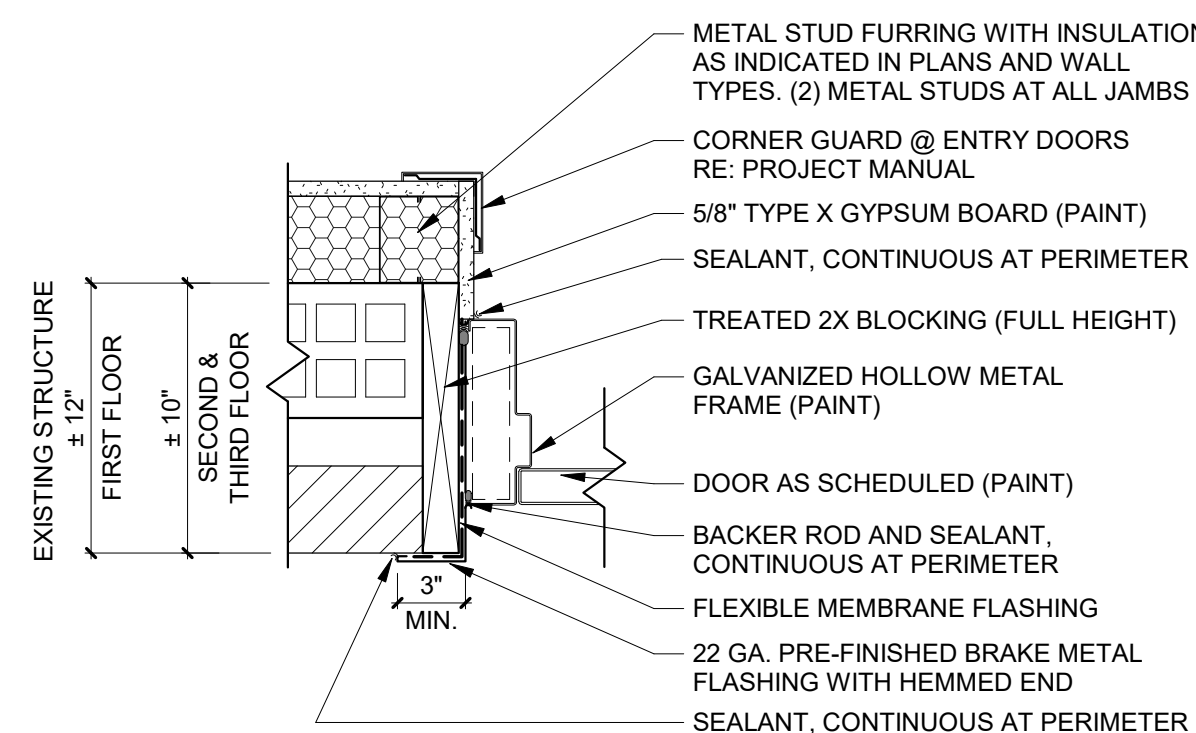


7 EXTERIOR HMD
JAMB DETAIL
1 1/2" = 1'-0"

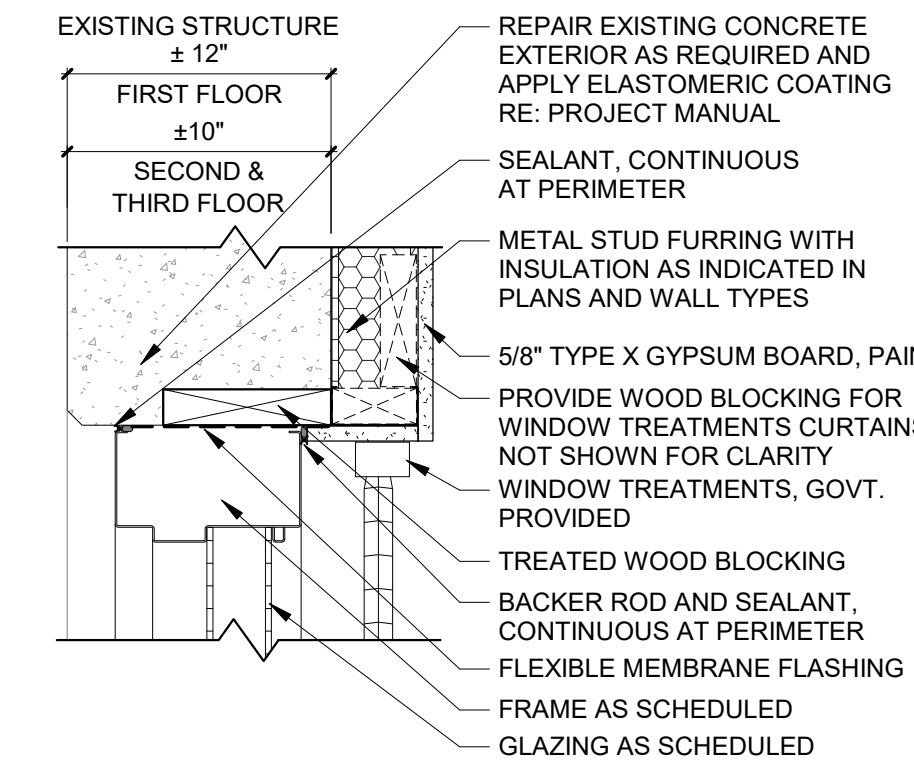


6 EXTERIOR HMD
SIDELIGHT HEAD DETAIL
1 1/2" = 1'-0"

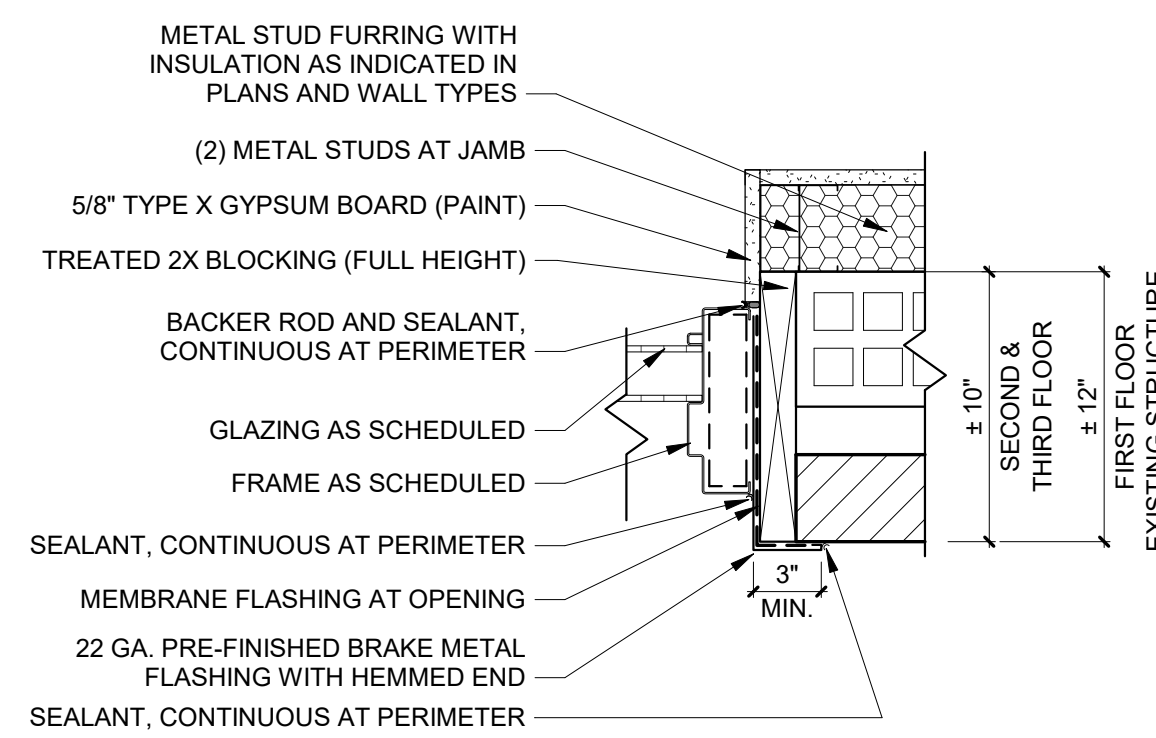


5 EXTERIOR HMD
SIDELIGHT JAMB DETAIL
1 1/2" = 1'-0"

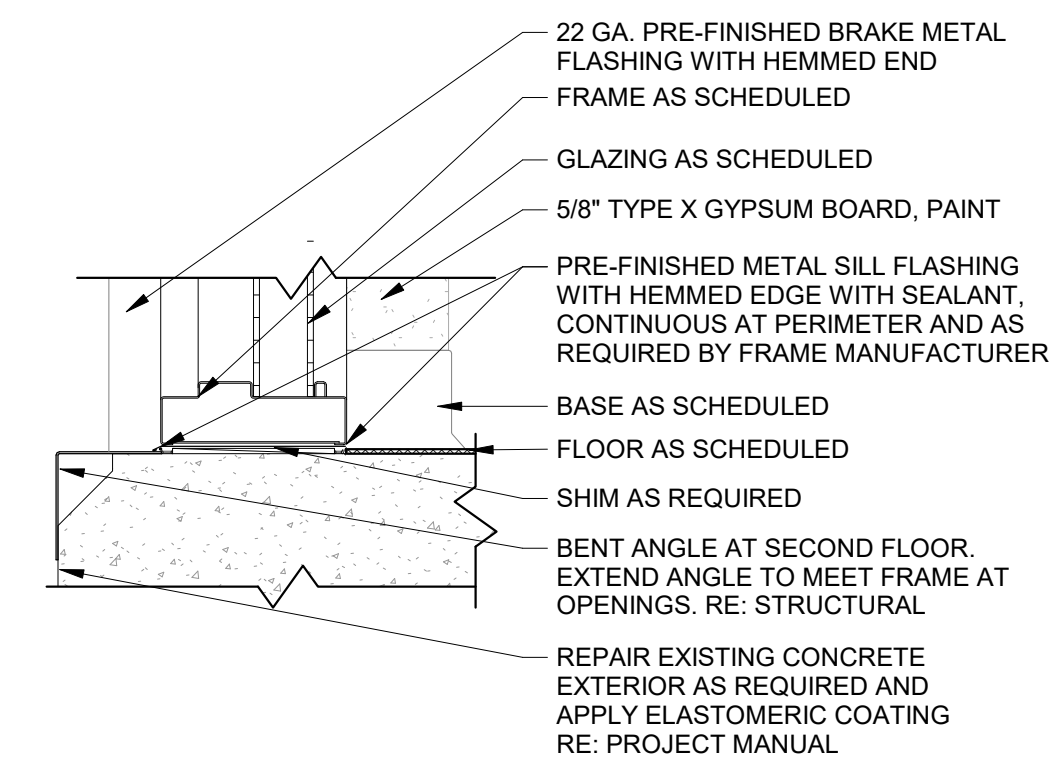


4 EXTERIOR HMD
SIDELIGHT SILL DETAIL
1 1/2" = 1'-0"

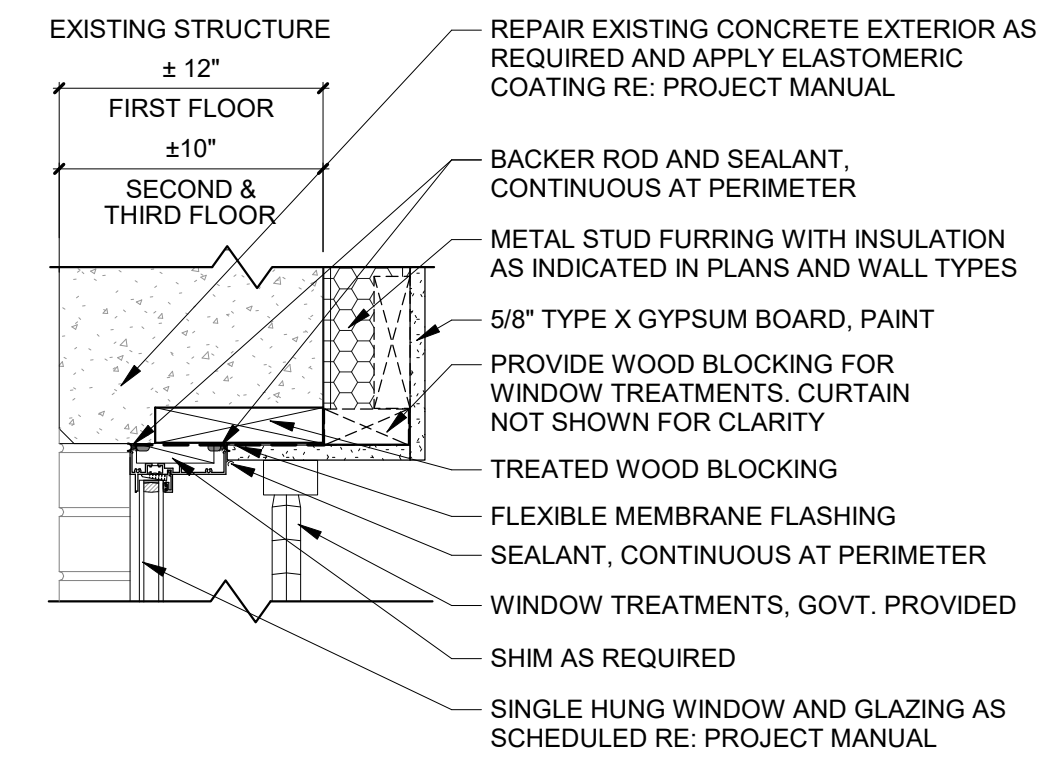


3 EXTERIOR
WINDOW HEAD DETAIL
1 1/2" = 1'-0"

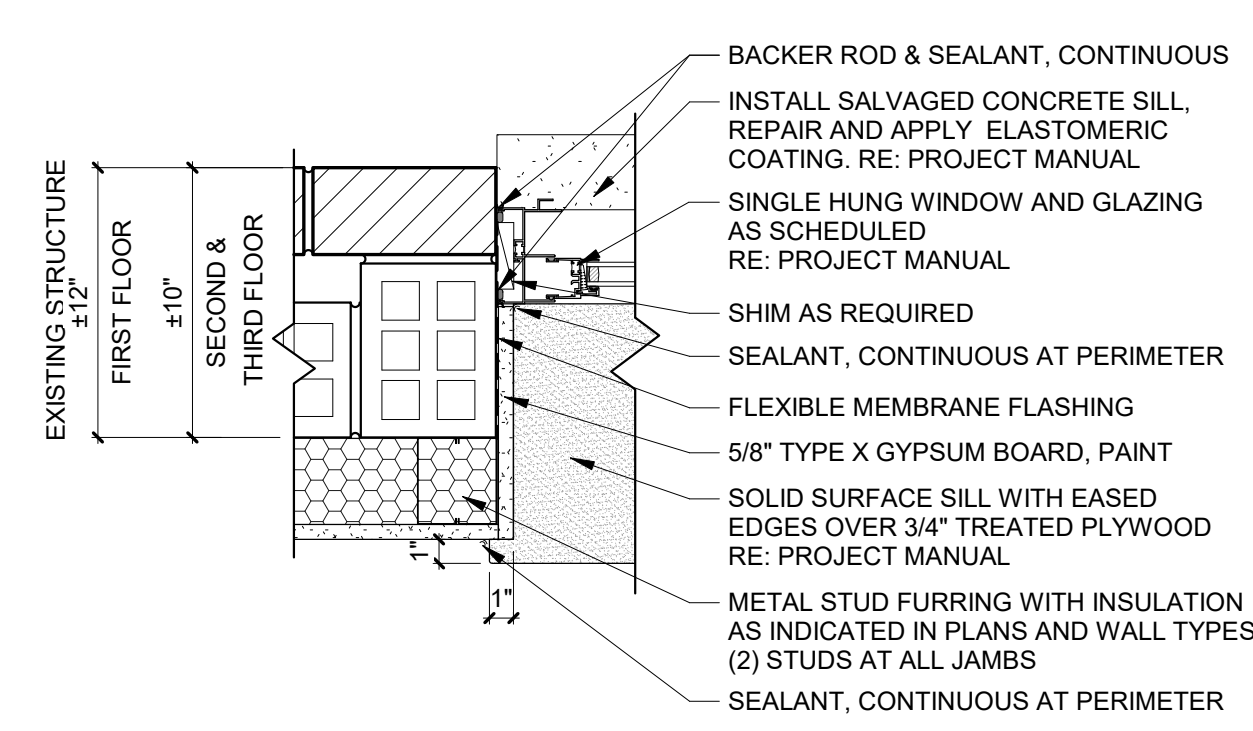

2 EXTERIOR
WINDOW SILL DETAIL
1 1/2" = 1'-0"

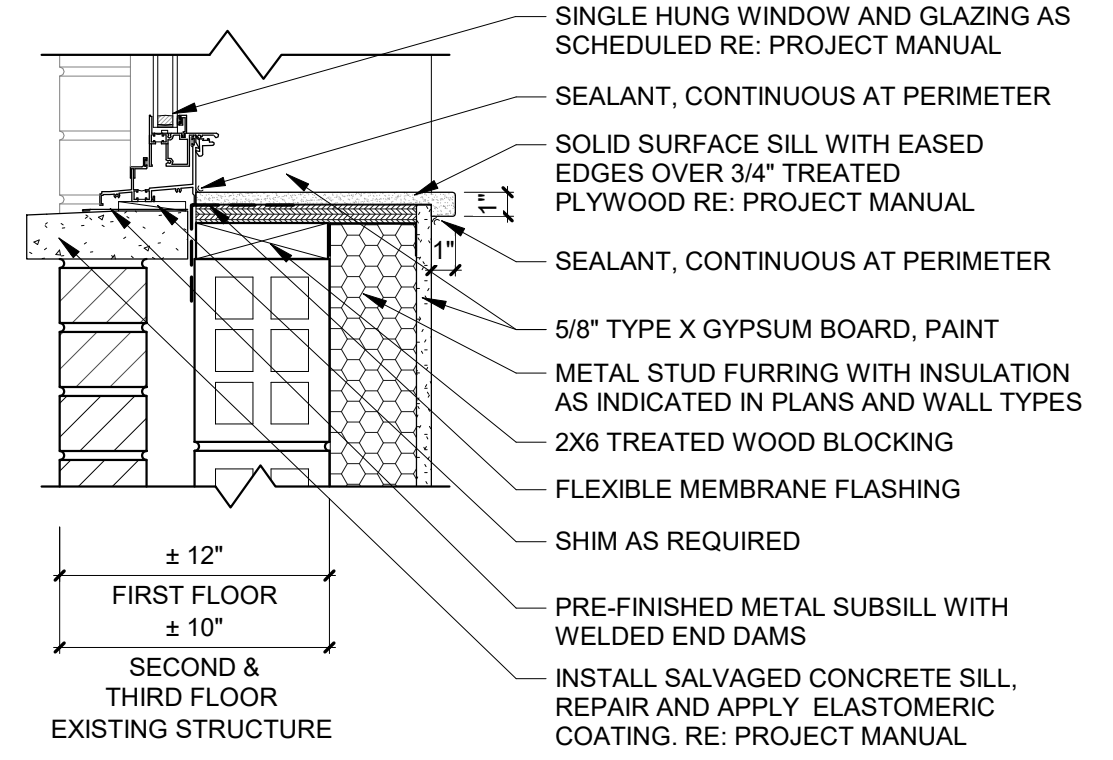

1 EXTERIOR
WINDOW SILL DETAIL
1 1/2" = 1'-0"

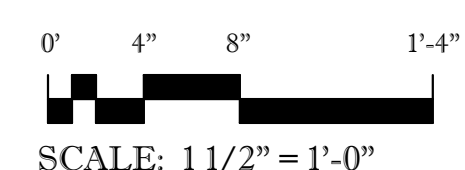


LITTLE ROCK A.F.B.
ARKANSAS

HGL
Construction

CLEMENTS & ASSOCIATES
ARCHITECTURE, INC.

507 MAIN STREET
NORTH LITTLE ROCK, ARKANSAS 72114
PHONE: 501-375-3380
WWW.CLEMENTSARCHITECTS.COM

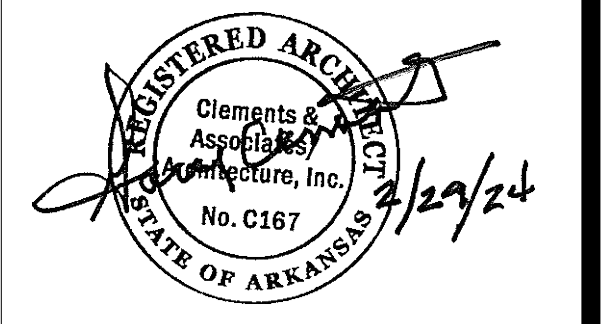

No.	Revision/Issue	Date	BY	APPD

PROJECT TITLE
**REPAIR (SUS) ARMEN
DORMITORY BLDG 854**

DRAWN BY HRS, BD, DR	LEAD DESIGNER C&A
TECH REVIEWER HRS	PROJECT NUMBER NKAK 21-1034
DESIGNED BY C&A	SHEET A6.02
DATE 29 FEB. 2024	SCALE AS NOTED
	50 OF 100

SHEET TITLE
DOOR AND WINDOW DETAILS