




LITTLE ROCK A.F.B.
ARKANSAS

HGL
Construction

CLEMENTS & ASSOCIATES
ARCHITECTURE, INC.

507 MAIN STREET
NORTH LITTLE ROCK, ARKANSAS 72114
PHONE: 501-375-3380
WWW.CLEMENTSARCHITECTS.COM

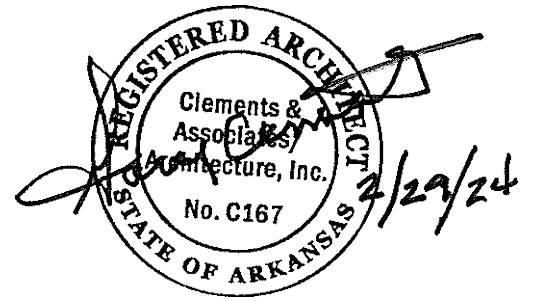

No.	Revision/Issue	Date	BY	APPD

PROJECT TITLE REPAIR (SUS) ARMEN DORMITORY BLDG 854	SHEET TITLE FIRST FLOOR FINISH PLAN AND LEGEND
DRAWN BY HRS, BD, DR	LEAD DESIGNER C&A
TECH REVIEWER HRS	PROJECT NUMBER NKAK 21-1034
DESIGNED BY C&A	SHEET IN1.01
DATE 29 FEB. 2024	SCALE AS NOTED
	52 OF 100

FLOOR FINISH LEGEND

NO NEW FINISH
CLEAN EXISTING AFTER THE
COMPLETION OF THE WORK

SEALED CONCRETE (SC)
RE: FINISH SCHEDULE

CARPET (CP-1)
RE: FINISH SCHEDULE


CARPET (CP-2)
RE: FINISH SCHEDULE

CERAMIC TILE (CT-1)
RE: FINISH SCHEDULE

THRESHOLD
RE: PROJECT MANUAL

FLOOR DRAIN
RE: PLUMBING

PROVIDE THRESHOLD AS
SPECIFIED FOR CERAMIC TILE
TO CARPET TRANSITION AT
DORM ROOMS.

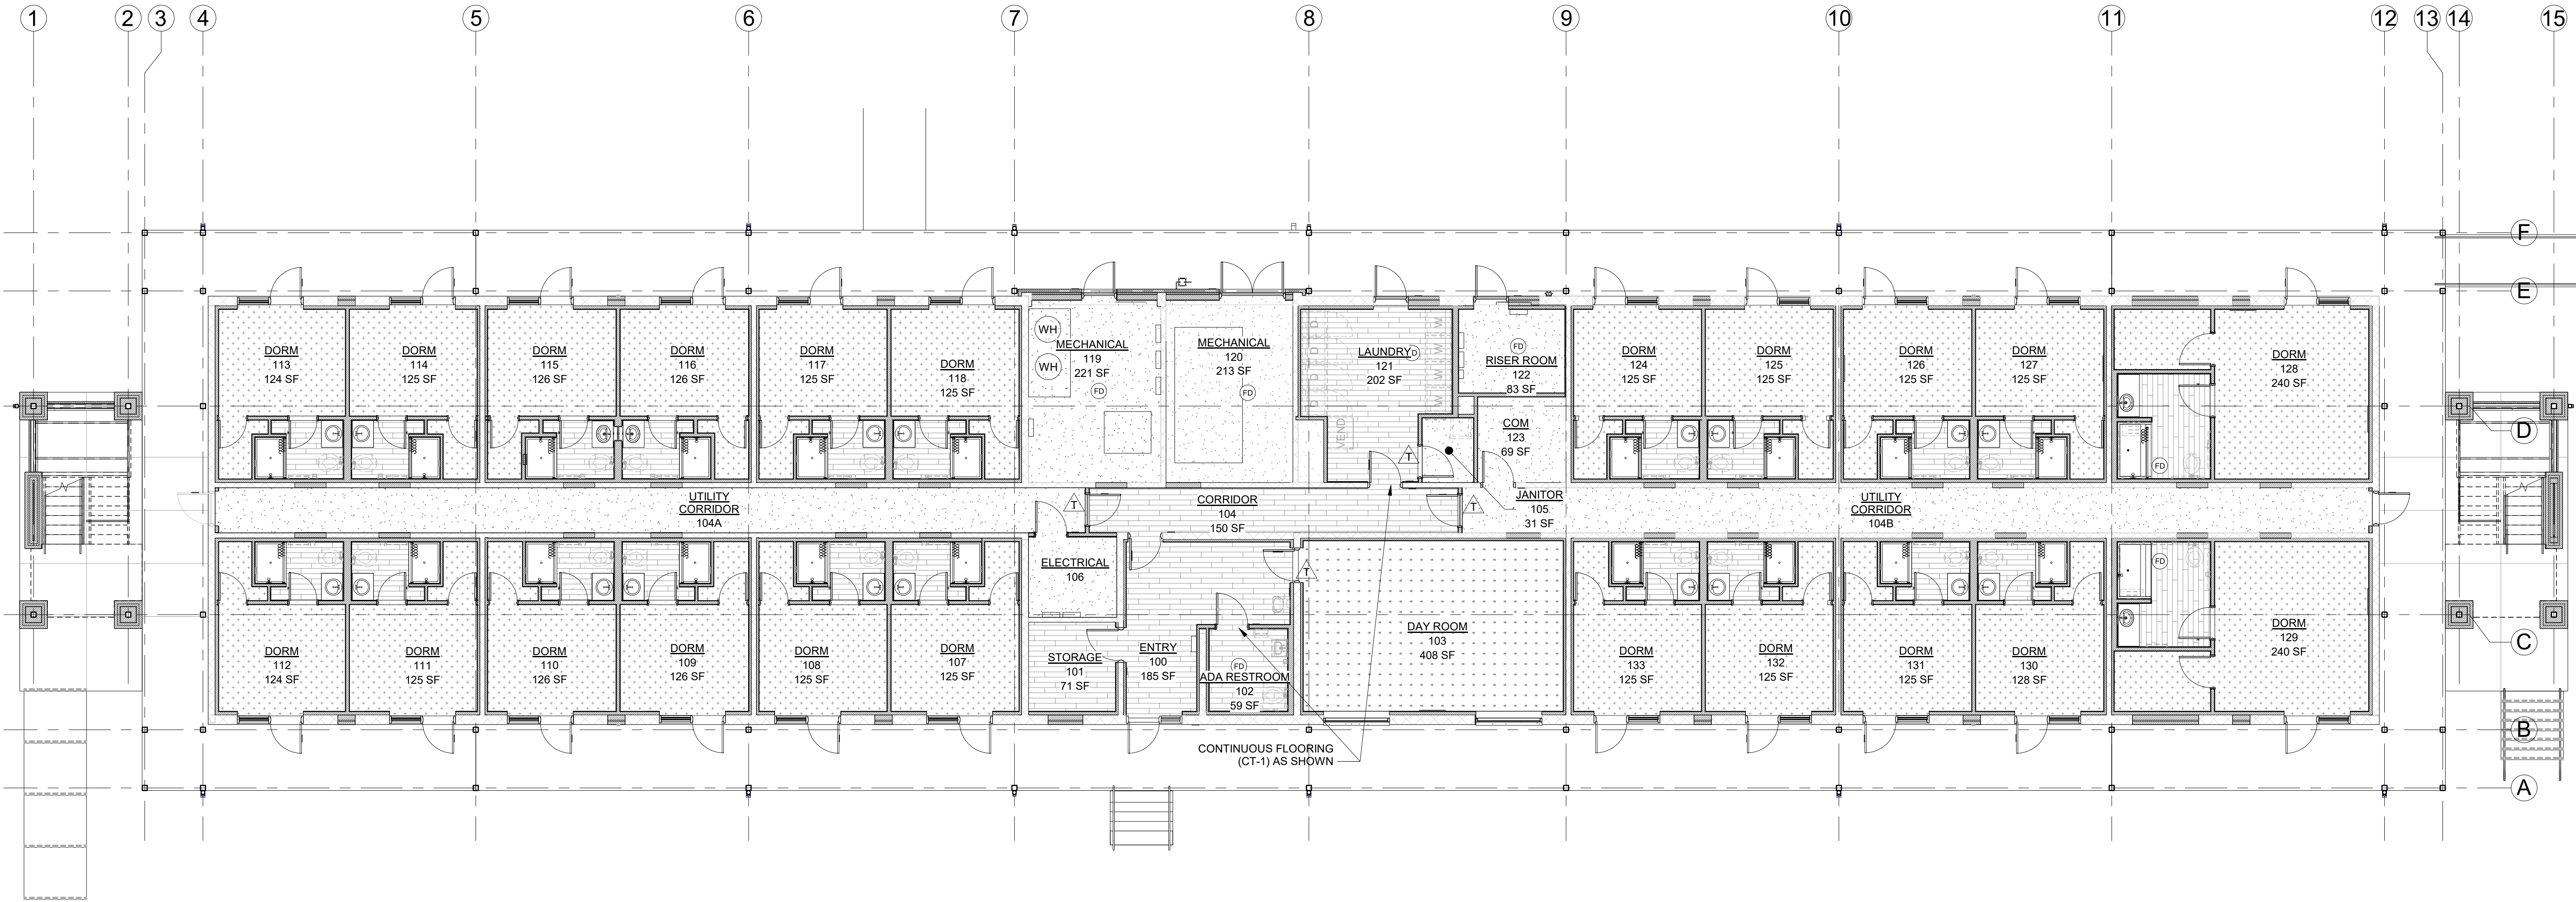

1 FINISH FLOOR PLAN - FIRST FLOOR
1/8" = 1'-0"

