



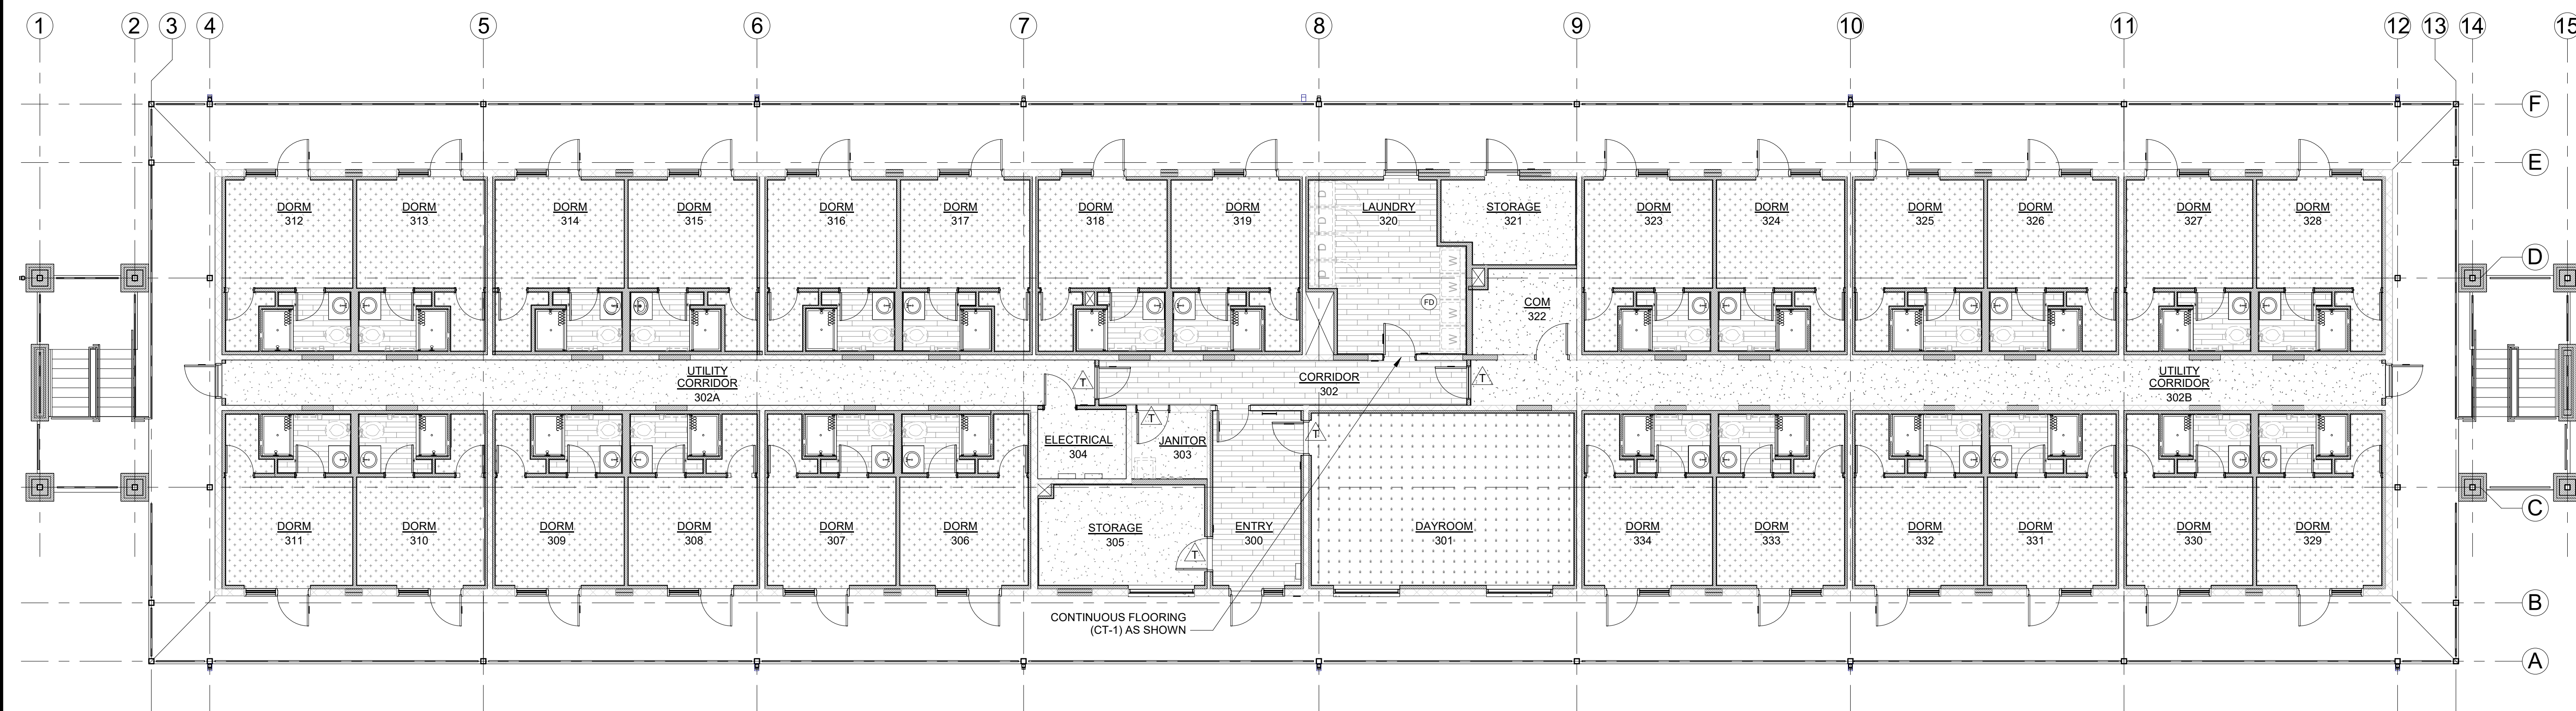


FLOOR FINISH LEGEND			
	NO NEW FINISH CLEAN EXISTING AFTER THE COMPLETION OF THE WORK		CERAMIC TILE (CT-1) RE: FINISH SCHEDULE
	SEALED CONCRETE (SC) RE: FINISH SCHEDULE		THRESHOLD RE: PROJECT MANUAL
	CARPET (CP-1) RE: FINISH SCHEDULE		FLOOR DRAIN RE: PLUMBING
	CARPET (CP-2) RE: FINISH SCHEDULE		PROVIDE THRESHOLD AS SPECIFIED FOR CERAMIC TILE TO CARPET TRANSITION AT DORM ROOMS.

2 FINISH FLOOR PLAN - THIRD FLOOR
1/8" = 1'-0"

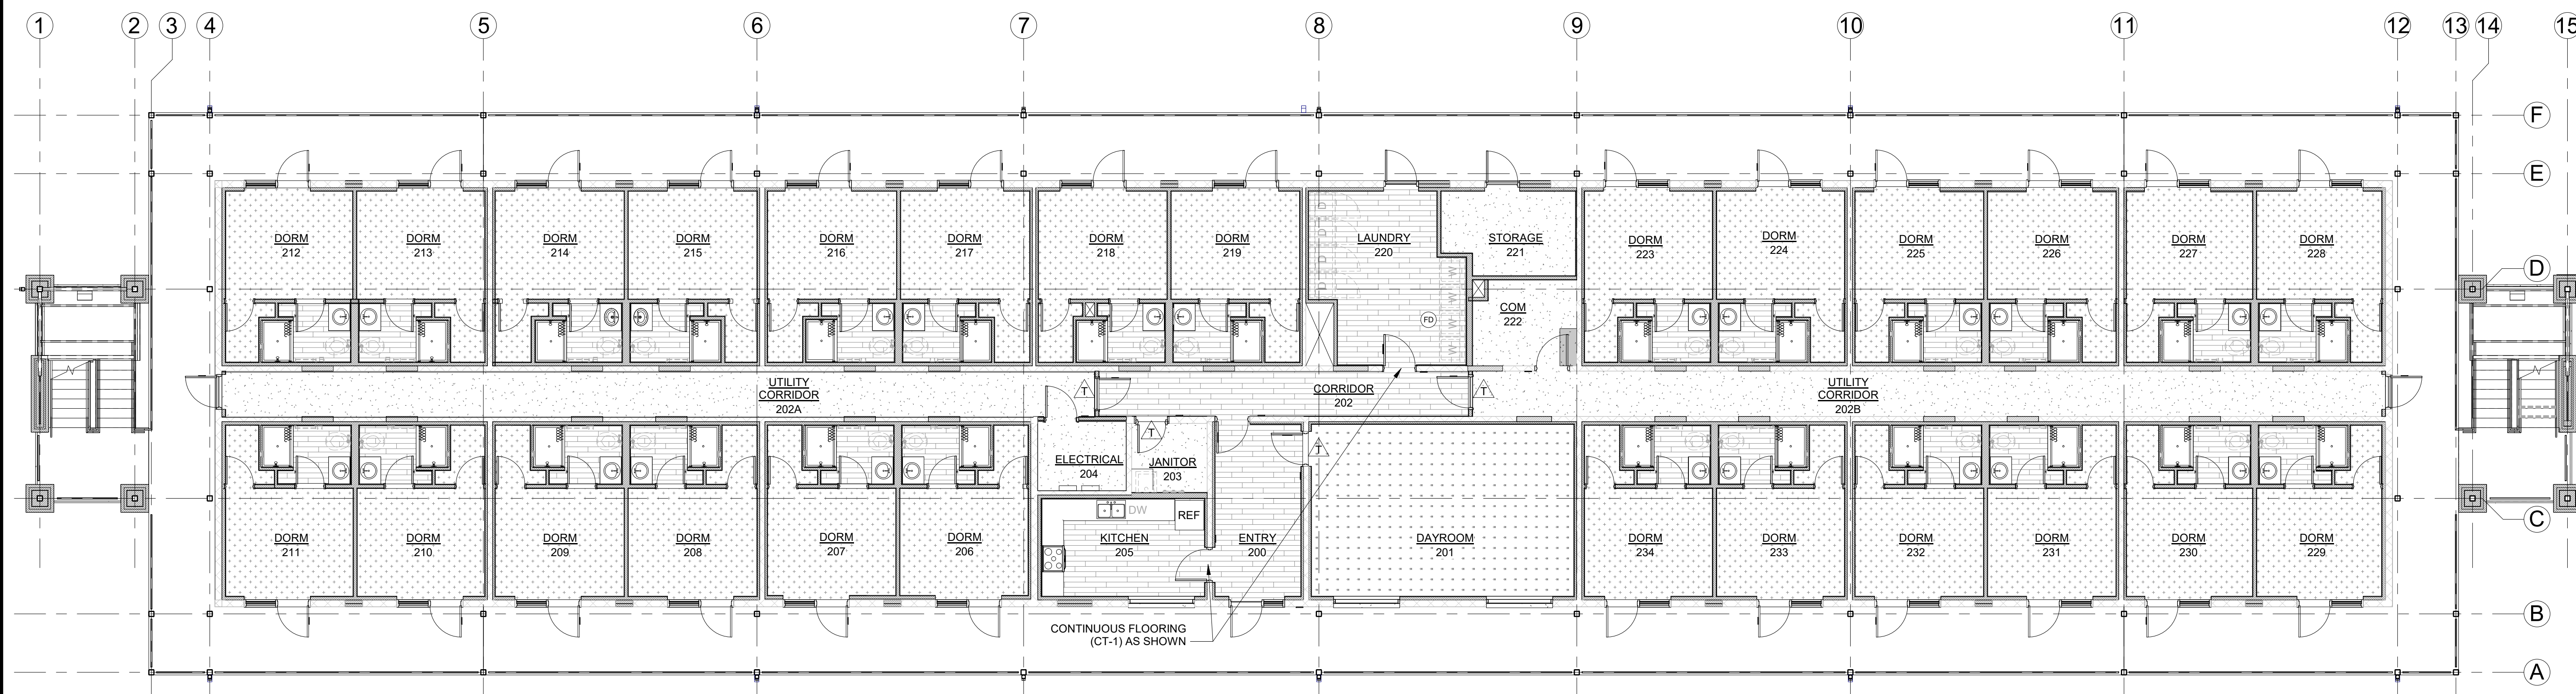

1 FINISH FLOOR PLAN - SECOND FLOOR
1/8" = 1'-0"

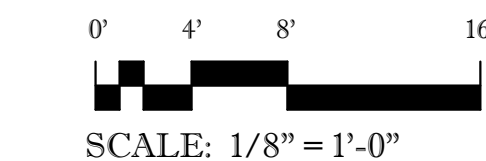

LITTLE ROCK A.F.B.
ARKANSAS

HGL
Construction

CLEMENTS & ASSOCIATES
ARCHITECTURE, INC.
507 MAIN STREET
NORTH LITTLE ROCK, ARKANSAS 72114
PHONE: 501-375-3380
WWW.CLEMENTSARCHITECTS.COM



No.	Revision/Issue	Date	BY	APPD

PROJECT TITLE REPAIR (SUS) ARMEN DORMITORY BLDG 854		SHEET TITLE SECOND & THIRD FLOOR FINISH PLANS, AND LEGEND	
DRAWN BY HRS, BD, DR	LEAD DESIGNER C&A	PROJECT NUMBER NKAK 21-1034	SHEET IN1.02
TECH REVIEWER HRS	DESIGNED BY C&A	DATE 29 FEB. 2024	SCALE AS NOTED
		53 OF 100	