



BUC-EE'S

A DEVELOPMENT OF

Buc-ee's Benton, LLC
Saline County, Arkansas

TEL: (979) 230-2920

BUC-EE'S TRAVEL CENTER
BENTON, ARKANSAS
74K - L - 2025 -Q1
INTERSTATE 30 & STATE HIGHWAY 229
BENTON, ARKANSAS 72019

LAWRENCE S. LEVINSON, A.I.A.

7800 Washington Ave., Suite 600 Houston, TX 77007
main: 713.650.3600 www.laarc.com

ISSUE/REVISION LOG:

No.	DESCRIPTION	DATE
1	OWNER CHANGES	09/09/2024
3	OWNER CHANGES	04/23/2025

04/23/2025

ISSUED FOR REVIEW: 04/26/2024

ISSUED FOR BID: 05/14/2024

ISSUED FOR PERMIT: 05/14/2024


Copyright 2024 Lawrence S. Levinson, A.I.A. Warning: This document is protected by U.S. Copyright Law Under Section 102 of the U.S. Copyright and the Architectural Works Copyright Protection Act of 1990. Unauthorized reproduction and distribution of this document or any portion of it, other than for use of the particular project, is prohibited and may result in severe civil and criminal penalties, and will be prosecuted to maximum extent possible under the law.

A1.00

FLOOR PLAN OVERALL

LAARC PROJECT NUMBER: 2024-107.000


BENTON, ARKANSAS

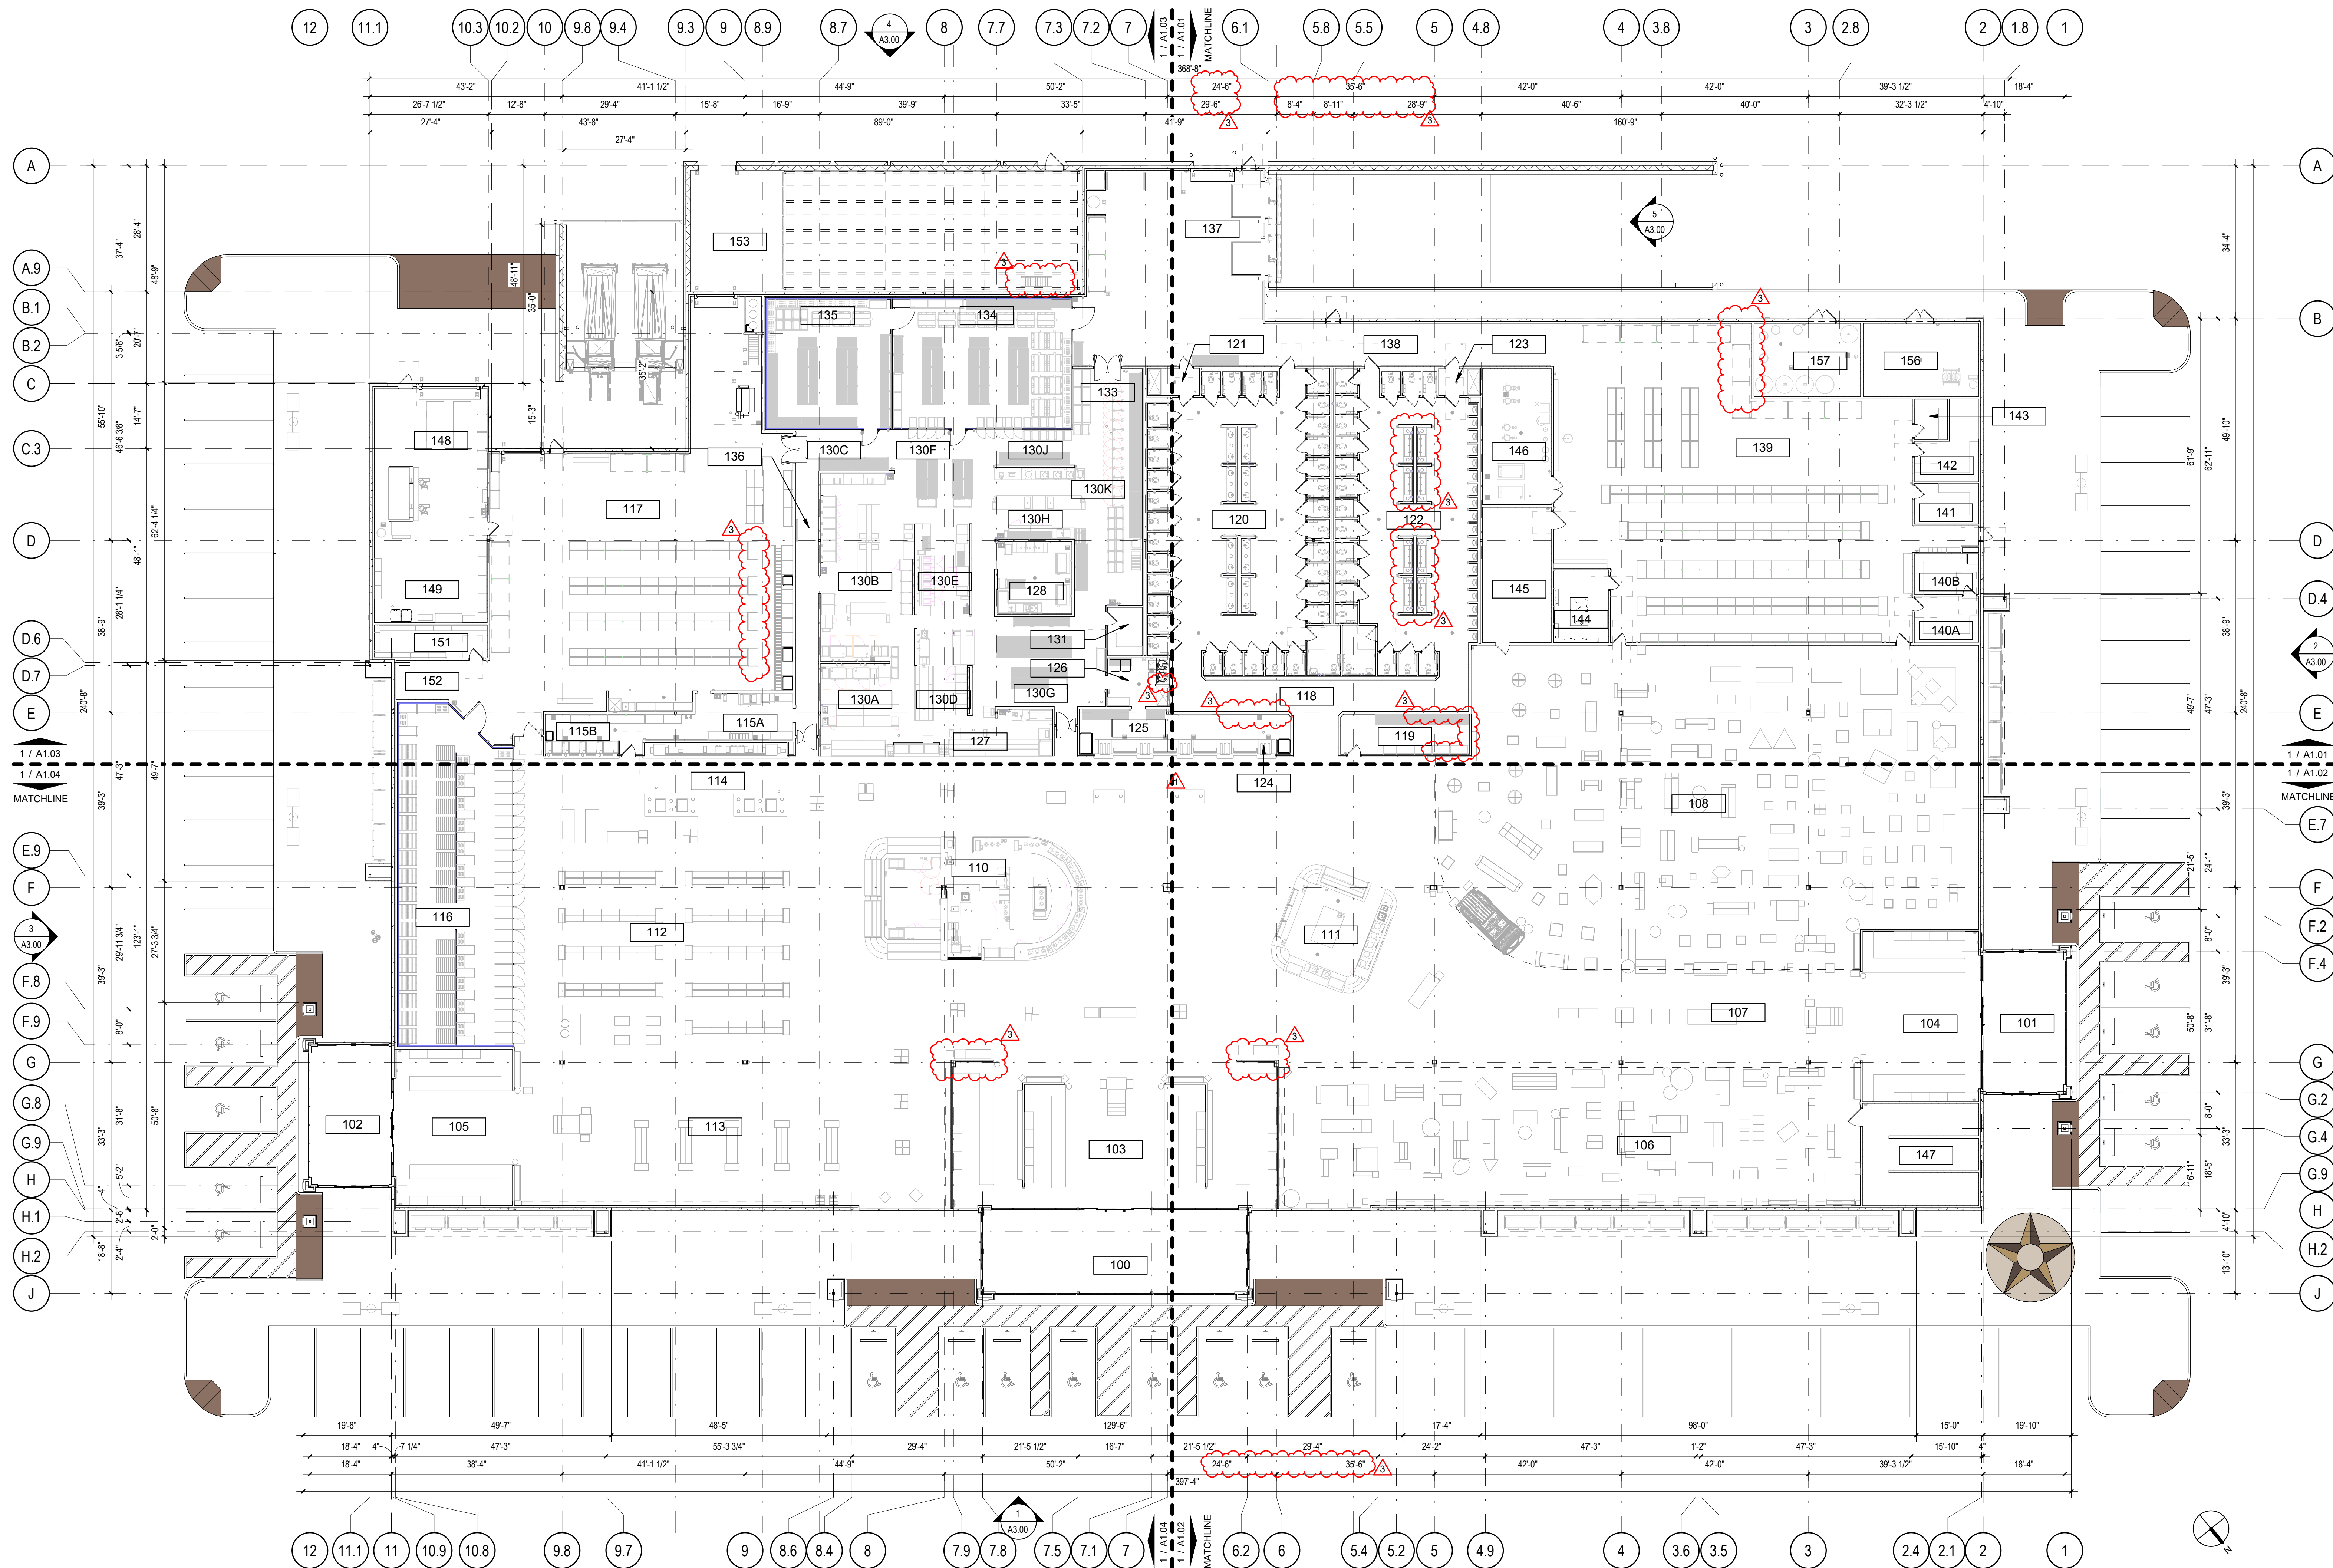

1 FLOOR PLAN - OVERALL

1/16" = 1'-0"

KEY PLAN

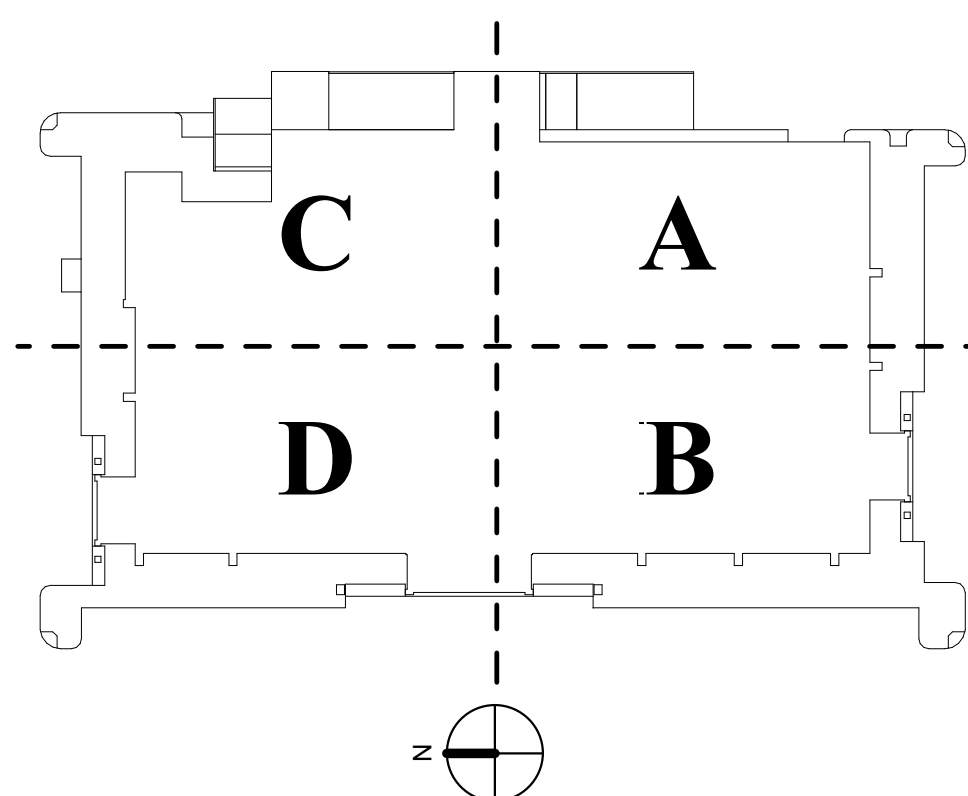

ROOM NAME INDEX

NUMBER	ROOM NAME	NUMBER	ROOM NAME	NUMBER	ROOM NAME
100	VESTIBULE 1	125	FOUNTAIN STORAGE ROOM	143	D.M. OFFICE
101	VESTIBULE 2	126	KITCHEN MOP ROOM	144	IT ROOM
102	VESTIBULE 3	127	VENDING COUNTER	145	ELECTRICAL ROOM
103	CASHIERS 1	128	WARE WASH	146	BOILER ROOM
104	CASHIERS 2	129	BAKERY	147	FUEL ALLEY
105	CASHIERS 3	130A	TRU PREP	148	ICE ROOM
106	GIFT SALES 1	130B	FREEZER VESTIBULE	149	TOOL ROOM
107	GIFT SALES RUNWAY	130C	HOT PREP	150	CIGARETTE STORAGE
108	GIFT SALES 2	130D	TRY STATION	151	ELECTRICAL ALCOVE
109	SALES	130E	KITCHEN STORAGE B	152	BALE STORAGE
110	TEXAS ROUND UP	130F	KITCHEN STORAGE A	153	CHILLER YARD ENCLOSURE
111	FUDGE & NUTS	130G	PRODUCE PREP	154	PUMP ROOM
112	CONVENIENCE STORE SALES	130H	COOLER VESTIBULE	155	FILTER ROOM
113	SPECIALTY FOODS SALES	130I	KITCHEN STORAGE C	156	COMPACTOR ENCLOSURE
114	COFFEE AREA	131	DELI MANAGER	157	GENERATOR ENCLOSURE
115A	COFFEE SUPPLY ROOM	132	KITCHEN RECEIVING	158	EQUIPMENT MEZZANINE
115B	ICEE STORAGE ROOM	133	WALK-IN COOLER		
116	BEVERAGE COOLER	134	WALK-IN FREEZER		
117	CONVENIENCE WAREHOUSE	135	KITCHEN HALLWAY		
118	RESTROOM HALLWAY	136	TRUCK DOCK RECEIVING		
119	FUDGE & NUT STORAGE	137	CONVENIENCE WAREHOUSE HALLWAY		
120	WOMEN'S RESTROOM	138	MERCHANDISE WAREHOUSE		
121	WOMEN'S MOP ROOM	139	STORE MANAGER		
122	MEN'S RESTROOM	140A	ADMIN CLERK		
123	MEN'S MOP ROOM	141	ONBOARDING OFFICE		
124	FOUNTAIN	142	MERCHANDISE MANAGER		

GENERAL NOTES

- EXTERIOR DIMENSIONS ARE TO CENTERLINE OF COLUMNS OR FACE OF STOREFRONT.
- EXTERIOR DIMENSIONS ARE TO FACE OF SLAB @ TILT-WALL/CMU WALL/STUD WALL.
- SIDEWALKS AT DOORS SHALL BE FLUSH WITH FINISHED FLOOR ELEVATION.
- SCOPE ALL EXIST. CONDO. PADS & WALKS TO DRAIN AWAY FROM BUILDING RE: CIVIL.
- THE CONTRACTOR AND ALL SUB-CONTRACTORS SHALL VERIFY ALL EXISTING CONDITIONS PRIOR TO PERFORMING ANY WORK AND SHALL NOTIFY THE ARCHITECT IMMEDIATELY OF ANY CONDITIONS THAT MAY EXIST THAT ARE NOT COVERED ON THESE PLANS.
- THE CONTRACTOR AND ALL SUB-CONTRACTORS SHALL NOT DAMAGE ANY INSTRUMENTS OR EQUIPMENT DURING THE COURSE OF THIS PROJECT.
- THE CONTRACTOR AND ALL SUB-CONTRACTORS SHALL RETURN ANY INSTRUMENTS OR EQUIPMENT THAT ARRIVES DAMAGED.
- SEAL ALL PENETRATIONS THROUGH FIRE RATED ASSEMBLIES W/ U.L. FIRE RATED ASSEMBLIES FOR TYPE OF PENETRATION AND CONSTRUCTION.
- METAL STUD FRAMING SHALL BE 18 GA. @ 16" O.C. UNLESS NOTED OTHERWISE. RE: STRUCTURAL FOR DETAILS.
- BUILDING HEIGHTS AND ELEVATIONS SHALL BE MEASURED FROM FINISH FLOOR.
- PROVIDE DOUBLE STUDS, BLOCKING, BRACING AND STEEL BACK-UP PLATES REQUIRED TO SUPPORT EQUIPMENT, MISCELLANEOUS ITEMS, E.G. CASEWORK, CABINETS, GRAB BARS, TOILET ACCESSORIES, FIXTURES, SIGNS, HAND RAILING, ETC. TYPICAL.
- ALL SYMBOLS, ABBREVIATIONS, AND NOTES MARKED "TYPICAL" OR "TYP." SHALL APPLY IN ALL SIMILAR CIRCUMSTANCES.
- EXTERIOR FINISHES SHALL BE PLUMB AND ALIGNED AS INDICATED ON THE BUILDING ELEVATIONS.
- EXTERIOR WOOD BLOCKING AND NAILERS SHALL BE PRESSURE TREATED.
- DO NOT SCALE DRAWINGS.
- INTERIOR DIMENSIONS ARE MEASURED FROM STUD TO STUD, UNLESS NOTED OTHERWISE.