


Autodesk Docs: \\CSE23068 HW Rogers PCF Phase2 SH Improv\406493-Solids Building-CSE.rvt 8/26/2024 10:05:39 AM TPL BUILDING SECTIONS

1" = 1" AT FULL SIZE IF NOT ONE INCH SCALE ACCORDINGLY


DATE	
REVISION	

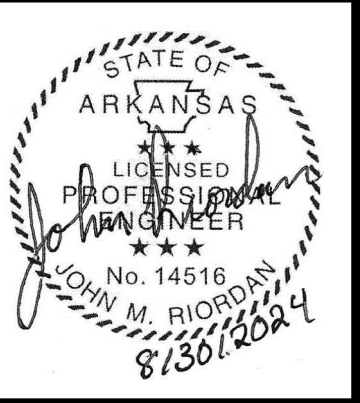

HAWKINS WEIR ENGINEERS, INC.
CS&E CORNERSTONE STRUCTURAL ENGINEERING, INC.
 ROGERS WATER UTILITIES


ROGERS POLLUTION CONTROL FACILITY (PCF)
 SOLIDS HANDLING IMPROVEMENTS, PHASE II
 DRYER BUILDING BUILDING SECTIONS

DATE: AUGUST 2024
 SCALE: As indicated
 DESIGNED BY: JMR
 DRAWN BY: TPL
 HWEI NO.: 2020043
 FILENAME: SA-13
SHEET NO. SA-13

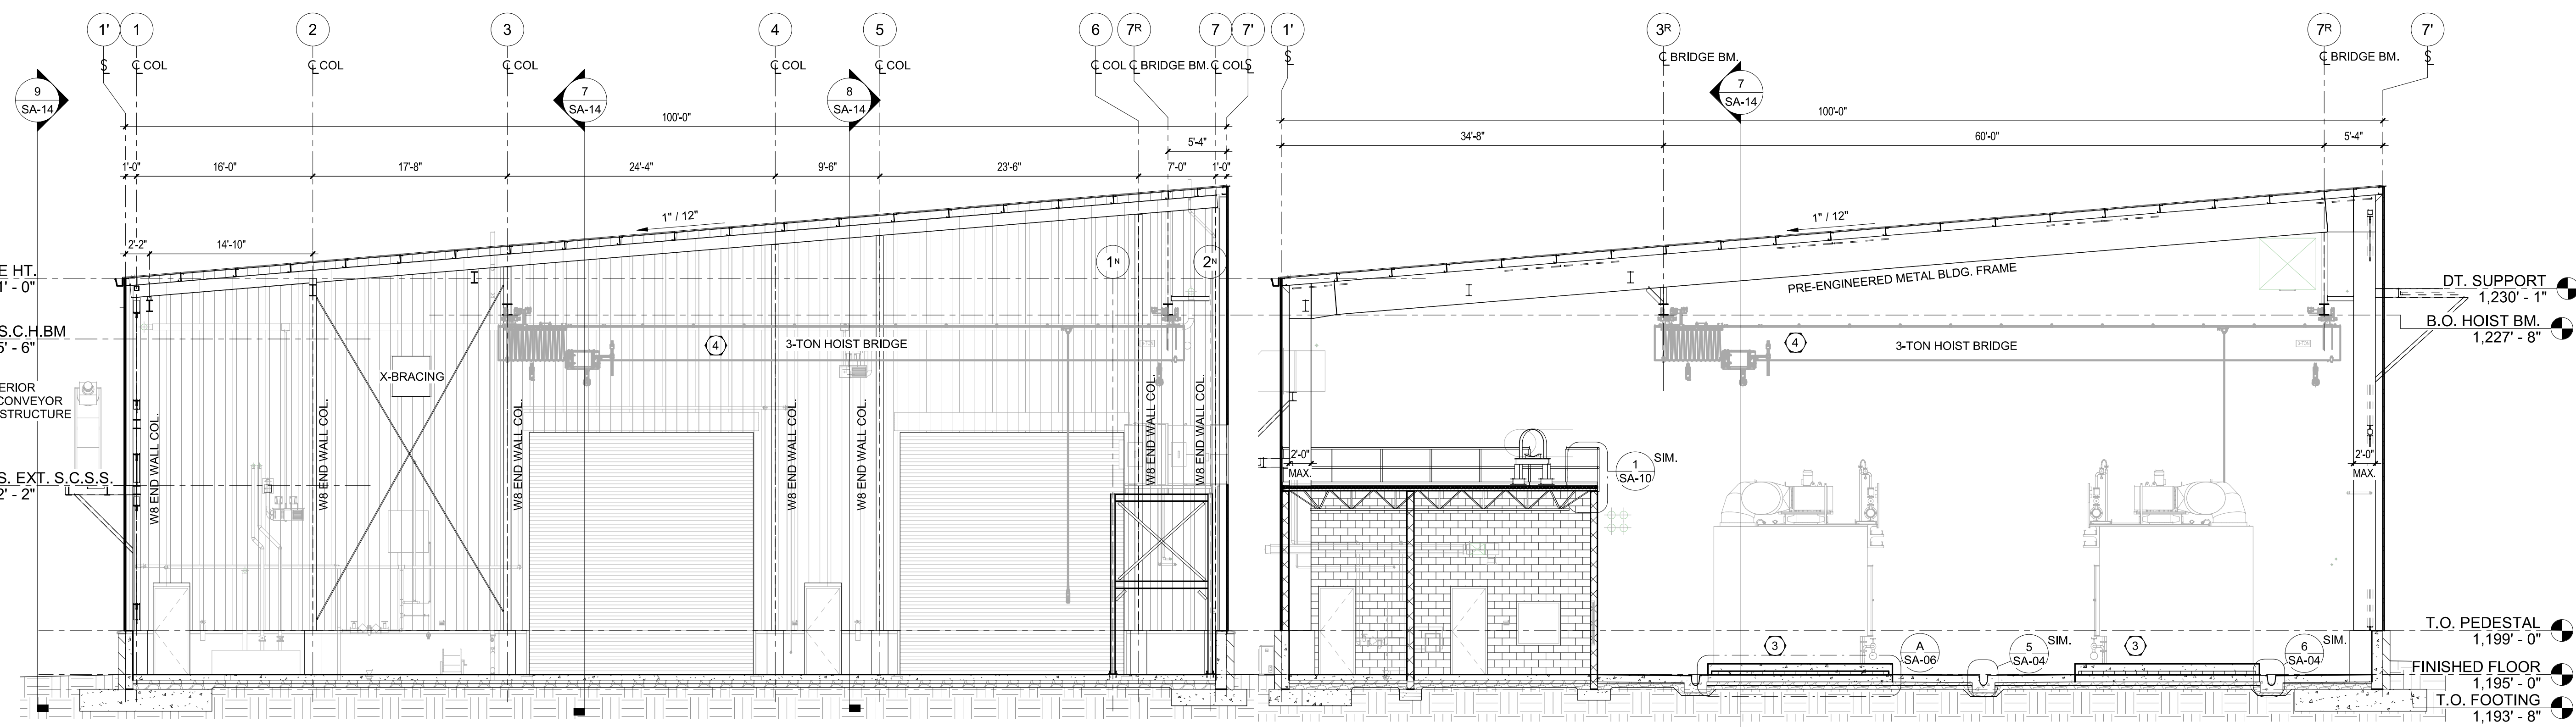


5 BUILDING SECTION - COLUMN LINE G
1/8" = 1'-0"

4 BUILDING SECTION - COLUMN LINE E
1/8" = 1'-0"

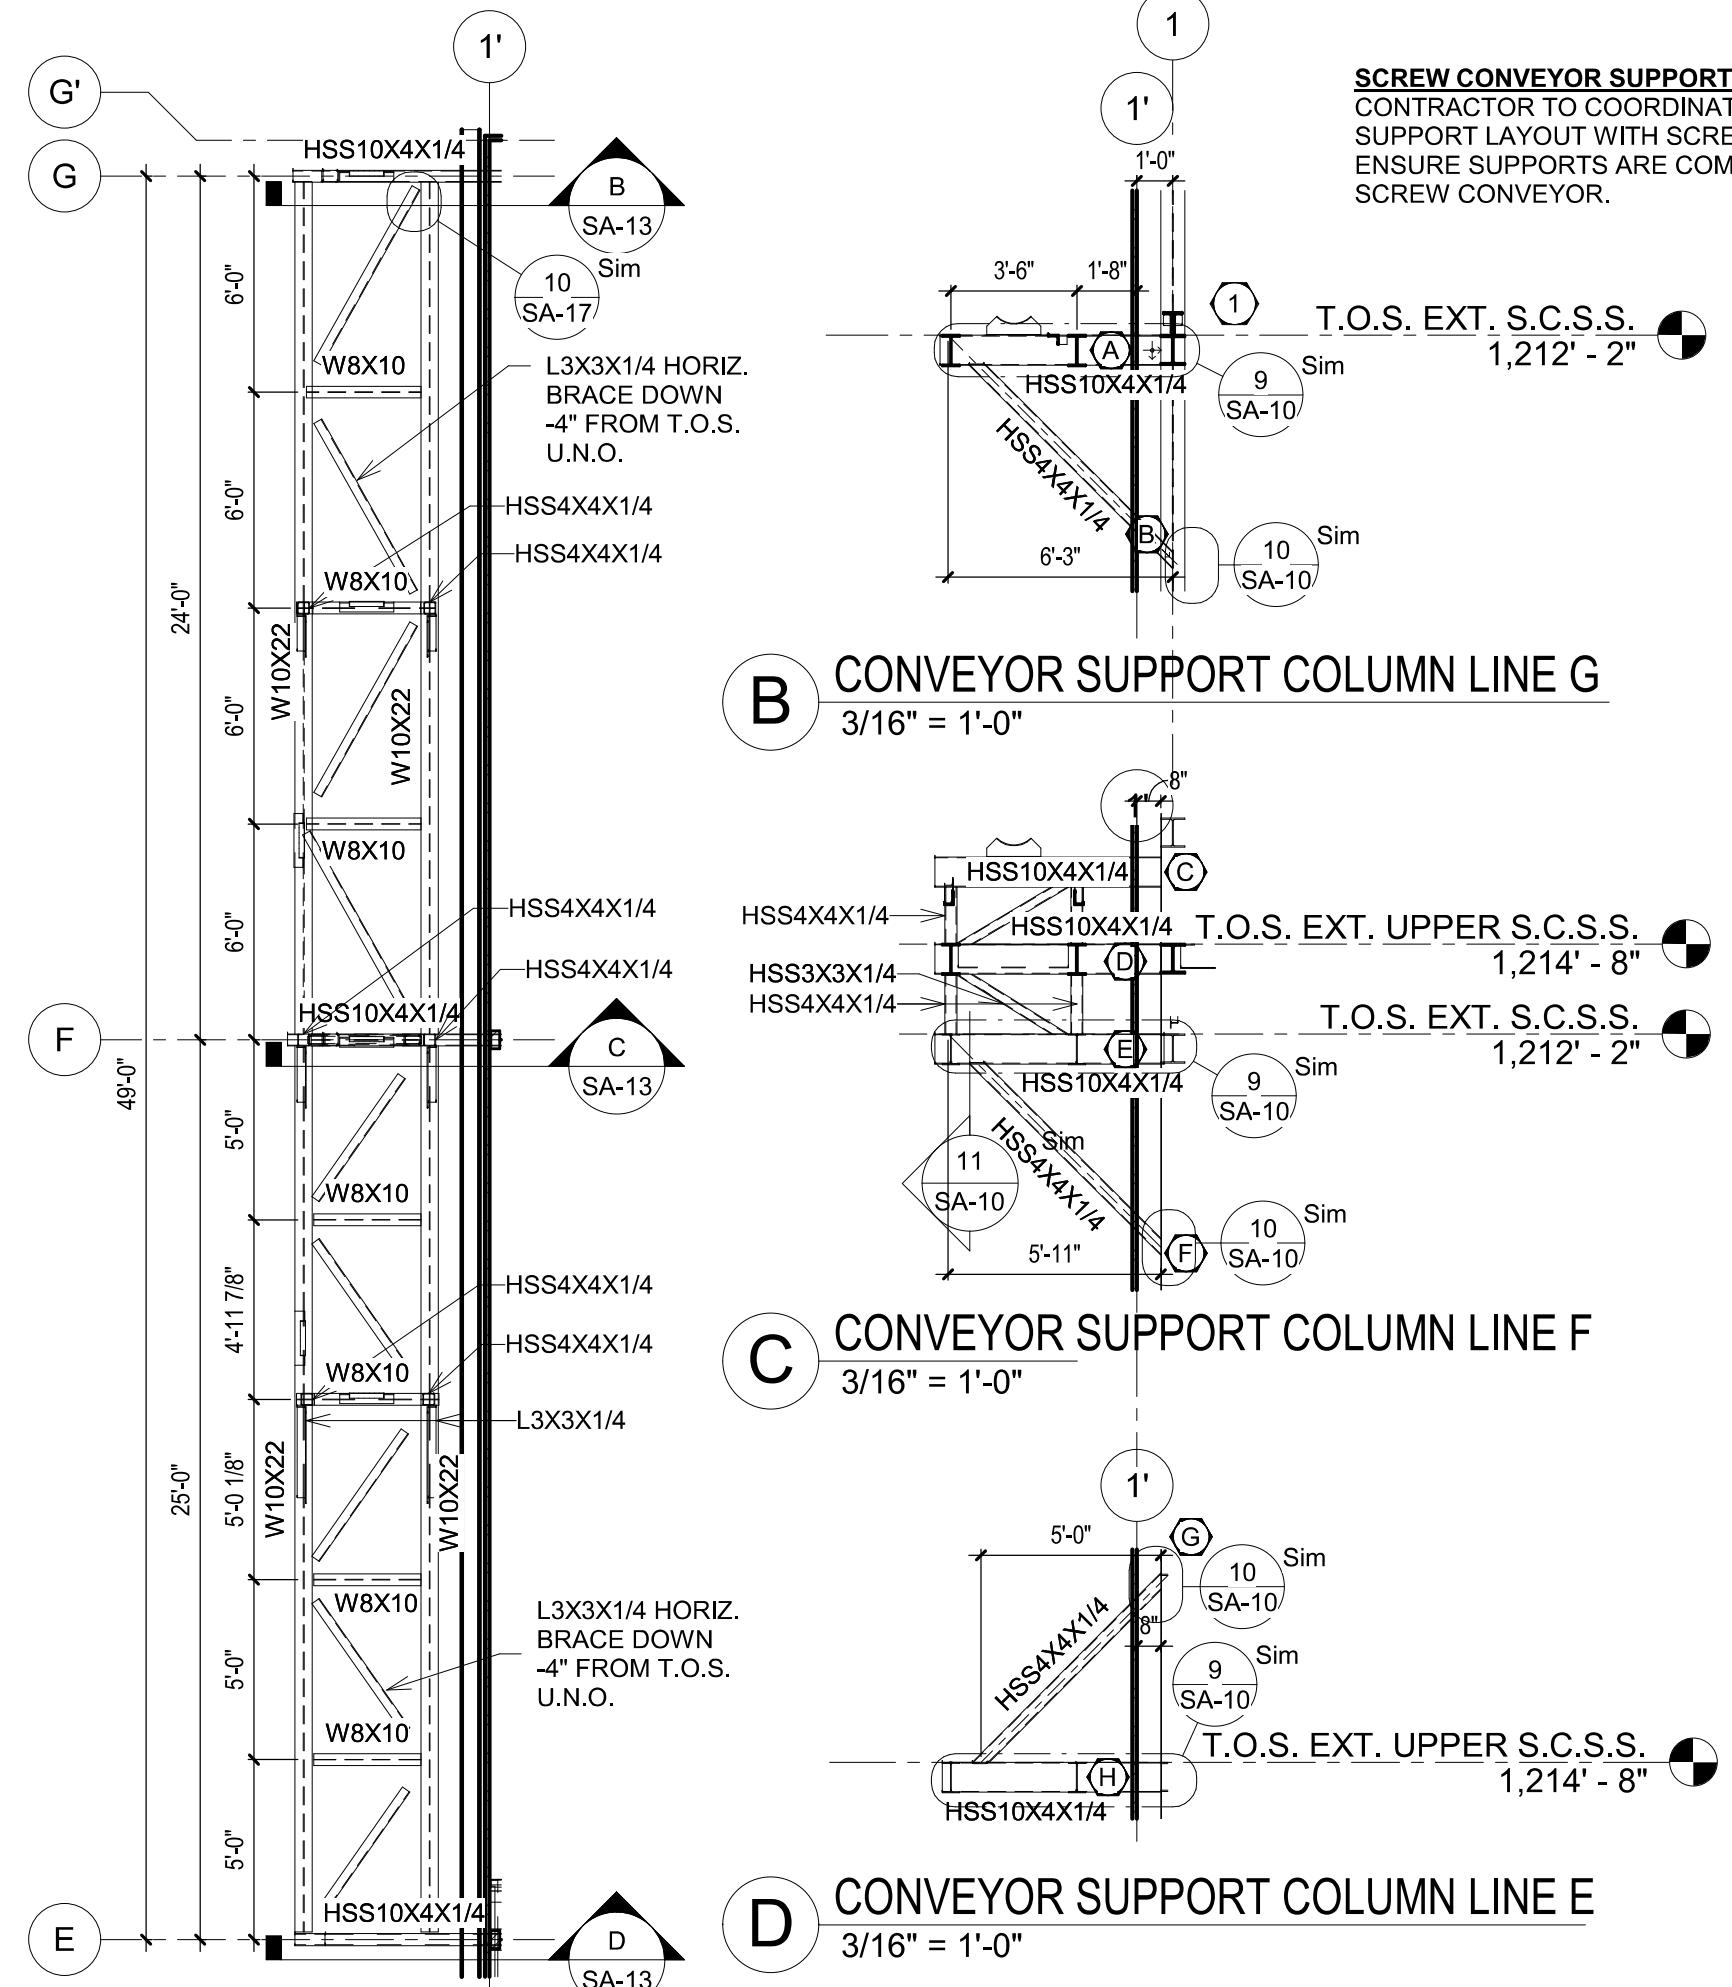

A WEST CONVEYOR SUPPORT FRAMING PLAN
3/16" = 1'-0"

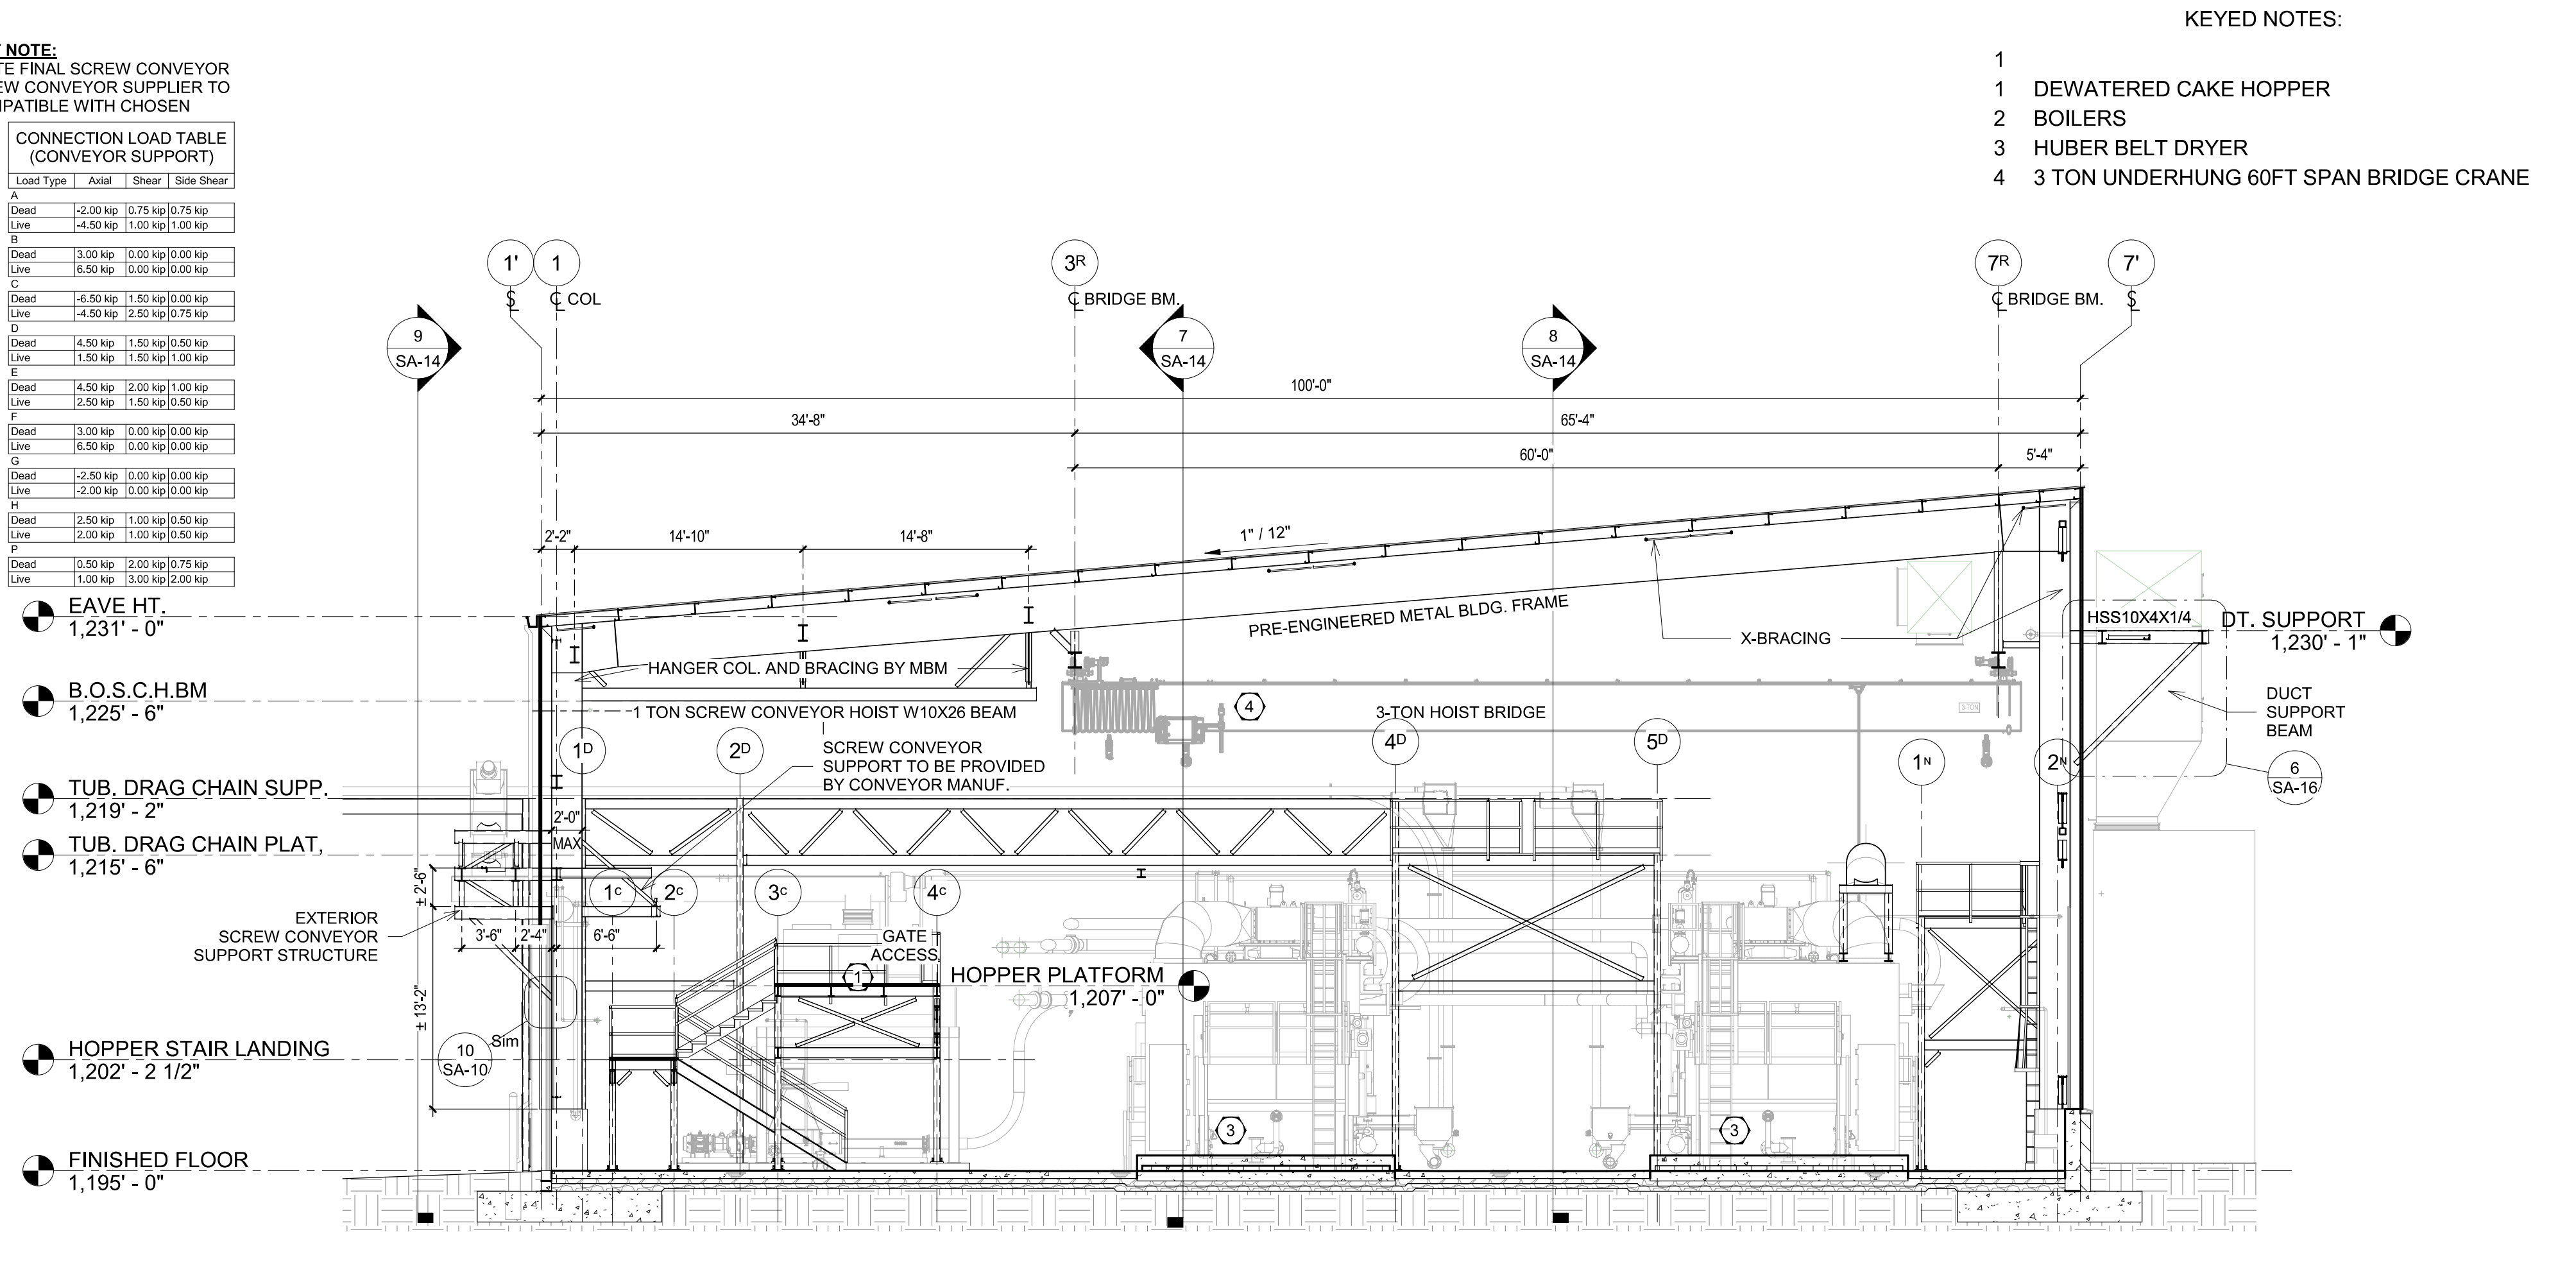

6 BUILDING SECTION - COLUMN LINE F
1/8" = 1'-0"