


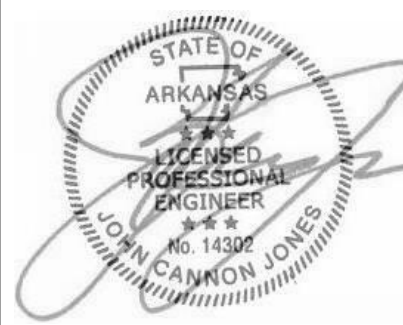

CALVARY CHURCH
CALVARY CHURCH FACILITY ADDITION
BENTONVILLE, AR


Revisions		
No.	Description	Date

Project Number
21010

Date
08-12-2025

Foundation Plan -
West

S1.02

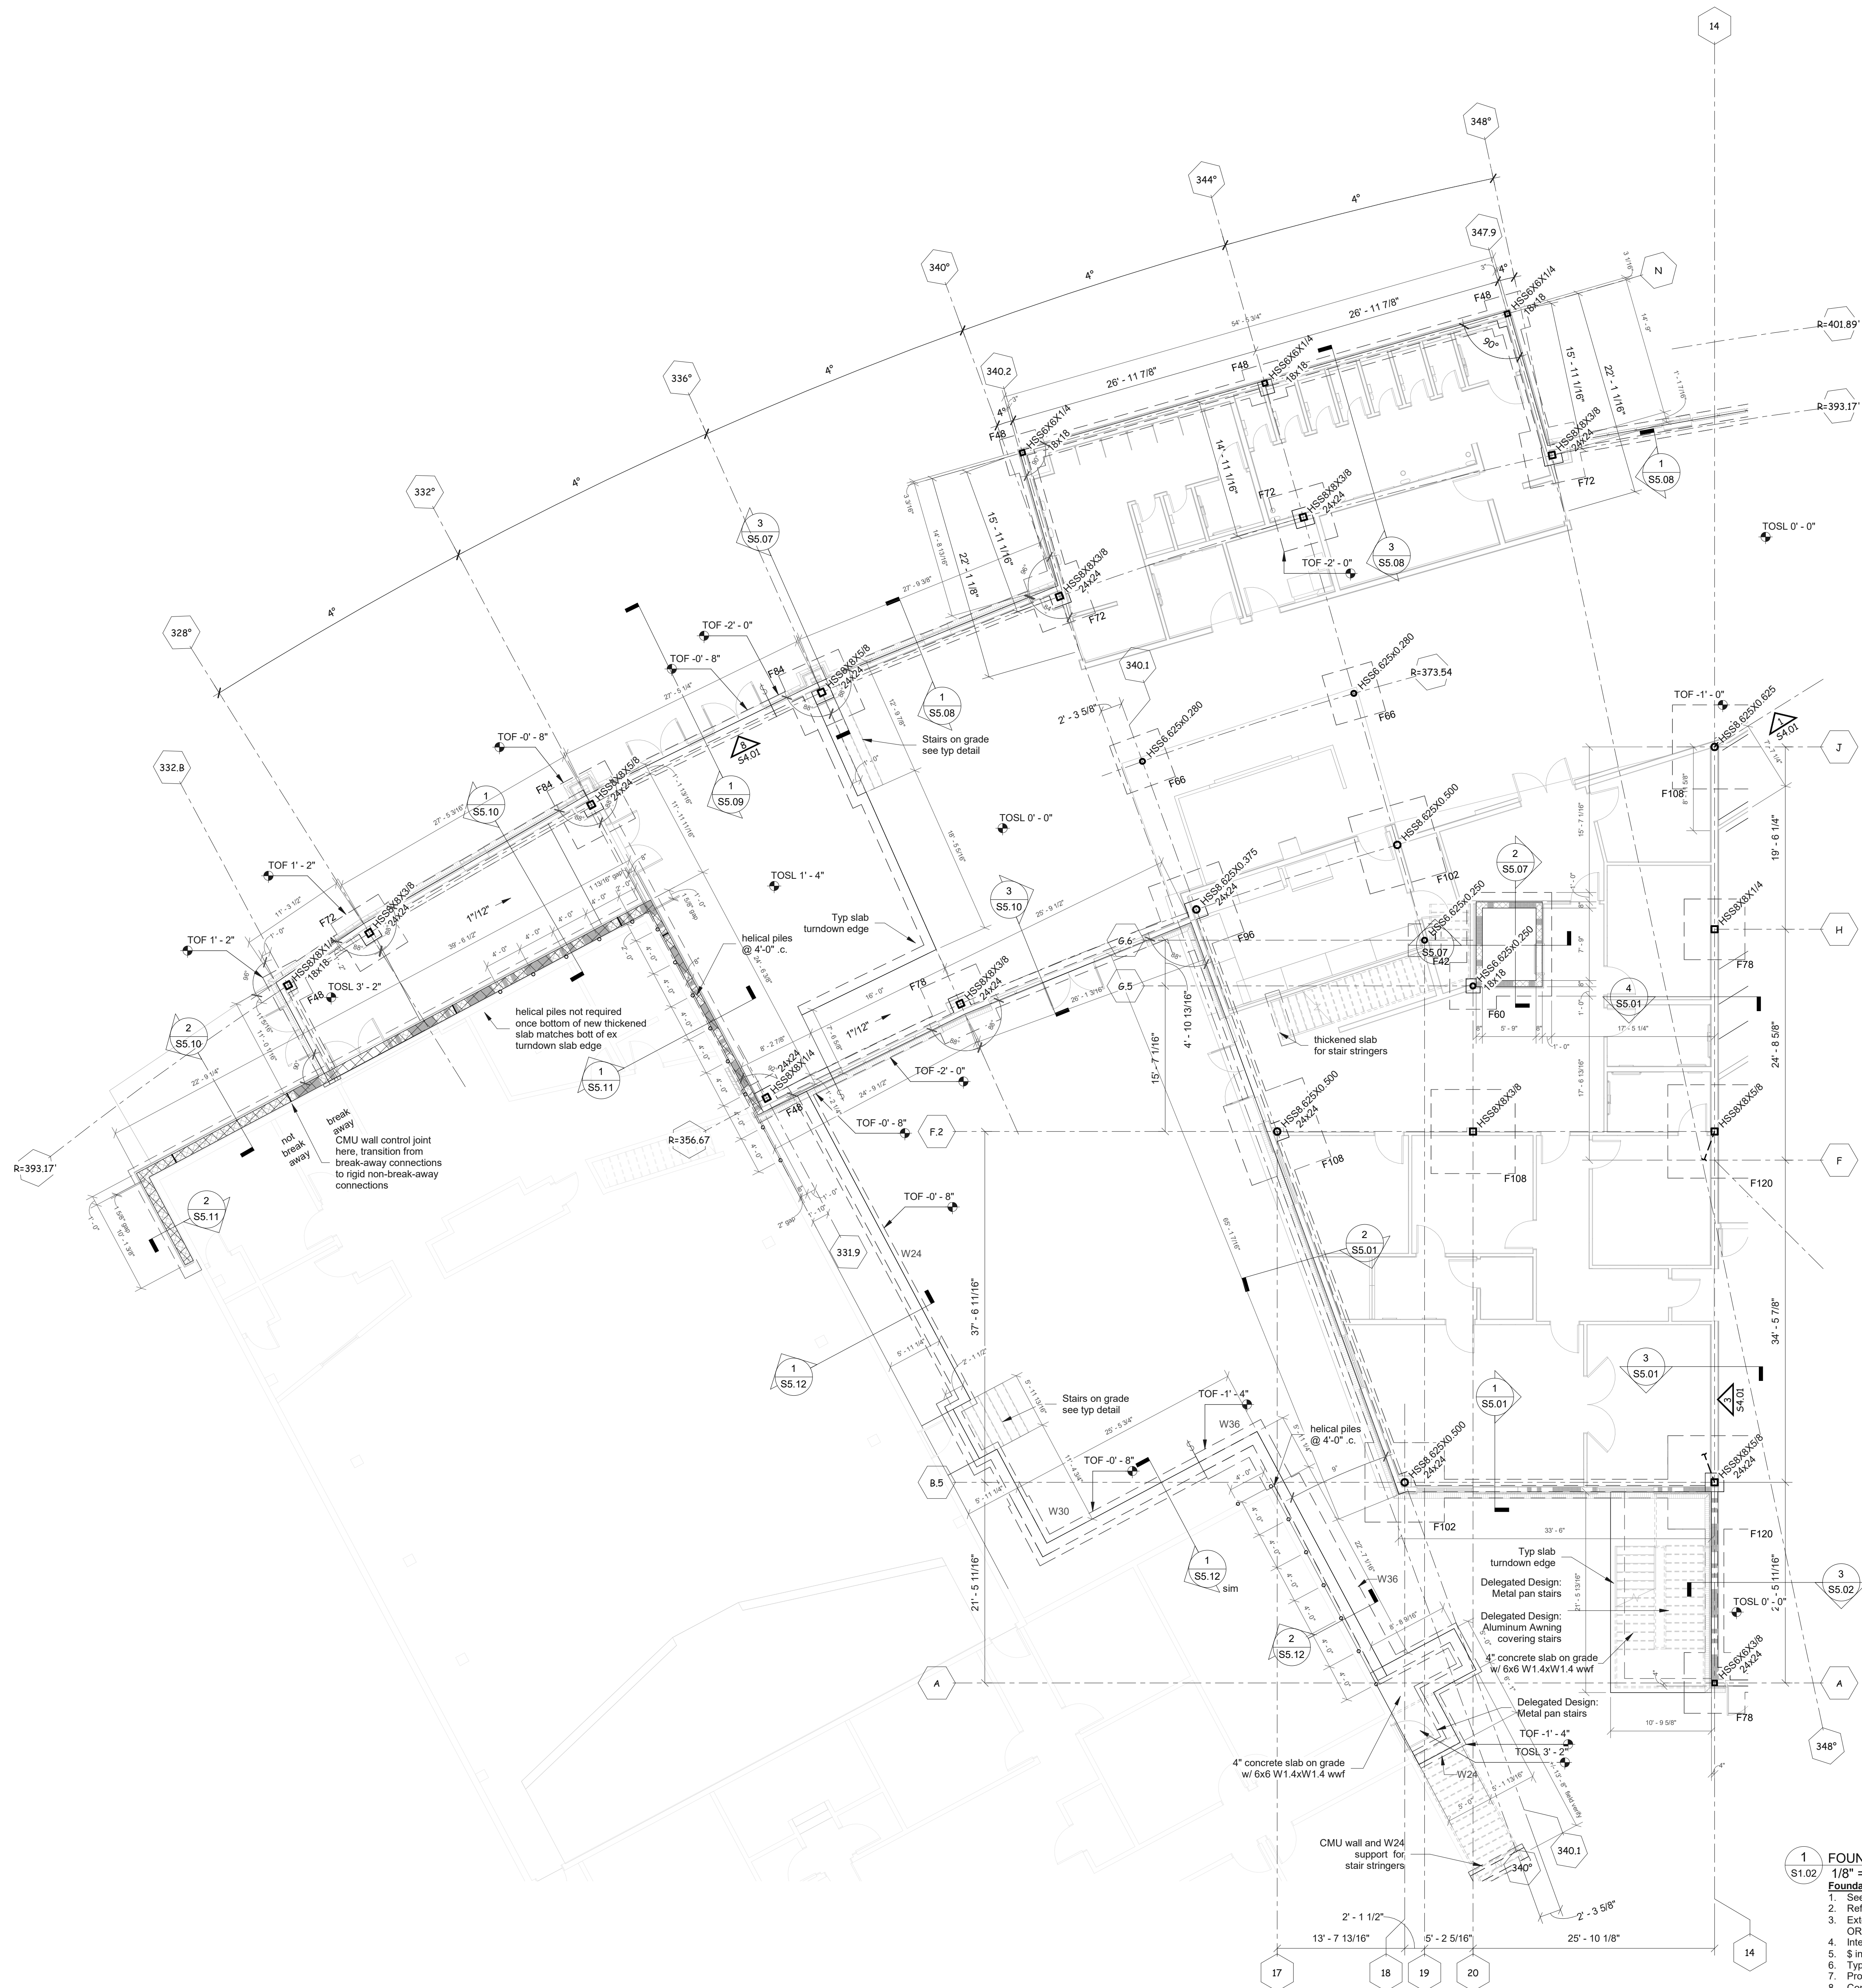

1 FOUNDATION PLAN - WEST
S1.02 1/8" = 1'-0"

- Foundation Sheet Notes:**
- See S0 Sheets for Typical Details & General Notes
 - Reference all elevations to FF EL (+0'-0")
 - Exterior Top of Footing EL (-) 2'-0" below FF Typ, unless noted otherwise, OR 1'-0" below adjacent grade, coord w/ Civil
 - Interior Top of Footing EL (-) 0'-0" below FF Typ, unless noted otherwise.
 - \$ indicates footing step locations.
 - Typical Concrete Slab-On-Grade is 4" thick with w/ 6x6 W1.4xW1.4 wwf
 - Provide 2'x8 x 4'-0" at all re-entrant corners, space 6" off each corner.
 - Control Joint spacing 12'-0" max/ see typical detail, coord layout w/ architect.
 - Stage and Ramp Floor construction is 2-1/2" Normal Weight Concrete on 1-1/2" x 22ga Galv Composite Metal Deck w/ 6x6 W2.9xW2.9 wwf (4" total), on walls at 4'-0" o.c. max, walls are 400S162-43[33]@16" o.c. studs.