



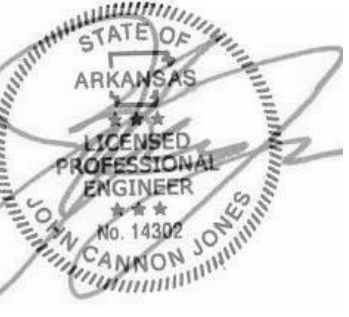

Revisions	
Description	Date

2nd Floor Framing Plan - Overall

S2.01

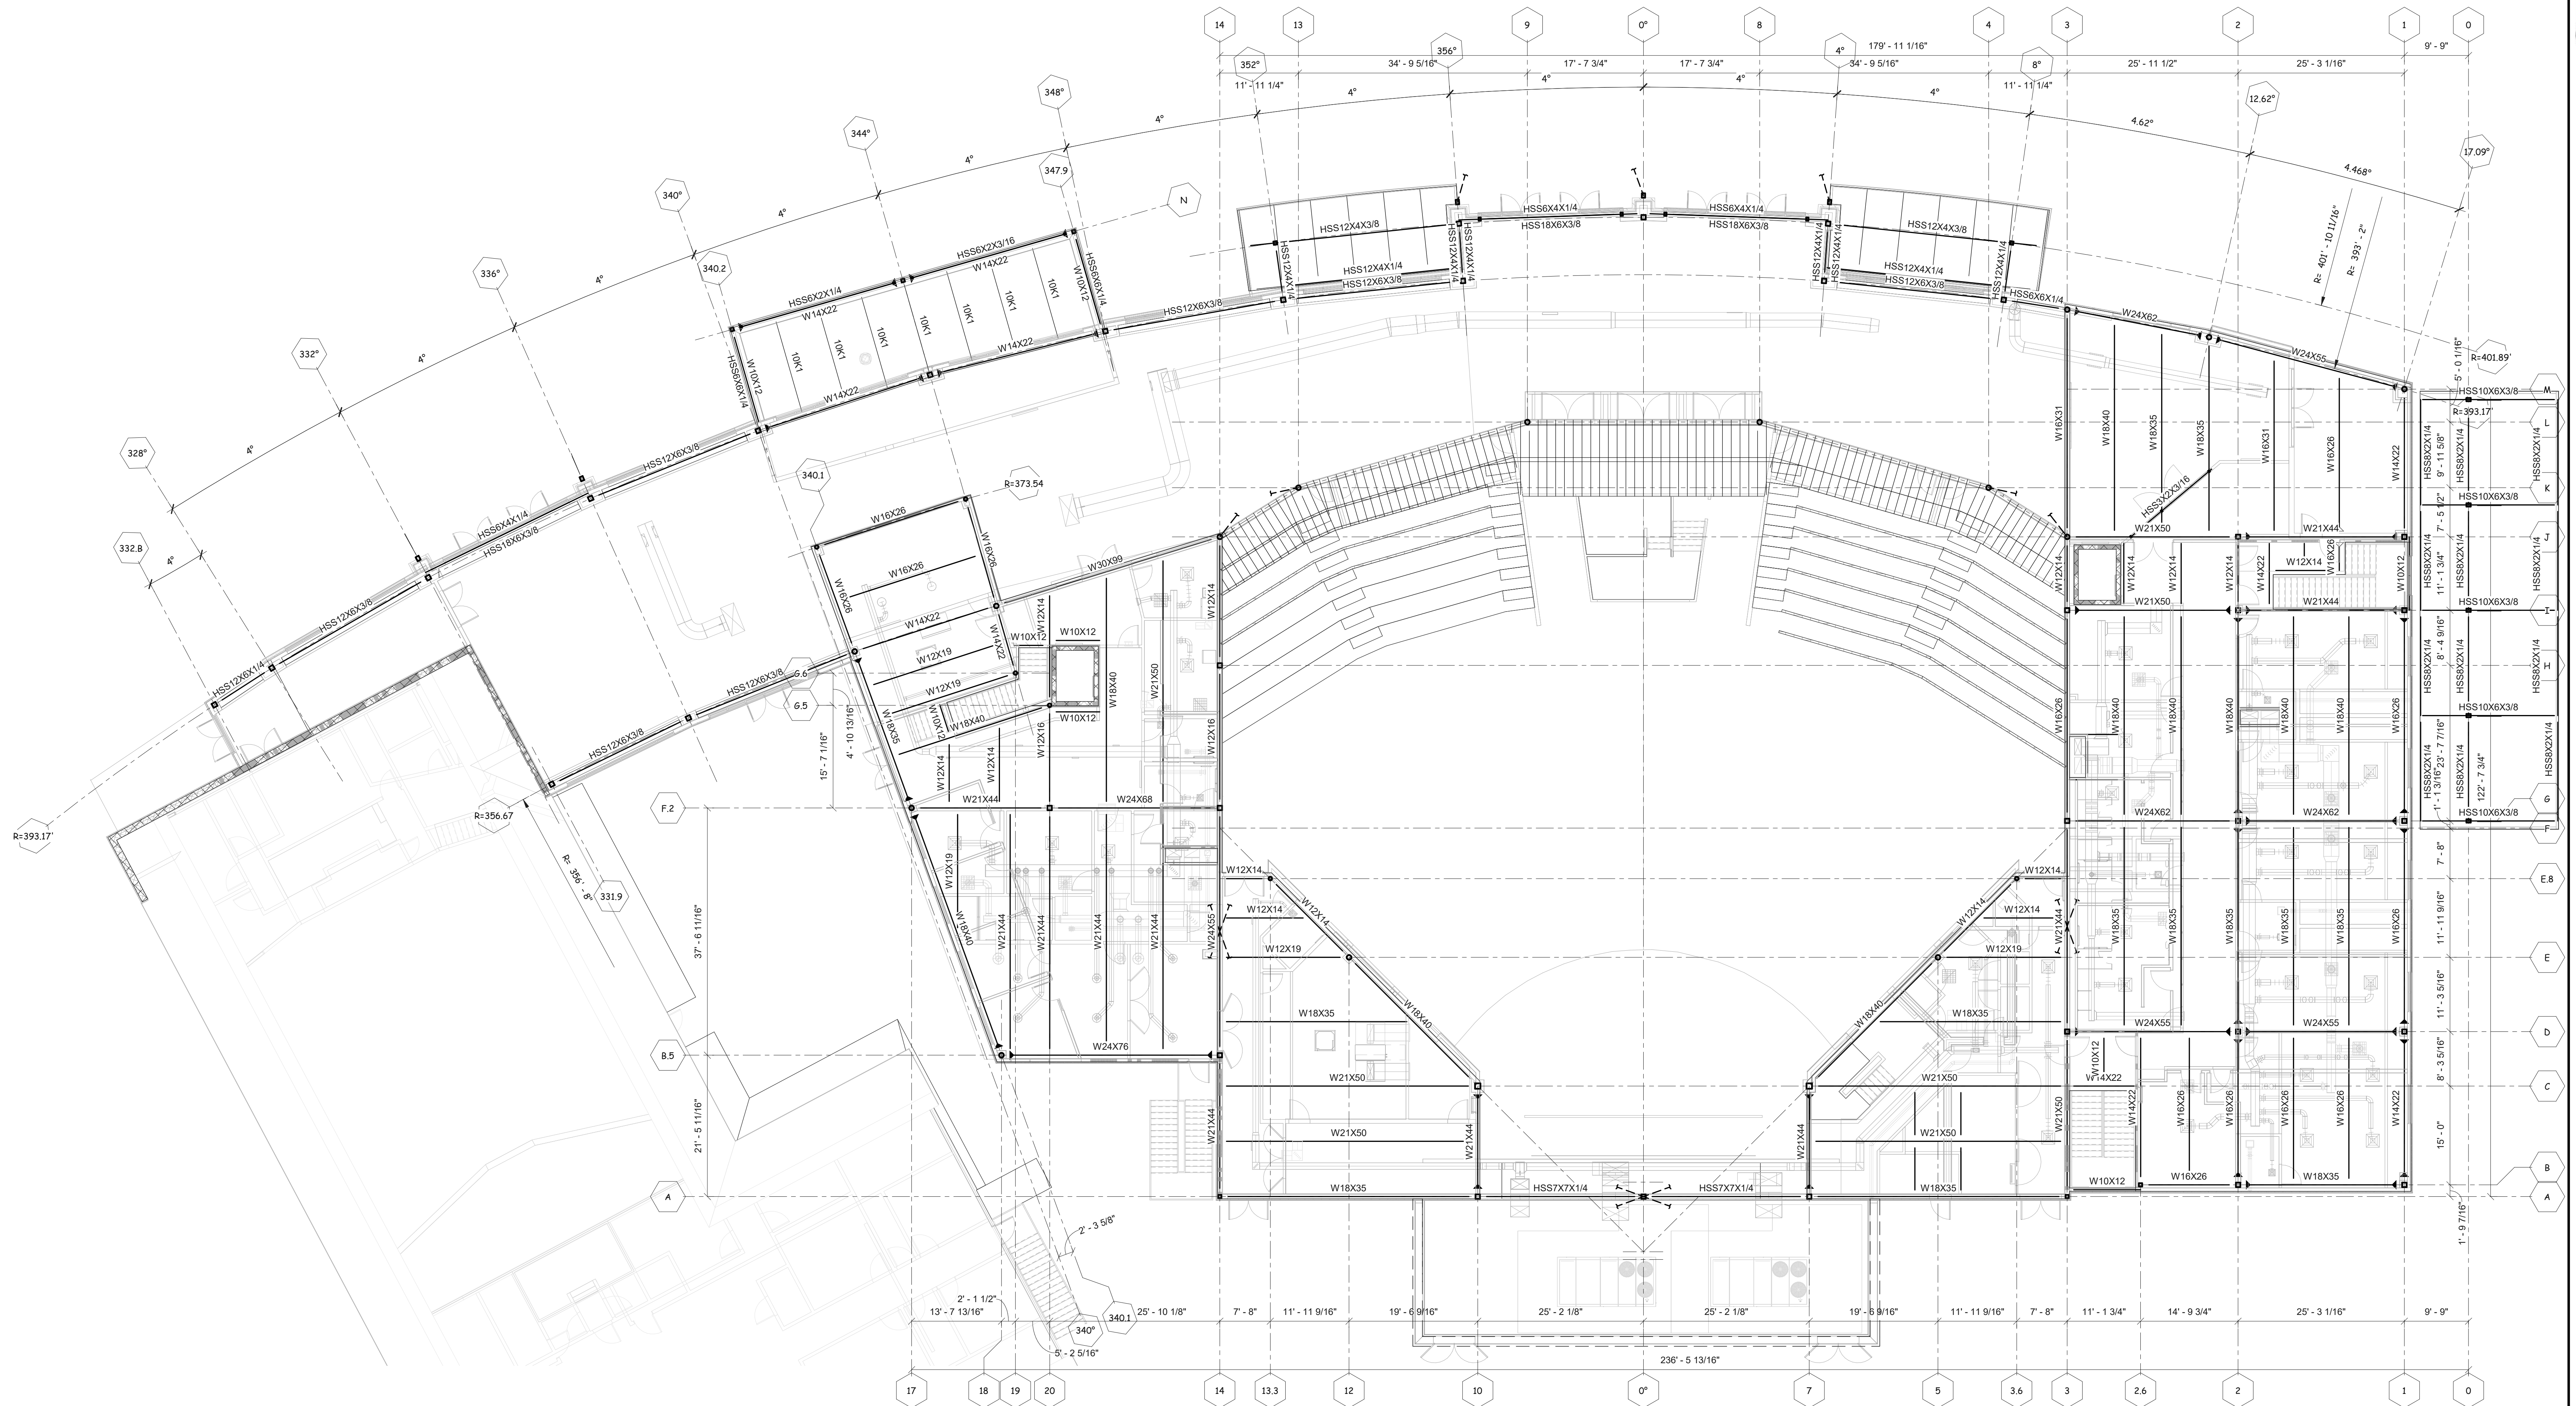

Floor Sheet Notes:

1. See Sheet No S0 for typical details and general notes.
2. Reference all elevations to finish floor elevation (+) 0'-0".
3. 2nd Level Floor construction is 4-1/2" normal weight concrete slab with 6x6 W2.9xW2.9 wwf over 2" x 18 ga. galvanized composite metal deck (6-1/2" total thickness).
4. Stadium Seating Floor construction is 4" concrete slab w/ 6x6 W1.4xW1.4 wwf on 0.6C28 galvanized metal deck on joists, or 4" concrete slab w/ 6x6 W1.4xW1.4 wwf on Delegated Design Foam Blocks.
5. Refer to architectural for all dimensions, slopes, elevations, etc. not illustrated on this plan. Coordinate all final dimensions and elevations with architectural.