

CALVARY CHURCH
CALVARY CHURCH FACILITY ADDITION
BENTONVILLE, AR


Revisions	
Description	Date

Project Number
21010

Date
8-12-2025

2nd Floor Framing Plan - East

S2.03

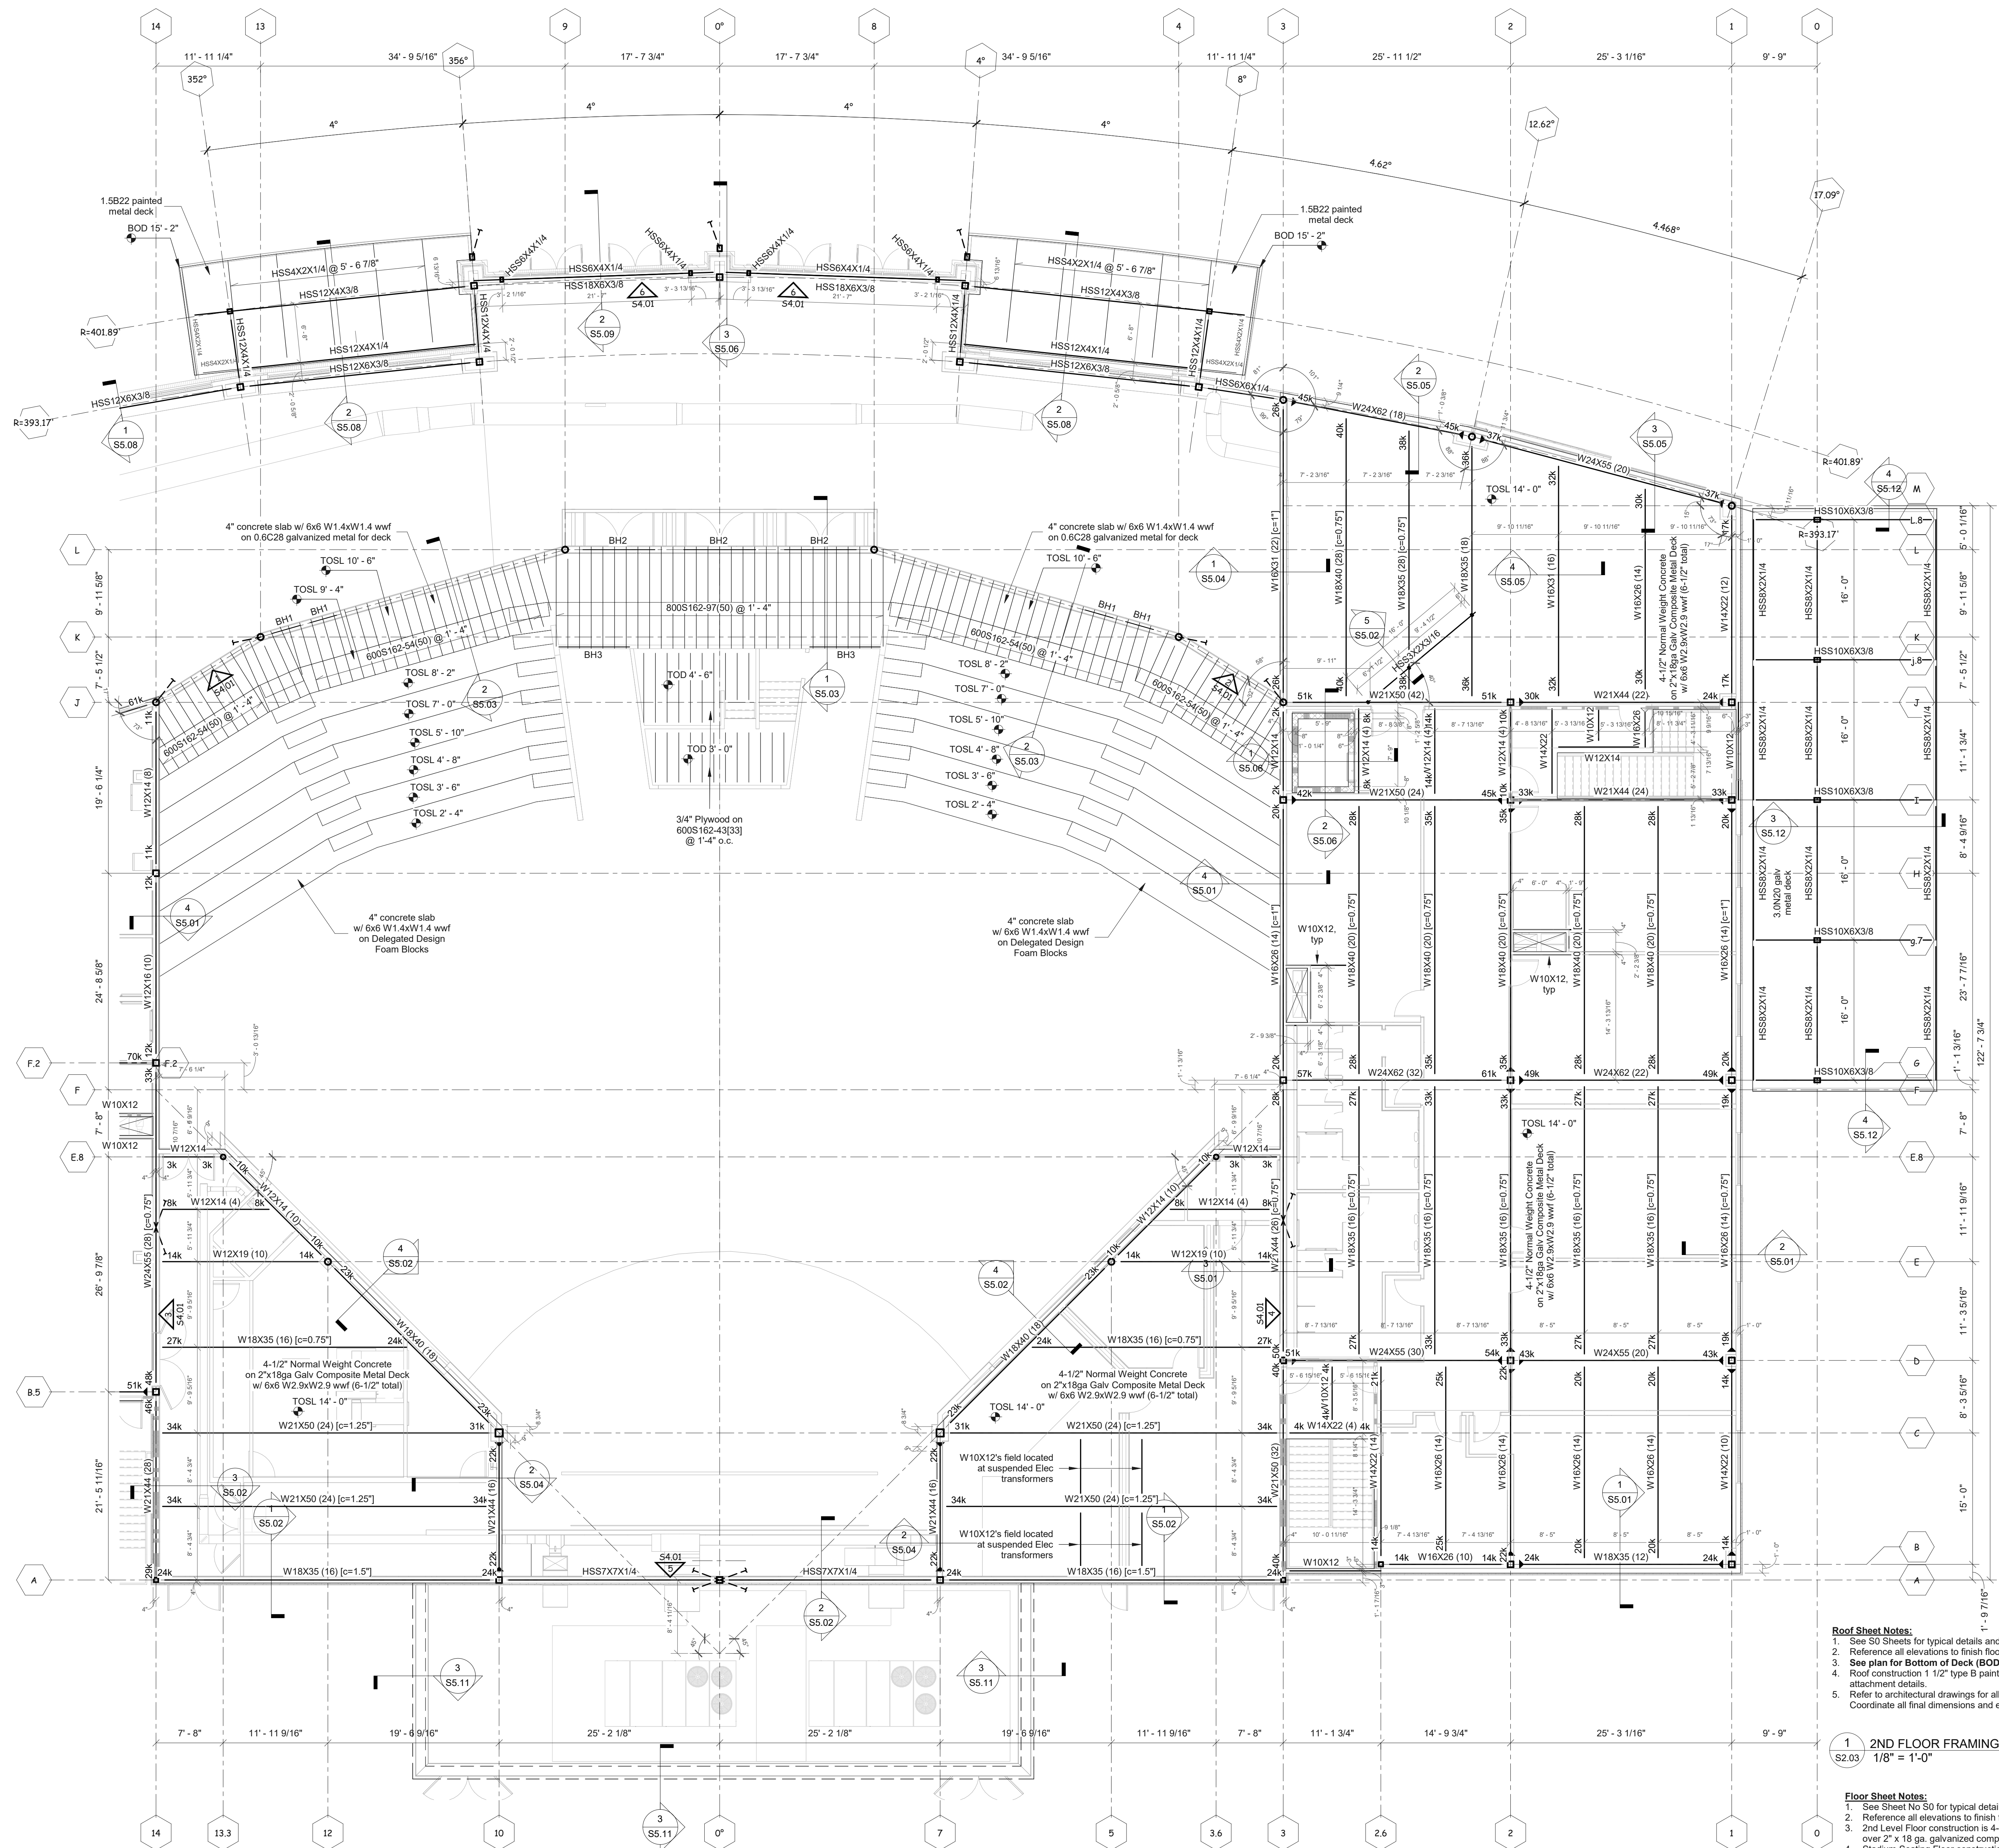

Roof Sheet Notes:

1. See S0 Sheets for typical details and general notes.
2. Reference all elevations to finish floor elevation (+) 0'-0"
3. **See plan for Bottom of Deck (BOD) elevations.**
4. Roof construction 1 1/2" type B painted metal deck, see plan for gauges. See S0 sheets for attachment details.
5. Refer to architectural drawings for all dimensions, slopes, elevations, etc., not illustrated on this plan. Coordinate all final dimensions and elevations with architecture.

Floor Sheet Notes:

1. See Sheet No S0 for typical details and general notes.
2. Reference all elevations to finish floor elevation (+1'-0").
3. 2nd Level Floor construction is 4'-12" normal weight concrete slab with 6% W2x9/W2.9 wwf over 2' x 18" g.c. galvanized composite metal deck (6-12" total thickness).
4. Stadium Seating Floor construction is 4" concrete slab w/ 6% W6 W14xW14 wwf on 0.628 galvanized metal deck on joists, or 4" concrete slab w/ 6% W14xW14 wwf on DeGated Deck Foam Block.
5. Refer to architectural for all dimensions, slopes, elevations, etc. not illustrated on this plan. Coordinate all final dimensions and elevations with architectural.