


1/4" = 1'-0" 2/24/2026 11:33:32 AM S:\2438 MANA - Pinnacle Pediatrics Addition\mana.peds Pinnacle Hills.rvt

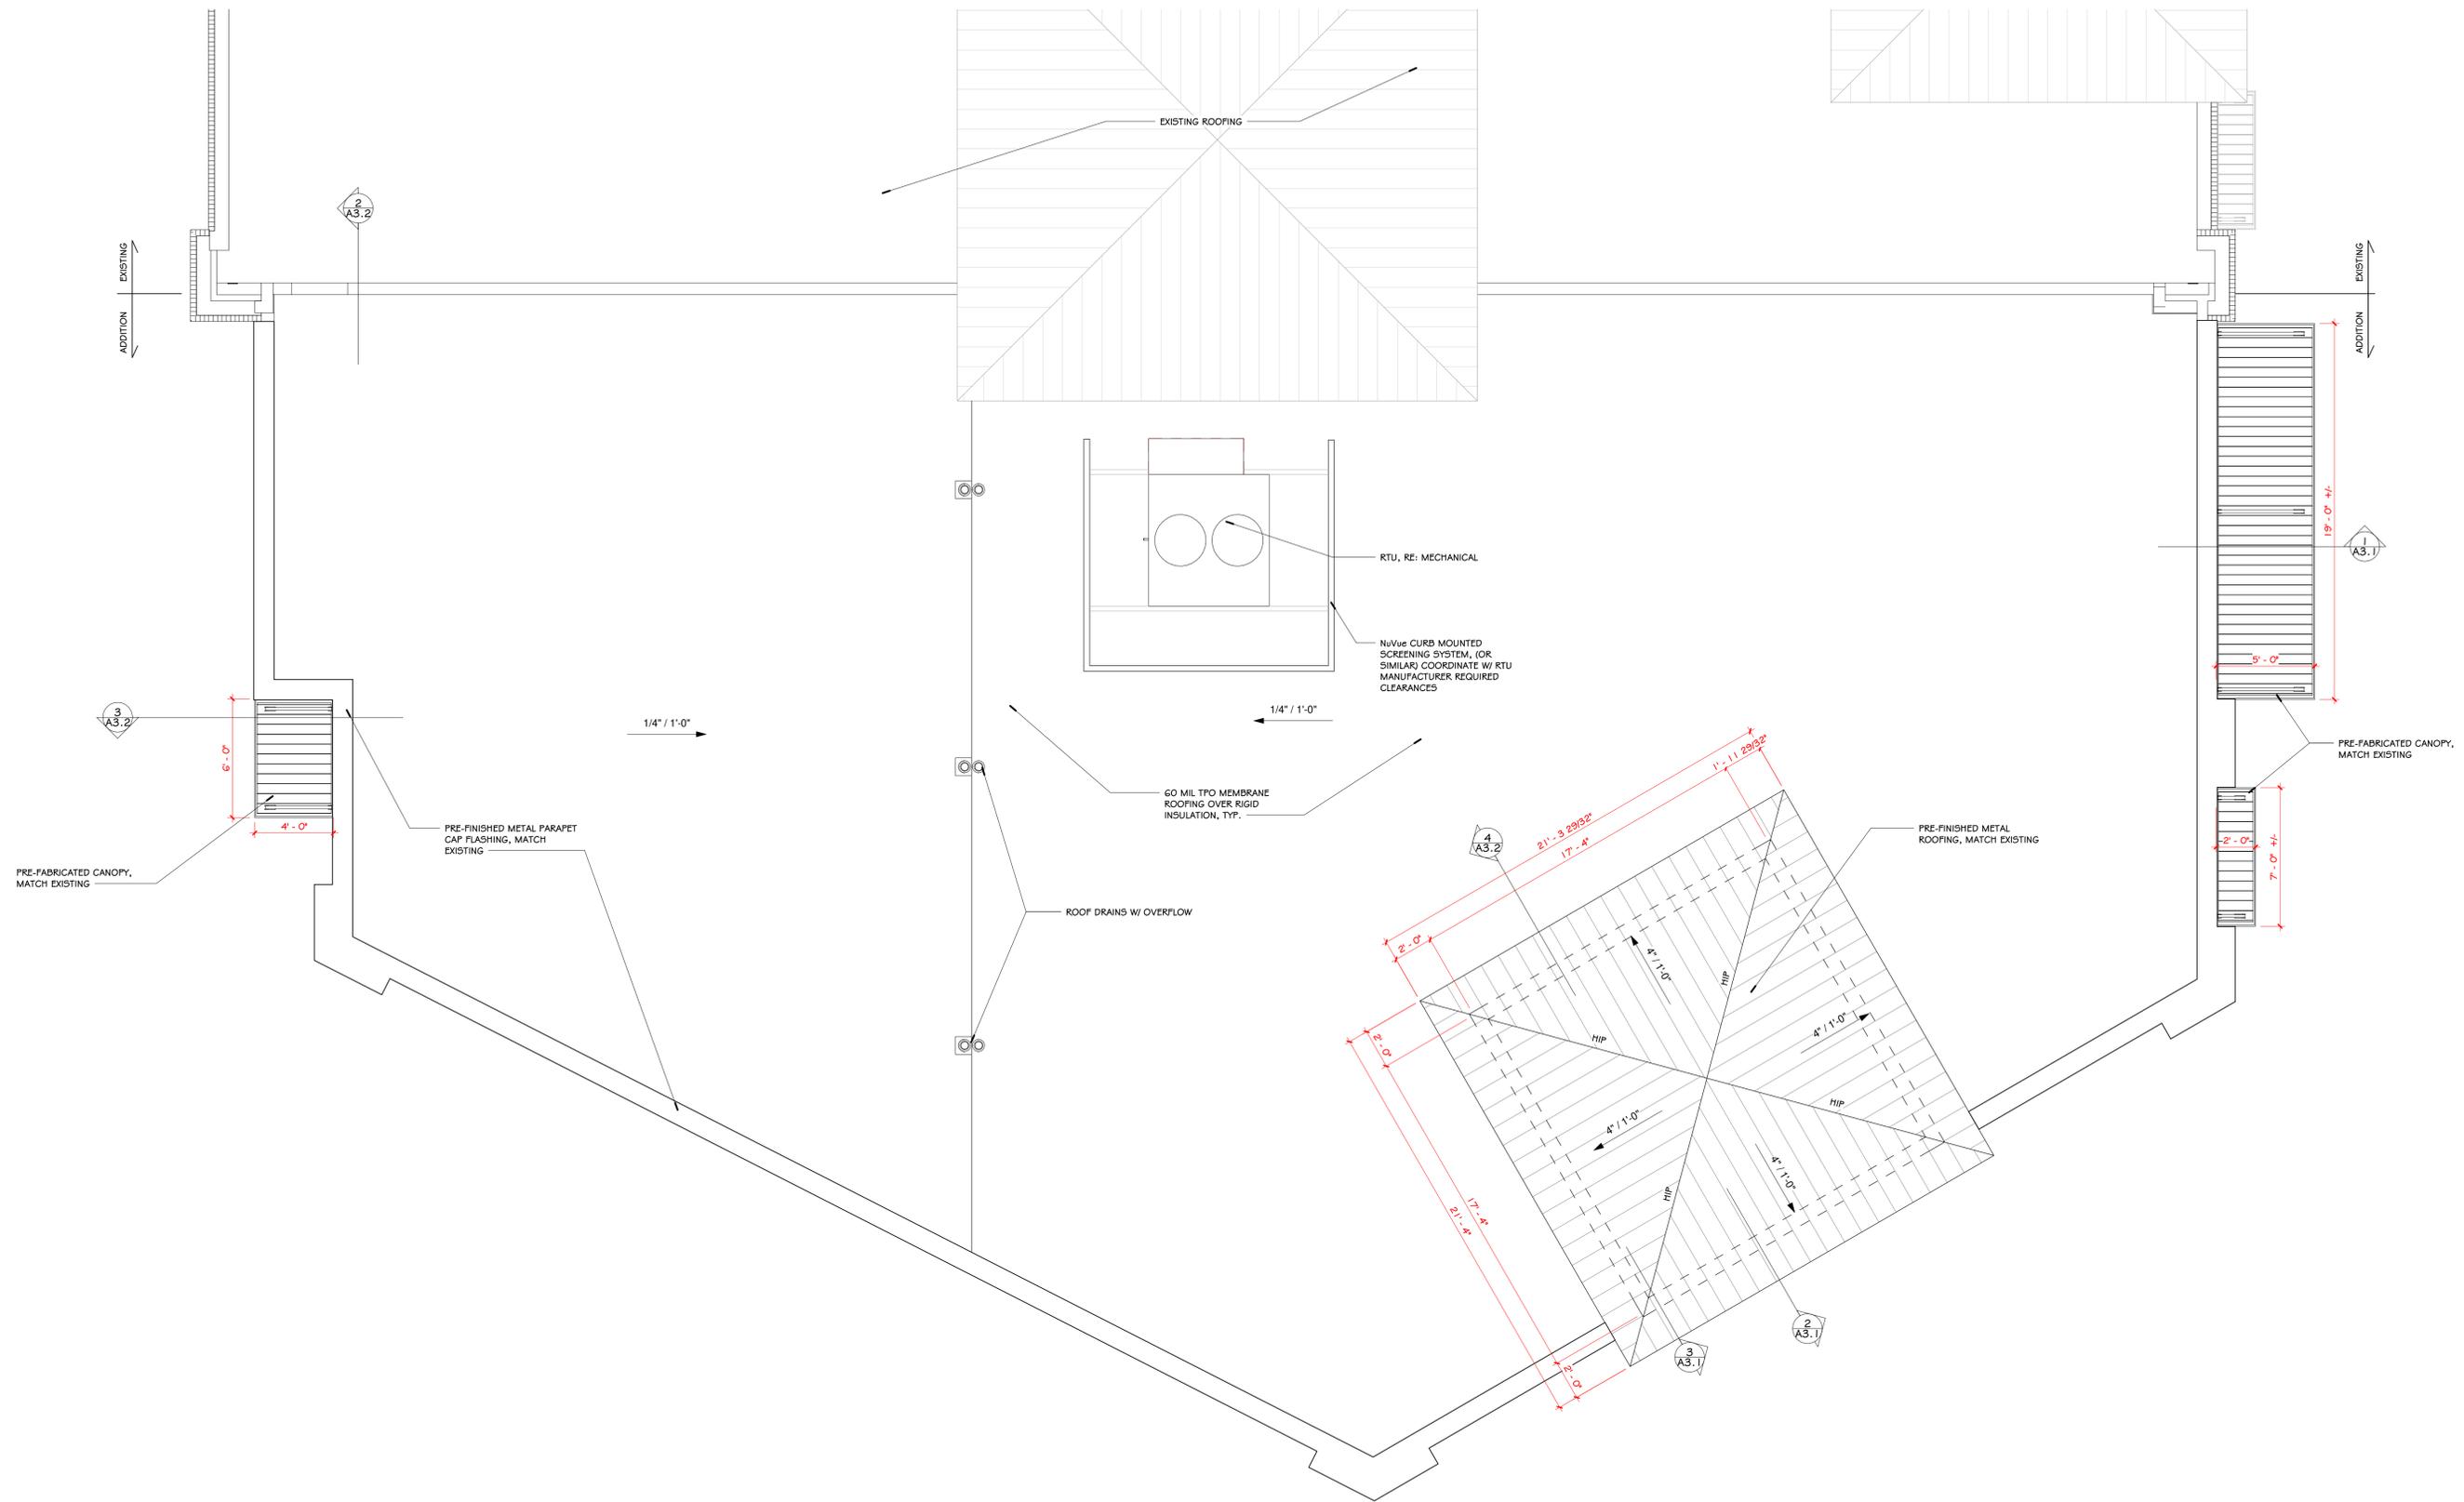

**1 ROOF PLAN**  
SCALE = 1/4" = 1'-0"



**KEY ARCHITECTURE INC.**  
 P.O. BOX 748 FAYETTEVILLE, ARKANSAS 72702  
 PH: 479.444.6066 FAX: 479.444.1445

PRELIMINARY  
NOT FOR  
CONSTRUCTION

| Revision Schedule | Description |
|-------------------|-------------|
| Rev. #            | Date        |
|                   |             |

**NWA PEDIATRICS ADDITION**  
 3730 S PINNACLE HILLS PKWY #3  
 ROGERS, AR 72758

**MANA**  
 3383 N MANA CT. SUITE 201  
 FAYETTEVILLE, AR 72703

|           |            |
|-----------|------------|
| DATE      | DRAWN BY   |
| 02/23/26  | ELP        |
| PROJECT # | CHECKED BY |
| 2438      | JTK        |

SHEET  
**A1.3**  
ROOF PLAN

These Drawings and Specifications are the exclusive property of Key Architecture, Inc. and are protected by Copyright. Use or reproduction is prohibited without written consent.