



PRELIMINARY
 NOT FOR
 CONSTRUCTION

Revision Schedule	Description
Rev. #	Date


NWA PEDIATRICS ADDITION
 3730 S PINNACLE HILLS PKWY #3
 ROGERS, AR 72758

MANA
 3383 N MANA CT. SUITE 201
 FAYETTEVILLE, AR 72703


DATE	DRAWN BY
02/23/26	ELP
PROJECT #	CHECKED BY
2438	JTK

SHEET
A2.1
 ELEVATIONS


These Drawings and Specifications are the exclusive property of Key Architecture Inc. and are protected by Copyright. Use or reproduction is prohibited without written consent.

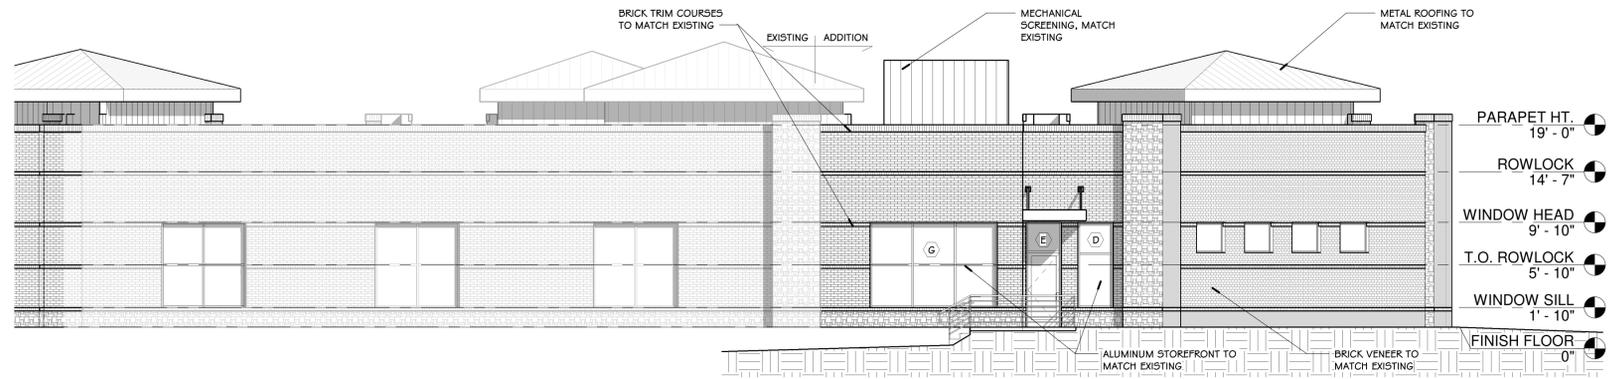


4 WEST ELEVATION
 SCALE = 1/8" = 1'-0"

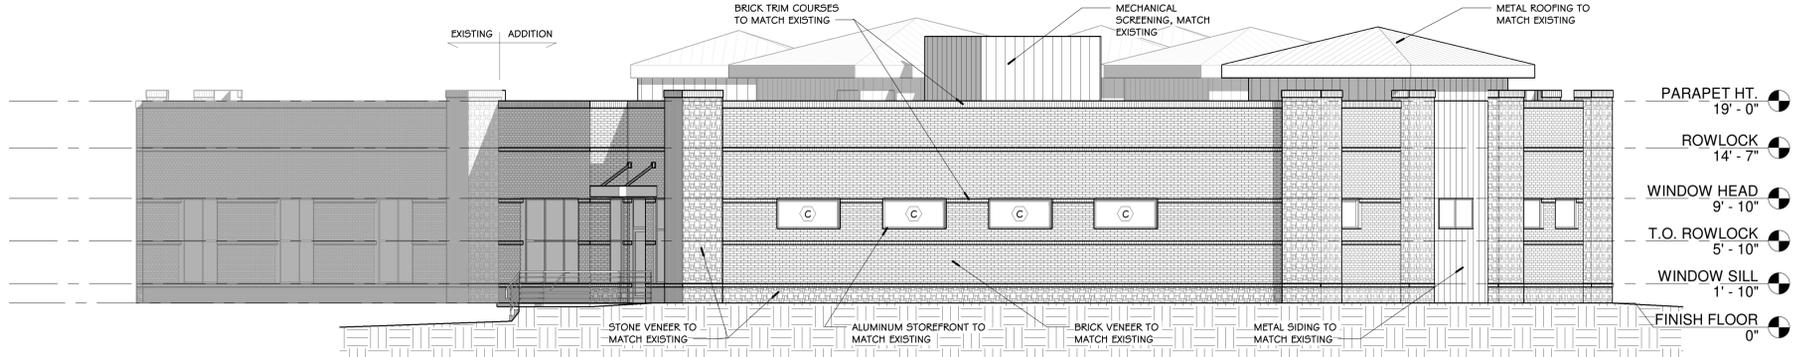

3 SOUTH ELEVATION
 SCALE = 1/8" = 1'-0"

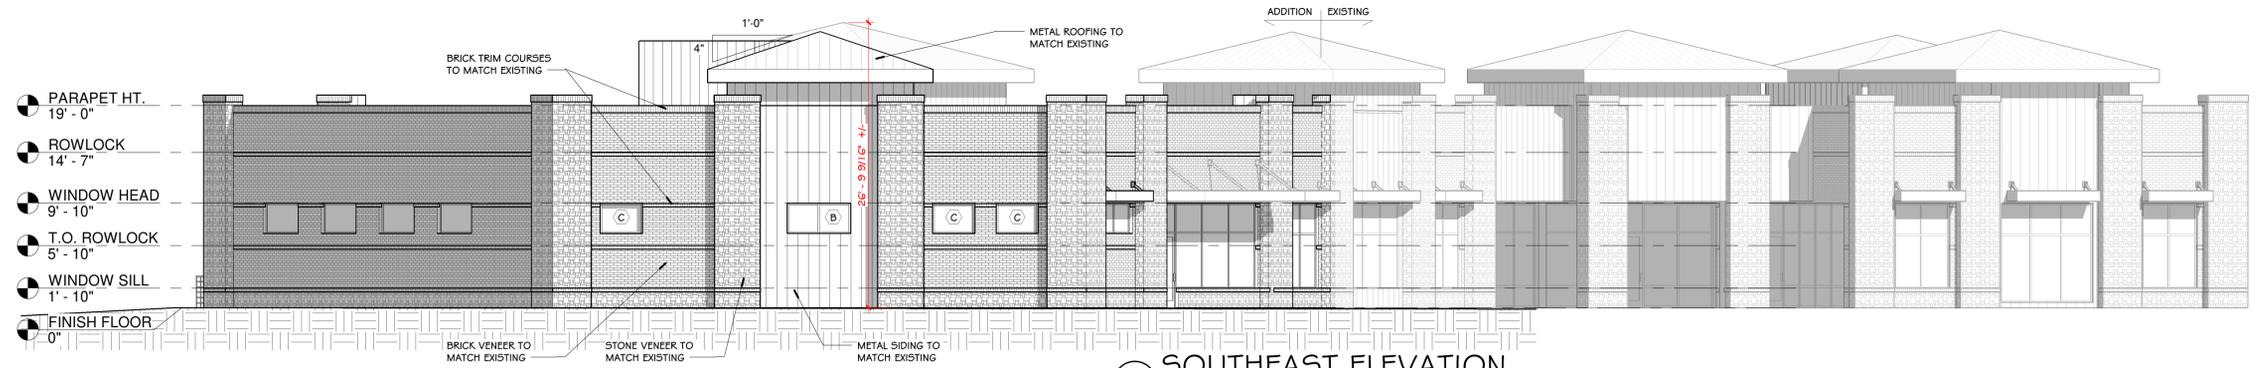


2 SOUTHEAST ELEVATION
 SCALE = 1/8" = 1'-0"

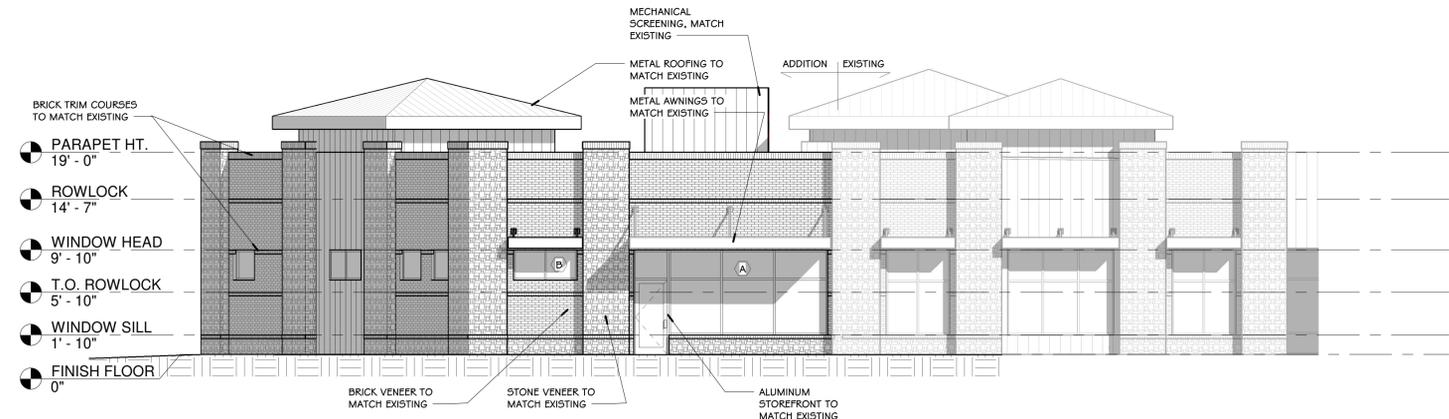

1 EAST ELEVATION
 SCALE = 1/8" = 1'-0"

ELEVATION HEIGHTS CALLED OUT ARE ESTIMATES, ALL WINDOW HEAD HEIGHTS, BRICK COURSING HEIGHTS, AND PARAPET HEIGHTS ARE TO MATCH THE EXISTING BUILDING.

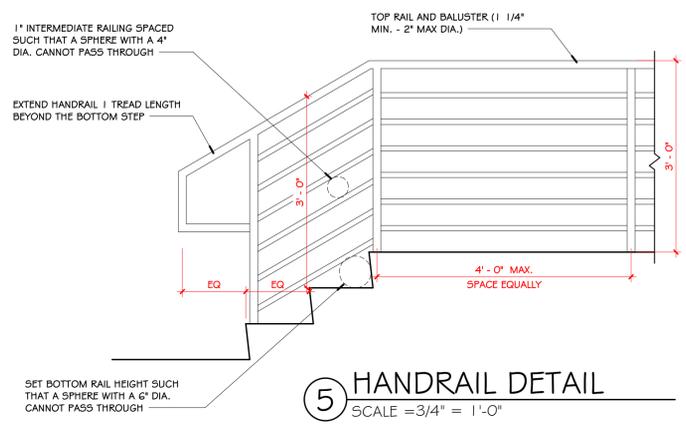

5 HANDRAIL DETAIL
 SCALE = 3/4" = 1'-0"