




3/4" = 1'-0" 2/24/2026 11:35:45 AM S:\2438 MANA - Pinnacle Pediatrics Addition\mana.peds Pinnacle Hills.rvt

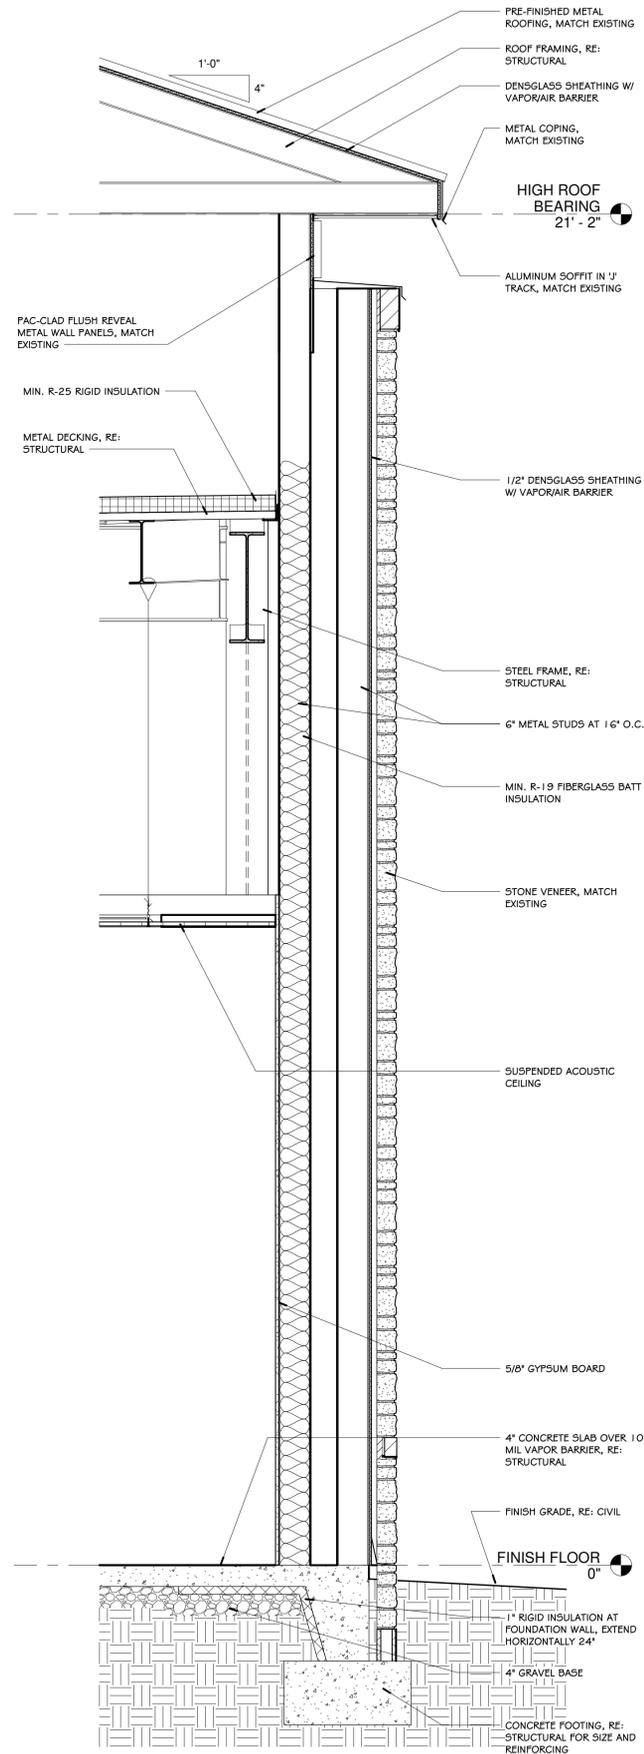

③ PILASTER SECTION
 SCALE = 3/4" = 1'-0"

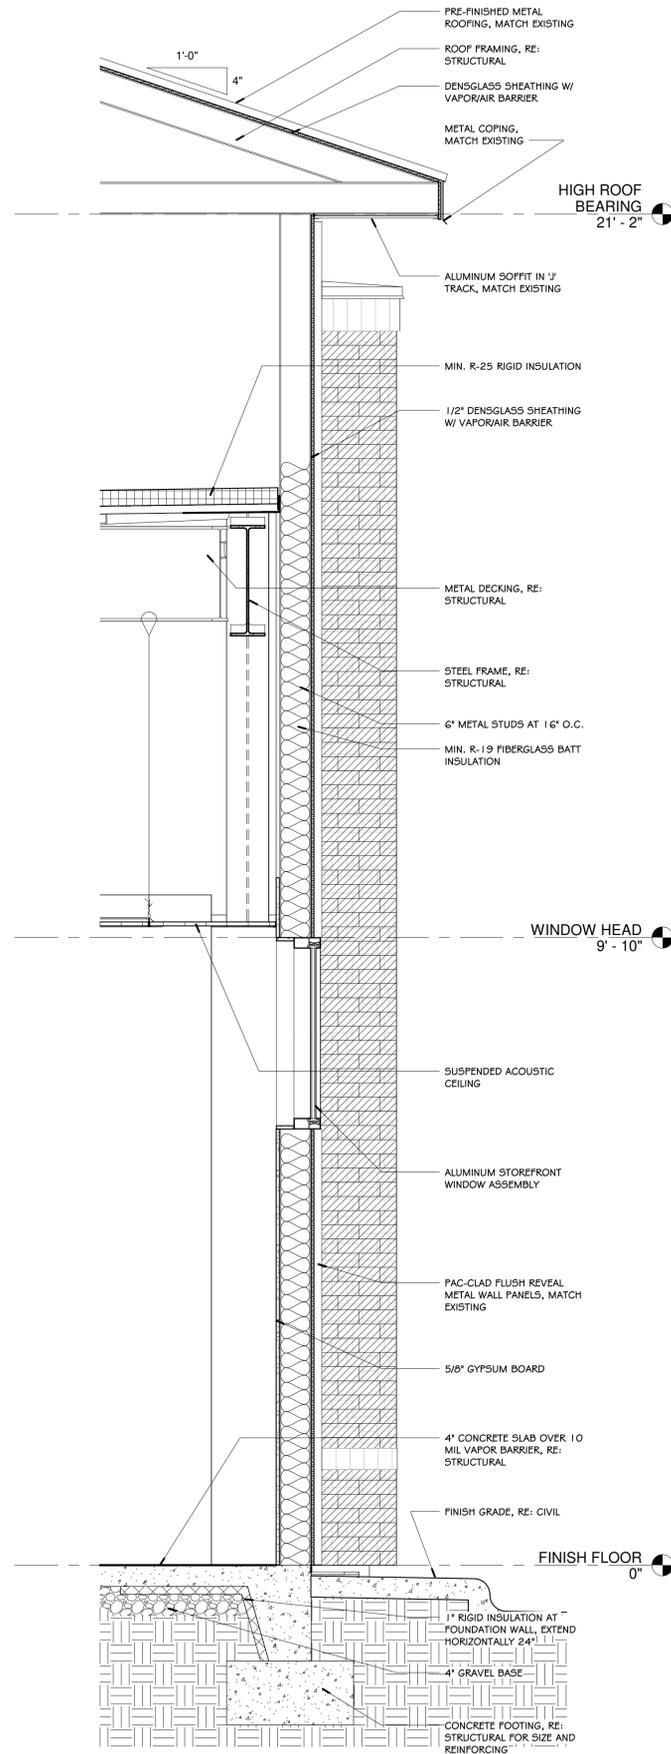

② SE WALL SECTION
 SCALE = 3/4" = 1'-0"

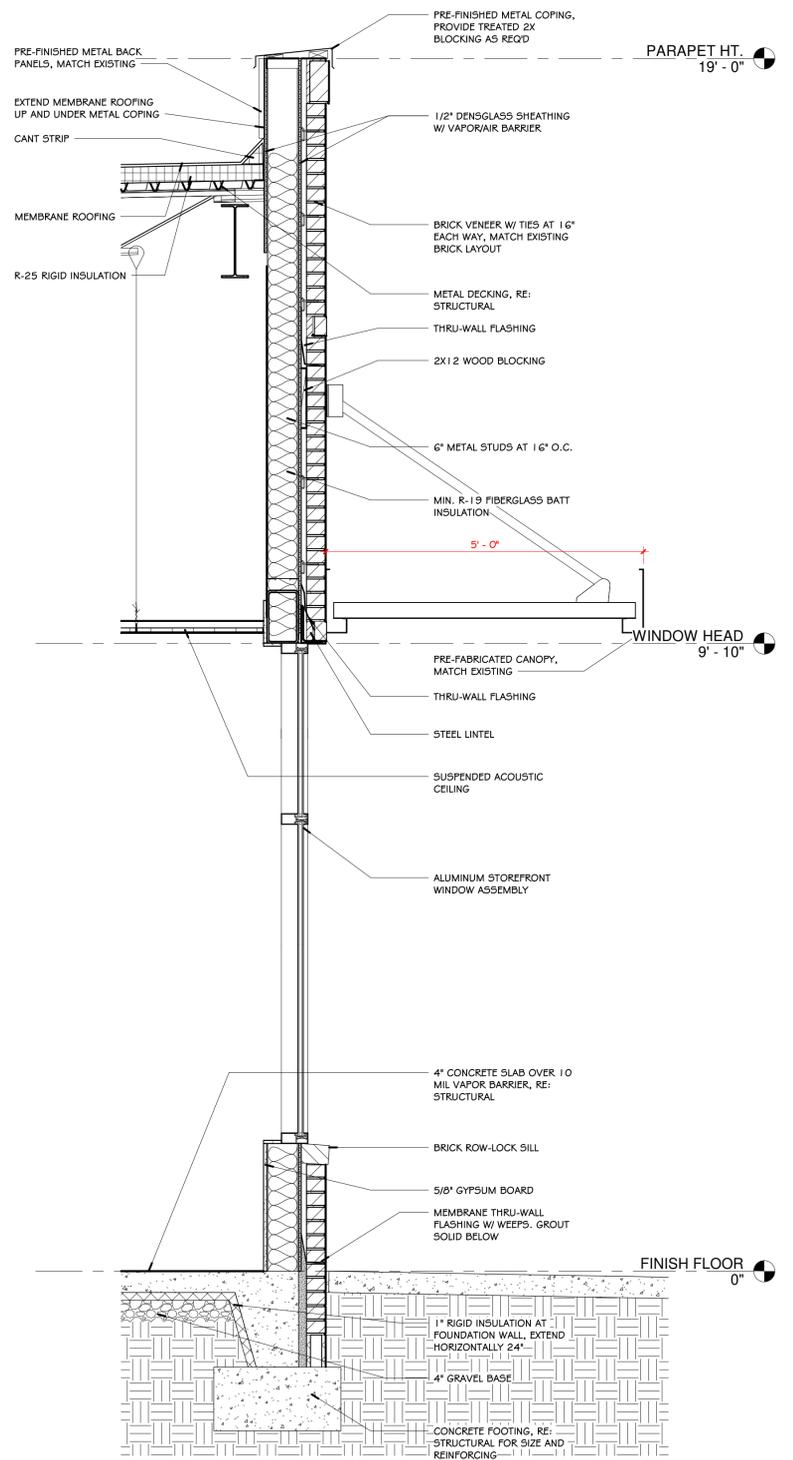

① SECTION AT EAST ENTRY
 SCALE = 3/4" = 1'-0"



KEY ARCHITECTURE INC.
 P.O. BOX 748 FAYETTEVILLE, ARKANSAS 72702
 PH: 479.444.6066 FAX: 479.444.1445

PRELIMINARY
 NOT FOR
 CONSTRUCTION

Revision Schedule	Description
Rev. #	Date

NWA PEDIATRICS ADDITION
 3730 S PINNACLE HILLS PKWY #3
 ROGERS, AR 72758

MANA
 3383 N MANA CT. SUITE 201
 FAYETTEVILLE, AR 72703

DATE	DRAWN BY
02/23/26	ELP
PROJECT #	CHECKED BY
2438	JTK

SHEET
A3.1
 WALL SECTIONS

These Drawings and Specifications are the exclusive property of Key Architecture, Inc. and are protected by Copyright. Use or reproduction is prohibited without written consent.