



**KEY ARCHITECTURE INC.**  
 P.O. BOX 748 FAYETTEVILLE, ARKANSAS 72702  
 PH: 479.444.6066 FAX: 479.444.1445

PRELIMINARY  
NOT FOR  
CONSTRUCTION

Revision Schedule	Description
Rev. #	Date

NWA PEDIATRICS ADDITION  
 3730 S PINNACLE HILLS PKWY #3  
 ROGERS, AR 72758


MANA  
 3383 N MANA CT. SUITE 201  
 FAYETTEVILLE, AR 72703

DATE	DRAWN BY
02/23/26	ELP
PROJECT #	CHECKED BY
2438	JTK

SHEET  
**A3.2**  
 WALL SECTIONS

These Drawings and Specifications are the exclusive property of Key Architecture, Inc. and are protected by Copyright. Use or reproduction is prohibited without written consent.

3/4" = 1'-0" 2/24/2026 11:35:45 AM S:\2438 MANA - Pinnacle Pediatrics Addition\mana.peds Pinnacle Hills.rvt

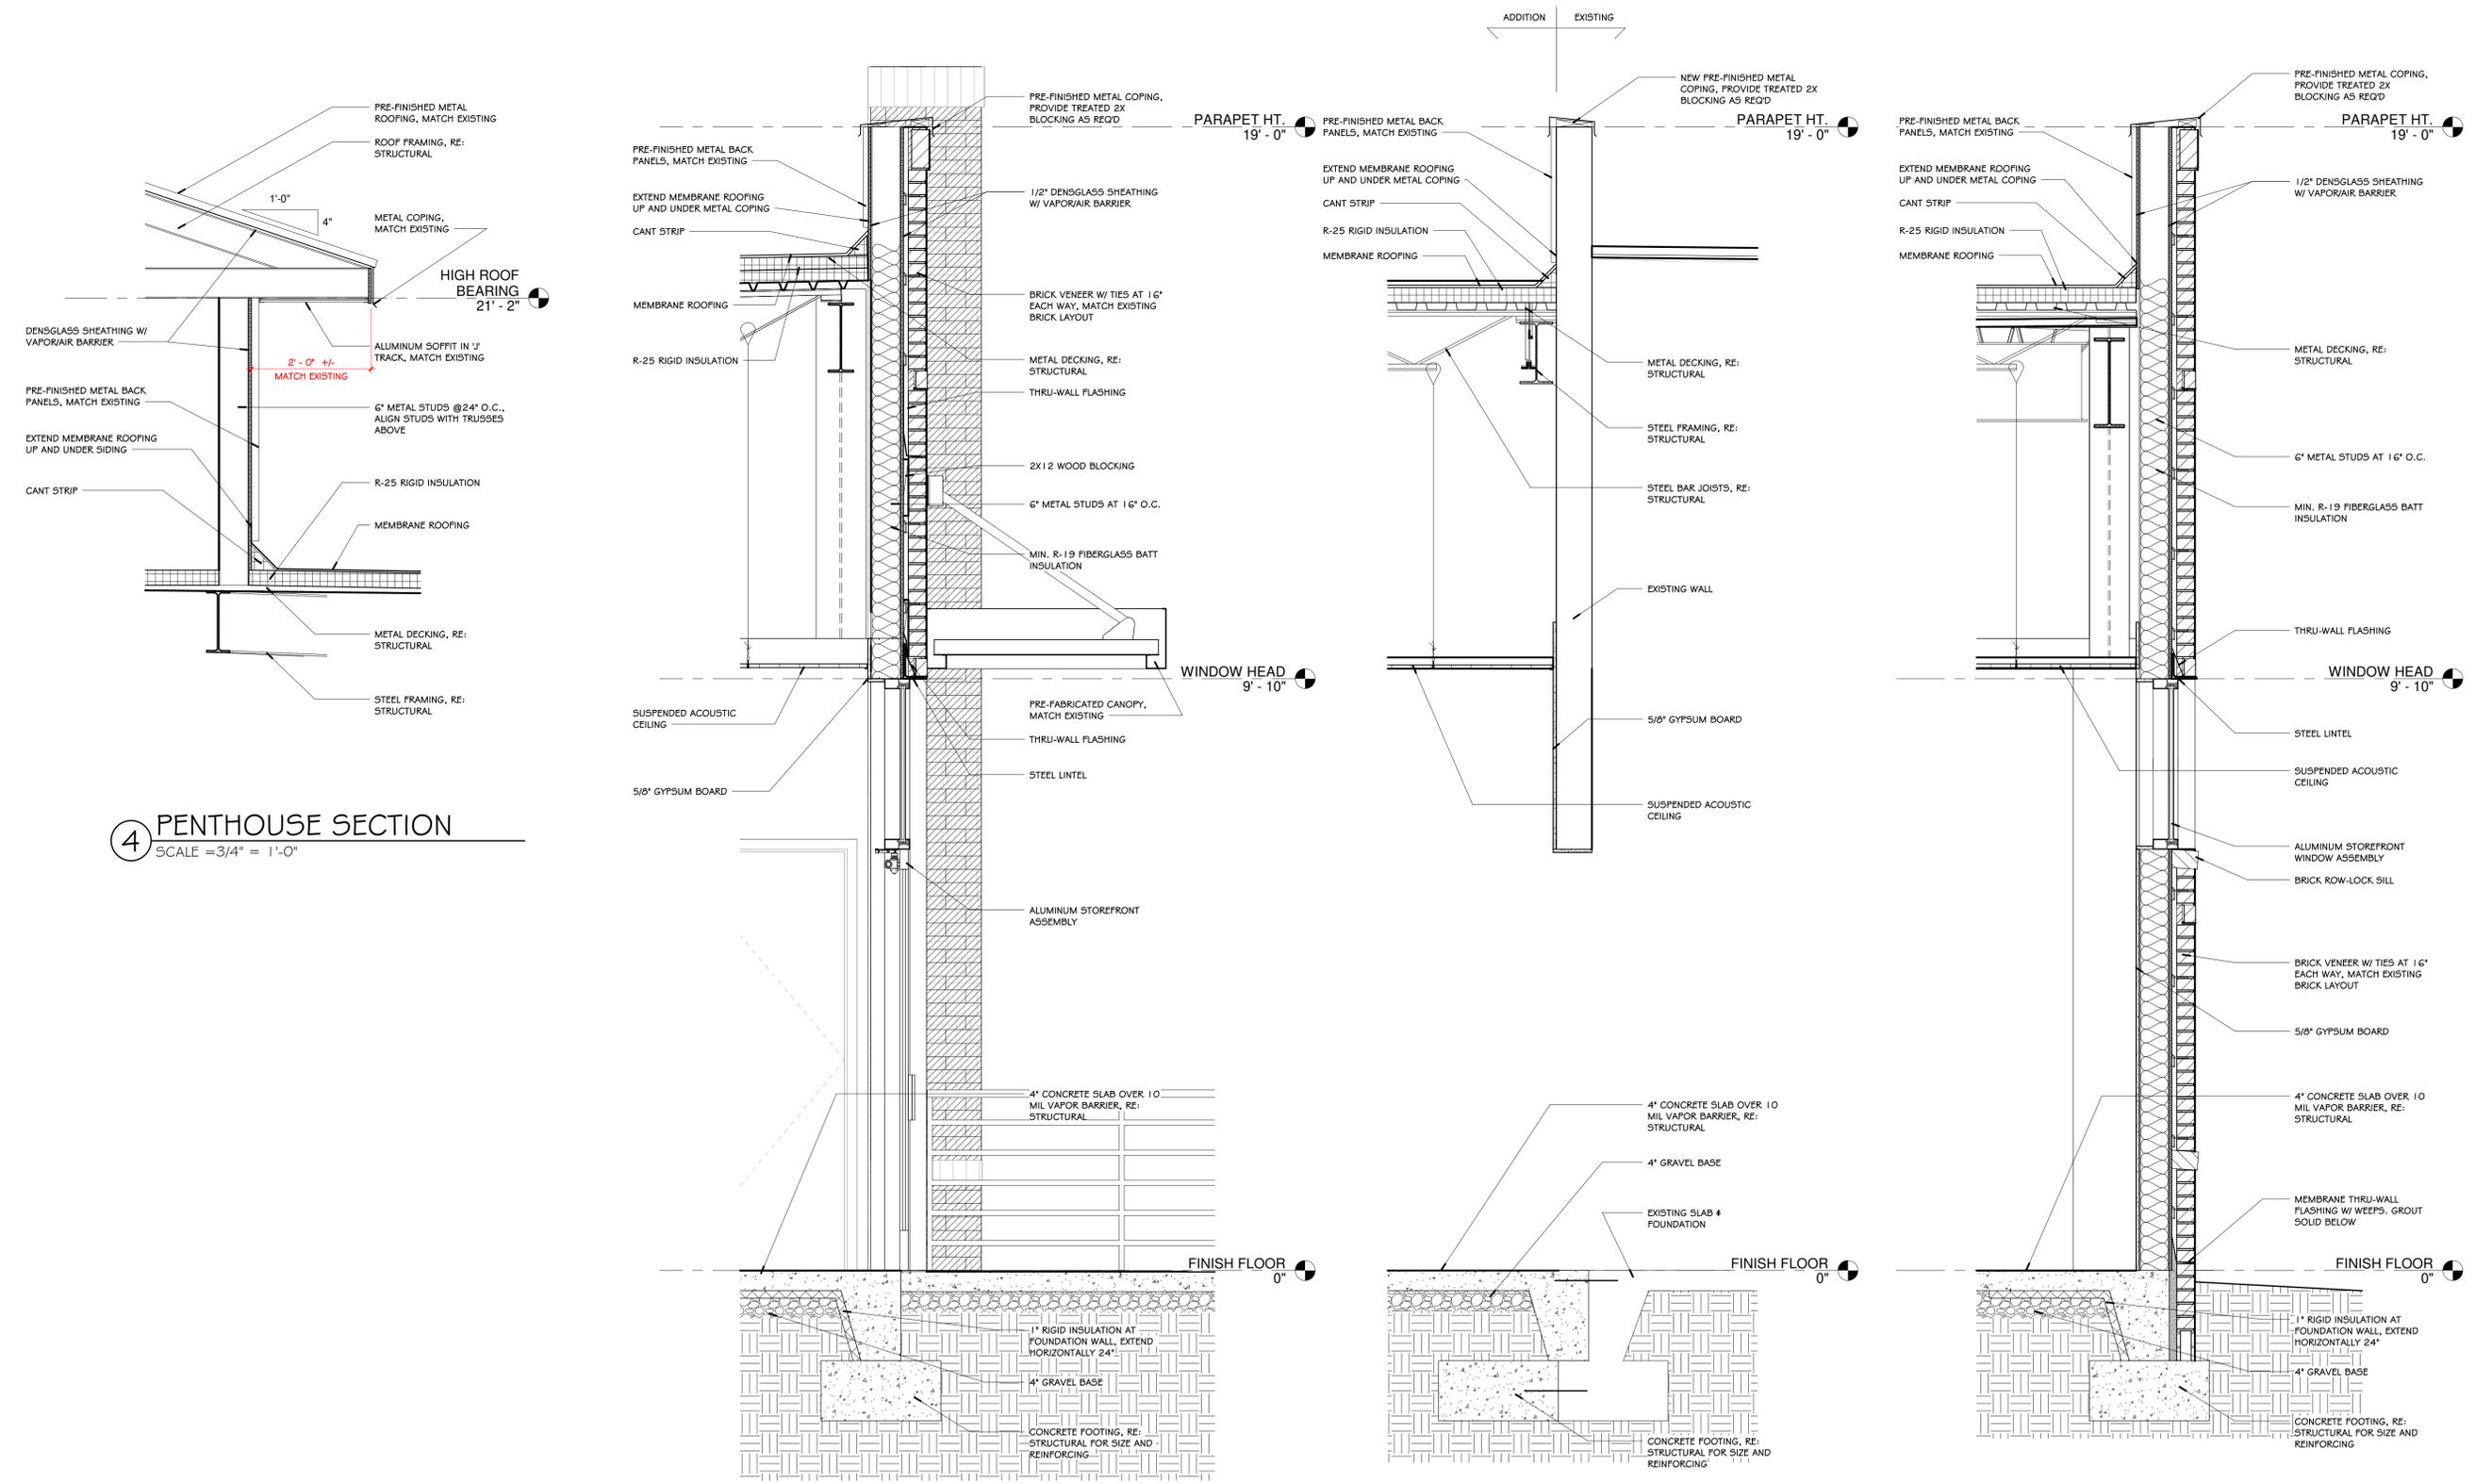

3/4" = 1'-0"