



| Room Schedule | | | | | | | | | | |
|---------------|------------------|---------|-------------|-------------|--------------|--------------|--------------|--------------|--------------|----------|
| Number | Room Name | Area | Floor | Base | Wall Finish | | | | Ceiling | Comments |
| | | | | | North | West | South | East | | |
| 101 | WAITING | 344 SF | VINYL PLANK | RUBBER COVE | PAINTED GYP. | PAINTED GYP. | PAINTED GYP. | PAINTED GYP. | 2X2 ACOUSTIC | |
| 102 | TOILET | 49 SF | VINYL PLANK | RUBBER COVE | PAINTED GYP. | PAINTED GYP. | PAINTED GYP. | PAINTED GYP. | 2X2 ACOUSTIC | |
| 103 | LAB | 84 SF | VINYL PLANK | RUBBER COVE | PAINTED GYP. | PAINTED GYP. | PAINTED GYP. | PAINTED GYP. | 2X2 ACOUSTIC | |
| 104 | TOILET | 52 SF | VINYL PLANK | RUBBER COVE | PAINTED GYP. | PAINTED GYP. | PAINTED GYP. | PAINTED GYP. | 2X2 ACOUSTIC | |
| 105 | VISION / HEARING | 50 SF | VINYL PLANK | RUBBER COVE | PAINTED GYP. | PAINTED GYP. | PAINTED GYP. | PAINTED GYP. | 2X2 ACOUSTIC | |
| 106 | CHECK IN/OUT | 149 SF | VINYL PLANK | RUBBER COVE | PAINTED GYP. | PAINTED GYP. | PAINTED GYP. | PAINTED GYP. | 2X2 ACOUSTIC | |
| 107 | STORAGE | 42 SF | VINYL PLANK | RUBBER COVE | PAINTED GYP. | PAINTED GYP. | PAINTED GYP. | PAINTED GYP. | 2X2 ACOUSTIC | |
| 108 | EXAM #6 | 89 SF | VINYL PLANK | RUBBER COVE | PAINTED GYP. | PAINTED GYP. | PAINTED GYP. | PAINTED GYP. | 2X2 ACOUSTIC | |
| 109 | EXAM #1 | 100 SF | VINYL PLANK | RUBBER COVE | PAINTED GYP. | PAINTED GYP. | PAINTED GYP. | PAINTED GYP. | 2X2 ACOUSTIC | |
| 110 | EXAM #2 | 92 SF | VINYL PLANK | RUBBER COVE | PAINTED GYP. | PAINTED GYP. | PAINTED GYP. | PAINTED GYP. | 2X2 ACOUSTIC | |
| 111 | EXAM #3 | 92 SF | VINYL PLANK | RUBBER COVE | PAINTED GYP. | PAINTED GYP. | PAINTED GYP. | PAINTED GYP. | 2X2 ACOUSTIC | |
| 112 | EXAM #4 | 92 SF | VINYL PLANK | RUBBER COVE | PAINTED GYP. | PAINTED GYP. | PAINTED GYP. | PAINTED GYP. | 2X2 ACOUSTIC | |
| 113 | EXAM #5 | 89 SF | VINYL PLANK | RUBBER COVE | PAINTED GYP. | PAINTED GYP. | PAINTED GYP. | PAINTED GYP. | 2X2 ACOUSTIC | |
| 114 | STORAGE | 43 SF | VINYL PLANK | RUBBER COVE | PAINTED GYP. | PAINTED GYP. | PAINTED GYP. | PAINTED GYP. | 2X2 ACOUSTIC | |
| 115 | EXAM #9 | 92 SF | VINYL PLANK | RUBBER COVE | PAINTED GYP. | PAINTED GYP. | PAINTED GYP. | PAINTED GYP. | 2X2 ACOUSTIC | |
| 116 | EXAM #10 | 91 SF | VINYL PLANK | RUBBER COVE | PAINTED GYP. | PAINTED GYP. | PAINTED GYP. | PAINTED GYP. | 2X2 ACOUSTIC | |
| 117 | EXAM #11 | 92 SF | VINYL PLANK | RUBBER COVE | PAINTED GYP. | PAINTED GYP. | PAINTED GYP. | PAINTED GYP. | 2X2 ACOUSTIC | |
| 118 | EXAM #12 | 92 SF | VINYL PLANK | RUBBER COVE | PAINTED GYP. | PAINTED GYP. | PAINTED GYP. | PAINTED GYP. | 2X2 ACOUSTIC | |
| 119 | PHONE NURSE | 62 SF | VINYL PLANK | RUBBER COVE | PAINTED GYP. | PAINTED GYP. | PAINTED GYP. | PAINTED GYP. | 2X2 ACOUSTIC | |
| 120 | PROVIDER'S | 350 SF | VINYL PLANK | RUBBER COVE | PAINTED GYP. | PAINTED GYP. | PAINTED GYP. | PAINTED GYP. | 2X2 ACOUSTIC | |
| 121 | BACK HALL | 107 SF | VINYL PLANK | RUBBER COVE | PAINTED GYP. | PAINTED GYP. | PAINTED GYP. | PAINTED GYP. | 2X2 ACOUSTIC | |
| 122 | TOILET | 48 SF | VINYL PLANK | RUBBER COVE | PAINTED GYP. | PAINTED GYP. | PAINTED GYP. | PAINTED GYP. | 2X2 ACOUSTIC | |
| 123 | MANAGER OFFICE | 225 SF | VINYL PLANK | RUBBER COVE | PAINTED GYP. | PAINTED GYP. | PAINTED GYP. | PAINTED GYP. | 2X2 ACOUSTIC | |
| 124 | EXAM #8 | 92 SF | VINYL PLANK | RUBBER COVE | PAINTED GYP. | PAINTED GYP. | PAINTED GYP. | PAINTED GYP. | 2X2 ACOUSTIC | |
| 125 | EXAM #7 | 94 SF | VINYL PLANK | RUBBER COVE | PAINTED GYP. | PAINTED GYP. | PAINTED GYP. | PAINTED GYP. | 2X2 ACOUSTIC | |
| 126 | NURSE EXAM | 82 SF | VINYL PLANK | RUBBER COVE | PAINTED GYP. | PAINTED GYP. | PAINTED GYP. | PAINTED GYP. | 2X2 ACOUSTIC | |
| 127 | NURSE | 339 SF | VINYL PLANK | RUBBER COVE | PAINTED GYP. | PAINTED GYP. | PAINTED GYP. | PAINTED GYP. | 2X2 ACOUSTIC | |
| 128 | HALL | 1020 SF | VINYL PLANK | RUBBER COVE | PAINTED GYP. | PAINTED GYP. | PAINTED GYP. | PAINTED GYP. | 2X2 ACOUSTIC | |

GENERAL FINISH NOTES

1. WALL FINISH SHALL BE SMOOTH FINISH, NO TEXTURE, PAINTED, UNLESS NOTED OTHERWISE (U.N.O.).
2. ALL FINISHES TO BE COORDINATED WITH THE OWNER, INCLUDING TYPE, COLOR AND LOCATION.
3. PROVIDE FINISH TOE, KICK OR BASE TRIM AT BASE CABINETS FOR CABINET BASE AND WALL BASE AS PER FINISH SCHEDULE OR NOTES. COORDINATE WITH OWNER.
4. PROVIDE CORNER GUARDS PER SPECIFICATIONS AT ALL OUTSIDE SHEET ROCK CORNERS TYPICAL.
5. PROVIDE SEMI-RECESSED FIRE EXTINGUISHER CABINETS AS PER SPECS.

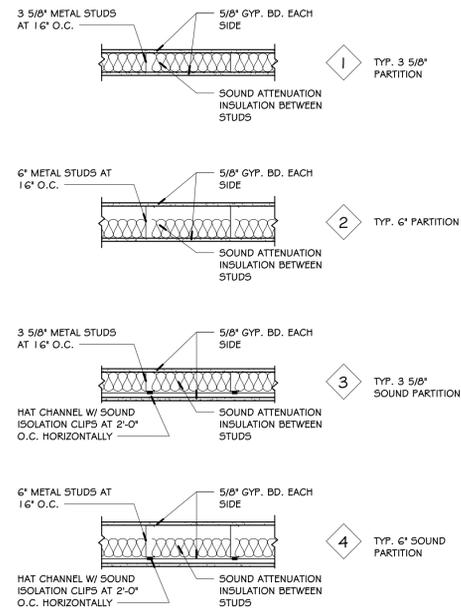

PARTITION SCHEDULE
SCALE = 3/4" = 1'-0"

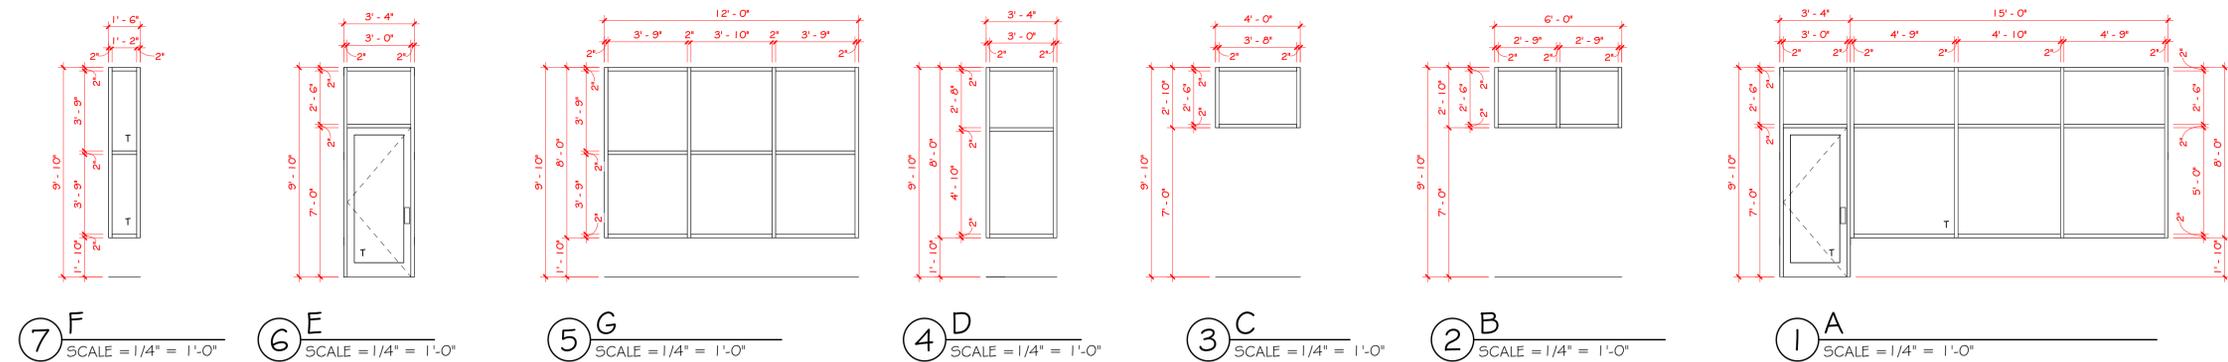

BLACK ALUMINUM STOREFRONT (MATCH EXISTING)
1" DUAL PANE INSULATED LOW-E GLAZING
TINT TO MATCH EXISTING
T = TEMPERED

| Door Schedule | | | | | | | | | | | | |
|---------------|------------------|---------|---------|-------|--------|-----------|------|--------|---------|-----------|----------|----------|
| Mark | Room Name | Width | Height | Frame | | Door | | | Glazing | Threshold | Hardware | Comments |
| | | | | Type | Finish | Thickness | Type | Finish | | | | |
| 101A | WAITING | 3' - 0" | 7' - 0" | ALUM | BLACK | | ALUM | BLACK | TEMP | Yes | | 1 |
| 101B | WAITING | 3' - 0" | 7' - 0" | HM | PT1 | 1 3/4" | SCWD | ST | | No | SET #2 | |
| 102 | TOILET | 3' - 0" | 7' - 0" | HM | PT1 | 1 3/4" | SCWD | ST | | No | SET #1 | |
| 102C | WAITING | 3' - 0" | 7' - 0" | HM | PT1 | 1 3/4" | SCWD | ST | | No | SET #2 | |
| 103 | LAB | 3' - 0" | 7' - 0" | | | 1 1/2" | | | | | | 2 |
| 104 | TOILET | 3' - 0" | 7' - 0" | HM | PT1 | 1 3/4" | SCWD | ST | | No | SET #1 | |
| 105 | VISION / HEARING | 3' - 0" | 7' - 0" | HM | PT1 | 1 3/4" | SCWD | ST | | No | SET #2 | 4 |
| 107 | HALL | 3' - 0" | 7' - 0" | HM | PT1 | 1 3/4" | SCWD | ST | | No | SET #3 | |
| 108 | EXAM #6 | 3' - 0" | 7' - 0" | HM | PT1 | 1 3/4" | SCWD | ST | | No | SET #2 | |
| 109 | EXAM #1 | 3' - 0" | 7' - 0" | HM | PT1 | 1 3/4" | SCWD | ST | | No | SET #2 | |
| 110 | EXAM #2 | 3' - 0" | 7' - 0" | HM | PT1 | 1 3/4" | SCWD | ST | | No | SET #2 | |
| 111 | EXAM #3 | 3' - 0" | 7' - 0" | HM | PT1 | 1 3/4" | SCWD | ST | | No | SET #2 | |
| 112 | EXAM #4 | 3' - 0" | 7' - 0" | HM | PT1 | 1 3/4" | SCWD | ST | | No | SET #2 | |
| 113 | EXAM #5 | 3' - 0" | 7' - 0" | HM | PT1 | 1 3/4" | SCWD | ST | | No | SET #2 | |
| 114 | STORAGE | 3' - 0" | 7' - 0" | HM | PT1 | 1 3/4" | SCWD | ST | | No | SET #3 | |
| 115 | EXAM #9 | 3' - 0" | 7' - 0" | HM | PT1 | 1 3/4" | SCWD | ST | | No | SET #2 | |
| 116 | EXAM #10 | 3' - 0" | 7' - 0" | HM | PT1 | 1 3/4" | SCWD | ST | | No | SET #2 | |
| 117 | EXAM #11 | 3' - 0" | 7' - 0" | HM | PT1 | 1 3/4" | SCWD | ST | | No | SET #2 | |
| 118 | EXAM #12 | 3' - 0" | 7' - 0" | HM | PT1 | 1 3/4" | SCWD | ST | | No | SET #2 | |
| 119 | PHONE NURSE | 3' - 0" | 7' - 0" | HM | PT1 | 1 3/4" | SCWD | ST | | No | SET #4 | |
| 120 | PROVIDER'S | 3' - 0" | 7' - 0" | HM | PT1 | 1 3/4" | SCWD | ST | | No | SET #4 | |
| 122 | TOILET | 3' - 0" | 7' - 0" | HM | PT1 | 1 3/4" | SCWD | ST | | No | SET #1 | |
| 123 | MANAGER OFFICE | 3' - 0" | 7' - 0" | HM | PT1 | 1 3/4" | SCWD | ST | | No | SET #4 | |
| 124 | EXAM #8 | 3' - 0" | 7' - 0" | HM | PT1 | 1 3/4" | SCWD | ST | | No | SET #2 | |
| 125 | EXAM #7 | 3' - 0" | 7' - 0" | HM | PT1 | 1 3/4" | SCWD | ST | | No | SET #2 | |
| 126 | NURSE EXAM | 3' - 0" | 7' - 0" | HM | PT1 | 1 3/4" | SCWD | ST | | No | SET #2 | |
| 128 | HALL | 3' - 0" | 7' - 0" | ALUM | BLACK | | ALUM | BLACK | TEMP | Yes | | 1,3 |

- KEYED DOOR NOTES:**
1. DOOR HARDWARE FOR STOREFRONT DOORS TO BE PROVIDED BY THE DOOR SUPPLIER. COORDINATE LOCK CYLINDERS WITH EXISTING DOORS
 2. INSTALL POCKET DOORS WITH ADA ACCESSIBLE POCKET DOOR LEVER HARDWARE
 3. COORDINATE BADGE/FOB LOCKSET W/ EXISTING DOORS
 4. INSTALL DROP DOWN DOOR BOTTOM SEAL. MORTISED.

GENERAL DOOR # WINDOW NOTES

1. ALL DOORS, WINDOWS AND FRAMES TO BE FINISHED TO MATCH EXISTING.
2. ALL DOOR AND WINDOW DIMENSIONS ARE TO THE FINISHED FRAME UNLESS OTHERWISE NOTED. IT IS THE CONTRACTORS RESPONSIBILITY TO COORDINATE AND VERIFY ROUGH OPENINGS WITH WINDOW MANUFACTURERS SHOP DRAWINGS.
3. ALL DOOR AND WINDOW TYPES AND MANUFACTURER TO MATCH EXISTING.
4. ALL HARDWARE TO COMPLY WITH REQUIREMENTS FOR EGRESS AND ACCESSIBILITY.
5. PROVIDE THRESHOLD AT ALL FLOOR FINISH TRANSITIONS. TYPICAL U.N.O. VERIFY TYPES AND LOCATIONS WITH THE OWNER. THRESHOLDS SHALL BE NO MORE THAN 1/2" IN HEIGHT AND PROVIDE FOR ACCESSIBLE PASSAGE.
6. REFER TO PLAN AND/OR DOOR SCHEDULE FOR DOOR SIZES AND NOTES ON SPECIAL DOOR TYPES.
7. ALL MULTI-USE TOILET ROOMS TO BE PROVIDED SELF-CLOSING.

DOOR HARDWARE SCHEDULE

- SET 1. INTERIOR PUBLIC TOILETS**
PASSAGE LOCKSET
DEADBOLT W/ OCCUPANCY INDICATOR
BUTT HINGES
STOPS
SILENCERS
- SET 2. INTERIOR PASSAGE DOORS**
PASSAGE LOCK SETS
BUTT HINGES
STOPS
SILENCERS
- SET 3. INTERIOR STORAGE ROOM DOOR**
CLASSROOM LOCK SETS
CYLINDERS AS SPECIFIED
DELAYED ACTION CLOSER
BUTT HINGES
STOPS
SILENCERS
- SET 4. INTERIOR OFFICE DOORS**
OFFICE LOCK SETS
CYLINDERS AS SPECIFIED
DELAYED ACTION CLOSER
BUTT HINGES
STOPS
SILENCERS
- SET 5. EXTERIOR SECURITY DOORS**
EXIT DEVICES
CYLINDERS AS SPECIFIED
DELAYED ACTION CLOSER
BUTT HINGES
STOPS
SILENCERS
* MAGNETIC LOCKS AND CARD READERS / KEYPADS BY OWNERS
SECURITY CONTRACTOR, GENERAL CONTRACTOR TO PROVIDE CONDUIT AND BOXES.*
- DOOR HARDWARE SCHEDULE IS FOR INFORMATION ONLY. ALL FINAL DOOR HARDWARE SETS ARE BY DOOR HARDWARE SUPPLIER.



KEY ARCHITECTURE INC.
P.O. BOX 748 FAYETTEVILLE, ARKANSAS 72702
PH: 479.444.6066 FAX: 479.444.1445

PRELIMINARY NOT FOR CONSTRUCTION

| Revision Schedule | Description |
|-------------------|-------------|
| Rev. # | Date |

NWA PEDIATRICS ADDITION
3730 S PINNACLE HILLS PKWY #3
ROGERS, AR 72758

MANA
3383 N MANA CT. SUITE 201
FAYETTEVILLE, AR 72703

| | |
|-----------|------------|
| DATE | DRAWN BY |
| 02/23/26 | ELP |
| PROJECT # | CHECKED BY |
| 2438 | JTK |

SHEET
A5.1
SCHEDULES

These Drawings and Specifications are the exclusive property of Key Architecture Inc. and are protected by Copyright. Use or reproduction is prohibited without written consent.