




1 PLAN AT HSS HEADER CONN. TO COLS.  
3/4" = 1'-0"

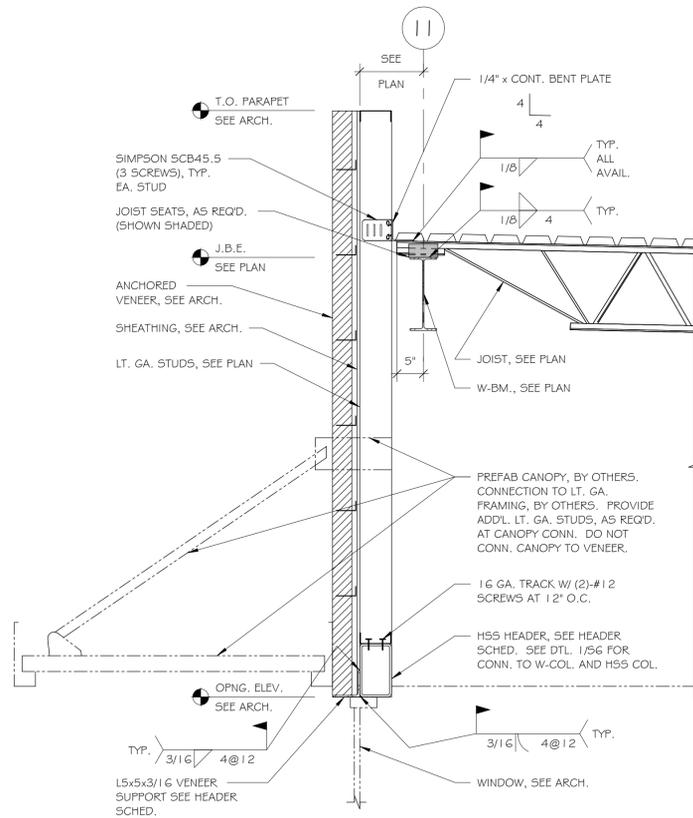


2 SECTION AT HSS HEADER  
3/4" = 1'-0"

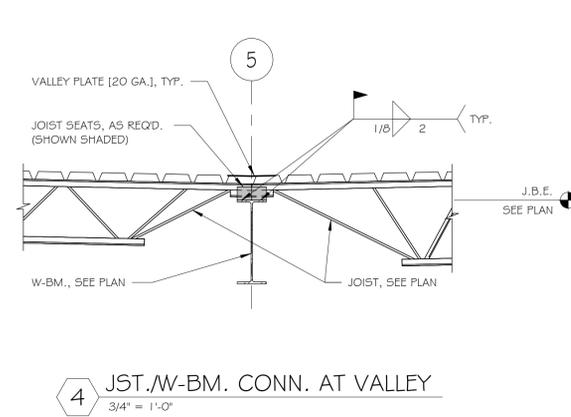


3 W-BM. CONN. TO HSS COL. AT VALLEY  
3/4" = 1'-0"

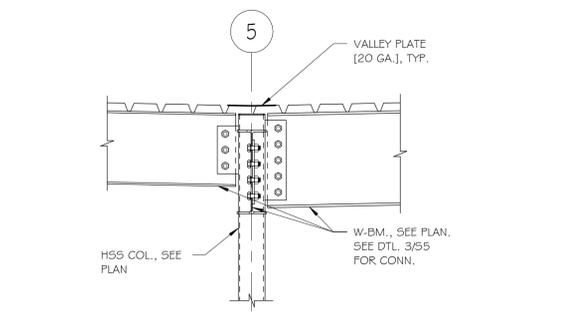


4 JST./W-BM. CONN. AT VALLEY  
3/4" = 1'-0"

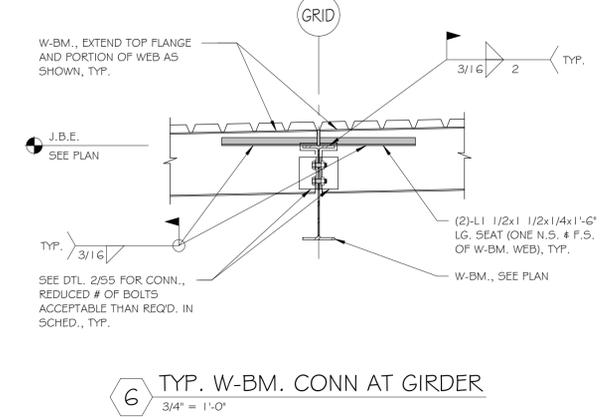


5 JOIST/HSS COL. CONN.  
3/4" = 1'-0"

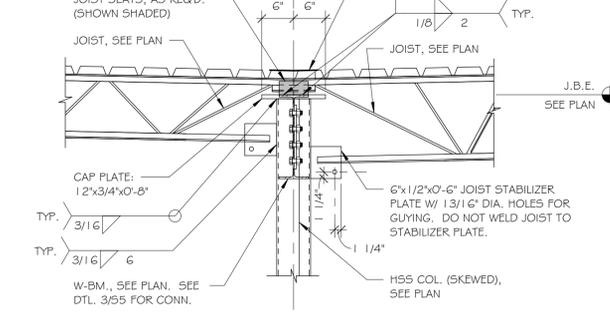


6 TYP. W-BM. CONN AT GIRDER  
3/4" = 1'-0"

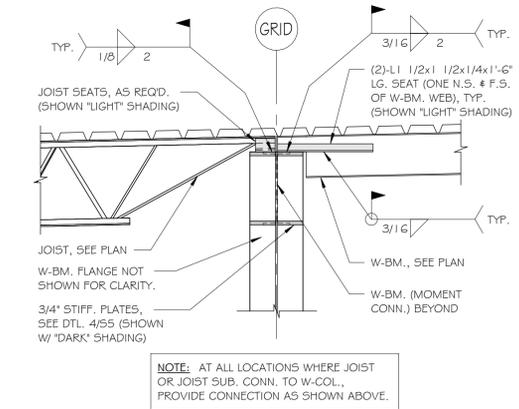


7 NEW DECK AT EXIST. BUMPOUT  
3/4" = 1'-0"

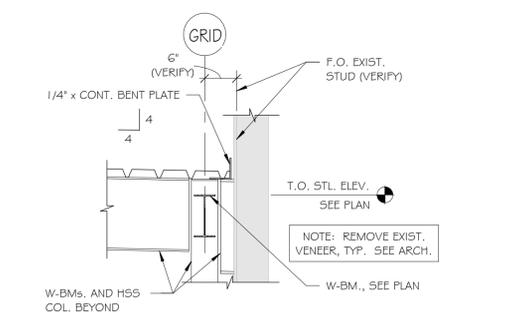


8 JOIST BRG. AT W-COL.  
3/4" = 1'-0"

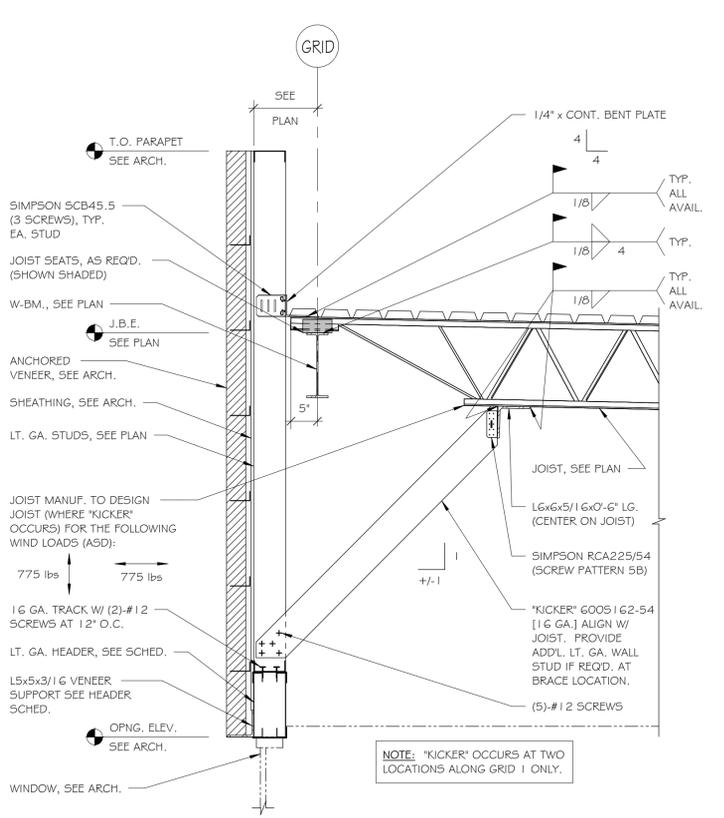

9 TYP. WALL SECTION AT ROOF  
3/4" = 1'-0"

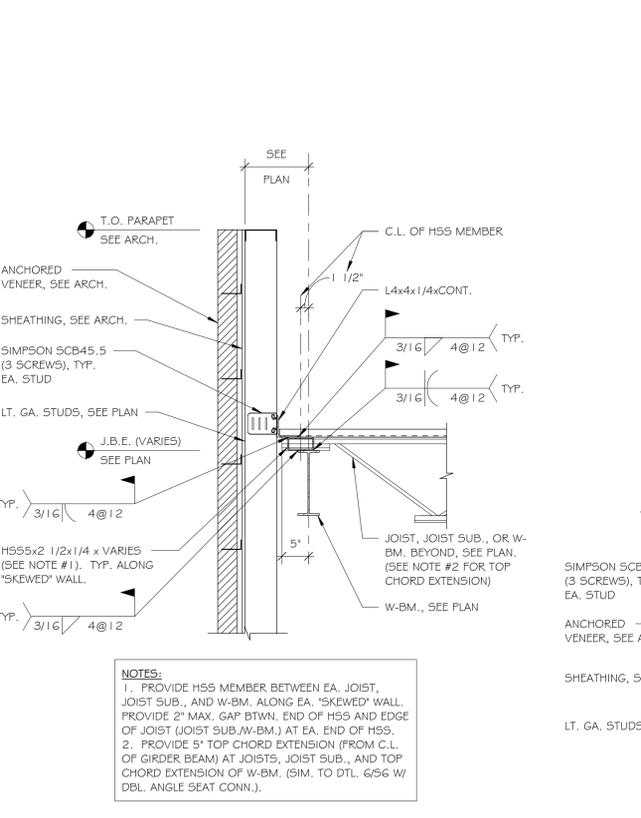


10 TYP. W-BM./JOIST CONN. AT SKEWED WALL  
3/4" = 1'-0"

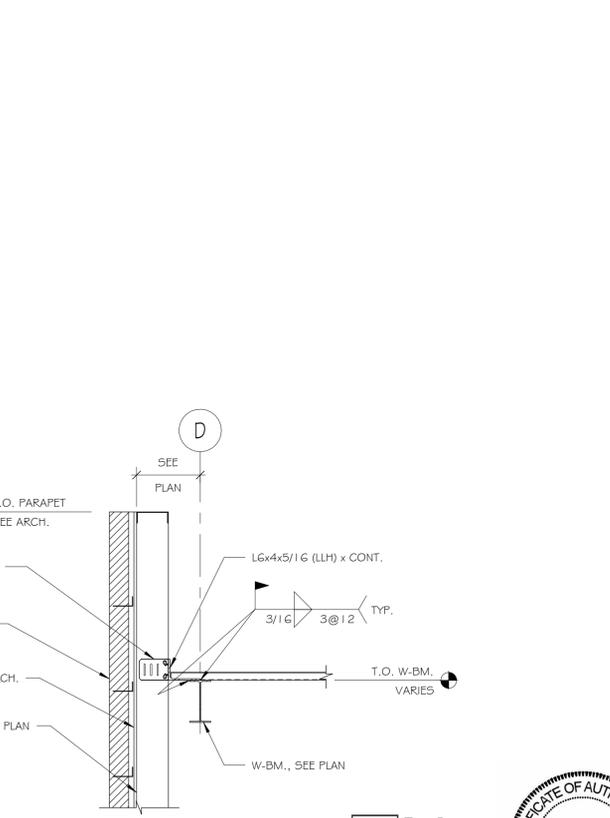

11 SIDE WALL AT GRID D  
3/4" = 1'-0"

Autodesk Docs/3245 MANA Pinnacle Hills Addition/3245 MANA Pinnacle Hills Addition RVT 2025.rvt

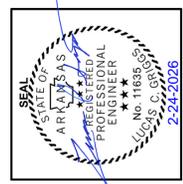

**KEY ARCHITECTURE INC.**  
 P.O. BOX 748 FAYETTEVILLE, ARKANSAS 72702  
 PH: 479.444.6066 FAX: 479.444.1445

Revision Schedule	Description
Rev. #	Date

NWA PEDIATRICS ADDITION  
 3730 S PINNACLE HILLS PKWY #3  
 ROGERS, AR 72768

MANA  
 3383 N MANA CT. SUITE 201  
 FAYETTEVILLE, AR 72703

DATE	DRAWN BY
02/23/26	LCG
PROJECT #	CHECKED BY
2438	LCG

SHEET  
**S6**  
 FRAMING DETAILS



These Drawings and Specifications are the exclusive property of Key Architecture Inc. and are protected by Copyright. Use or reproduction is prohibited without written consent.