


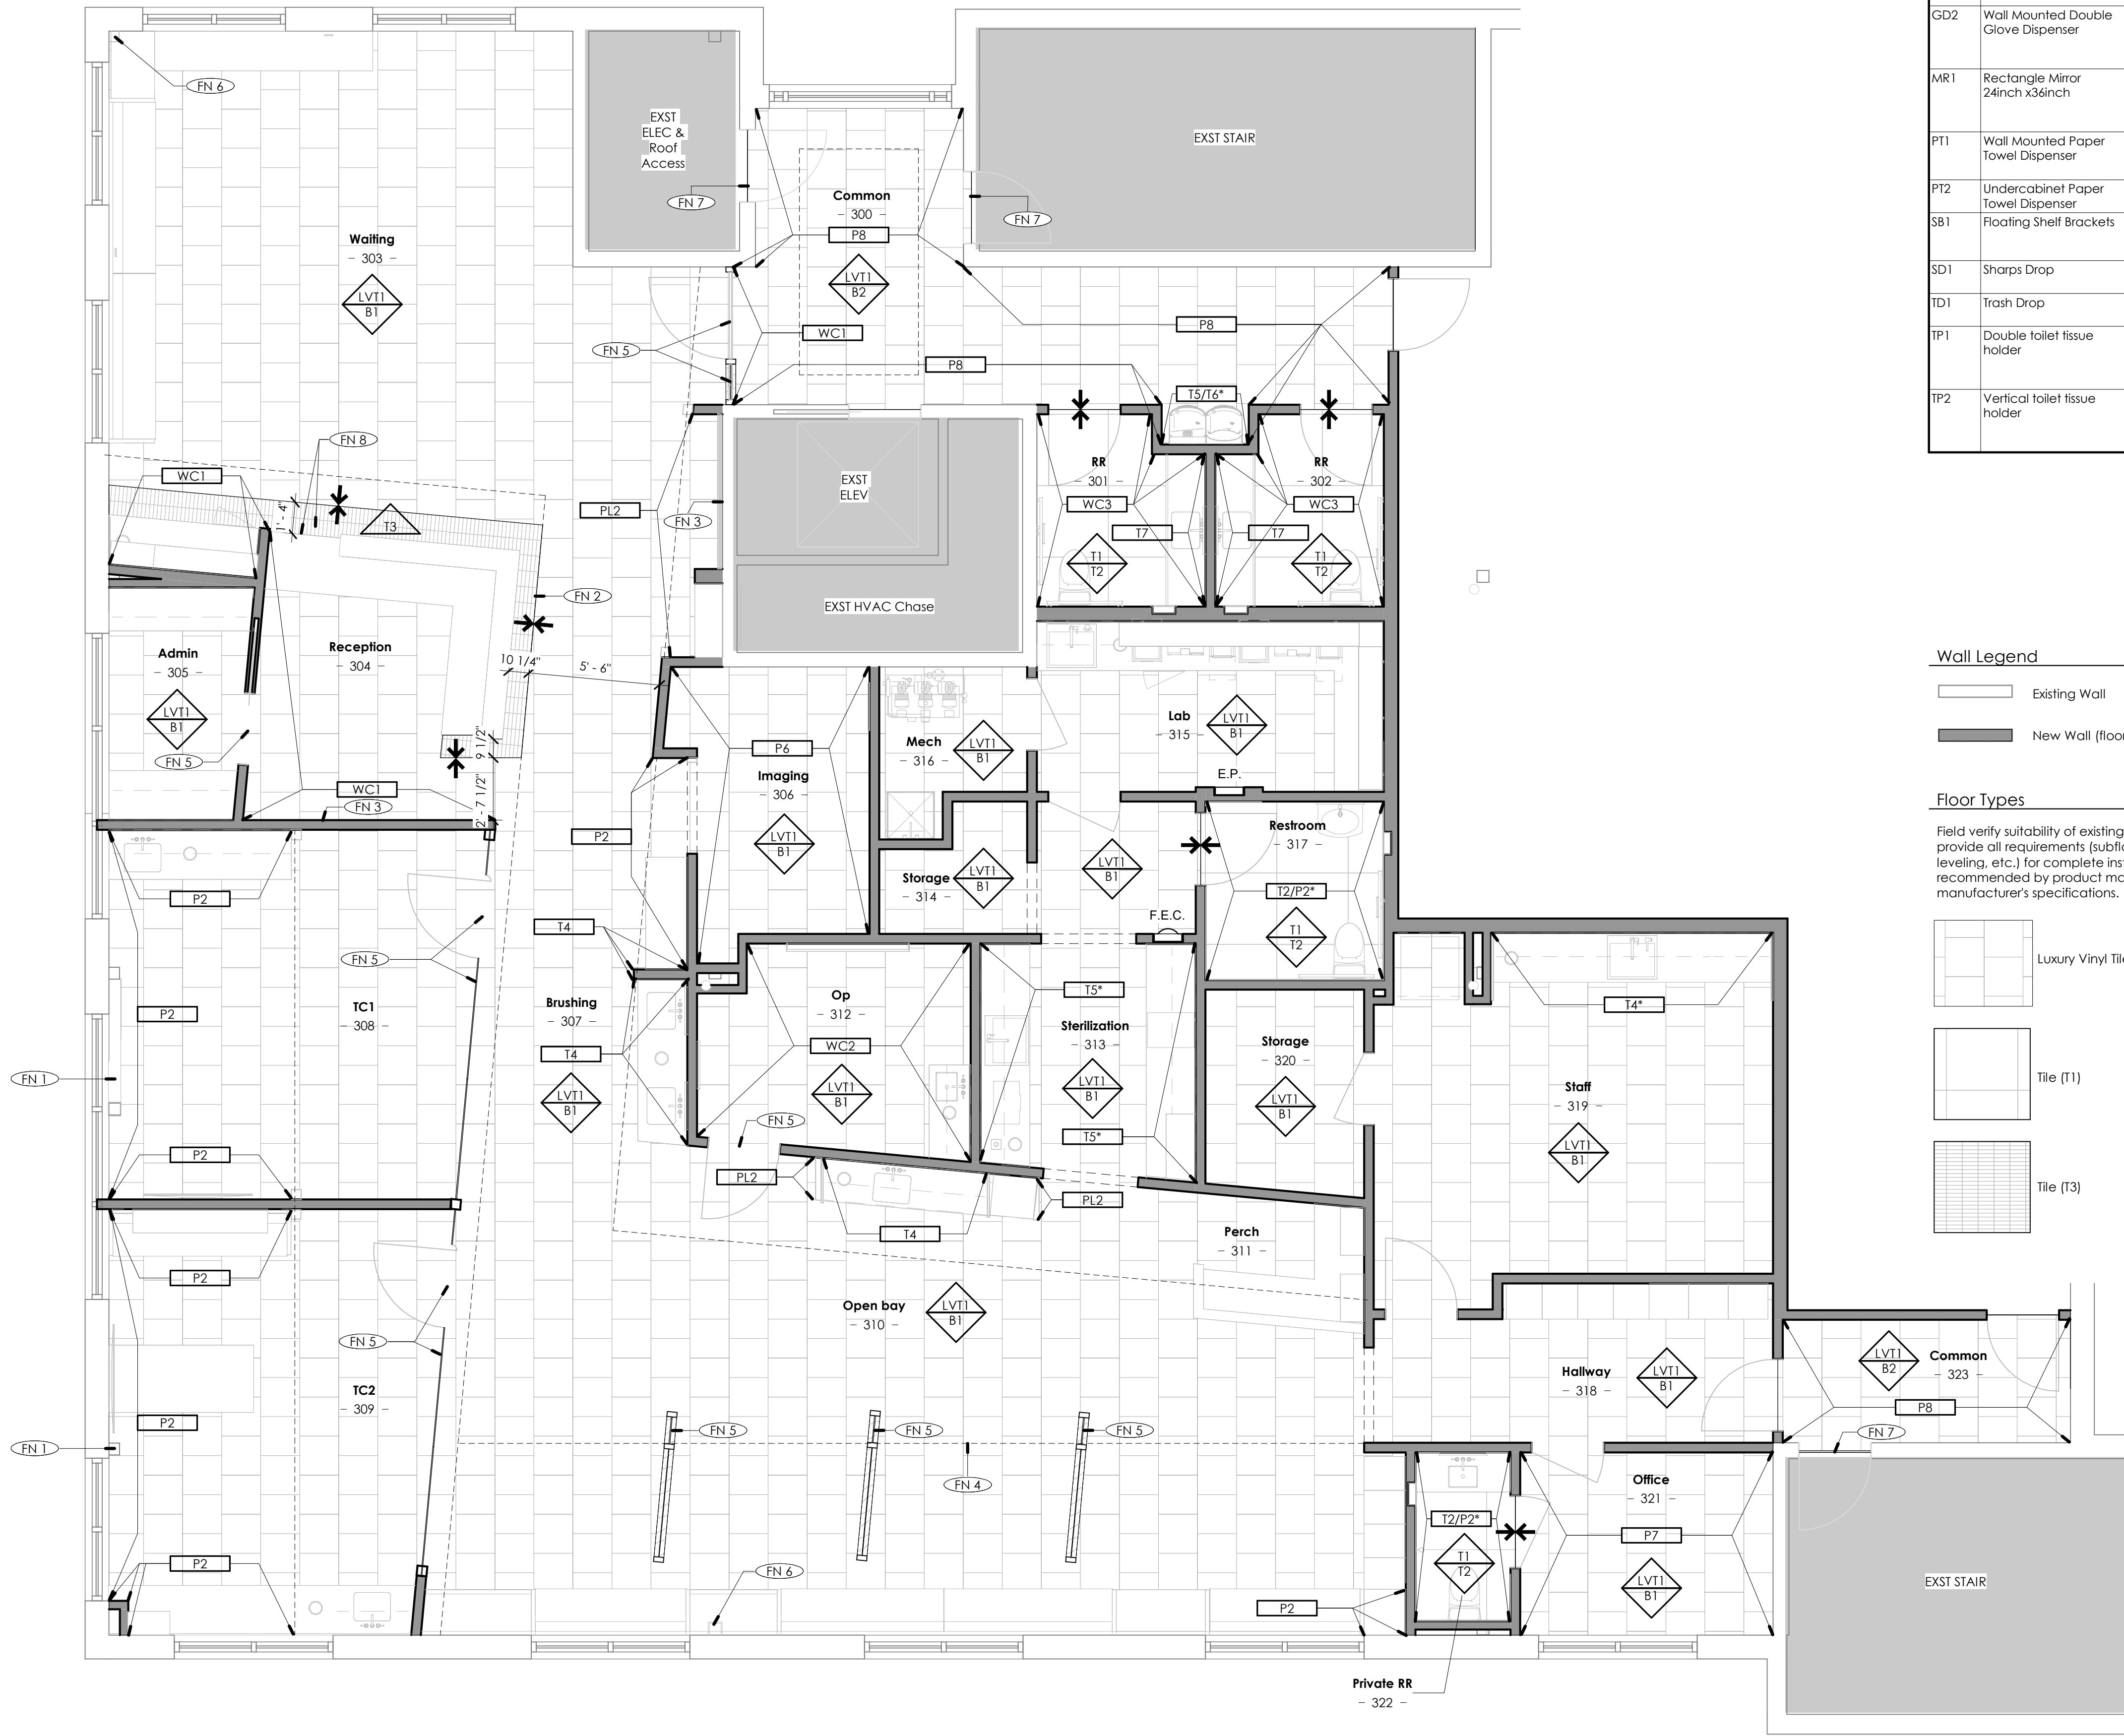

Accessories Schedule					
Key Note	Accessory Type	Manufacturer	Model #	Comments	Product Cut Sheet
CB1	Concealed Counter Bracket	A&M Hardware	Concealed Brackets	Millworker to confirm and provide sufficient quantity	https://www.aandmhardware.com/concealed-brackets.php
CB2	Standard Counter Bracket	A&M Hardware	Standard Brackets	Finish: White; Millworker to confirm and provide sufficient quantity	https://www.aandmhardware.com/regular-brackets.php
GB1	Accessible Grab Bars	Kohler	Horizontal Bars 36" (K-11895-2MB) and 42" (K-11896-2MB)/Vertical Bar: 18" (K-11892-2MB)	Finish: Vibrant Brushed Moderne Brass	https://www.kohler.com/en/products/bathroom-accessories/shop-bathroom-accessories/equate-36-grab-bar-118953skuld=11895-2MB
GD1	Thru Cabinet Double Glove Dispenser	Greeno	GBH-D Double	Finish: White; Installation through face of cabinet door; Include rectangular grommets	http://www.greenomfg.com/portfolio-item/gbh-d-double/
GD2	Wall Mounted Double Glove Dispenser	Uline	H-6120		https://www.uline.com/Product/Detail/H-6120/Latex-Gloves/Glove-Dispenser-Double-Acryl-c3msockid=27c7c597406d66cd2c14d3d2410f675a
MR1	Rectangle Mirror 24inch x36inch	Kohler Co.	K-31364-BGL	Finish: Moderne Brushed Gold	https://www.kohler.com/en/products/mirrors-and-medicine-cabinets/shop-mirrors-and-medicine-cabinets/essential-24-x-36-rectangular-mirror-313643skuld=31364-BGL
PT1	Wall Mounted Paper Towel Dispenser	Tork	553120	Finish: White	https://www.torkglobal.com/us/en/product/paper-hand-towels/dispensers/multifold-hand-towel-dispensers/553120
PT2	Undercabinet Paper Towel Dispenser	Greeno	#1T	Finish: White; Installation through underside of cabinet	https://www.greenomfg.com/portfolio-item/1-towel/
SB1	Floating Shelf Brackets	Sheppard Brackets	Floating Shelf Bracket - 1" Backplate; rod length to be selected per shelf depth	Millworker to confirm and provide sufficient quantity	https://www.sheppardbrackets.com/product-page/floatingshelfbracket-1inchbackplate
SD1	Sharps Drop	Greeno	SCH-M; provide w/ 182 sharps container	Thru-counter installation	https://www.greenomfg.com/portfolio-item/sch-m/
TD1	Trash Drop	Mockett	TM1A	Finish: Stainless Steel; Undermount at all quartz counter locations	https://www.mockett.com/TM1a.html
TP1	Double toilet tissue holder	KOHLER Co.	K-27289-2MB	Finish: Vibrant Brushed Moderne Brass	https://www.kohler.com/en/products/bathroom-accessories/shop-bathroom-accessories/elate-double-toilet-paper-holder-272893skuld=27289-2MB
TP2	Vertical toilet tissue holder	KOHLER Co.	K-27293-2MB	Finish: Vibrant Brushed Moderne Brass	https://www.kohler.com/en/products/bathroom-accessories/shop-bathroom-accessories/elate-vertical-toilet-paper-holder-272933skuld=27293-2MB

Wall Legend	
	Existing Wall
	New Wall (floor plan)

Floor Types

Field verify suitability of existing floor, provide all requirements (subfloor, leveling, etc.) for complete install as recommended by product material manufacturer's specifications.

	Luxury Vinyl Tile (LVT1)
	Tile (T1)
	Tile (T3)

Keynotes	
Key Value	Keynote Text
FN 1	EXST structural brace to be PTD black.
FN 2	Floor material transition to align with CLNG transition above.
FN 3	REF interior elevations for dimensions of finishes at PTD MDF feature wall.
FN 4	Vertical face of header above to be WC1; REF RCP and Perspective Images.
FN 5	Glass film at glazing locations on doors and glass panels; REF Materials Schedule and Elevations.
FN 6	EXST column to be PTD P1.
FN 7	GC to confirm that existing door frames are PTD P9. If they are not, paint P9.
FN 8	Grout lines of tile at floor to align with grout lines of tile on face of reception desk


- Finish Plan Notes**
- Finish Plan to be used in conjunction w/ INTR Elevations for locations, heights, extents, etc. of all finishes. TYP: All specialty finishes may not be listed on this plan
 - All walls to be painted P1 unless noted otherwise
 - All PTD GWB ceilings to be PTD P1 unless noted otherwise
 - Confirm all paint cuts in field with client prior to painting
 - See specifications for paint sample procedure
 - Access panels, grills and diffusers installed in non-white drywall or gypsum board to be painted to match adjacent wall or ceiling, unless otherwise noted
 - Pocket door cavity & hardware to be PTD black
 - Use epoxy paint at Restrooms, see specifications
 - See Door Schedule for door & frame finishes, UNO
 10. Refer to RCP for all ceiling finishes

Finish Plan Legend		
	Floor Finish	(All walls to be P1, UNO)
	Wall Base Finish	(All walls to be P1, UNO)
	Accent Wall Paint or Finish	(Denotes extents of accent wall paint or finish w/ unique wall base condition)
	Accent Wall Paint or Finish	(Denotes extents of accent wall paint or finish w/ unique wall base condition)
	A * in any finish tag location denotes multiple finishes; Refer to RCP and/or INTR Elevations for information.	
	Floor Transition	(Denotes floor transition)

JOE
ARCHITECT

Oz Orthodontics

3334 N Mana Ct, 3rd Floor, Fayetteville, AR 72703

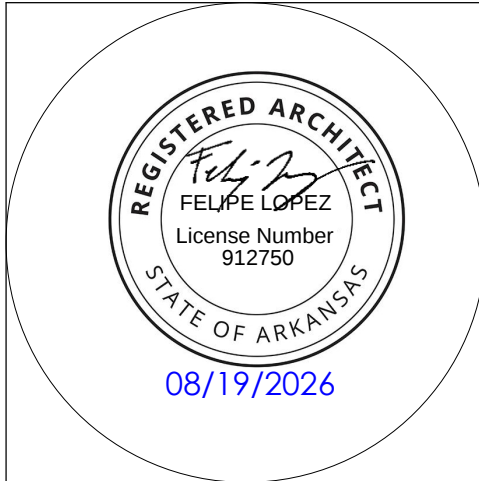

REVISIONS		
#	Date	Description

DATE:	19 August 2026
PROJECT NO:	26019
DRAWN BY:	FL/JH
ISSUED FOR:	Construction

Finish Plan &
Accessories Schedule

A 1.1

