



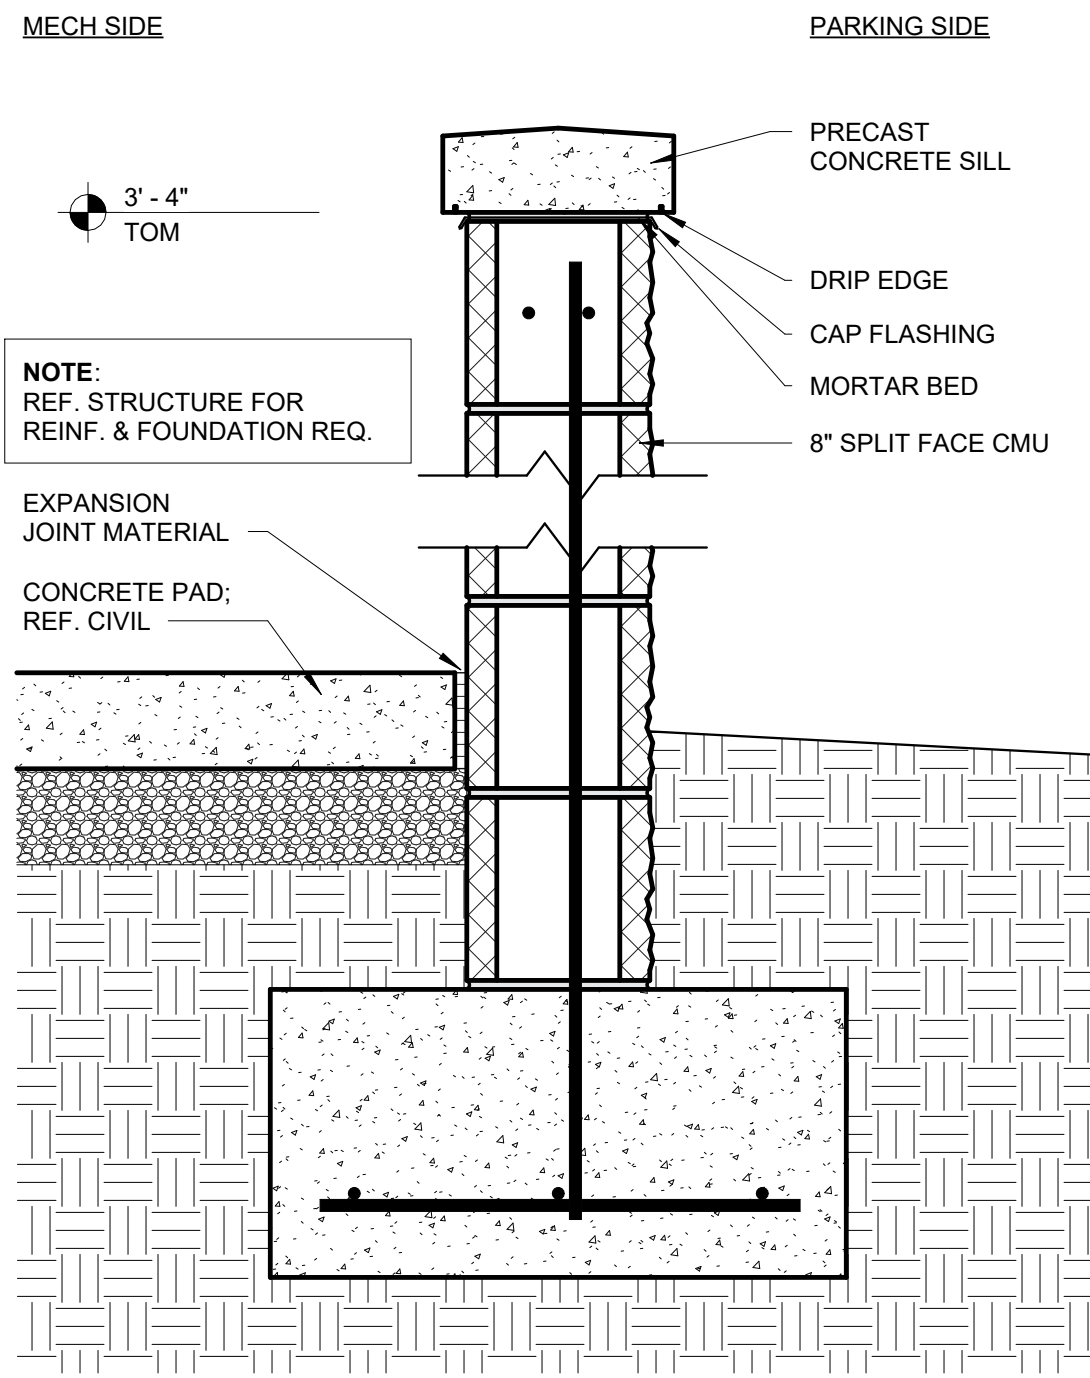


3 SITE DETAIL - SCREEN WALL
1 1/2" = 1'-0"


- SHEET NOTES**
1. CONTRACTOR TO COORDINATE DEMOLITION WORK SEQUENCE.
 2. ALL NEW PAVEMENT AND/OR FLATWORK SHALL COMPLY WITH OF ENHANCE EXISTING SITE DRAINAGE.
 3. FOR FINISH INFORMATION, REF A510

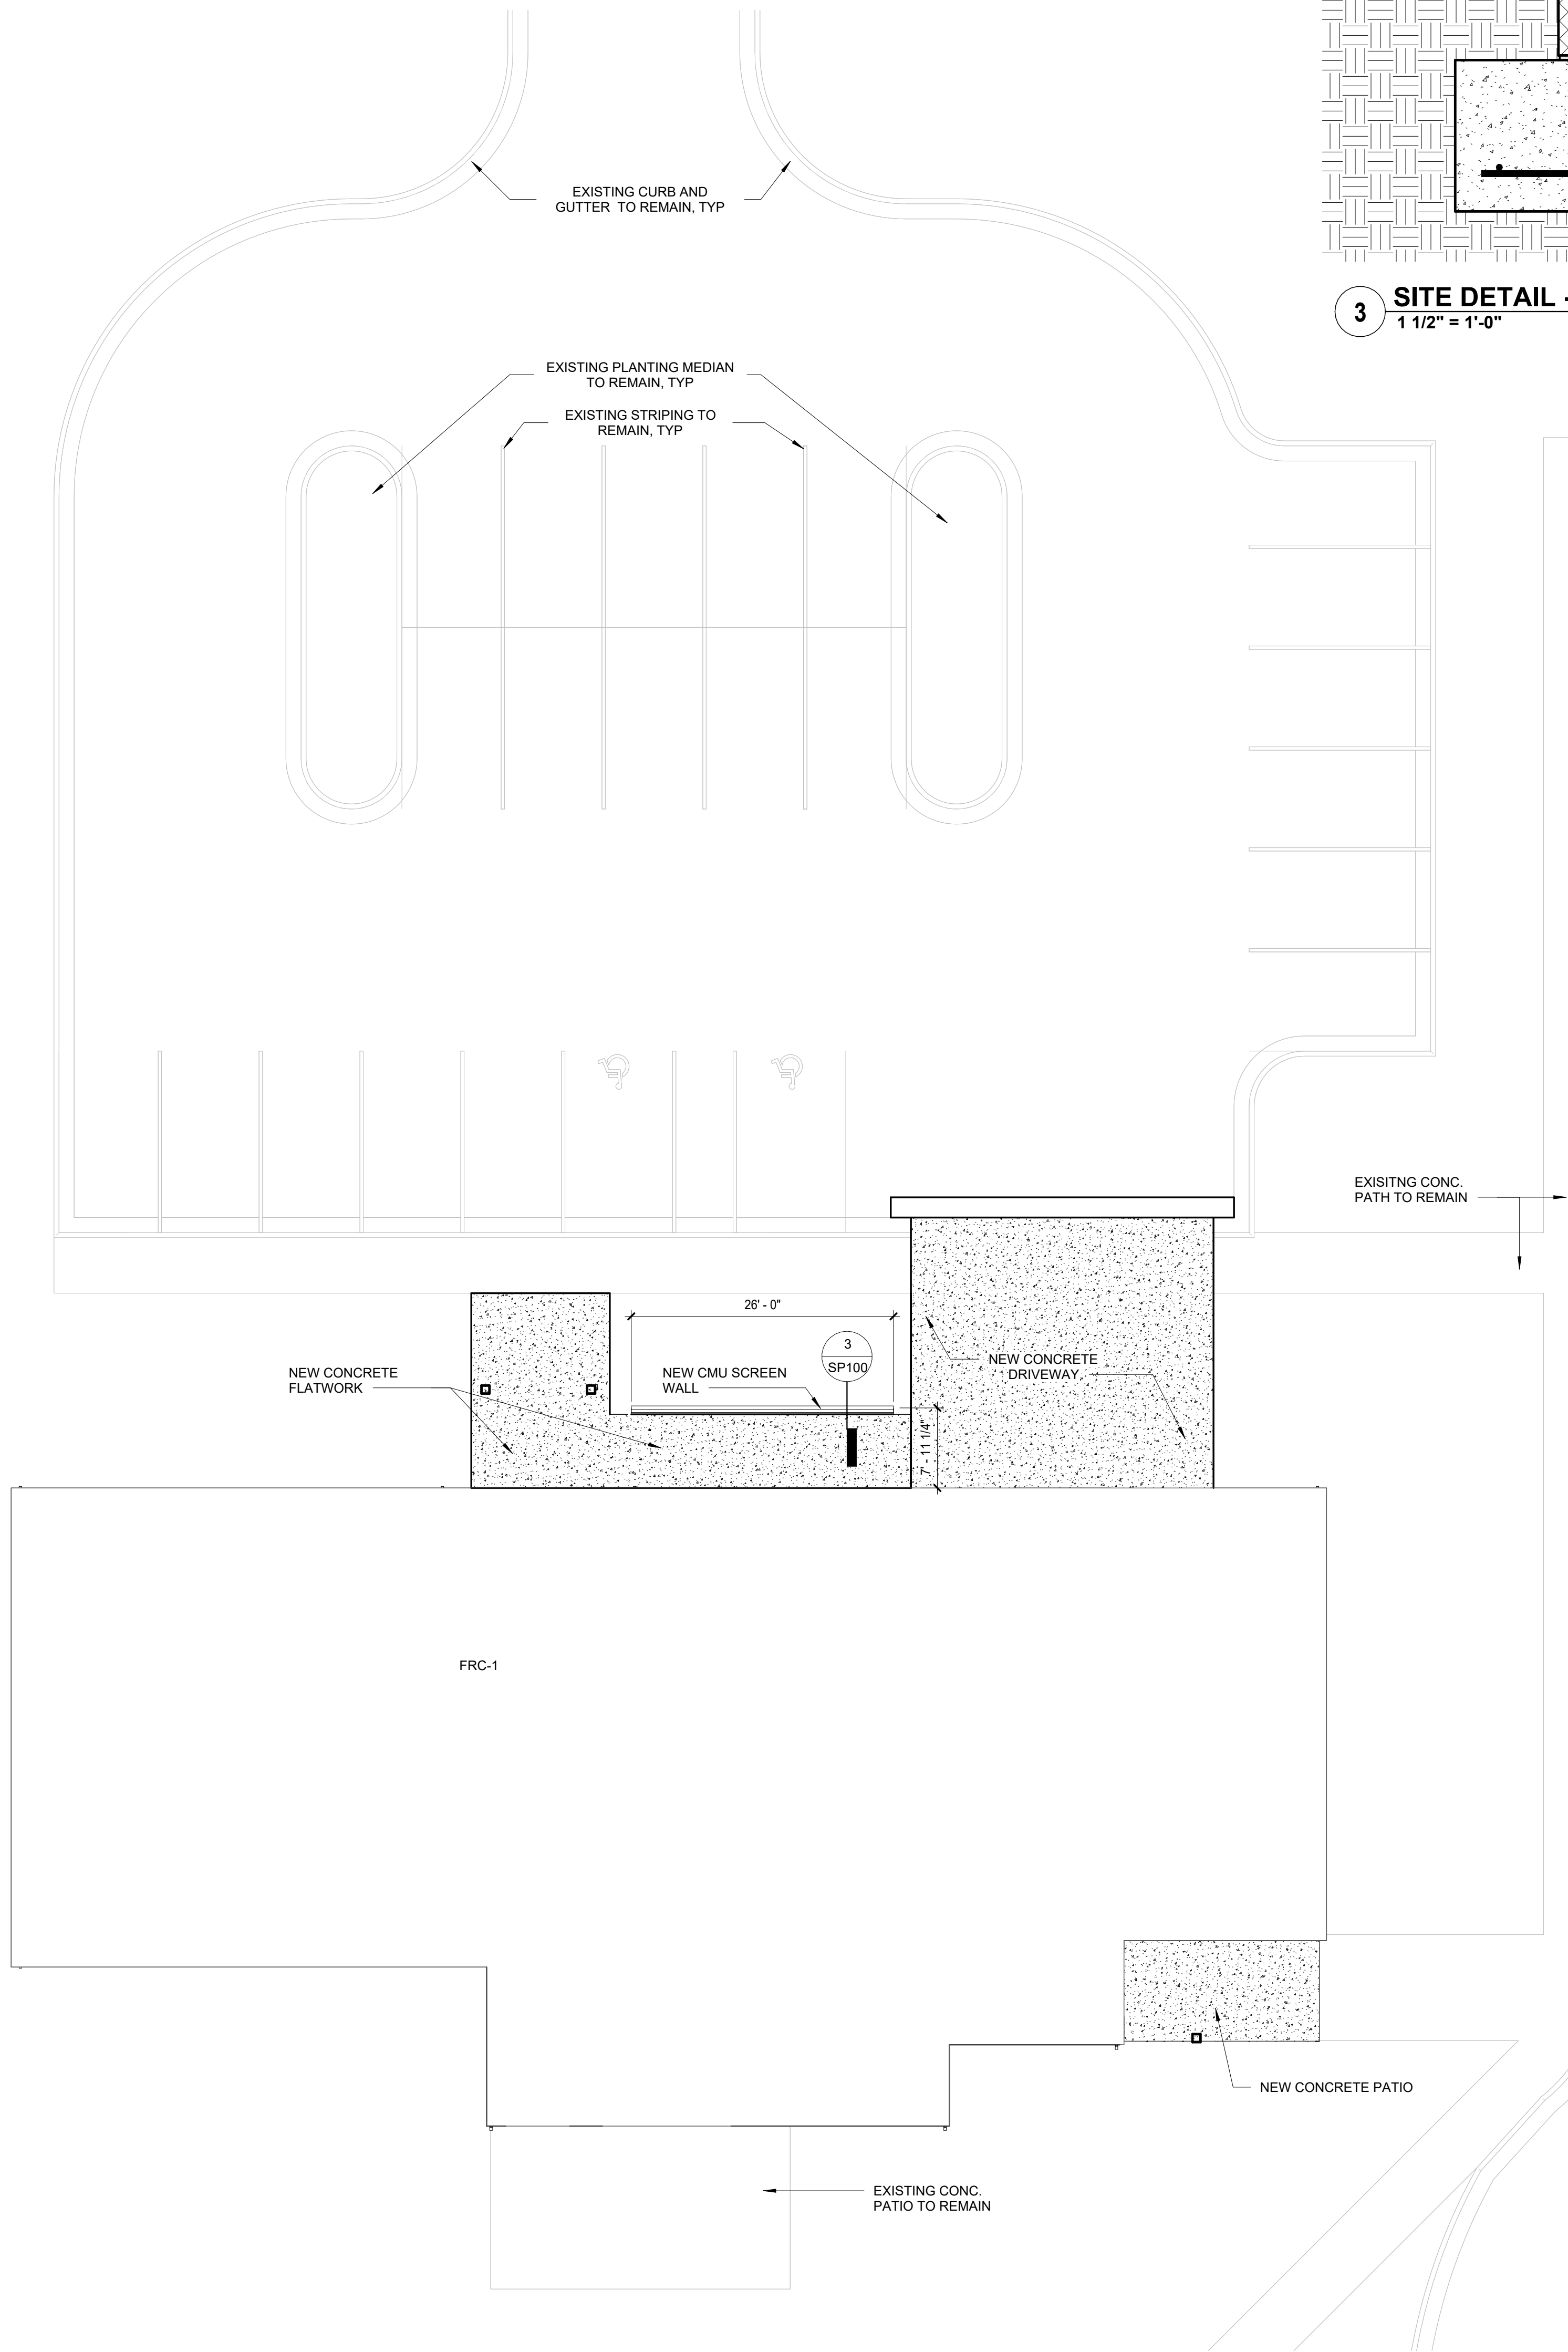

2 ARCHITECTURAL SITE PLAN
1" = 10'-0"

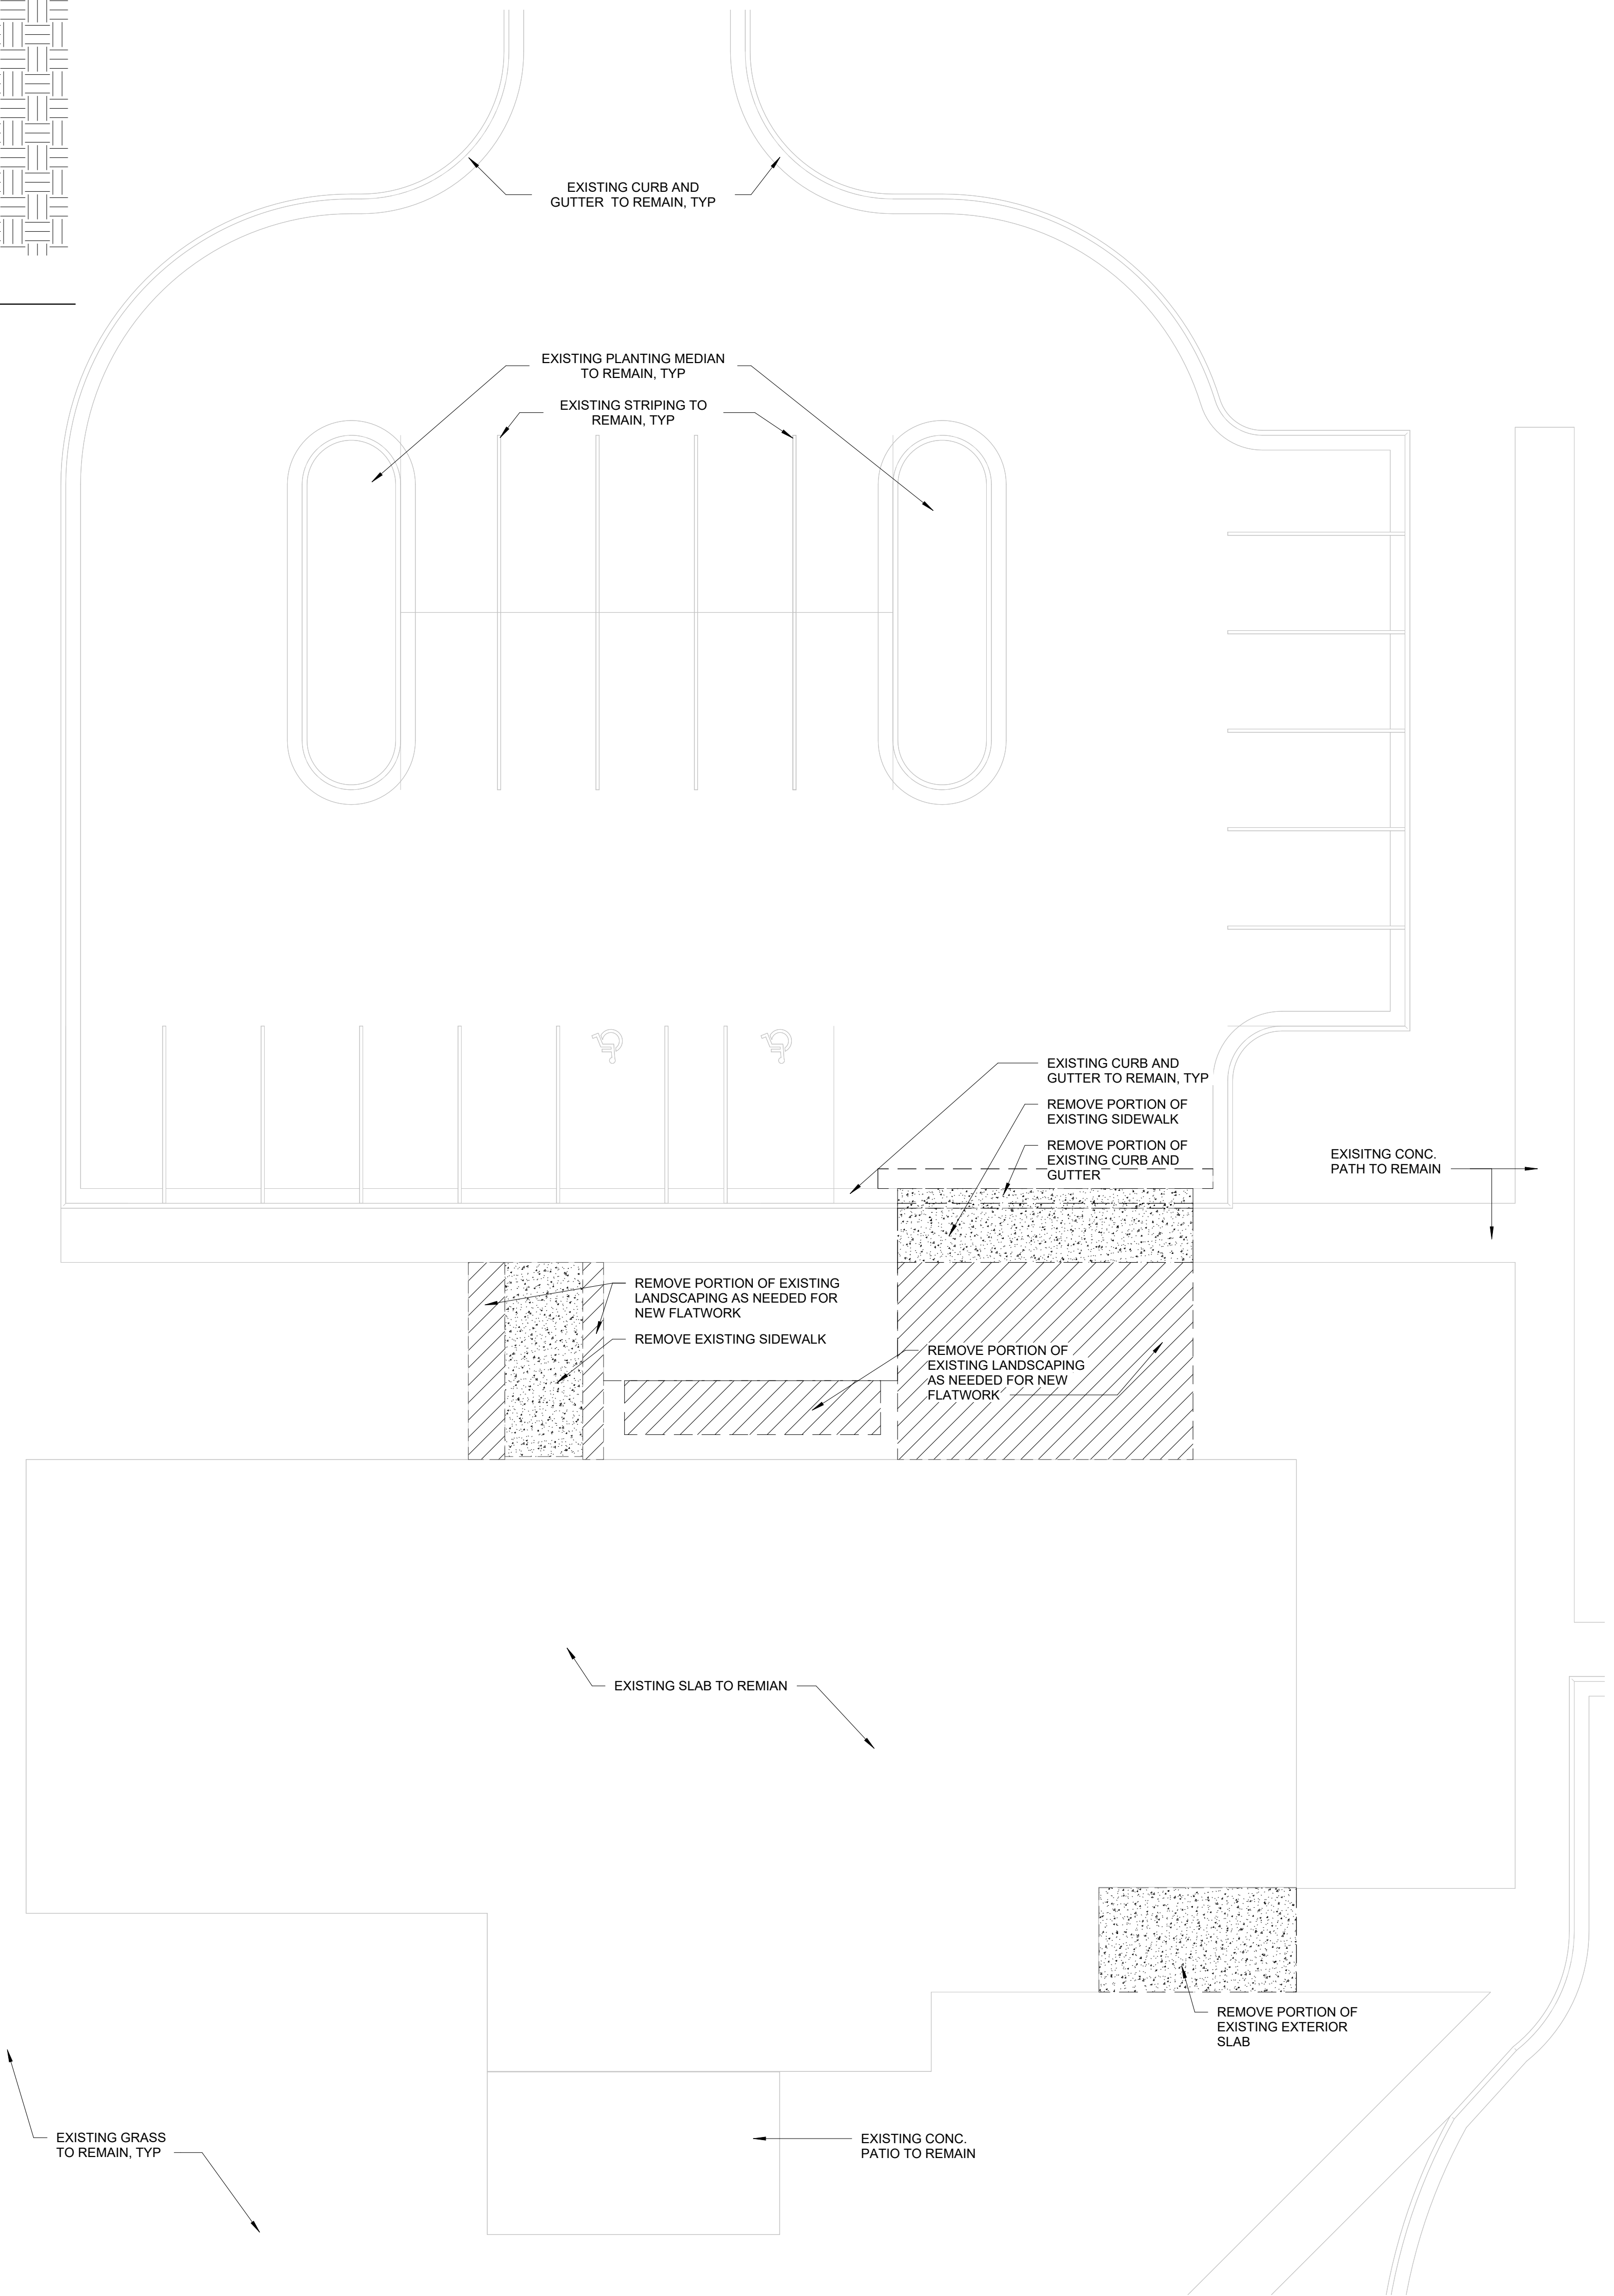

1 ARCHITECTURAL SITE DEMO PLAN
1" = 10'-0"

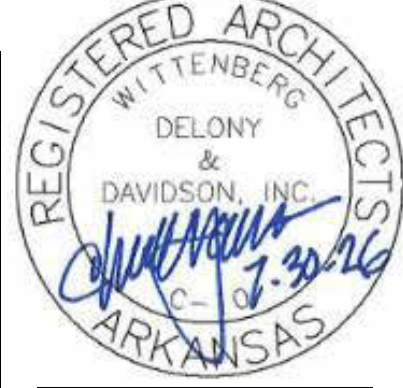

ARKANSAS GAME AND FISH COMMISSION
JONESBORO FIELD OFFICE RECONSTRUCTION
600 EAST LAWSON RD
JONESBORO, AR 72404

PROJECT TITLE

ARCHITECTURAL SITE PLAN

CONTENTS

NO.	DATE	DESCRIPTION
-----	------	-------------

REVISIONS

25-065
JOB. NO.
07.30.2026
DATE
CD SET
ISSUE
SP100

SHEET