




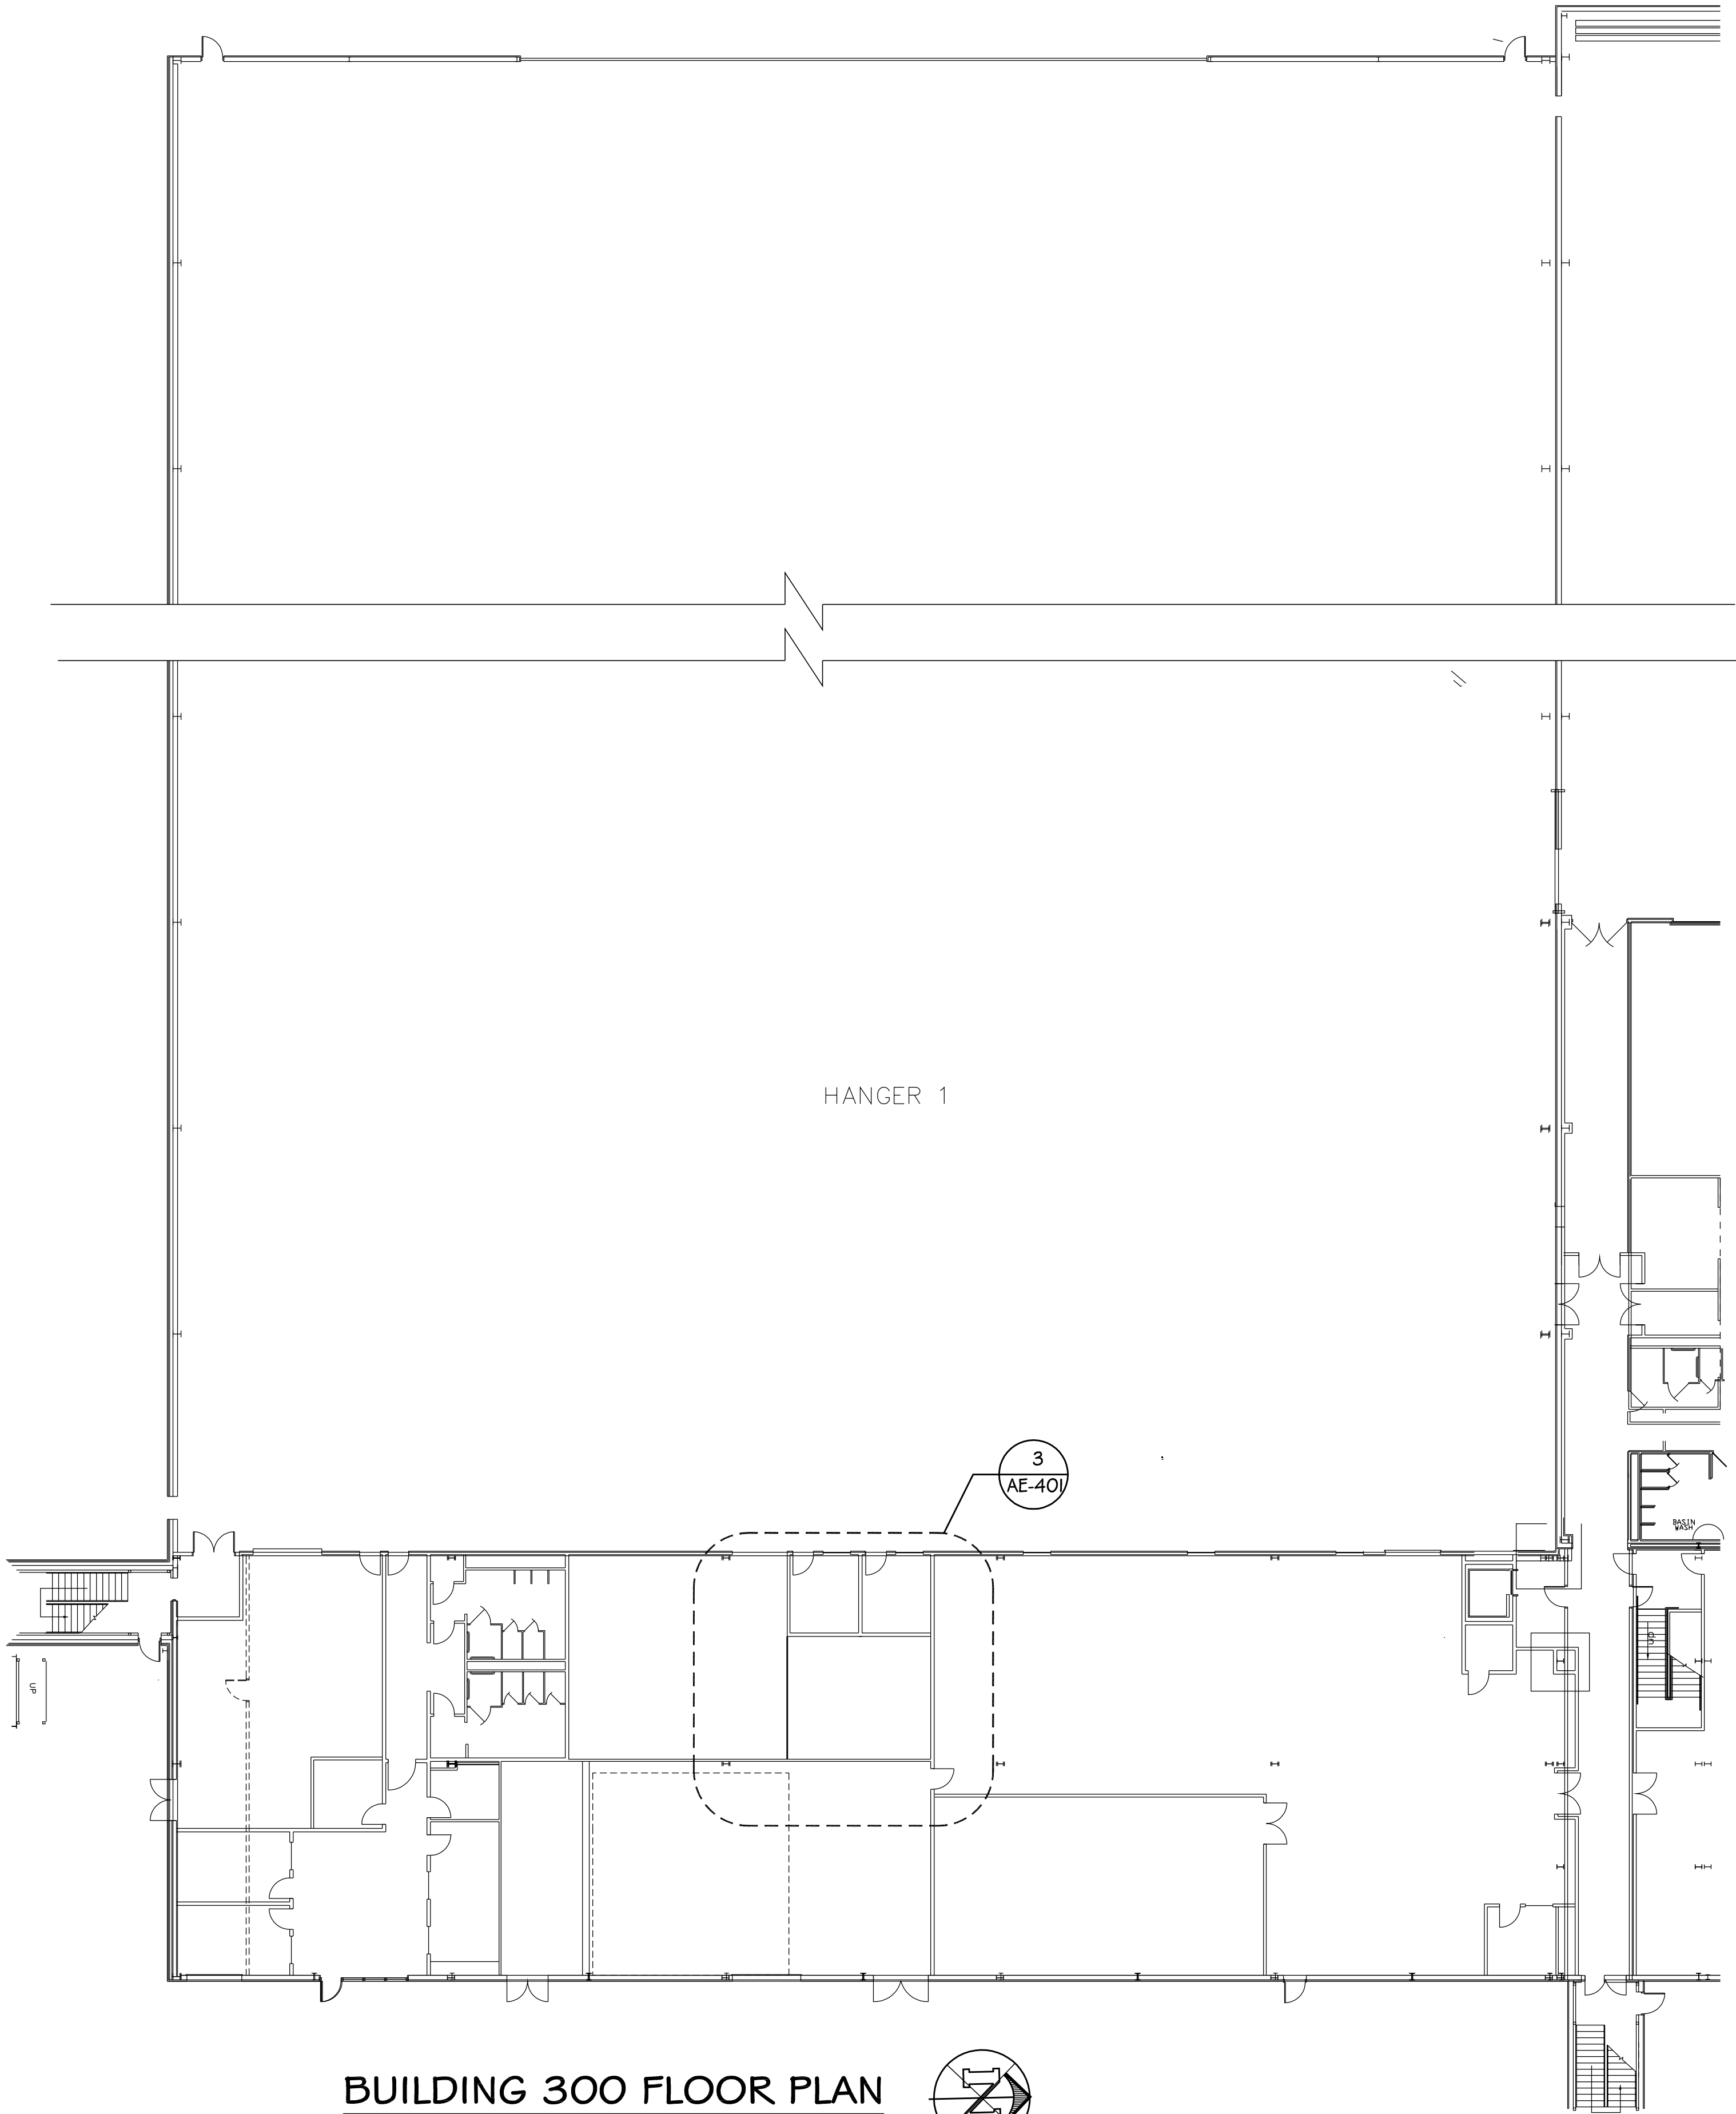

BUILDING 300 FLOOR PLAN
SCALE 1/16" = 1'-0"

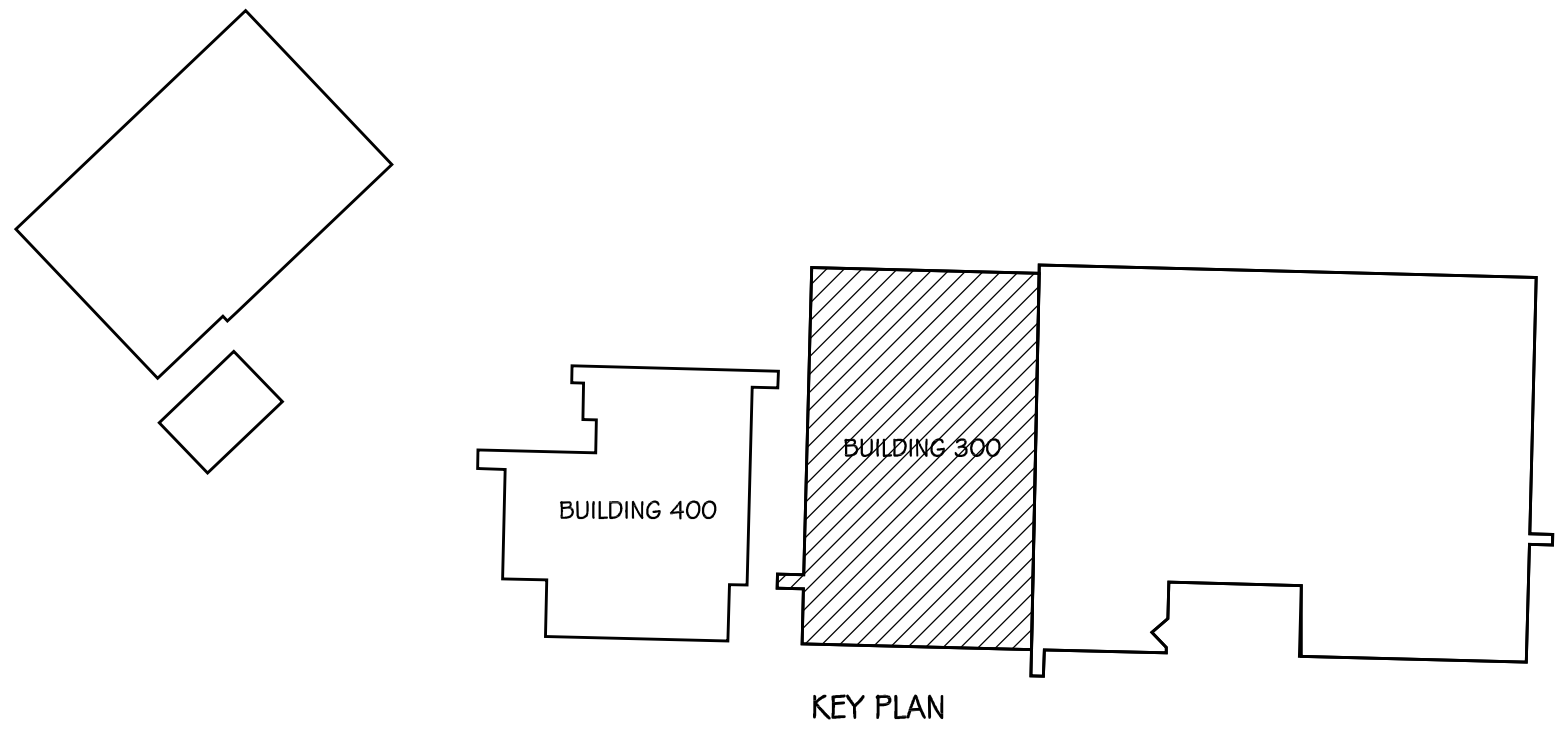

© 2025 GARVER, LLC
THIS DOCUMENT, ALONG WITH THE
IDEAS AND DESIGNS CONVEYED
HEREIN, SHALL BE CONSIDERED
INSTRUMENTS OF PROFESSIONAL
SERVICE AND ARE PROPERTY OF
GARVER, LLC. ANY USE,
REPRODUCTION, OR DISTRIBUTION
OF THIS DOCUMENT, ALONG WITH
THE IDEAS AND DESIGN CONTAINED
HEREIN, IS PROHIBITED UNLESS
AUTHORIZED IN WRITING BY
GARVER, LLC OR EXPLICITLY
ALLOWED IN THE GOVERNING
PROFESSIONAL SERVICES
AGREEMENT FOR THIS WORK.

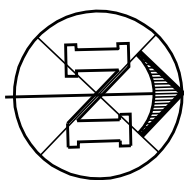

REV	DATE	DESCRIPTION	BY

BILL AND HILLARY CLINTON NATIONAL
AIRPORT
LITTLE ROCK, AR 72206
**FIRE SUPPRESSION
IMPROVEMENTS**

**BUILDING 300
FLOOR PLAN**

JOB NO.: 21A10111
DATE: MAY 2, 2025
DESIGNED BY: SM
DRAWN BY: SM

BAR IS ONE INCH ON
ORIGINAL DRAWING
0 1"
IF NOT ONE INCH ON THIS SHEET,
ADJUST SCALES ACCORDINGLY.

DRAWING NUMBER
AE-103