


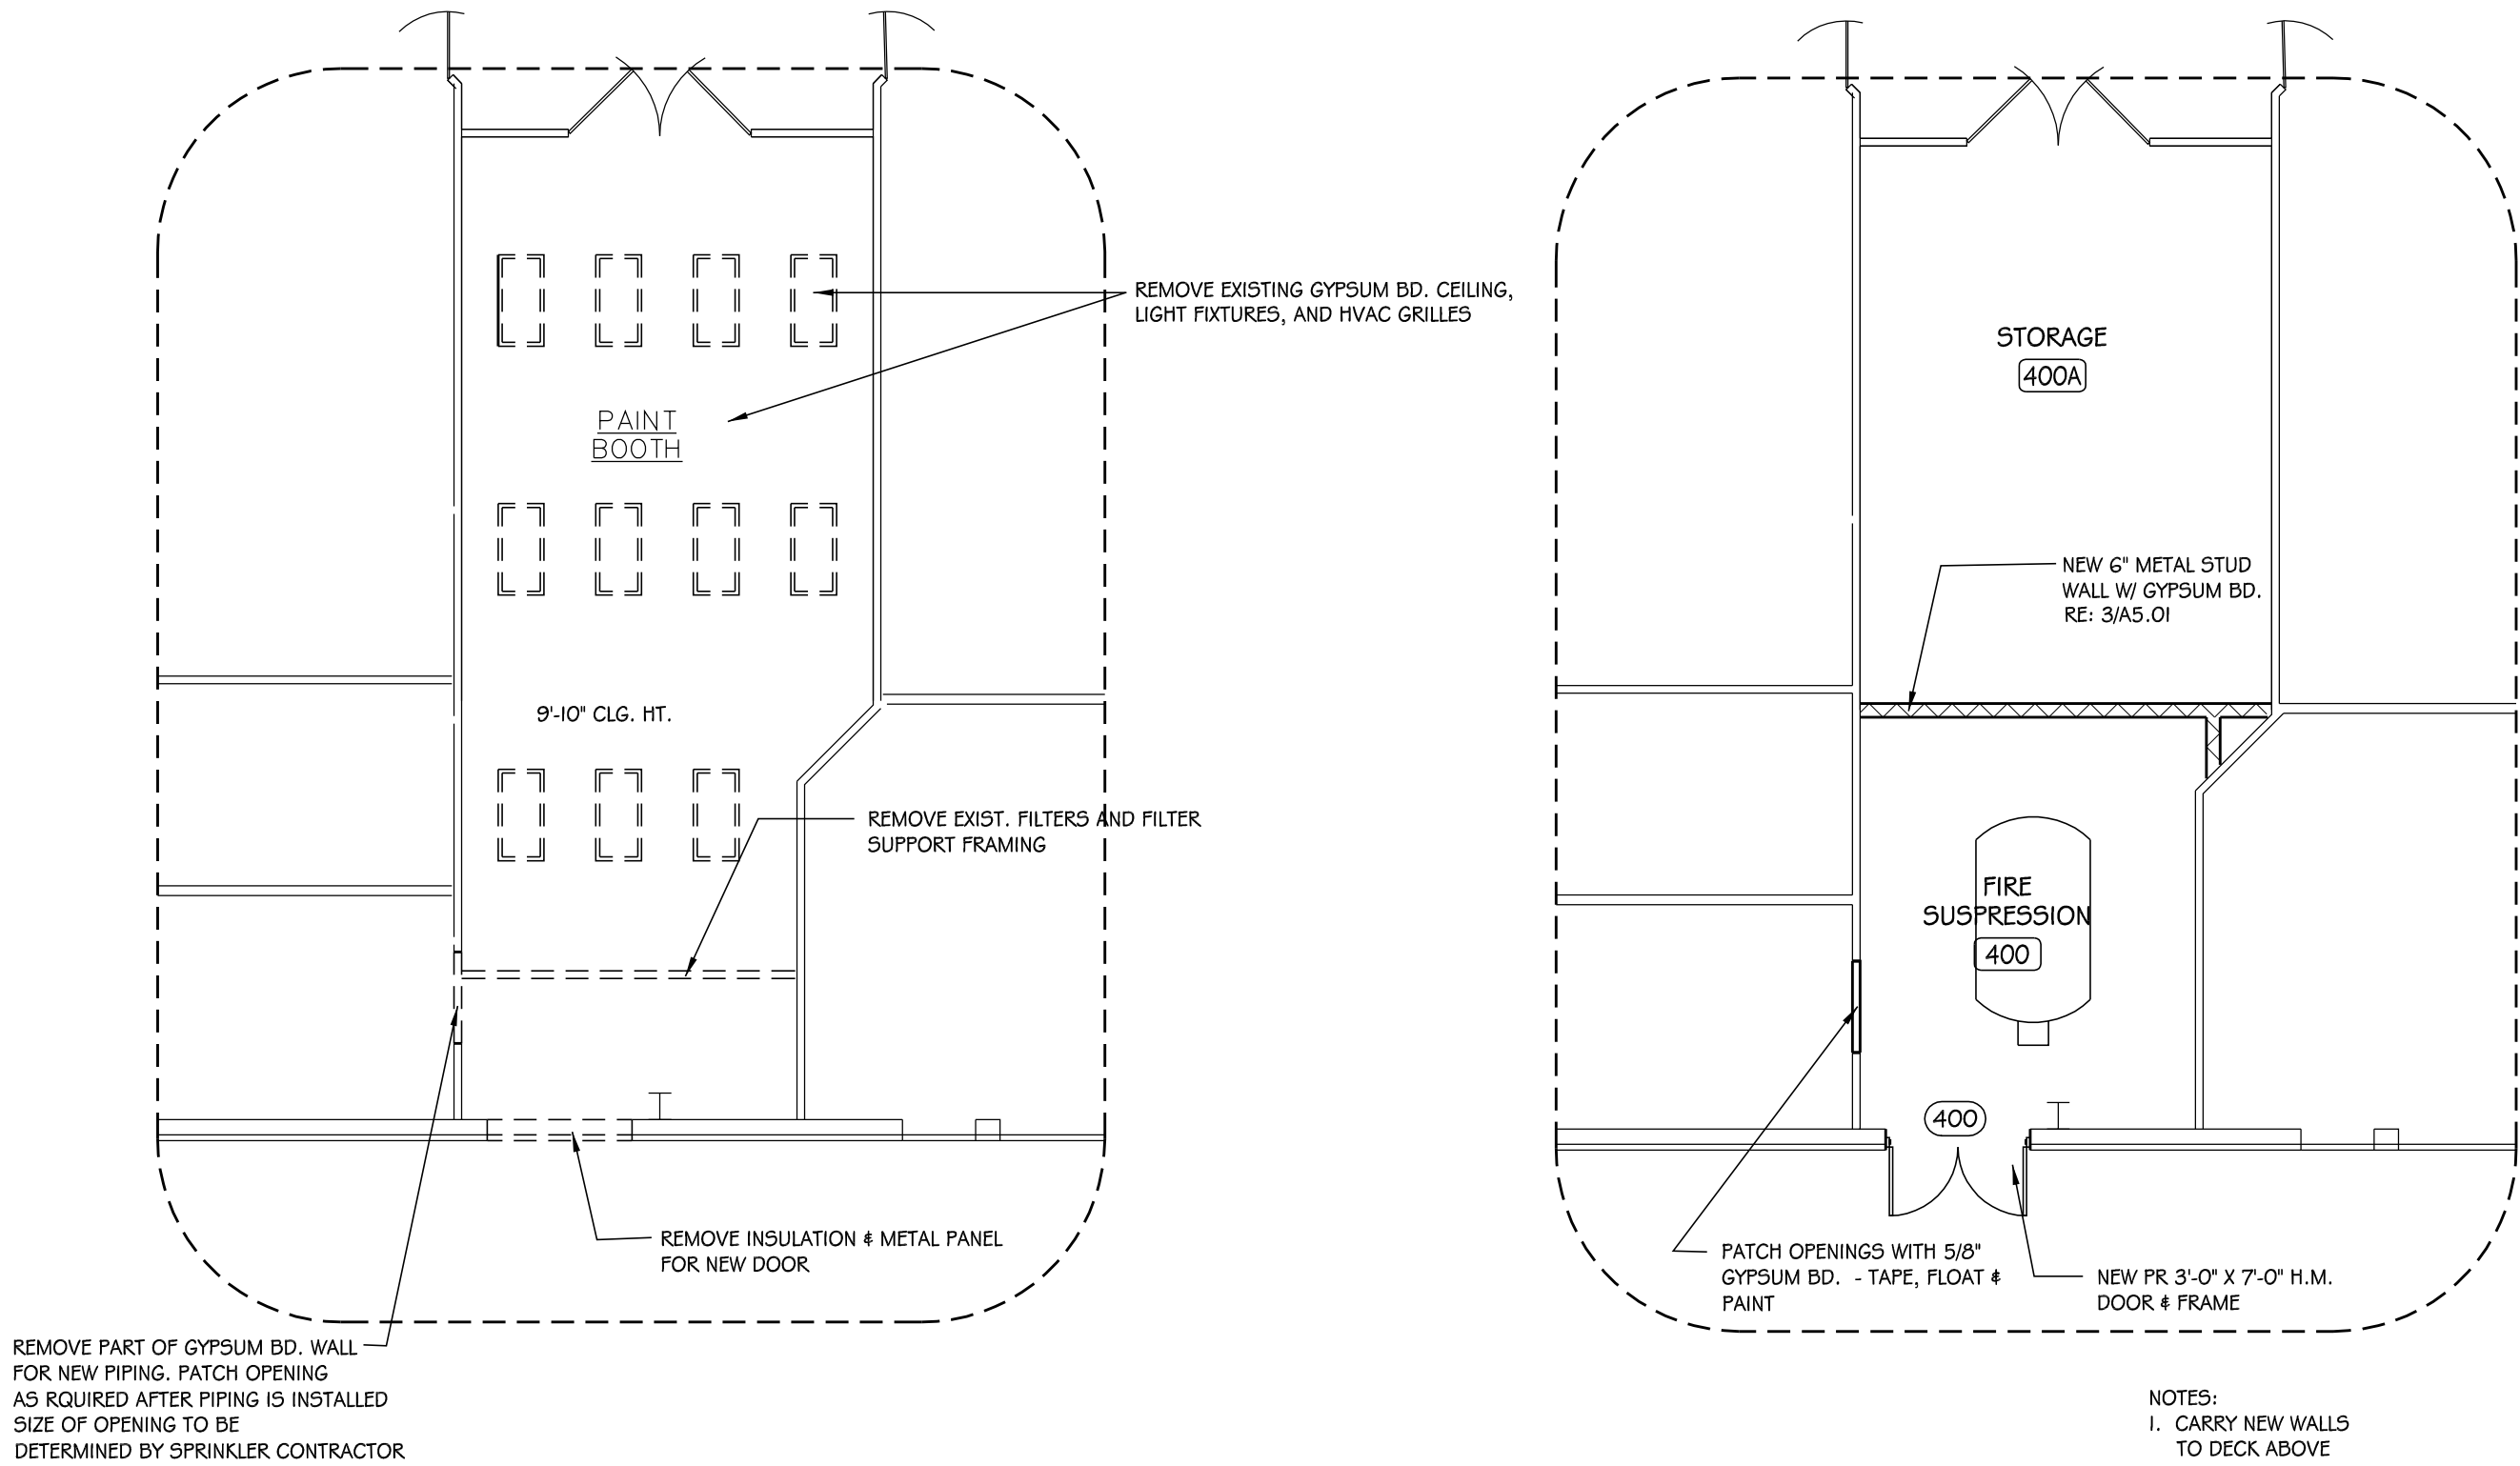


DEMOLITION PLAN

FLOOR PLAN

- DOOR HARDWARE
- 3 PR HINGES
 - 1 EA. LOCKSET - STOREROOM LOCK
 - 1 EA. MANUAL FLUSHBOLT
 - 6 SILENCERS
 - 2 NEOPRENE GASKETING
 - 1 DRIP CAP ABOVE BOTH DOORS
 - 2 DOOR SWEEP
 - 1 THRESHOLD


- NOTES:
- CARRY ALL WALLS, NEW & EXISTING TO DECK ABOVE
 - PROVIDE NEW RUBBER BASE AT NEW WALLS, MATCH EXISTING.

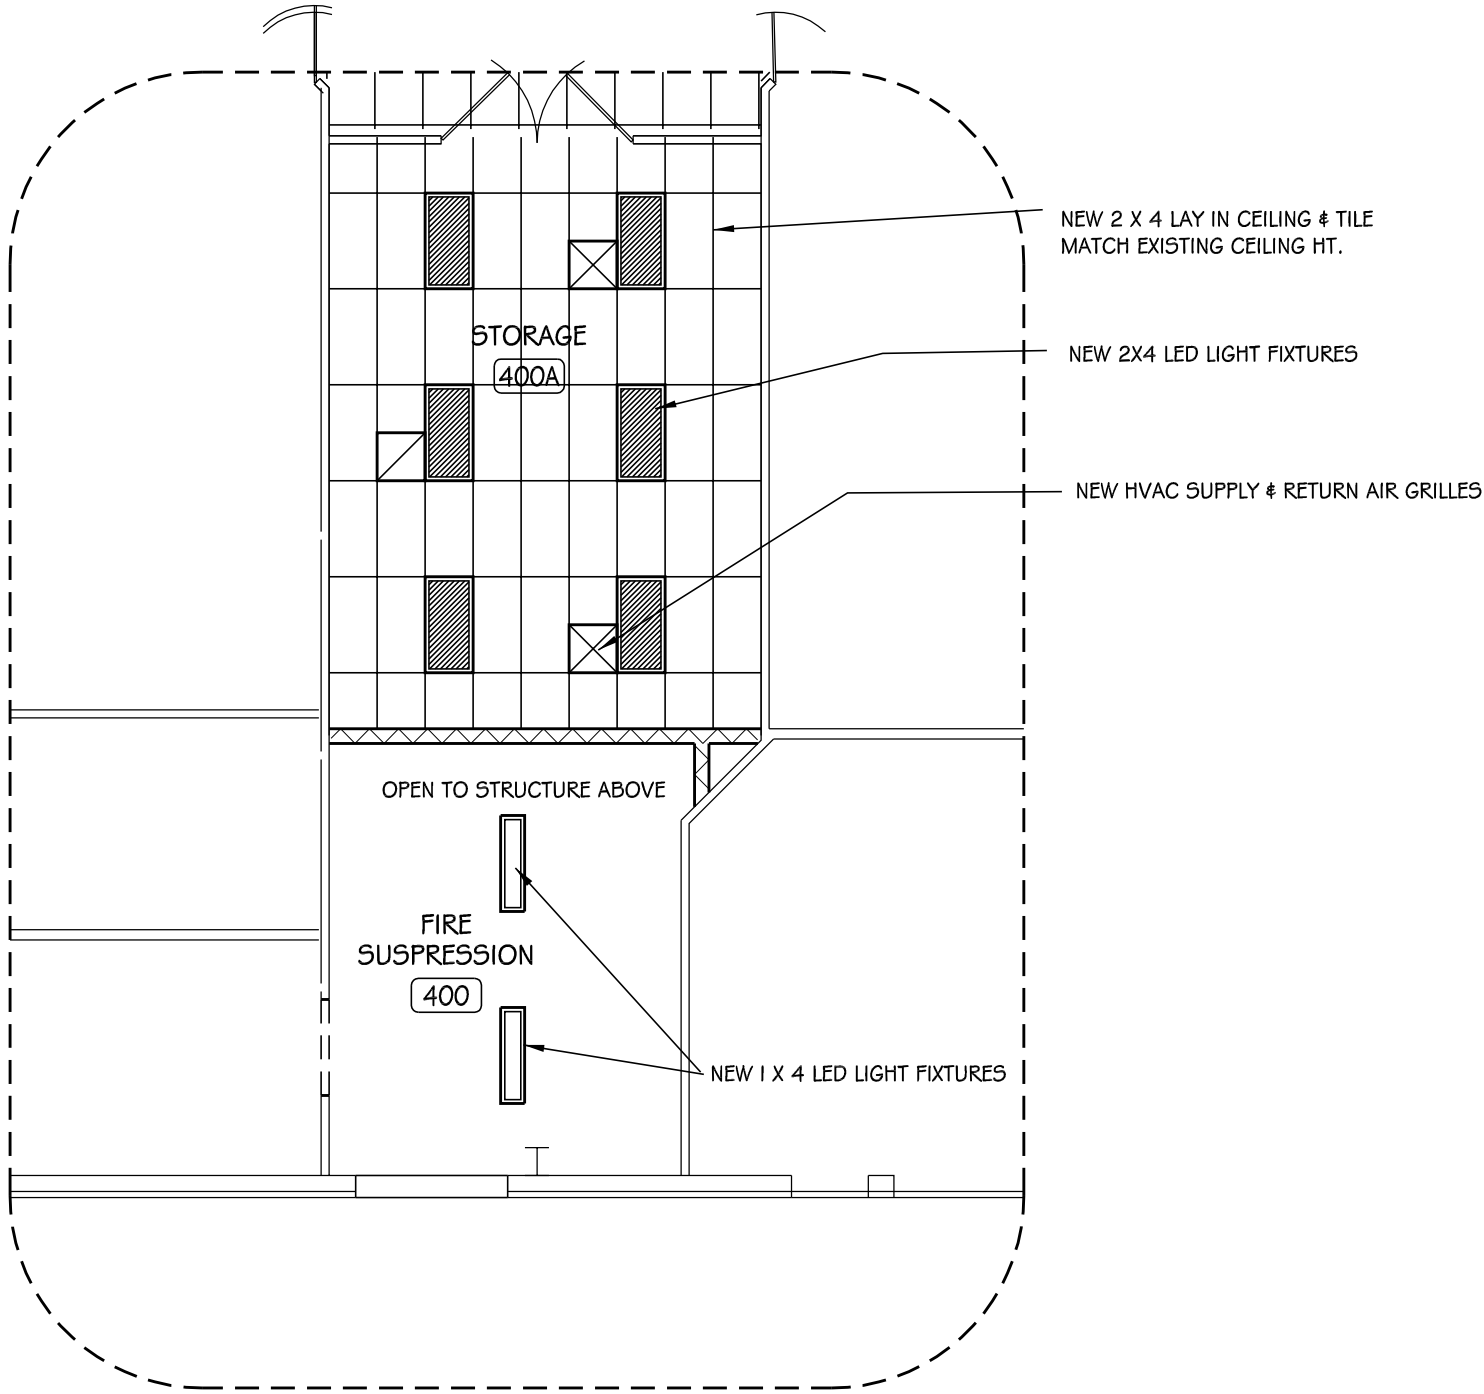


REFLECTED CEILING PLAN

1 BUILDING 400 ENLARGED PLANS


SCALE 1/8" = 1'-0"

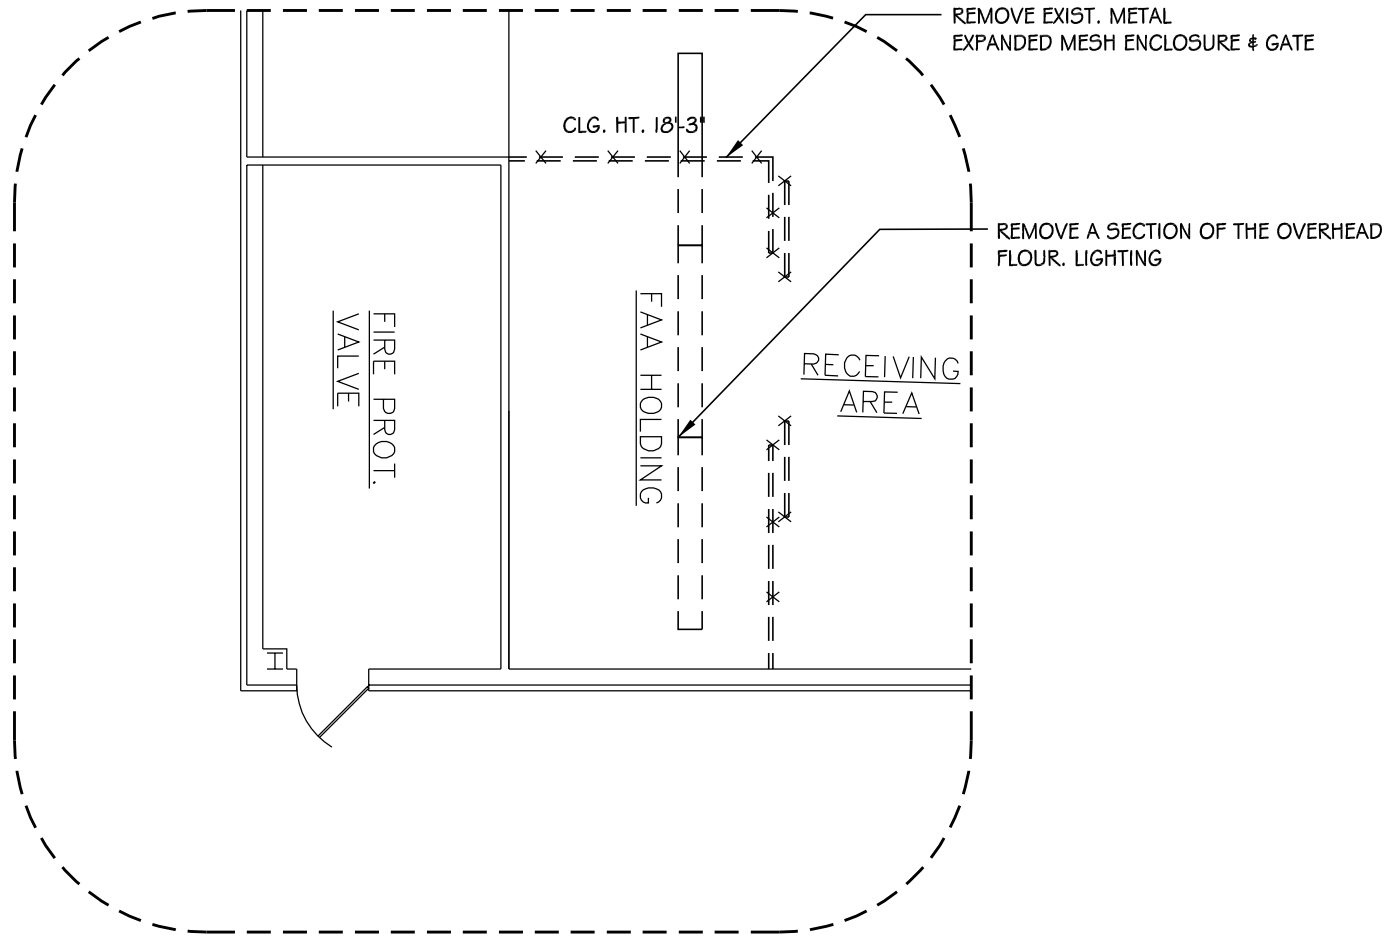

DEMOLITION PLAN

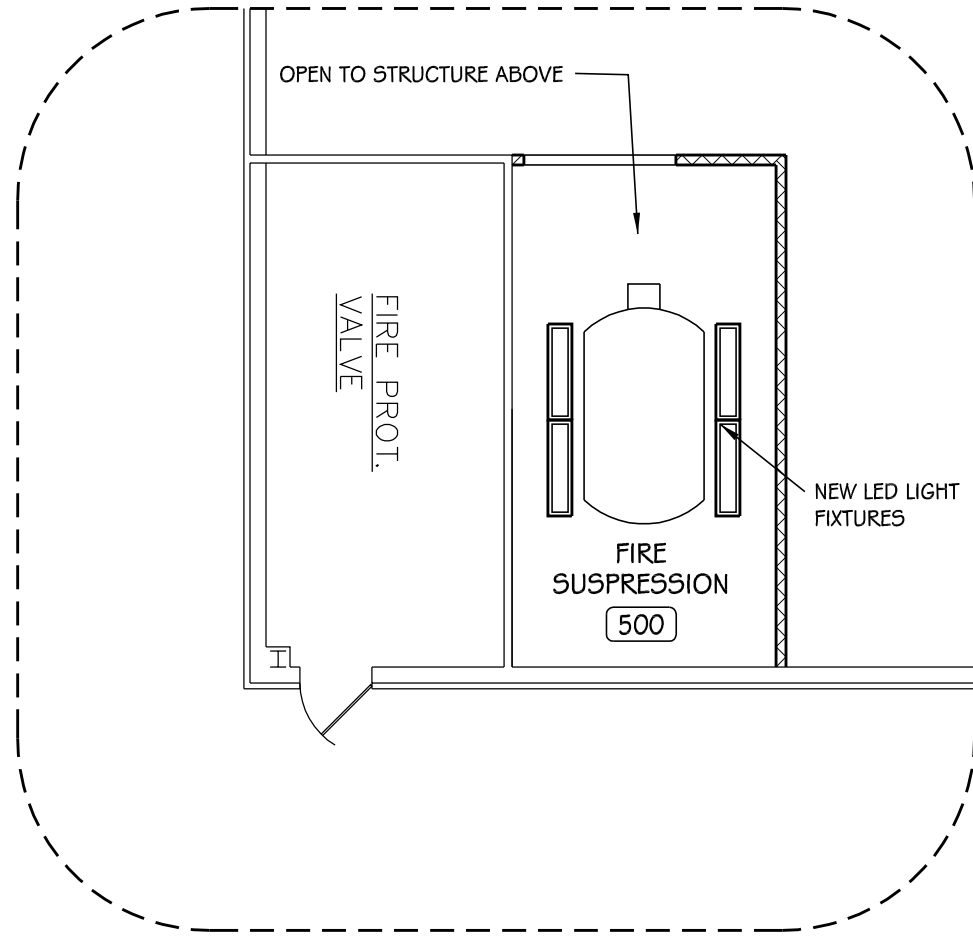

REFLECTED CEILING PLAN

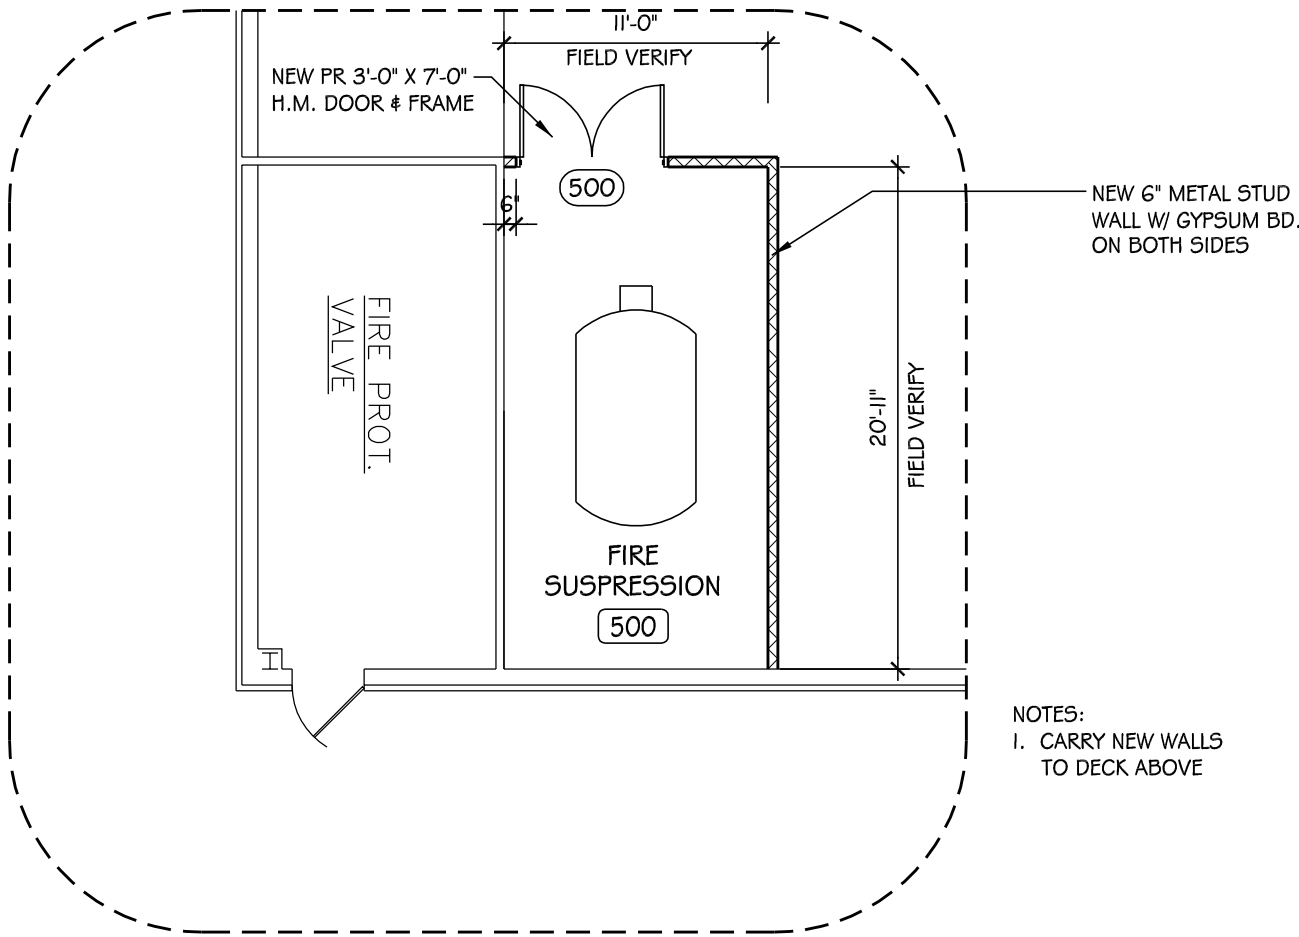

FLOOR PLAN

- NOTES:
- CARRY ALL WALLS, NEW & EXISTING TO DECK ABOVE
 - PROVIDE NEW RUBBER BASE AT NEW WALLS, MATCH EXISTING.

- DOOR HARDWARE
- 3 PR HINGES
 - 1 EA. LOCKSET - STOREROOM LOCK
 - 1 EA. MANUAL FLUSHBOLT
 - 6 SILENCERS

2 BUILDING 500 ENLARGED PLANS

SCALE 1/8" = 1'-0"



© 2025 GARVER, LLC
THIS DOCUMENT, ALONG WITH THE IDEAS AND DESIGNS CONVEYED HEREIN, SHALL BE CONSIDERED INSTRUMENTS OF PROFESSIONAL SERVICE AND ARE PROPERTY OF GARVER, LLC. ANY USE, REPRODUCTION, OR DISTRIBUTION OF THIS DOCUMENT, ALONG WITH THE IDEAS AND DESIGN CONTAINED HEREIN, IS PROHIBITED UNLESS AUTHORIZED IN WRITING BY GARVER, LLC OR EXPLICITLY ALLOWED IN THE GOVERNING PROFESSIONAL SERVICES AGREEMENT FOR THIS WORK.



BY									
DESCRIPTION									
DATE									
REV									

BILL AND HILLARY CLINTON NATIONAL
AIRPORT
LITTLE ROCK, AR 72206
FIRE SUPPRESSION
IMPROVEMENTS

ENLARGED FLOOR
PLANS

JOB NO.: 21A10111
DATE: MAY 2, 2025
DESIGNED BY: SM
DRAWN BY: SM

BAR IS ONE INCH ON
ORIGINAL DRAWING
0 1"
IF NOT ONE INCH ON THIS SHEET,
ADJUST SCALES ACCORDINGLY.

DRAWING NUMBER
AE-402