





REVISIONS:
ADD 001 05-23-2026

100% CONSTRUCTION DOCUMENTS
05-18-2026

SITE PLAN
C1.01




FENNEL PURIFOY ARCHITECTS + DAKE WELLS architecture

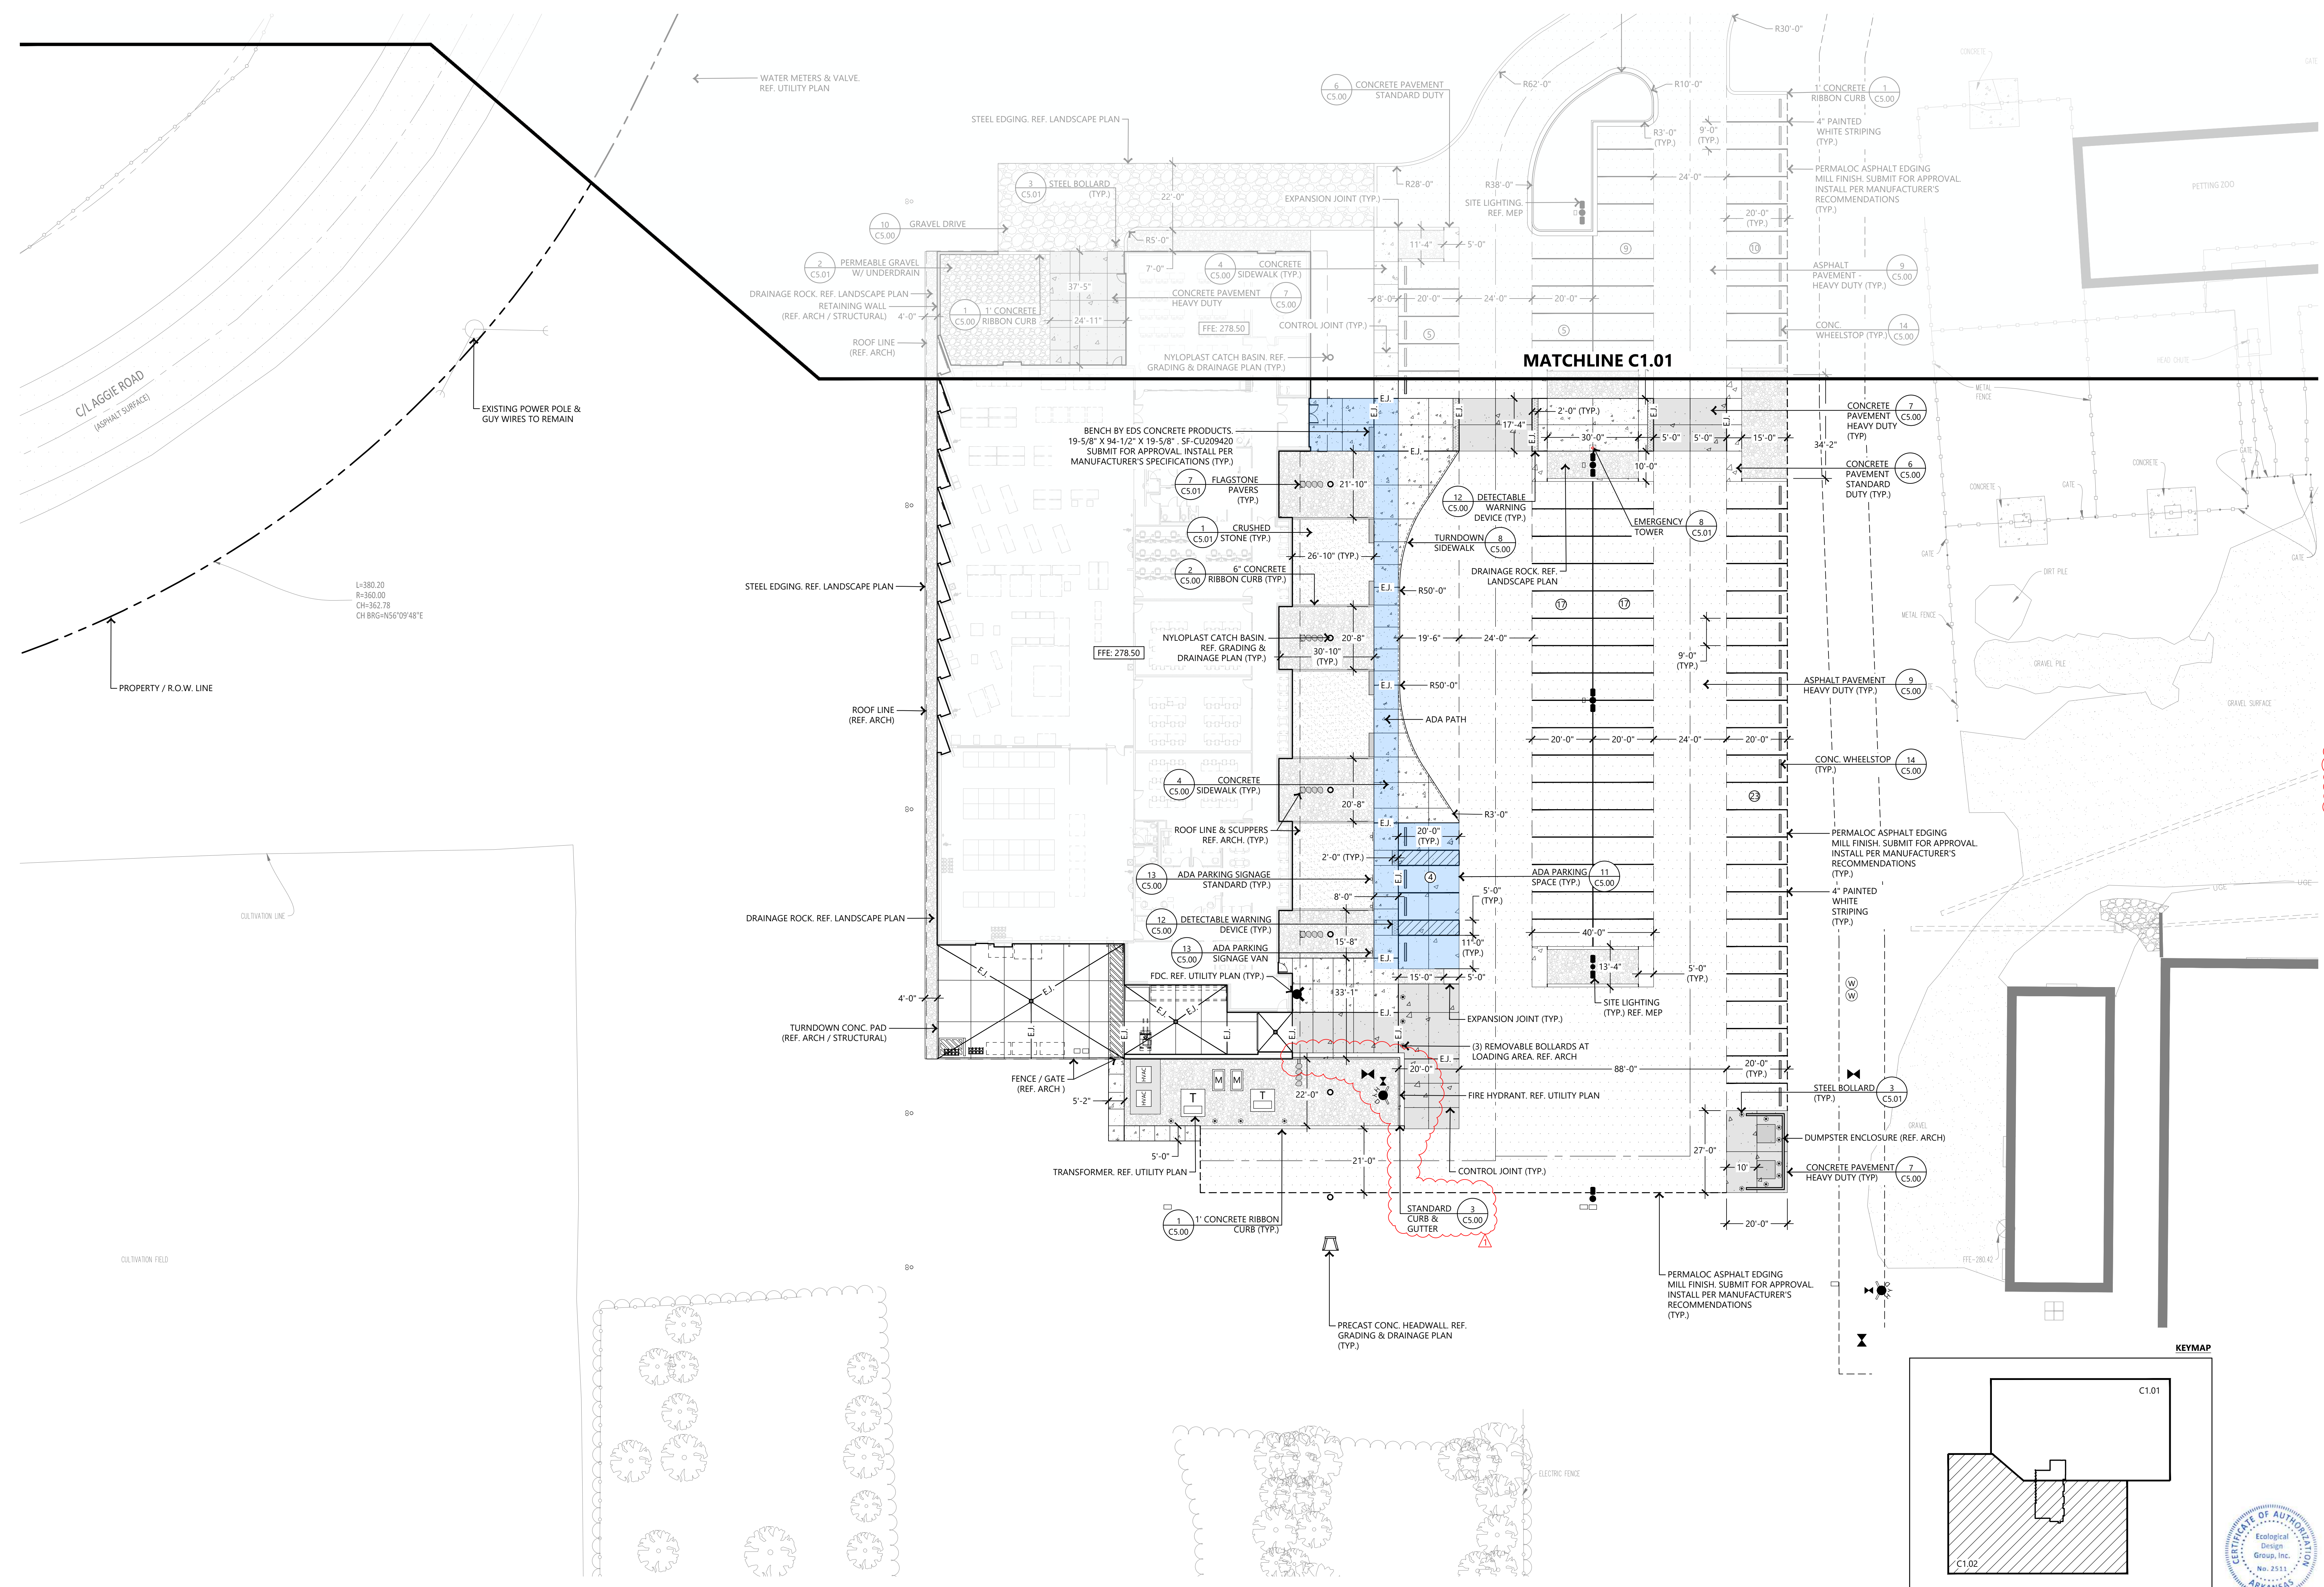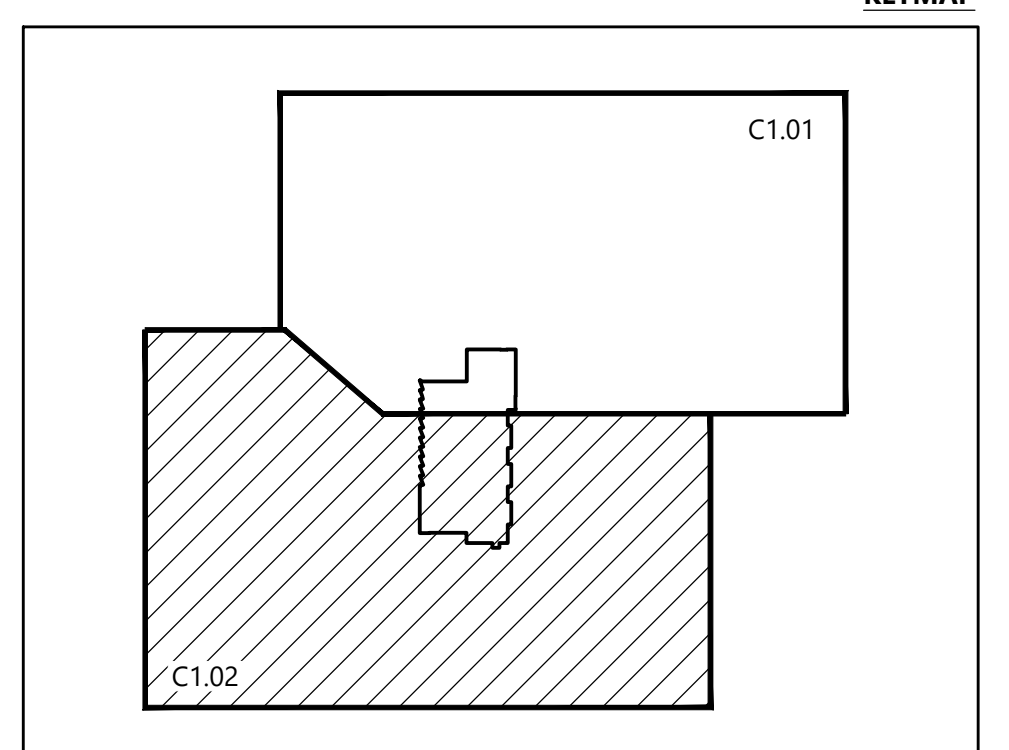

1 SITE PLAN

SCALE: 1" = 20'-0"

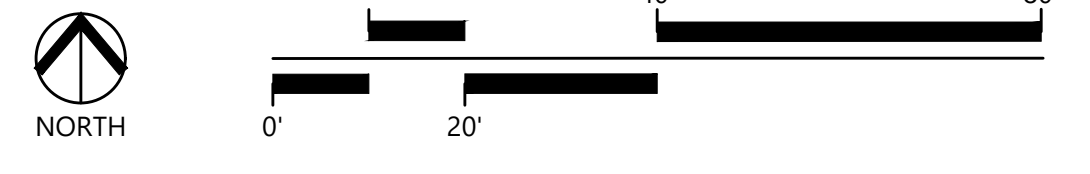

10/2025 10:45:47 AM