


CONSTRUCTION
DOCUMENTS

Revisions		
No.	Date	Description

Stamp

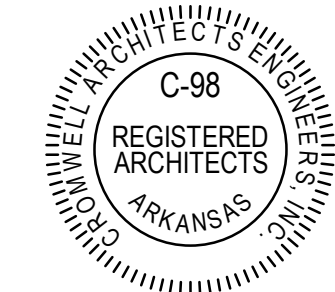

11-13-2024

Notes

- CROMWELL ARCHITECTS ENGINEERS, INC.
ALL RIGHTS RESERVED
- THIS SHEET DESIGNED FOR COLOR PRINTING.
CRITICAL INFORMATION MAY BE LOST WITH
BLACK AND WHITE PRINTING.

Project Number

2024-116

Issue Date


11-13-2024

Sheet Title


ROOF PLAN

Sheet Number

A-103

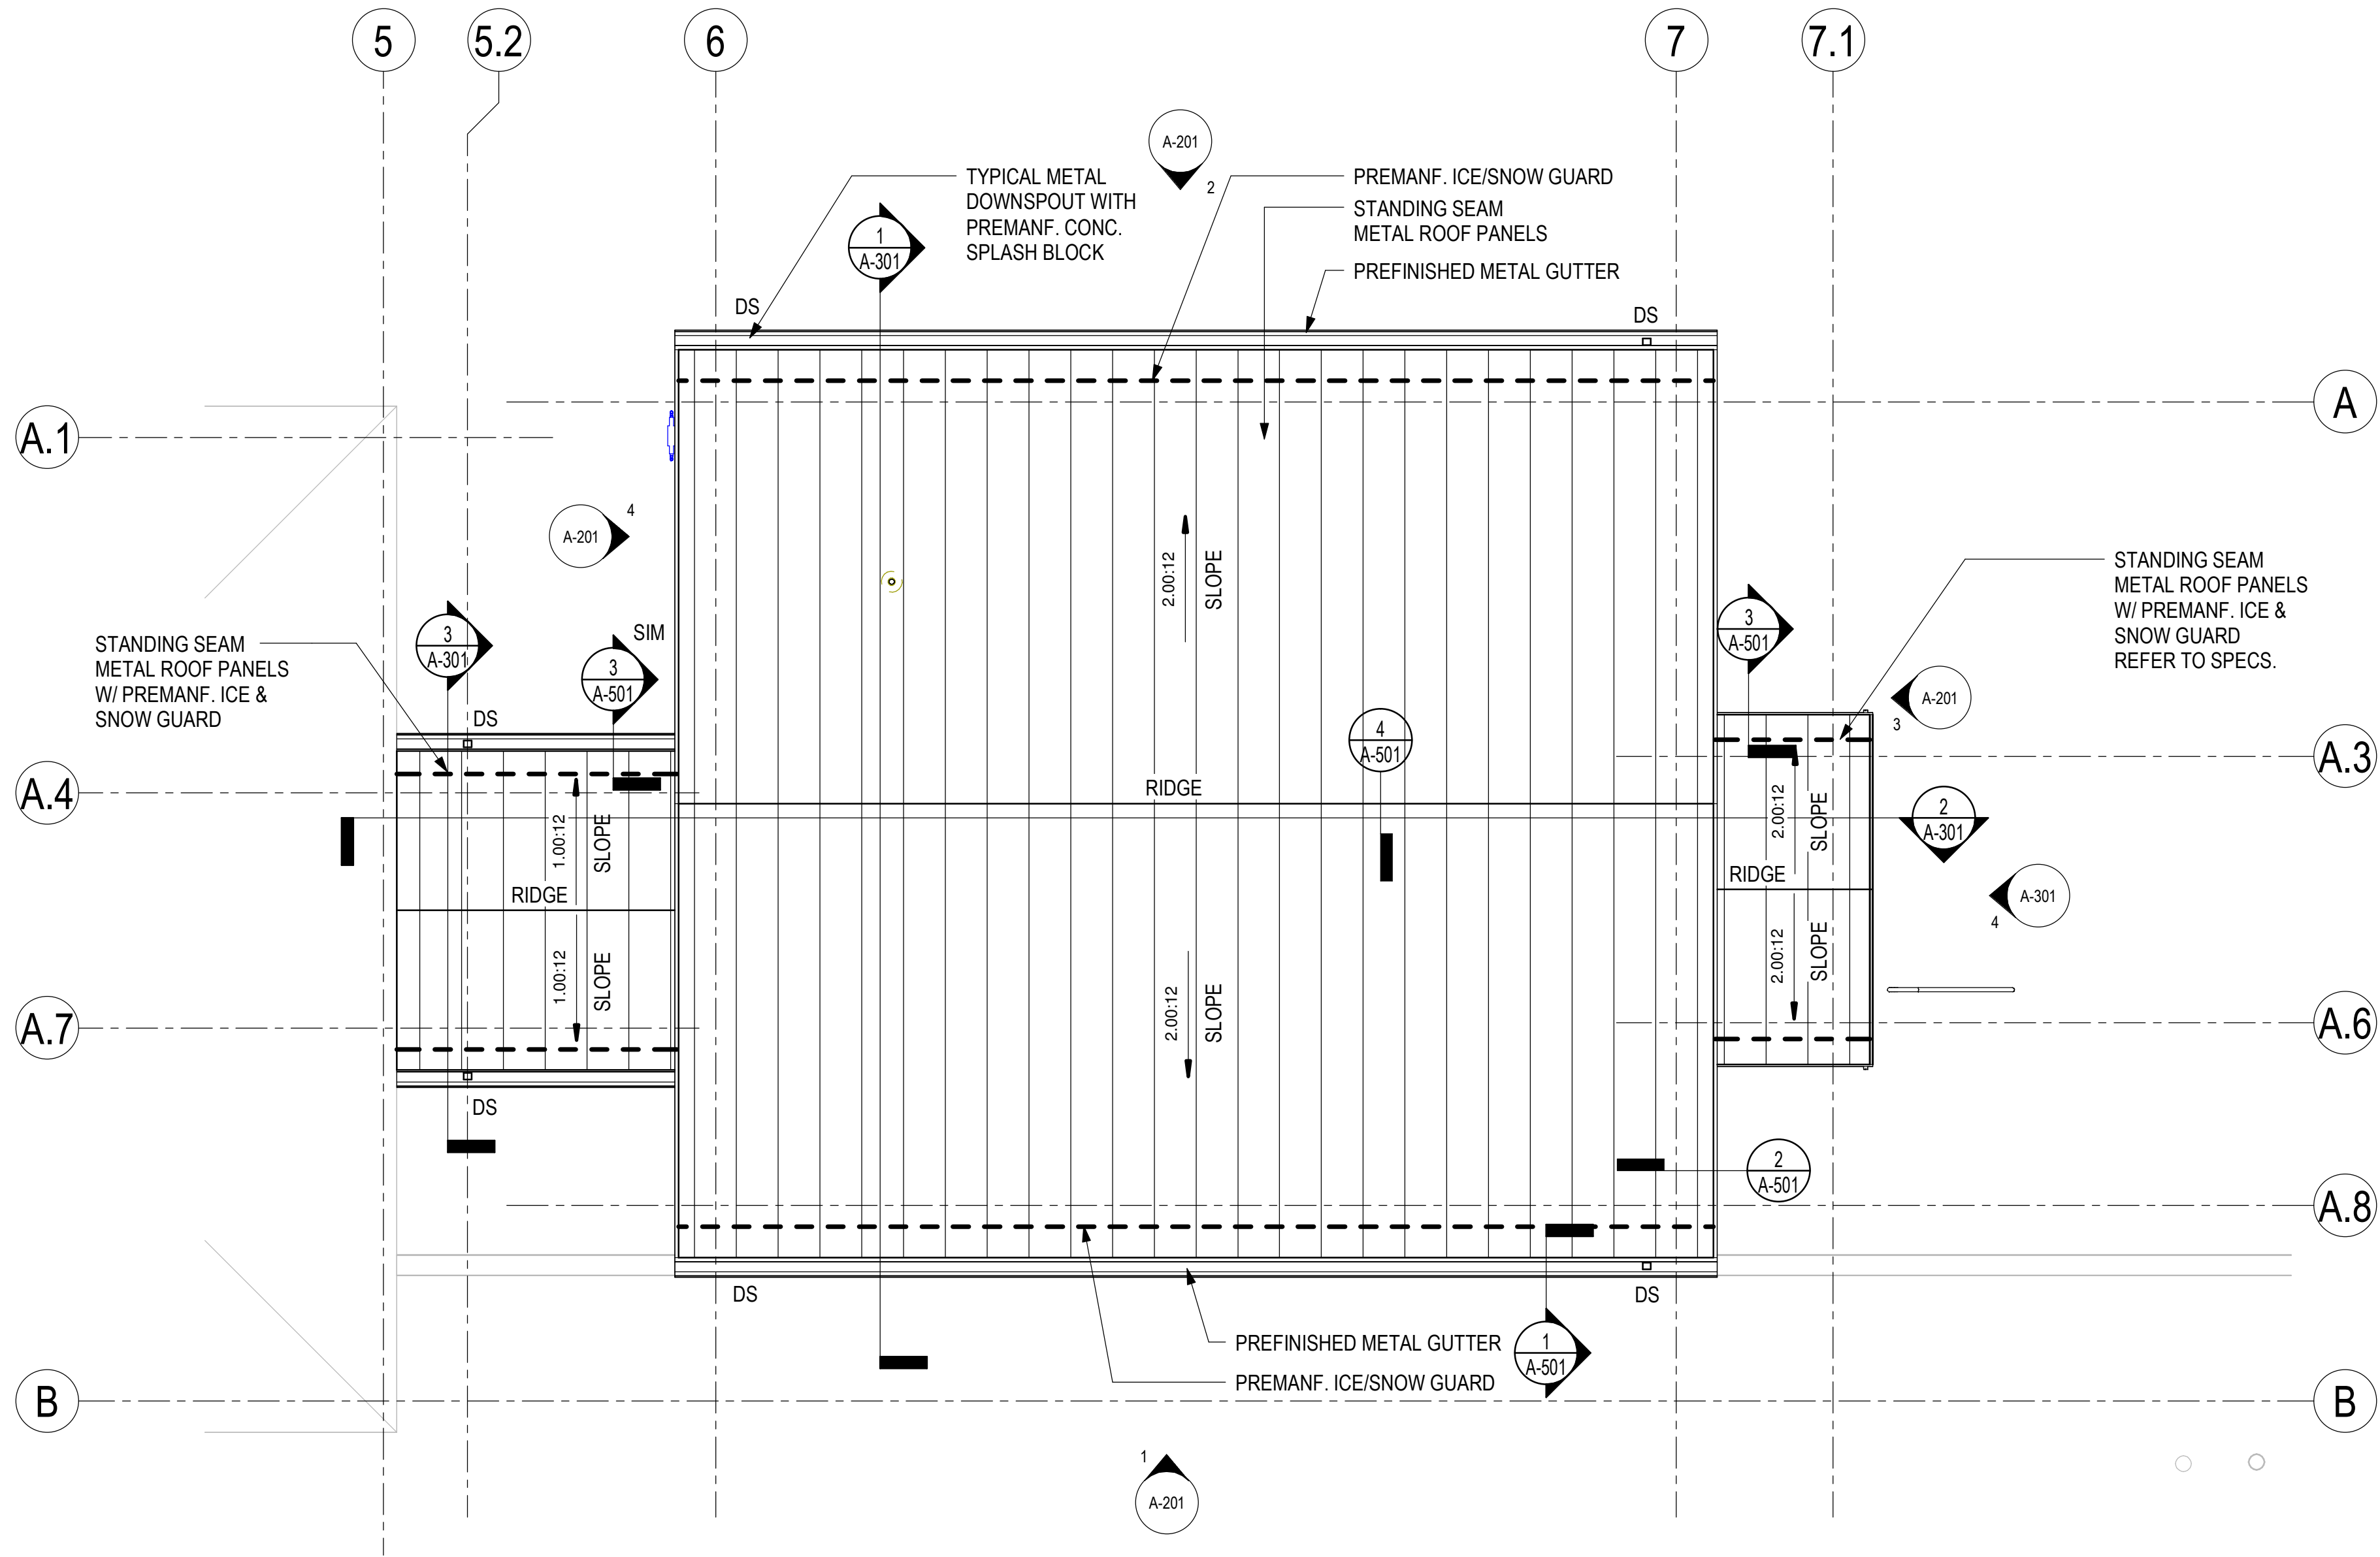

1 ROOF PLAN
1/4" = 1'-0"

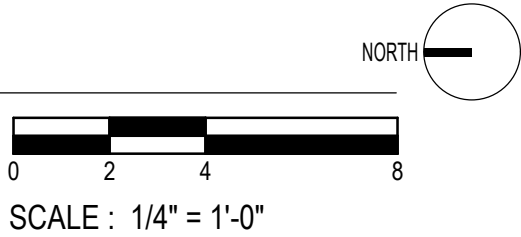

SCALE : 1/4" = 1'-0"