


Revisions		
No.	Date	Description

Stamp

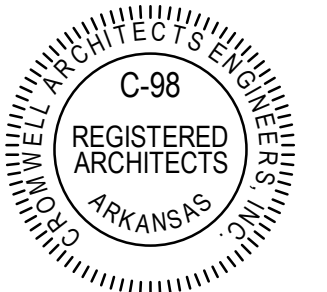

Notes

1. CROMWELL ARCHITECTS ENGINEERS, INC. ALL RIGHTS RESERVED
2. THIS SHEET DESIGNED FOR COLOR PRINTING. CRITICAL INFORMATION MAY BE LOST WITH BLACK AND WHITE PRINTING.

Project Number

2024-116

Issue Date


11-13-2024

Sheet Title

WALL SECTIONS

Sheet Number


**A-302**

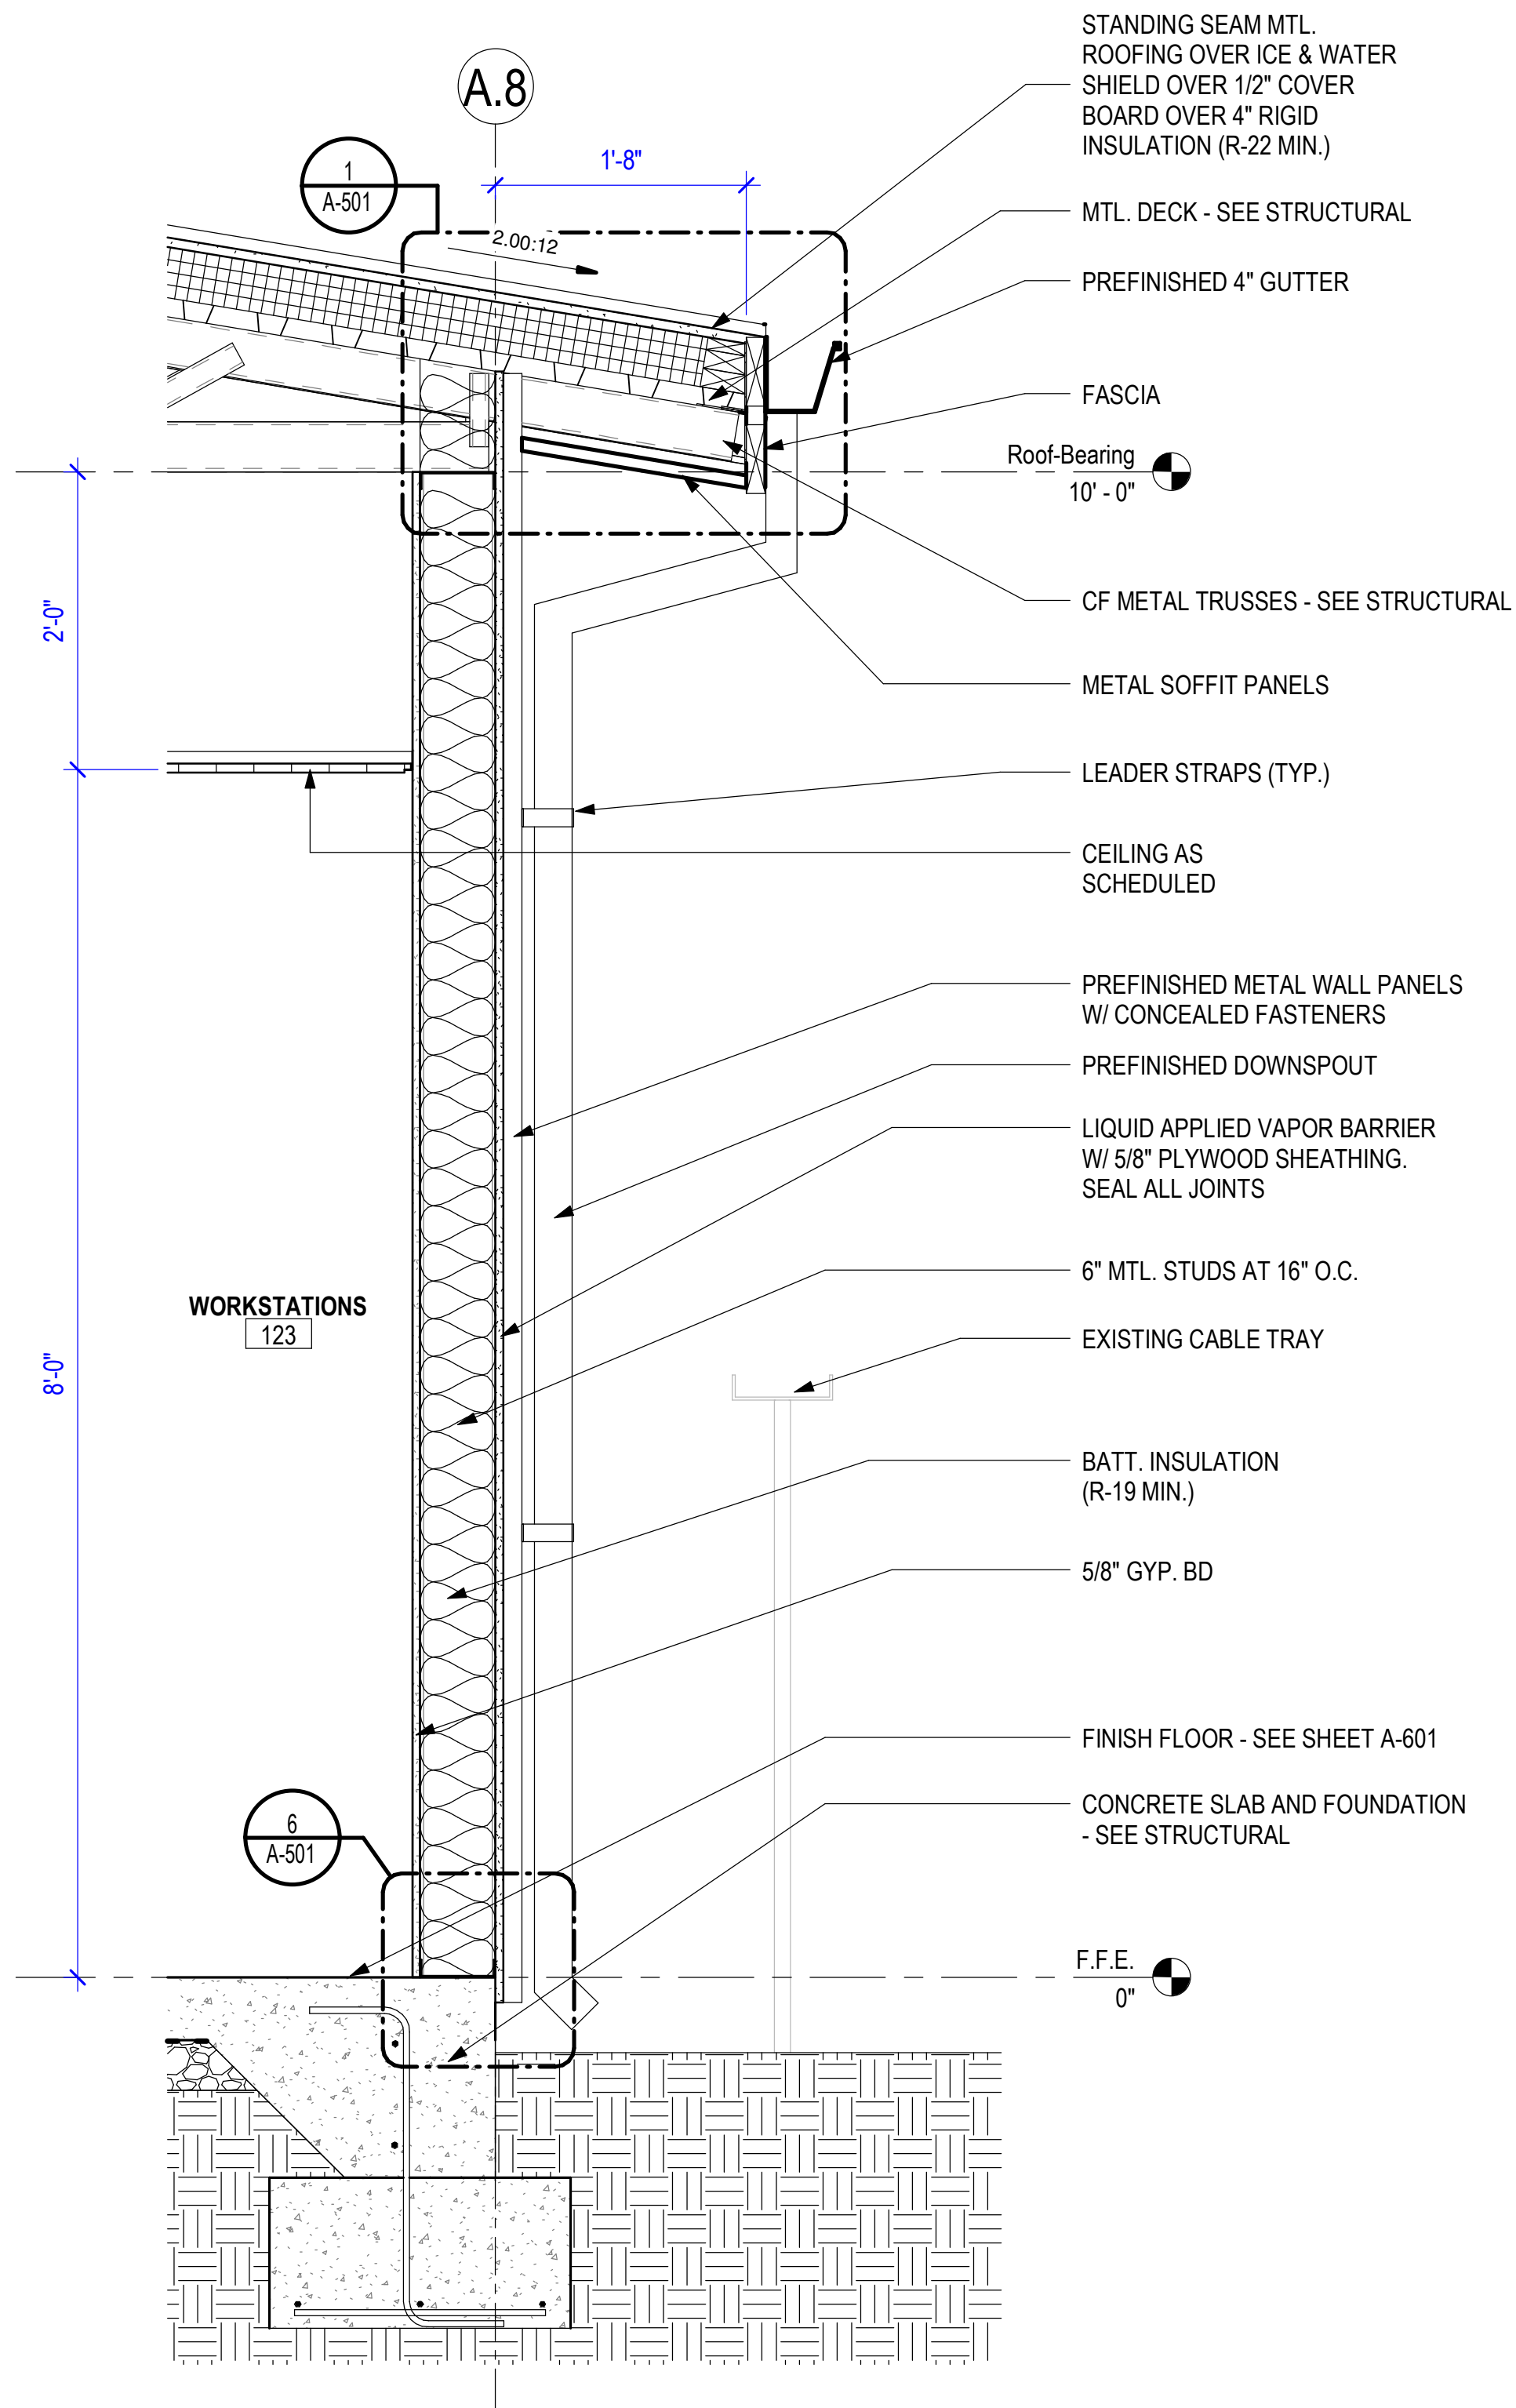

1 WALL SECTION

1" = 1'-0"


SCALE : 1" = 1'-0"

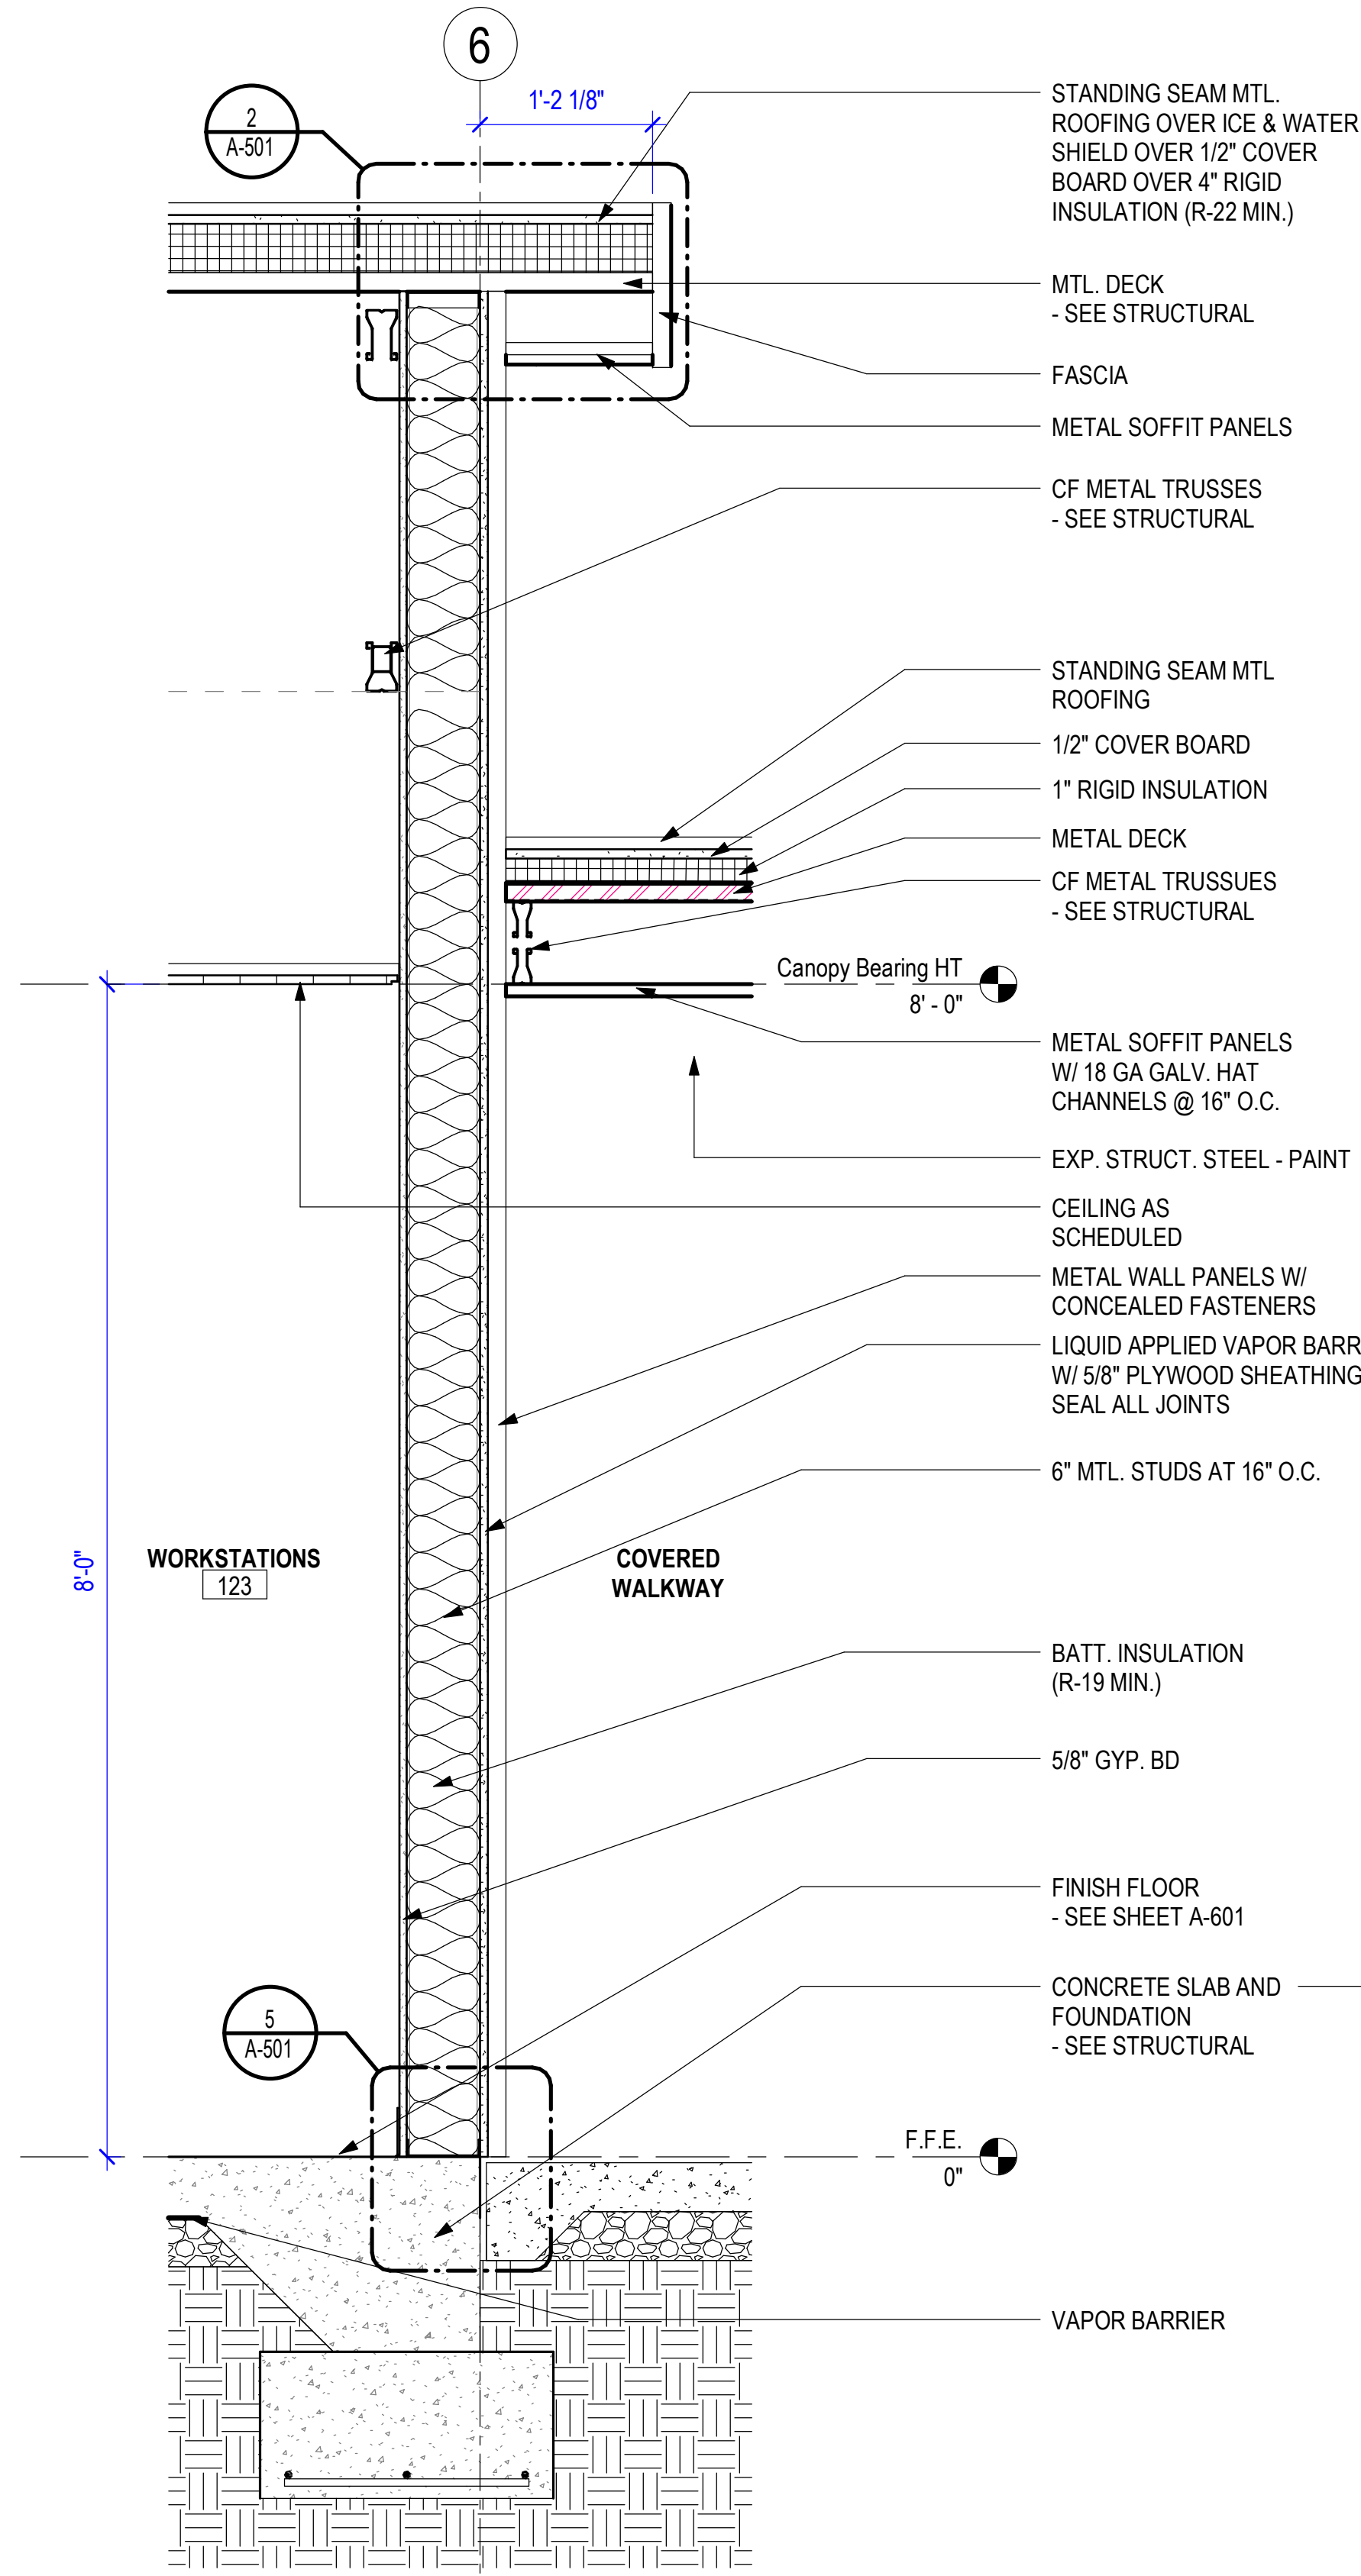

2 WALL SECTION

1" = 1'-0"

SCALE : 1" = 1'-0"

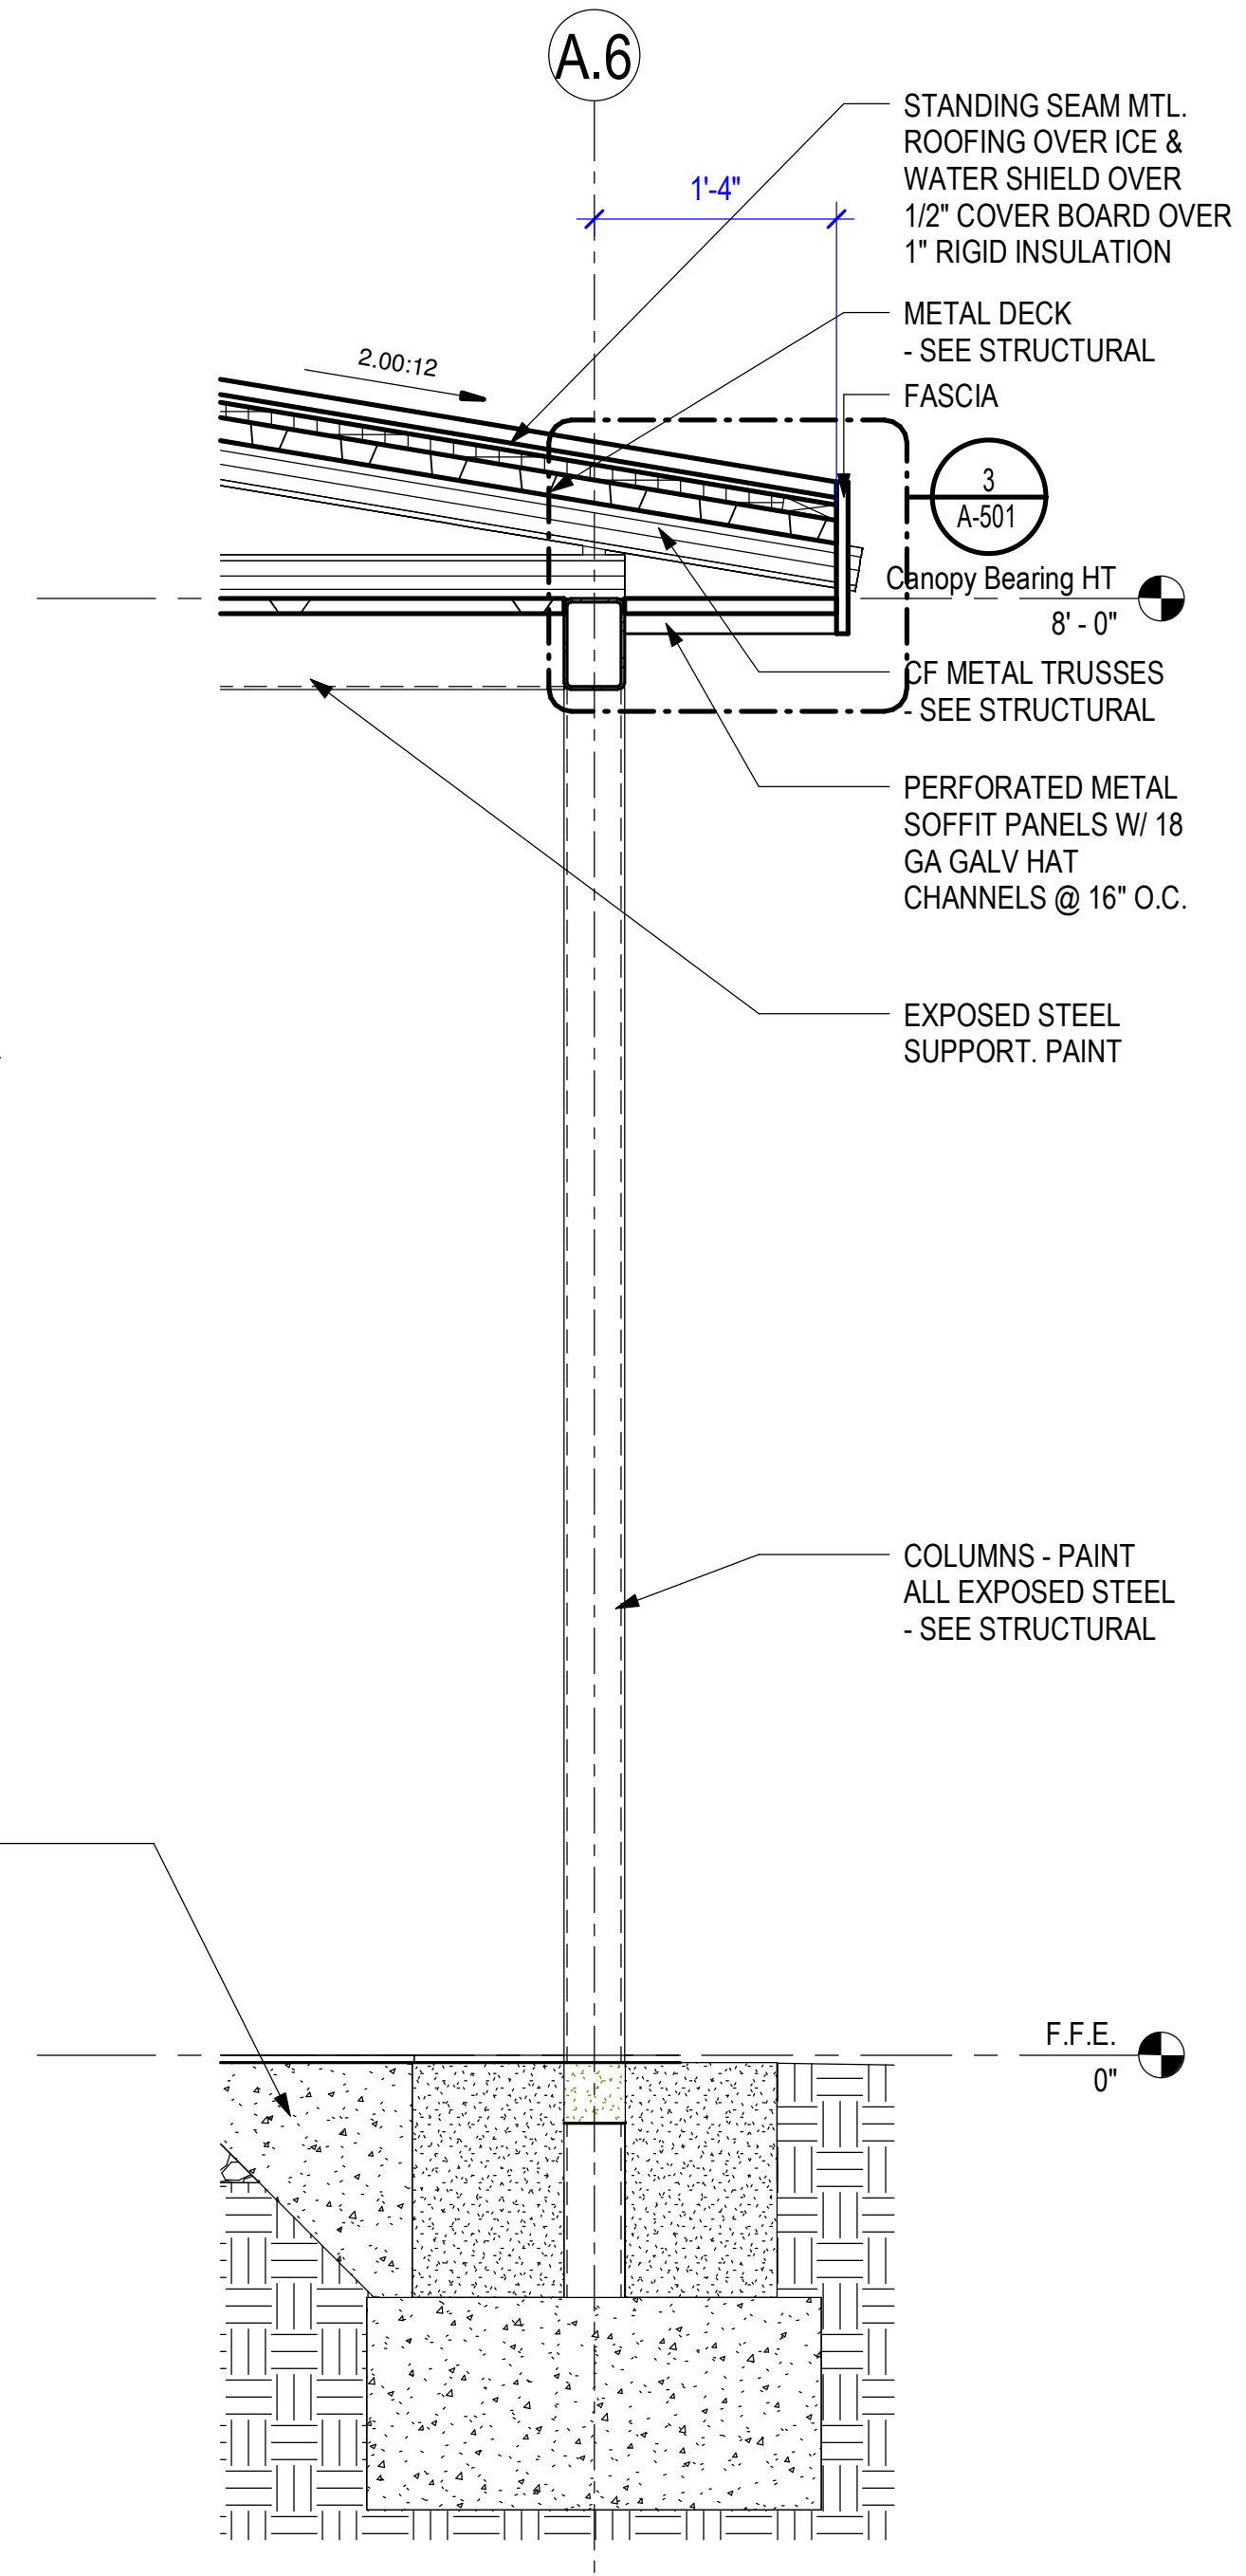

3 CANOPY SECTION

1" = 1'-0"

SCALE : 1" = 1'-0"