



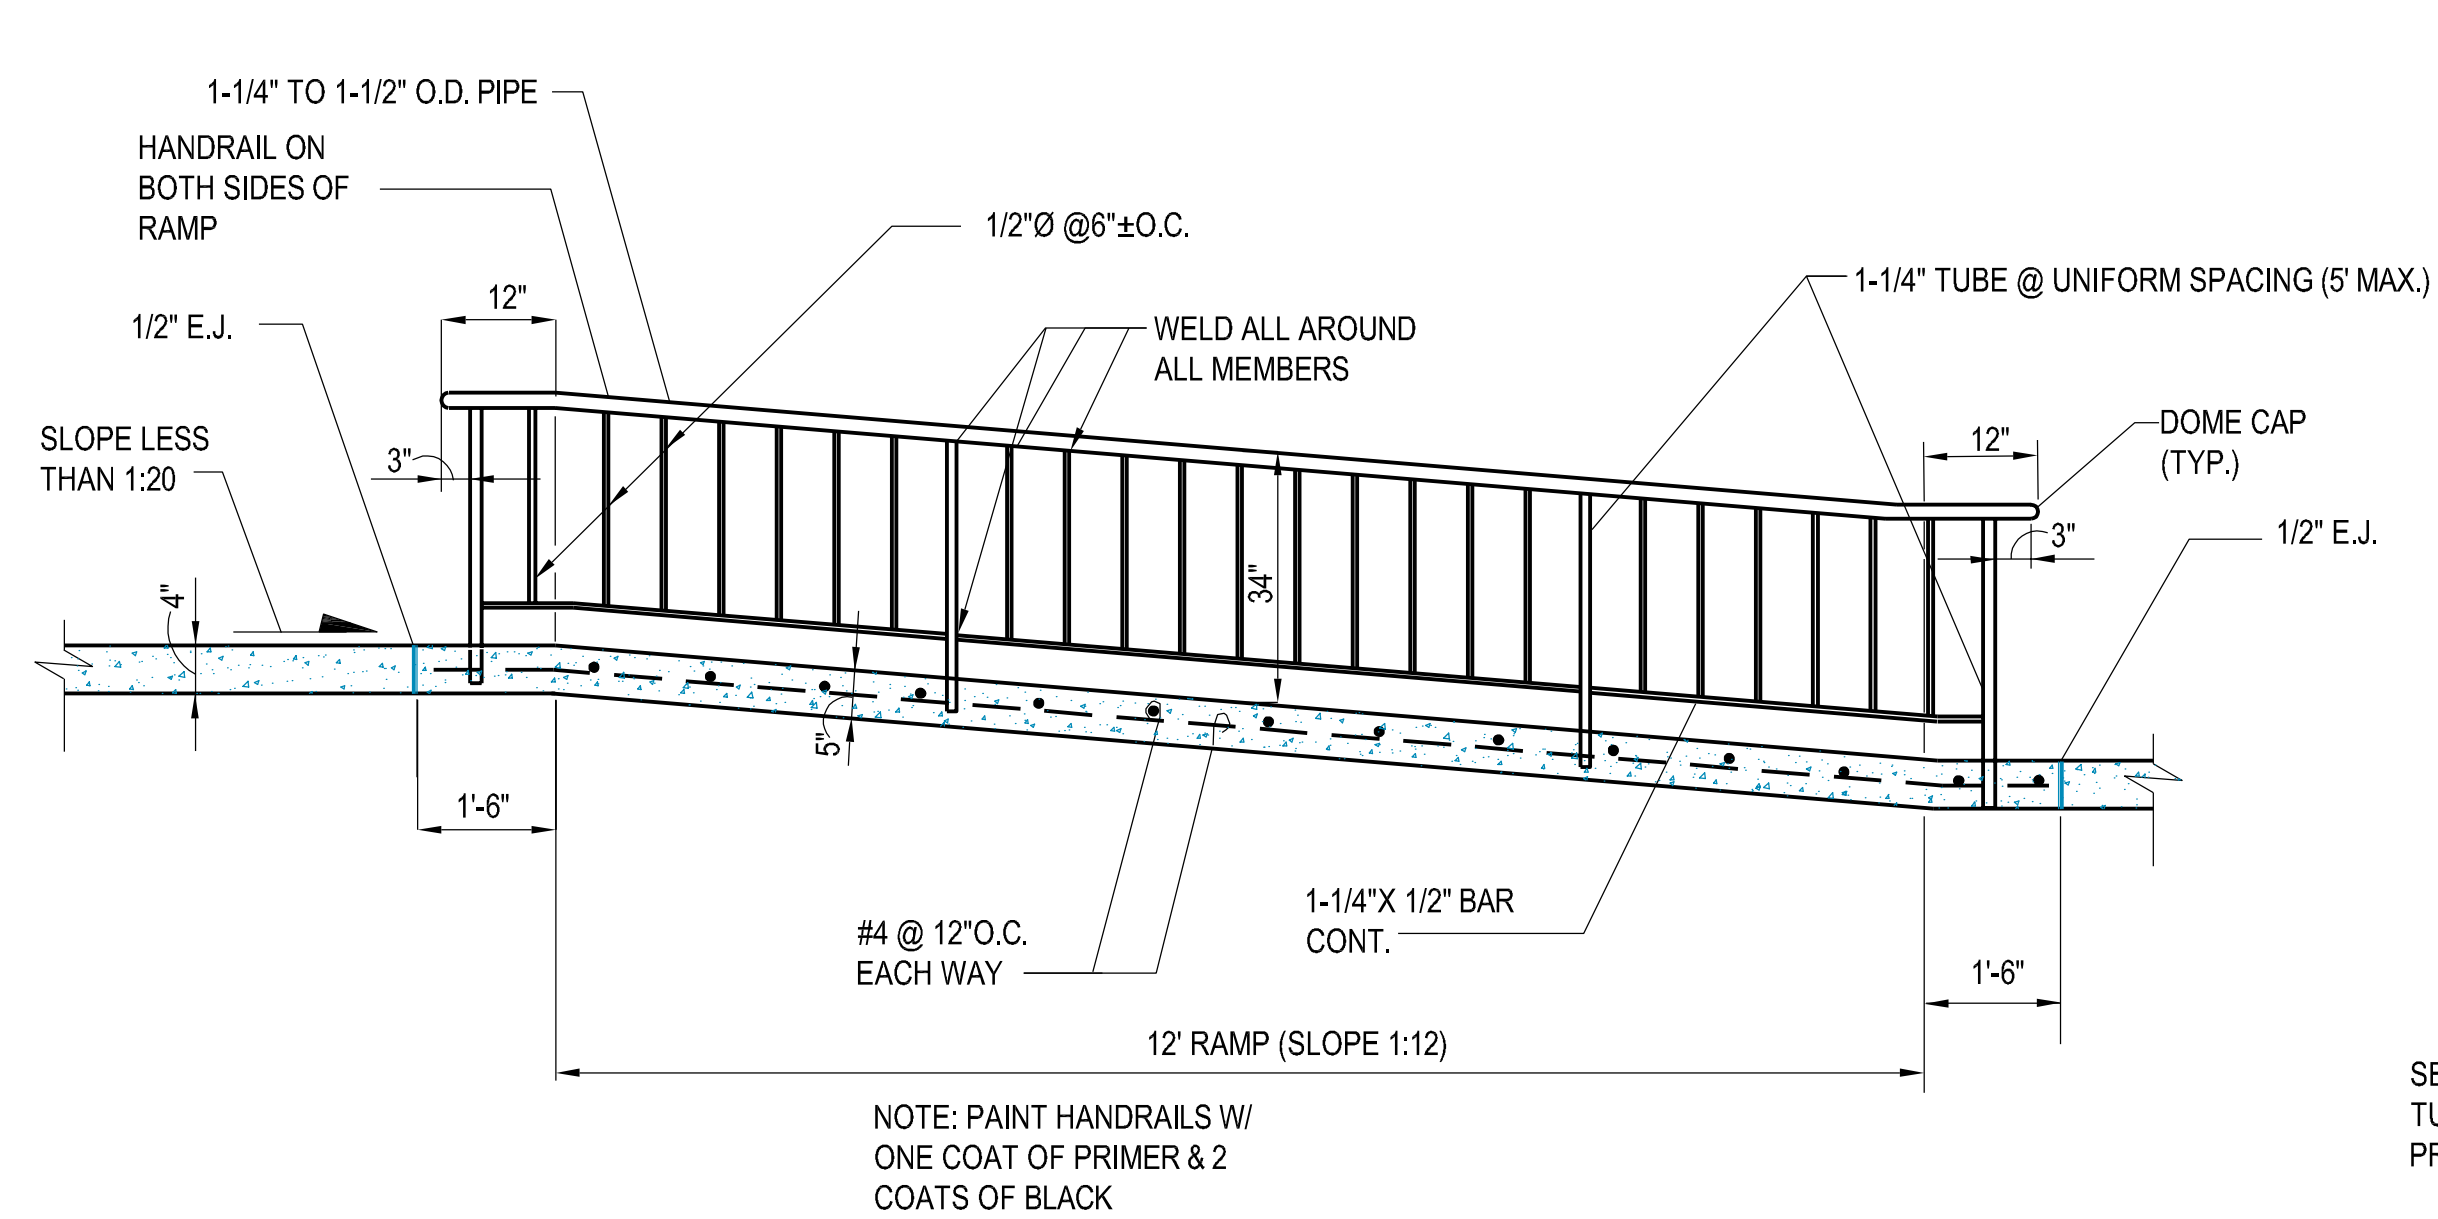


2 HANDICAP RAMP DETAIL

NOT TO SCALE

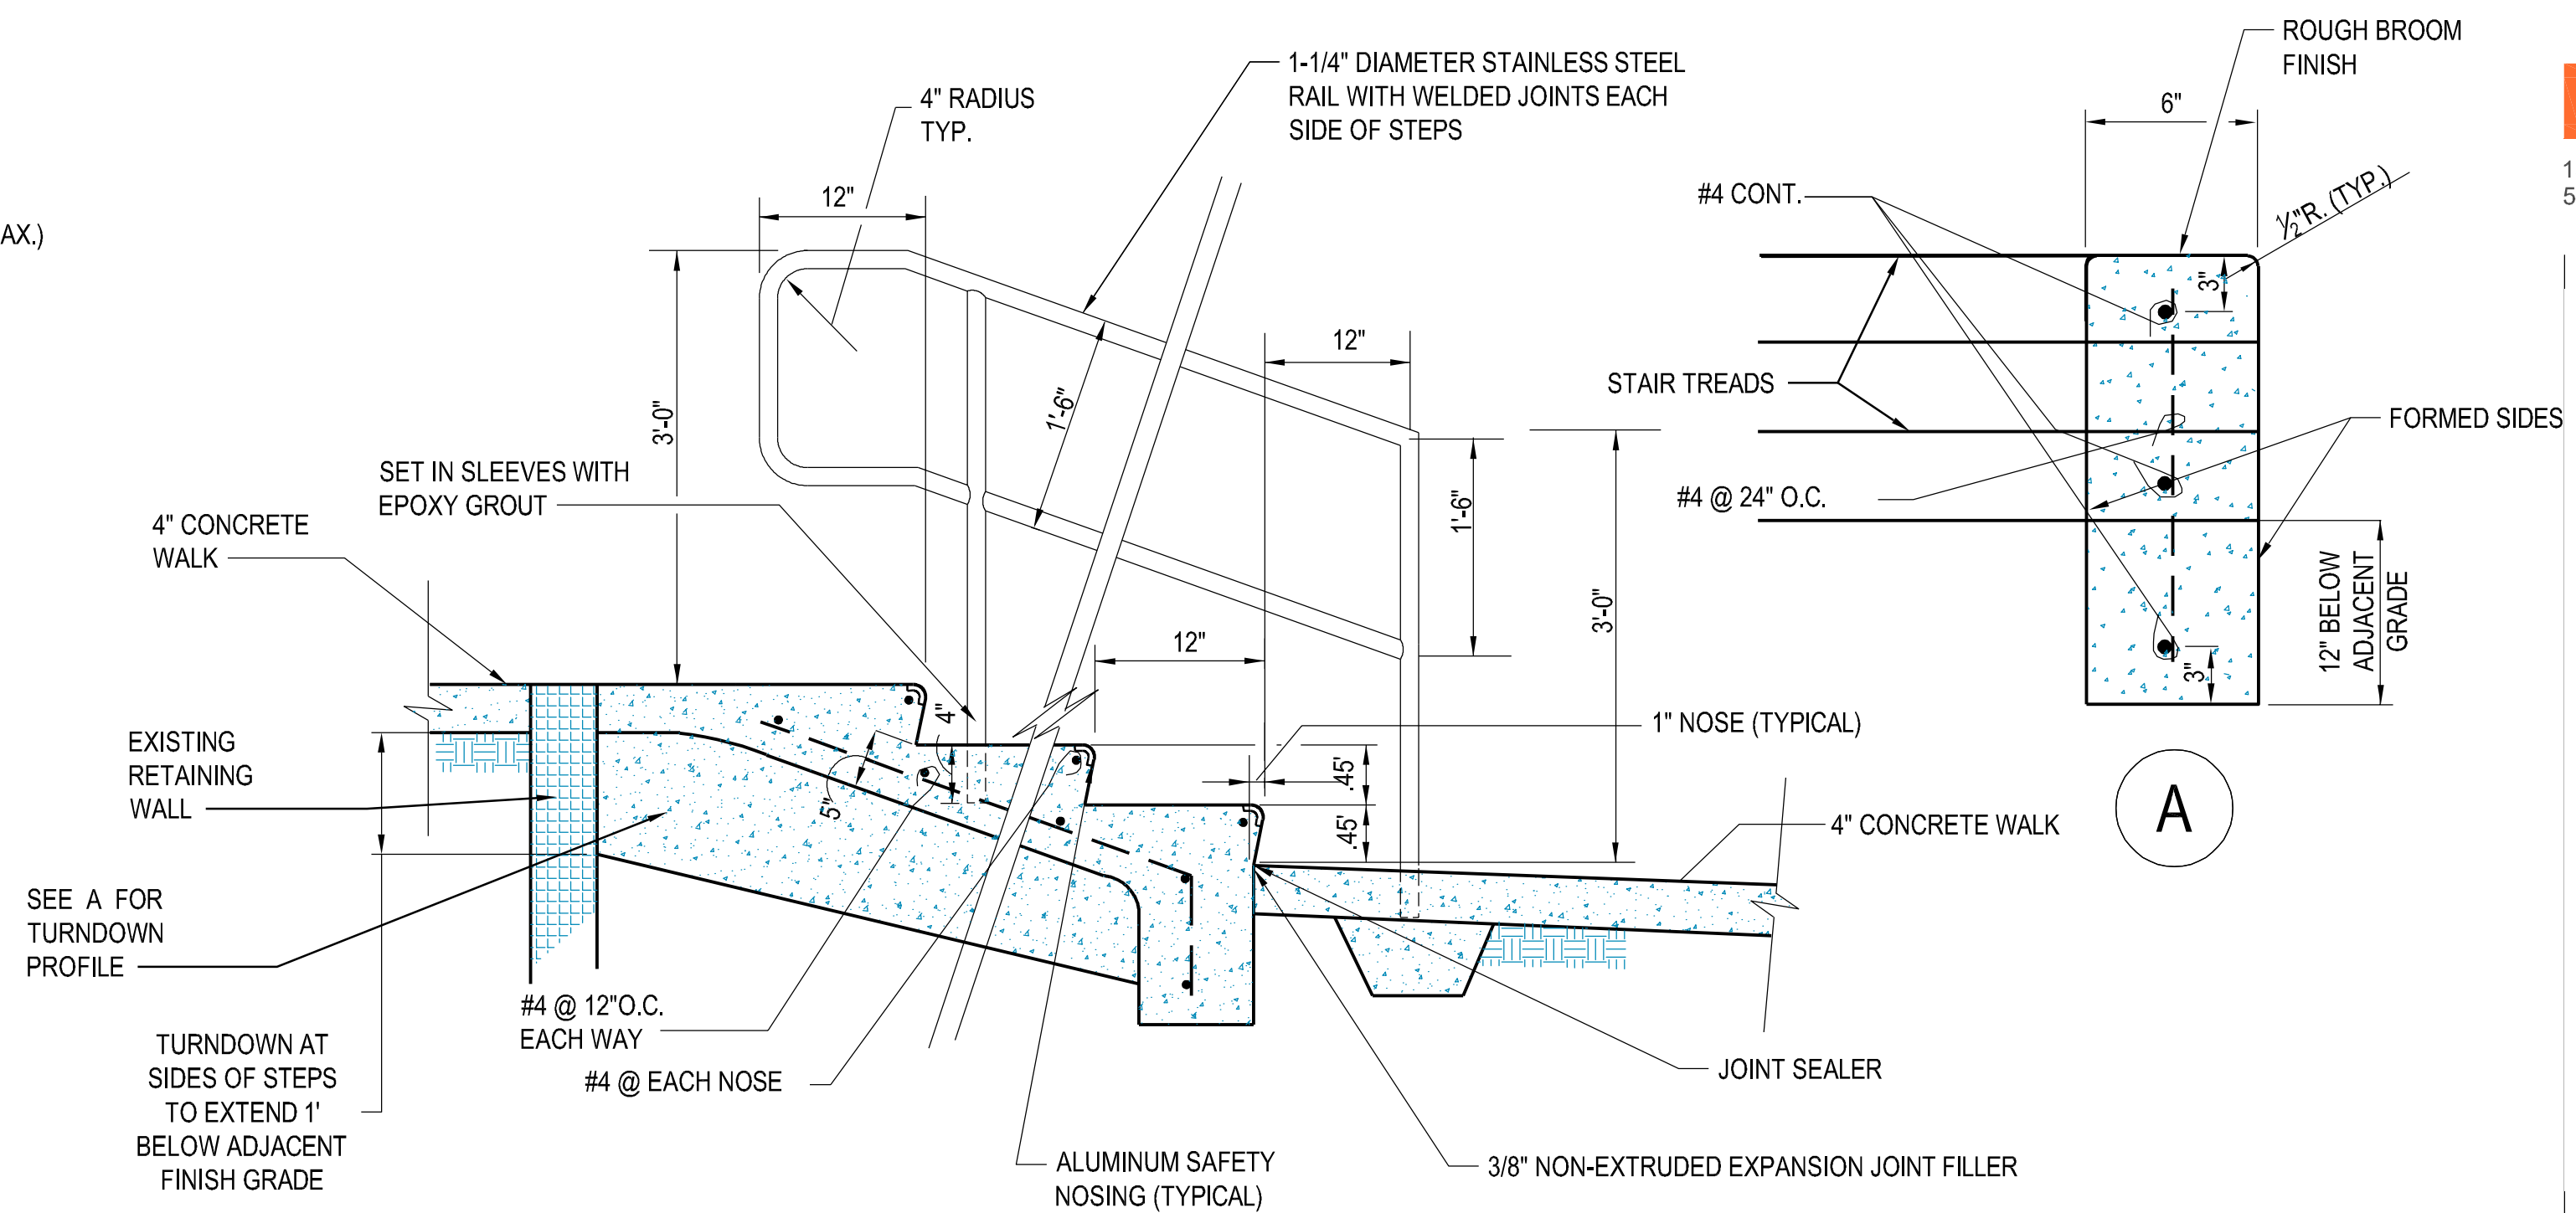


3 WALK STEPS DETAIL

NOT TO SCALE

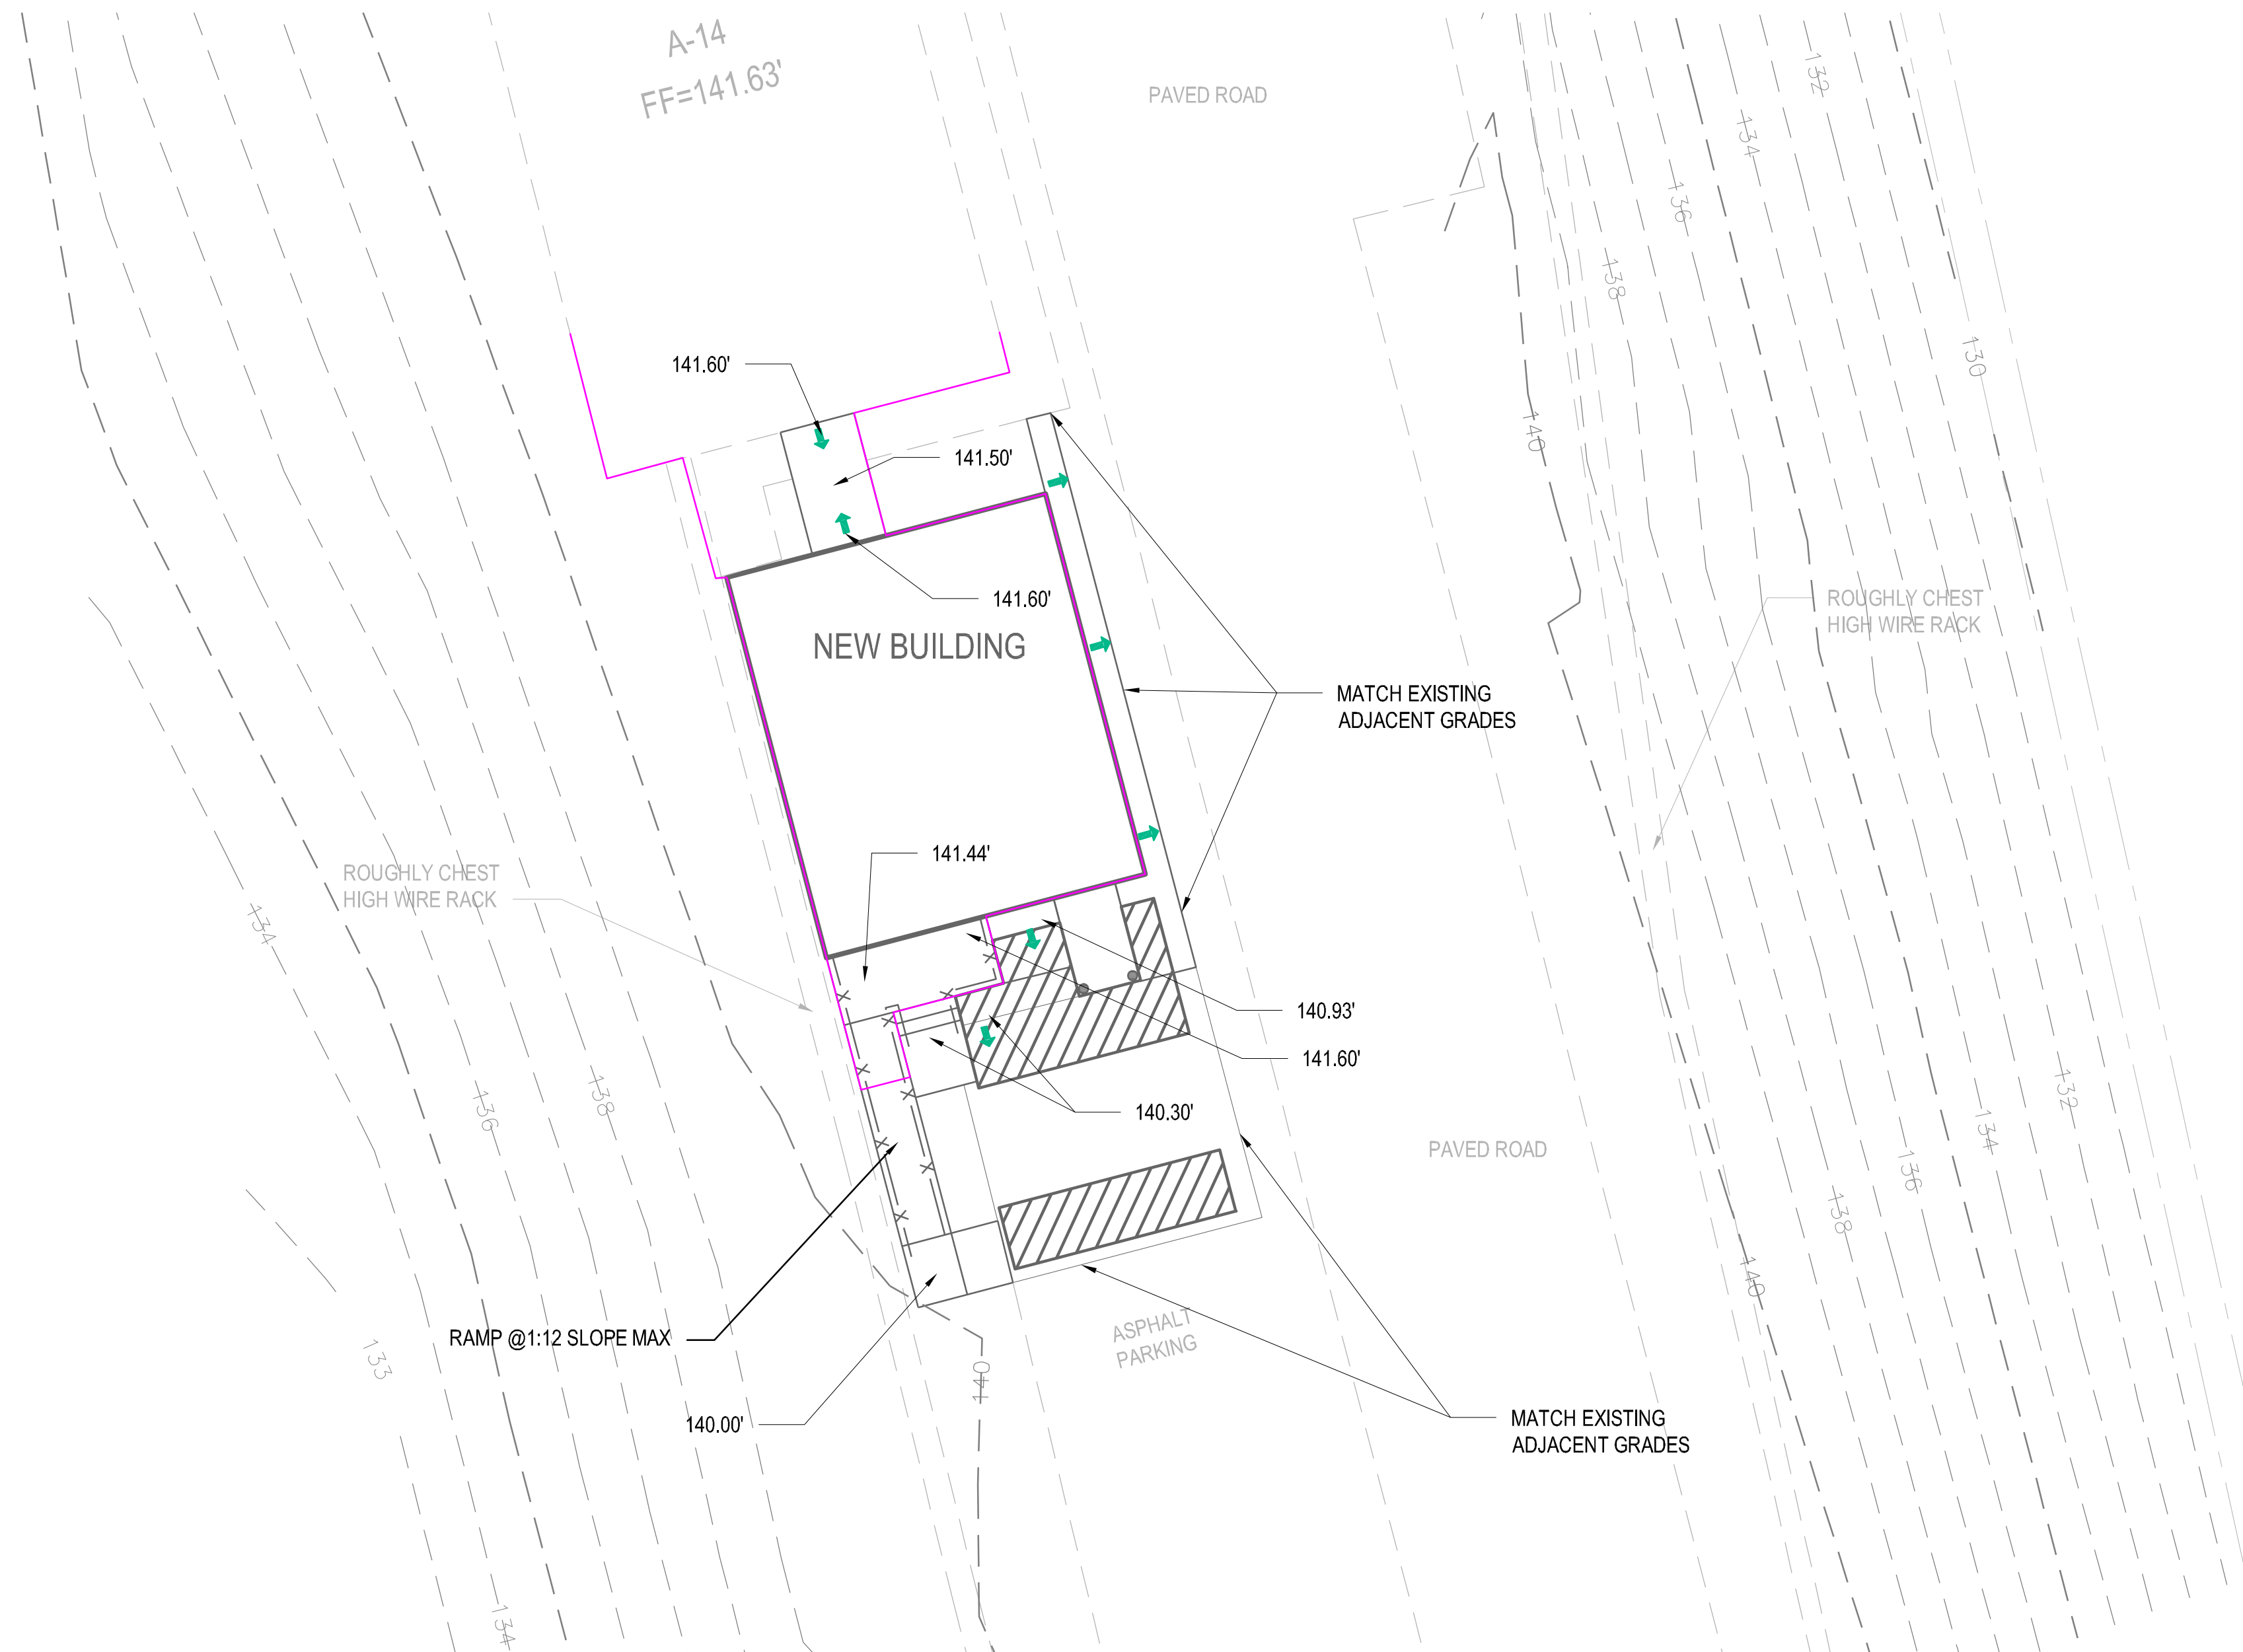

LEGEND

- EXISTING GRADE CONTOUR
(1 FOOT INTERVAL)
- EXISTING GRADE CONTOUR
(5 FOOT INTERVAL)
- FINISHED GRADE CONTOUR
(1 FOOT INTERVAL)
- FINISHED GRADE CONTOUR
(5 FOOT INTERVAL)
- SLOPE IN DIRECTION OF
ARROW @1-2% SLOPE

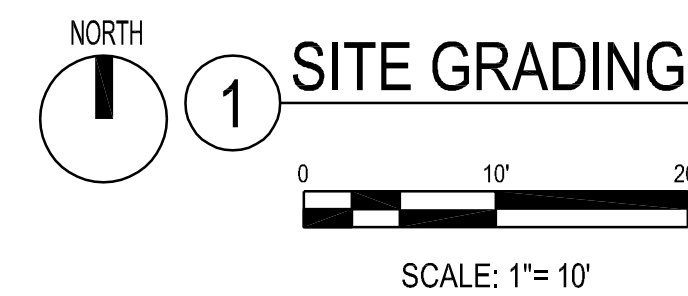

1 SITE GRADING & DRAINAGE PLAN

Project

AER JET
ROCKETDYNE

BUILDING A14
TOILET RENOVATION &
BREAKROOM ADDITION
EAST CAMDEN, ARKANSAS



Design Phase

CONSTRUCTION DOCUMENTS

Revisions

[illegible]

Stamp

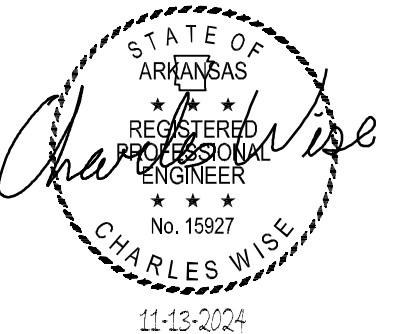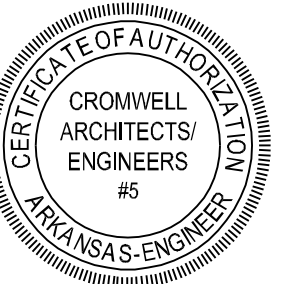

Notes -

1. CROMWELL ARCHITECTS ENGINEERS, INC.
ALL RIGHTS RESERVED
2. THIS SHEET DESIGNED FOR COLOR PRINTING.
CRITICAL INFORMATION MAY BE LOST WITH
BLACK AND WHITE PRINTING.

Project Number _____

2024-116

Sheet Title _____ 11-13-2024

SITE GRADING & DRAINAGE PLAN

Sheet Number _____

CG101