



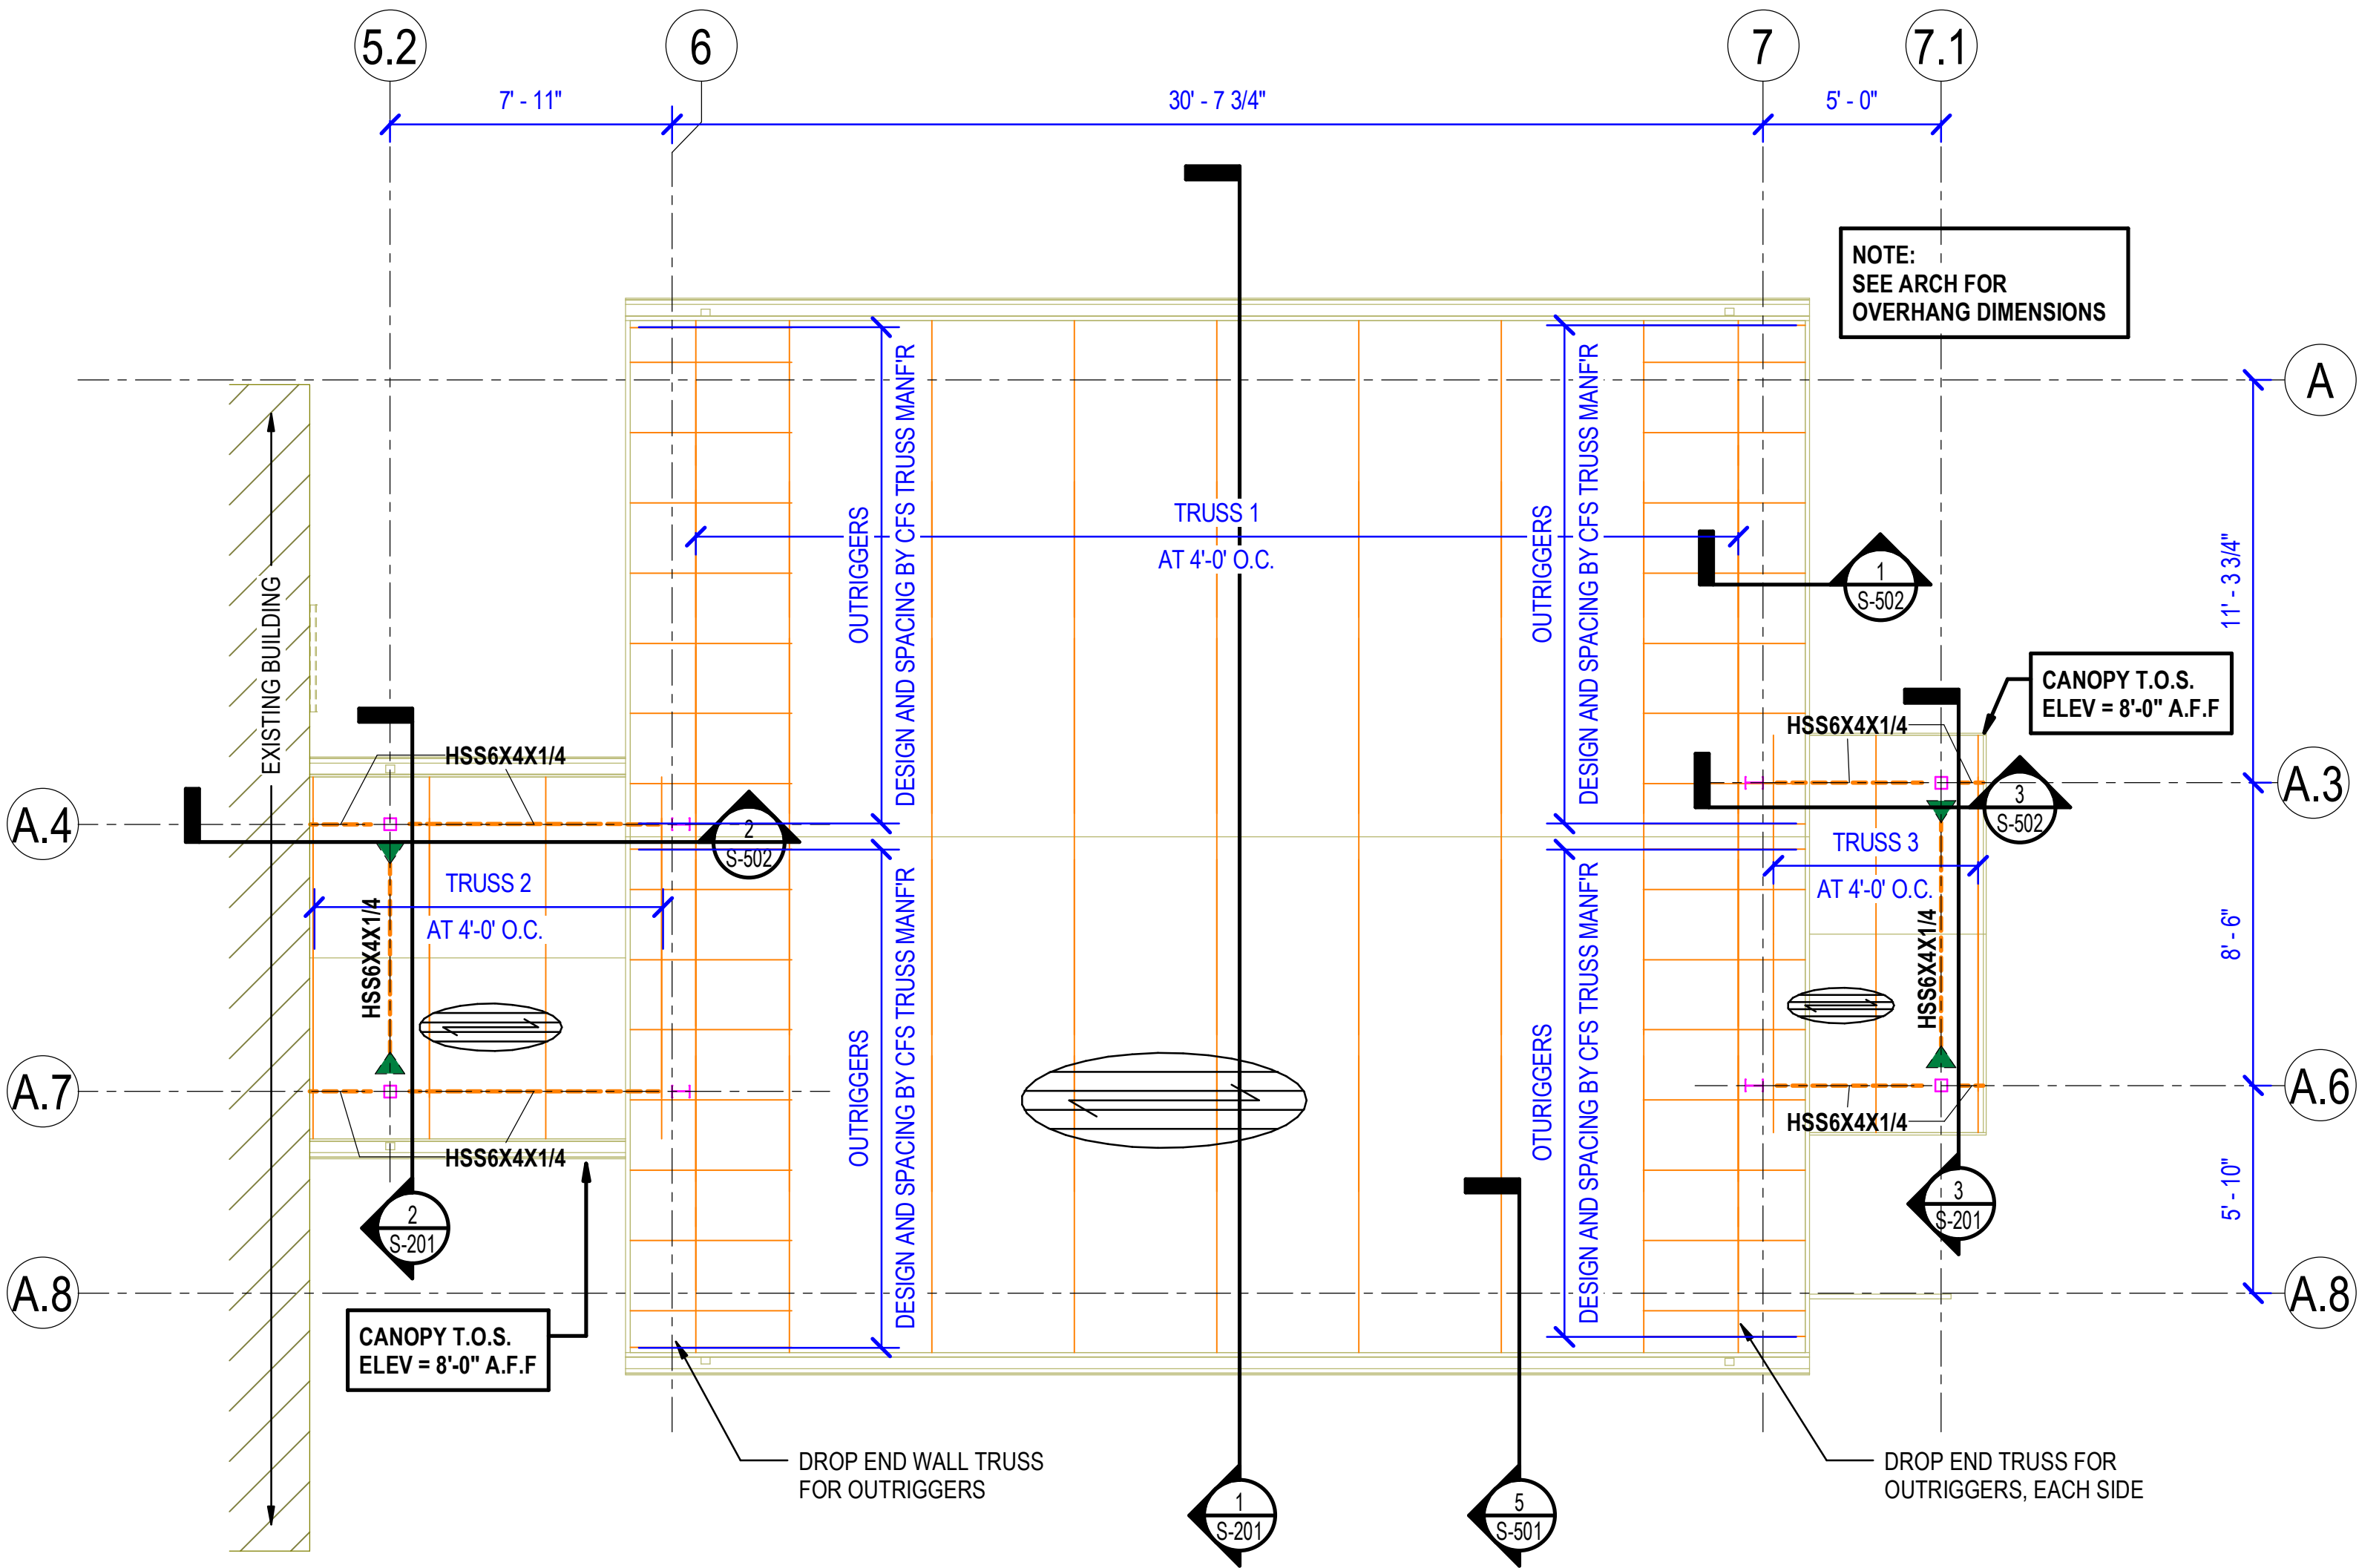

1 ROOF FRAMING PLAN
1/4" = 1'-0"

FRAMING LEGEND

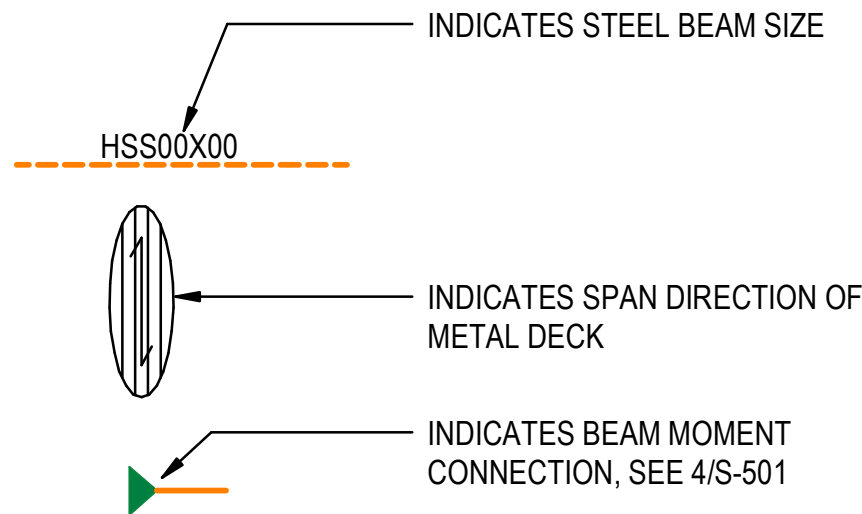

Project

AER JET
ROCKETDYNE

BUILDING A14
TOILET RENOVATION &
BREAKROOM ADDITION
EAST CAMDEN, ARKANSAS

Design Phase

CONSTRUCTION
DOCUMENTS

Revisions		
No.	Date	Description

Stamp

CROMWELL ARCHITECTS/ENGINEERS #5
STATE OF ARKANSAS
REGISTERED PROFESSIONAL ENGINEER
BRITANNI MITCHELL
No. 23092
11-13-2024

Notes

1. CROMWELL ARCHITECTS ENGINEERS, INC. ALL RIGHTS RESERVED

2. THIS SHEET DESIGNED FOR COLOR PRINTING. CRITICAL INFORMATION MAY BE LOST WITH BLACK AND WHITE PRINTING.

Project Number 2024-116

Issue Date 11-13-2024

Sheet Title

ROOF FRAMING PLAN

Sheet Number

S-102