



1 SOUTH ELEVATION
1/8" = 1'-0"

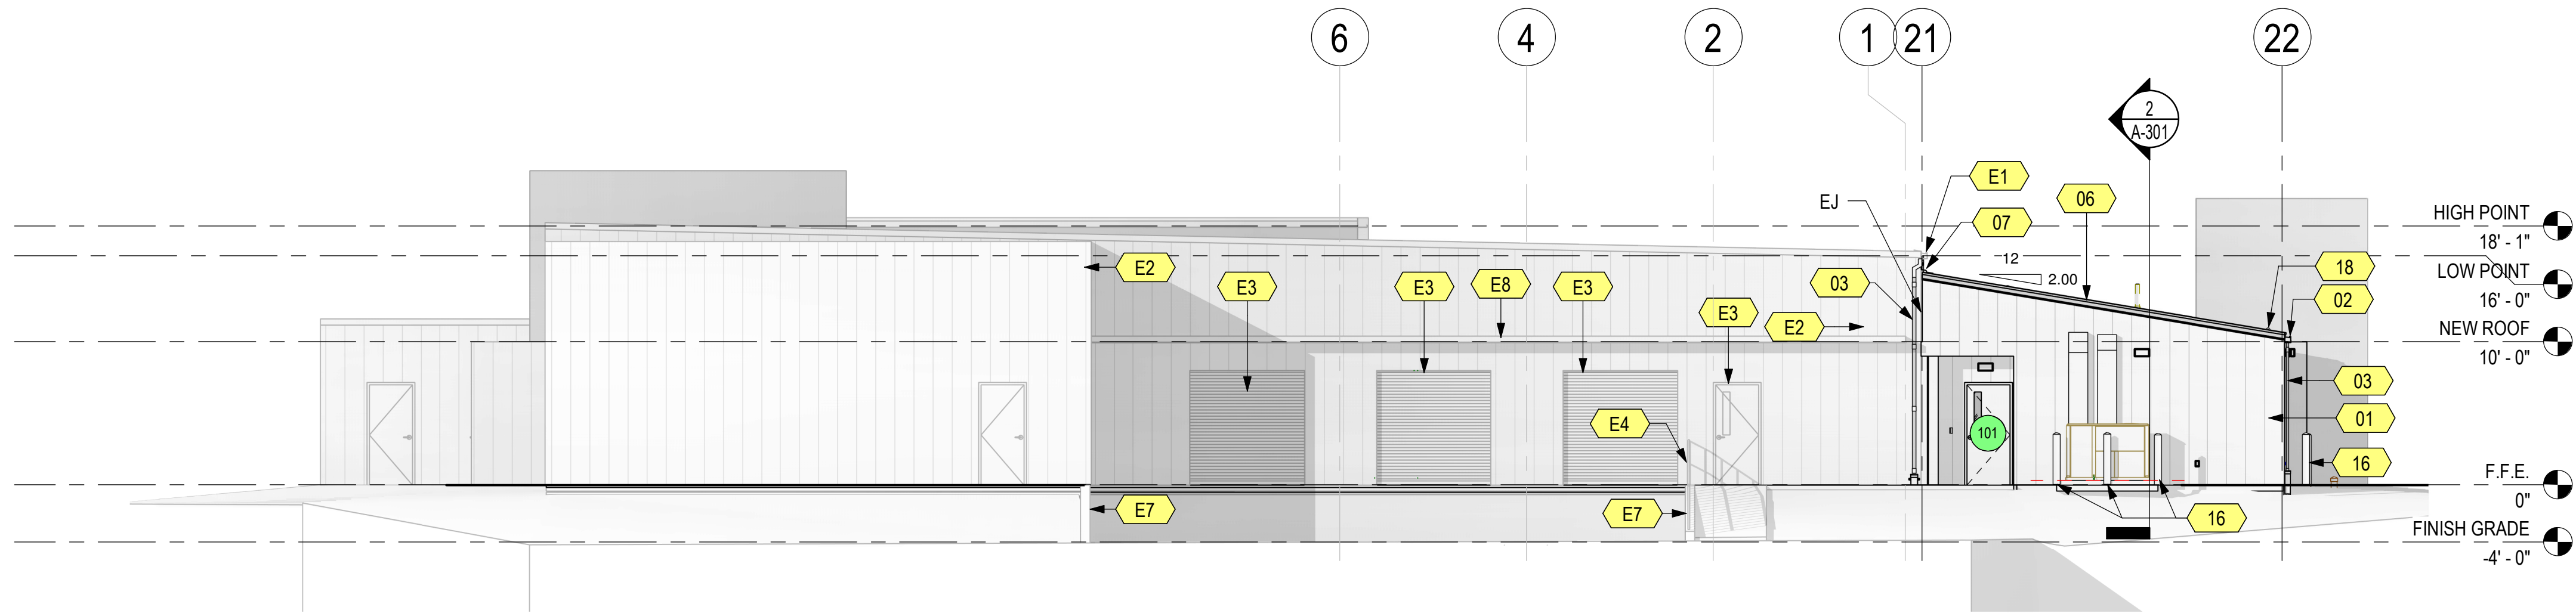

2 WEST ELEVATION
1/8" = 1'-0"

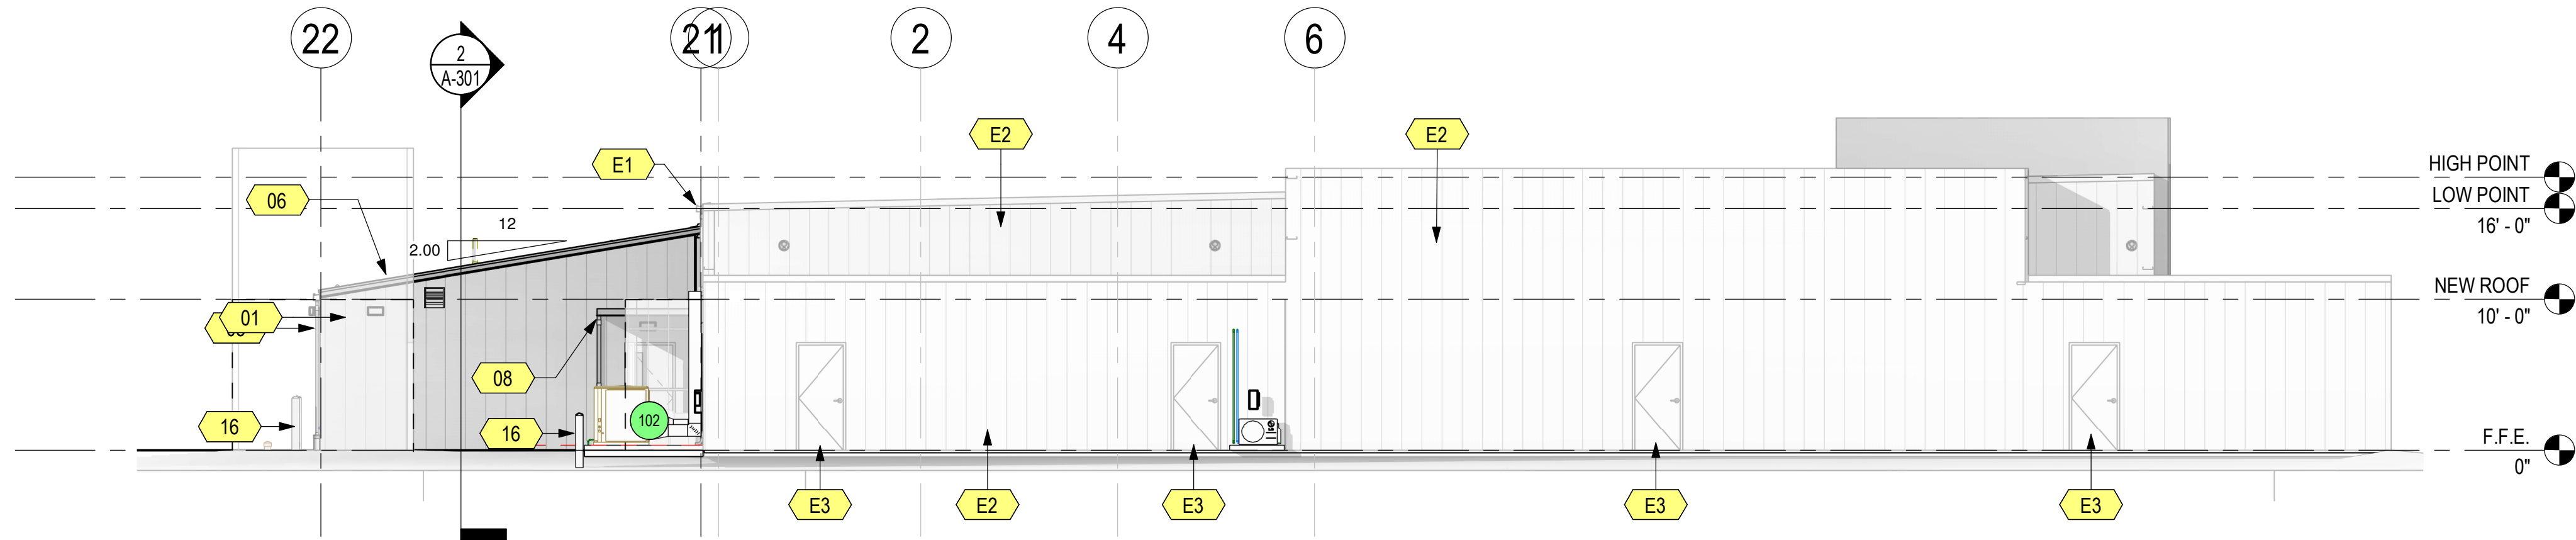

3 EAST ELEVATION
1/8" = 1'-0"

0 4 8 16
SCALE : 1/8" = 1'-0"

KEYNOTE LEGEND	
KEY VALUE	DESCRIPTION
01	PREFIN. METAL WALL PANEL
02	PREFIN. METAL GUTTERS (5X5 MIN)
03	PREFIN. METAL DOWNSPOUT W/ BOOT (2X3)
05	PREFIN. INSULATED METAL ROOF SYSTEM ON MTL. DECK
06	PREFIN. METAL TRIM
07	PREFIN. METAL FLASHING
08	PREMANUF. CANOPY W/ INTEGRATED GUTTER & DOWNSPOUTS
16	PIPE BOLLARD - PAINT
17	PREMANUF. CANOPY COLUMNS W/ INTEGRATED DOWNSPOUTS
18	ICE AND SNOW GUARD
E1	EXISTING GUTTER
E2	EXISTING WALL ASSEMBLY
E3	EXISTING DOOR
E4	EXISTING RAILING
E6	EXISTING ROOF ASSEMBLY
E7	EXISTING RETAINING WALL
E8	EXISTING CANOPY
E9	EXISTING DOWNSPOUT (FIELD VERIFY)

AEROJET BUILDING E33
OFFICE EXPANSION
EAST CAMDEN,
ARKANSAS

CONSTRUCTION
DOCUMENTS

Revisions		
No.	Date	Description



Notes

1. CROMWELL ARCHITECTS ENGINEERS, INC. ALL RIGHTS RESERVED

2. THIS SHEET DESIGNED FOR COLOR PRINTING. CRITICAL INFORMATION MAY BE LOST WITH BLACK AND WHITE PRINTING.

Project Number 2024-134

Issue Date 12-19-2024

Sheet Title

EXTERIOR
ELEVATIONS

Sheet Number

A-201