


AEROJET BUILDING E33
OFFICE EXPANSION
EAST CAMDEN,
ARKANSAS

CONSTRUCTION
DOCUMENTS

Revisions		
No.	Date	Description

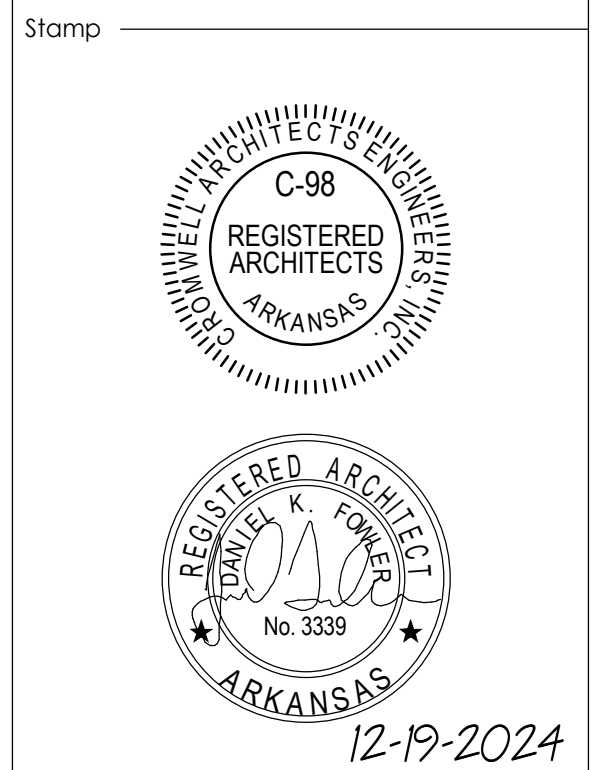

- Notes
- CROMWELL ARCHITECTS ENGINEERS, INC. ALL RIGHTS RESERVED
 - THIS SHEET DESIGNED FOR COLOR PRINTING. CRITICAL INFORMATION MAY BE LOST WITH BLACK AND WHITE PRINTING.

Project Number 2024-134
Issue Date 12-19-2024
Sheet Title

AREA A LARGE SCALE
PLANS

Sheet Number

A-401

KEYNOTE LEGEND	
KEY VALUE	DESCRIPTION
01	PREFIN. METAL WALL PANEL
02	PREFIN. METAL GUTTERS (5X5 MIN)
03	PREFIN. METAL DOWNSPOUT W/ BOOT (2X3)
08	PREMANUF. CANOPY W/ INTEGRATED GUTTER & DOWNSPOUTS
10	1/2" STL. PLATE (PRIME AND PAINT)(SEE STRUCT FOR SIZE AND CONNECTIONS)
11	2 TIER LOCKERS (OFOI)
13	ADA BENCH (OFOI)
14	NEW WALK
16	PIPE BOLLARD - PAINT
20	MTL. PREFIN. VENTED LINEAR MTL. SOFFIT
23	PREP. EXISTING SLAB FOR NEW FLOOR FINISH (SEE FINISH SCHEDULE)

PARTITION TYPES			
Type Mark	Description	Fire Rating	STC
P1.1	5/8" GYP. BD. ON 3-5/8" METAL STUD W/ BATT INFILL (WHERE SHOWN)	--	49
P1.2	GYP. BD. ON 6" METAL STUD W/ BATT INFILL (WHERE SHOWN)	--	49
P2.1	GYP. BD. FURRING ON 3-5/8" METAL STUD	--	--
P2.2	GYP. BD. ON 6" METAL STUD W/ 5/8" PLYWOOD SHEATHING	--	--
P3	1" SHAFT WALL ON 2 1/2" CH STUDS W/ 3/4" GYP, 7/8" FURRING CHANNEL, 2 LAYERS 5/8" GYP.	4HR	--
P4	5/8" GYP. BD. FURRING W/ 5/8" PLYWOOD SHEATHING OVER 6" MTL. STUDS W/ BATT INSUALTION	--	--
P5	GYP. BD. PLUMBING CHASE ON 3 5/8" MTL. STUDS	--	49

1 AREA A ENLARGED PLAN

1/4" = 1'-0"

2 AREA A REFLECTED CEILING PLAN

1/4" = 1'-0"

KEY PLAN

