

Project

AEROJET BUILDING E33  
OFFICE EXPANSION  
EAST CAMDEN,  
ARKANSAS


Design Phase

CONSTRUCTION  
DOCUMENTS

Revisions

| No. | Date | Description |
|-----|------|-------------|
|     |      |             |
|     |      |             |
Stamp

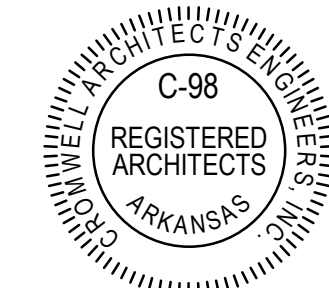

12-19-2024

Notes

- CROMWELL ARCHITECTS ENGINEERS, INC. ALL RIGHTS RESERVED
- THIS SHEET DESIGNED FOR COLOR PRINTING. CRITICAL INFORMATION MAY BE LOST WITH BLACK AND WHITE PRINTING.

Project Number

2024-134

Issue Date


12-19-2024

Sheet Title


AREA C & D LARGE  
SCALE PLANS

Sheet Number


A-402

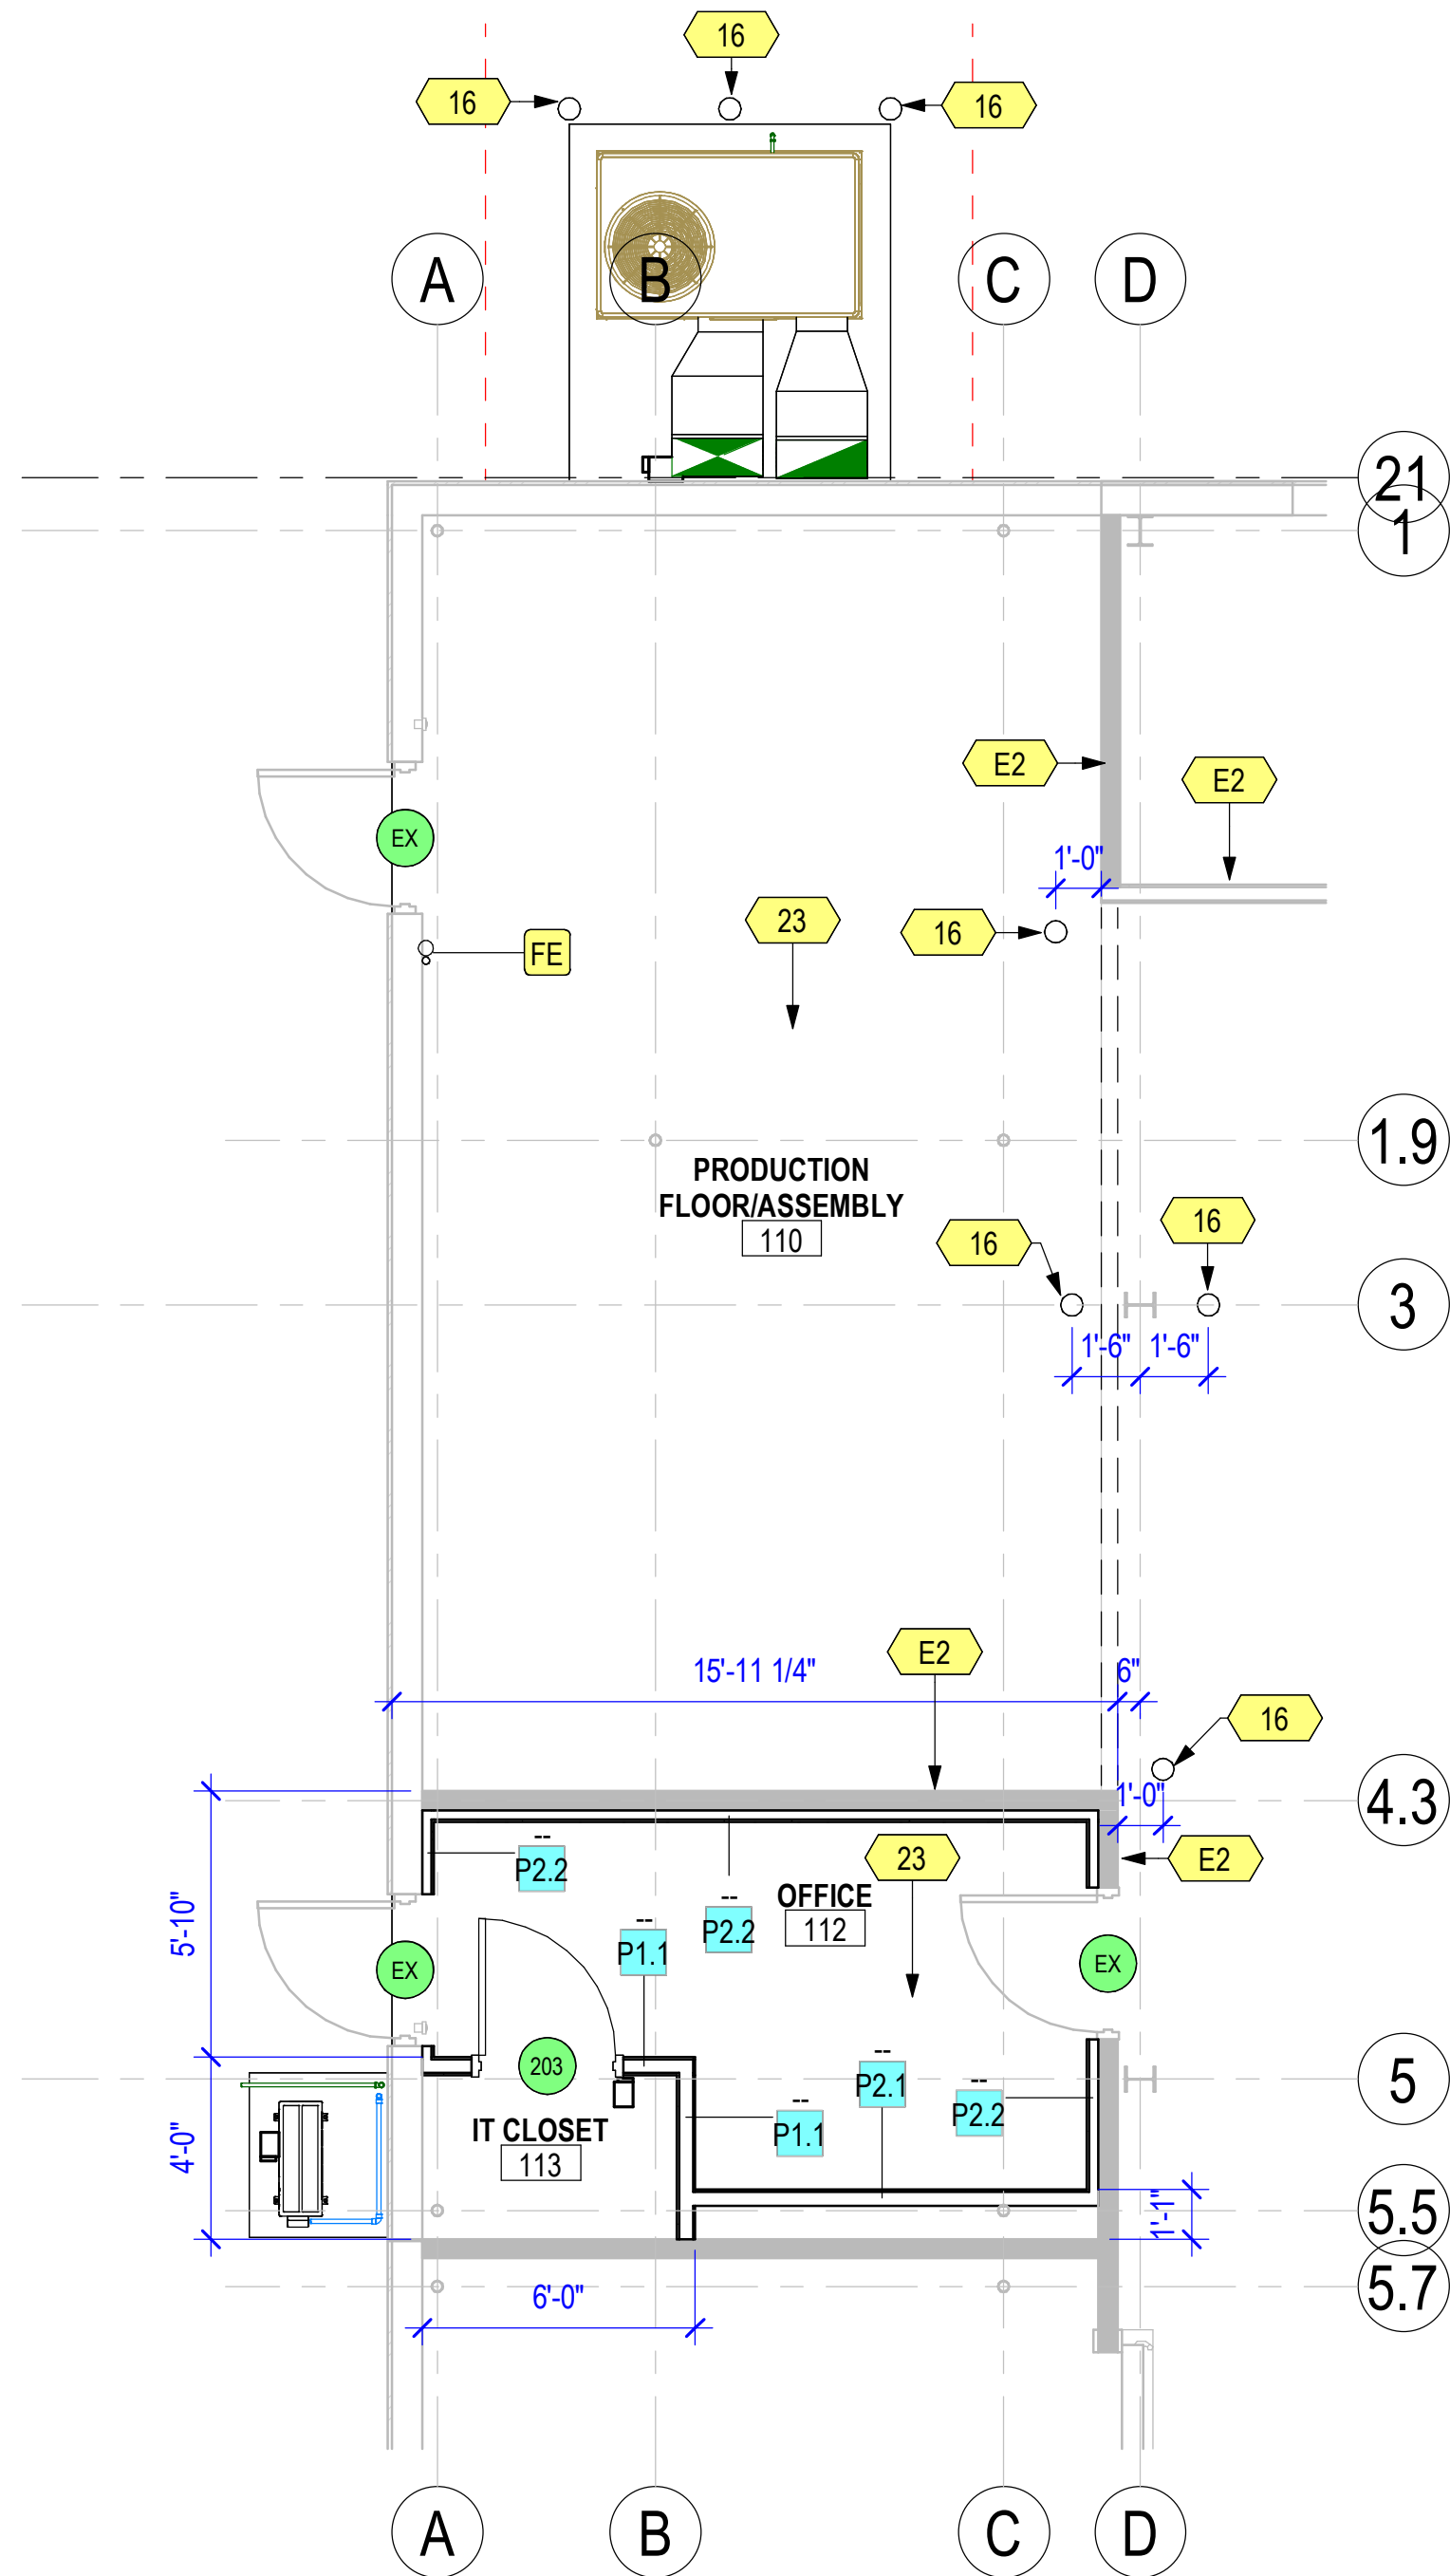


1 AREA C ENLARGED FLOOR PLAN  
1/4" = 1'-0"

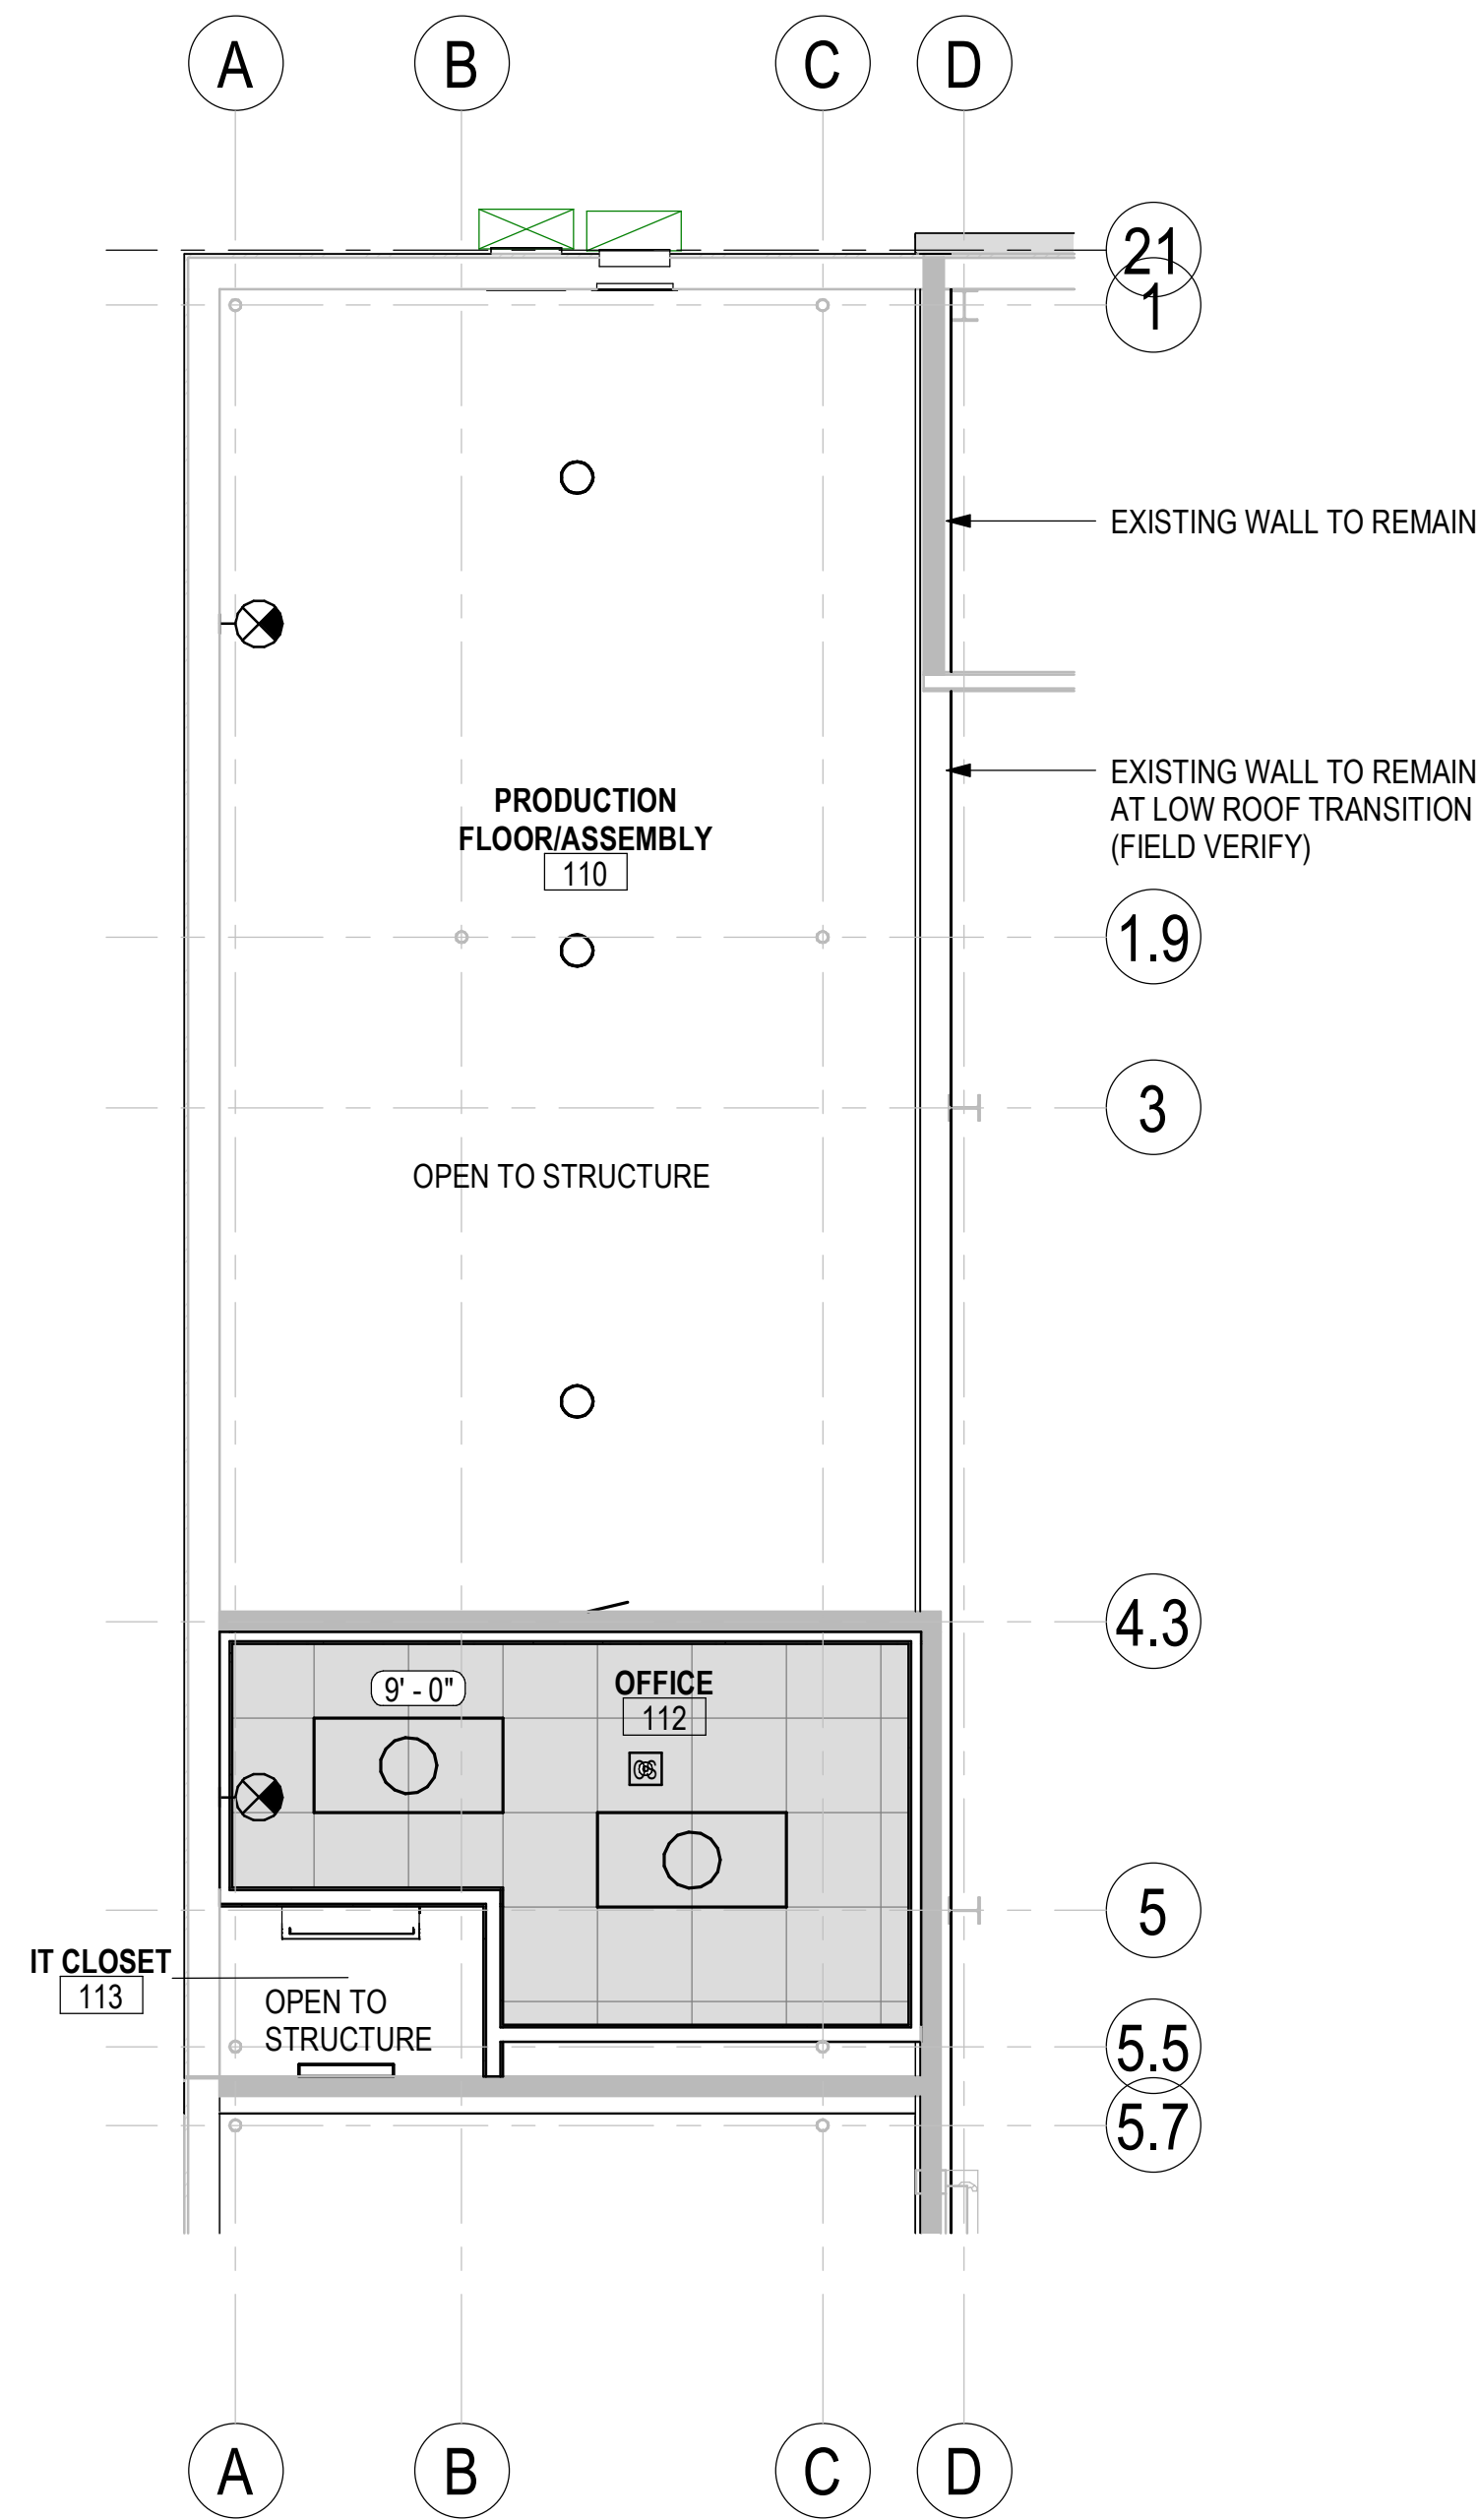

2 AREA C REFLECTED CEILING PLAN  
1/4" = 1'-0"

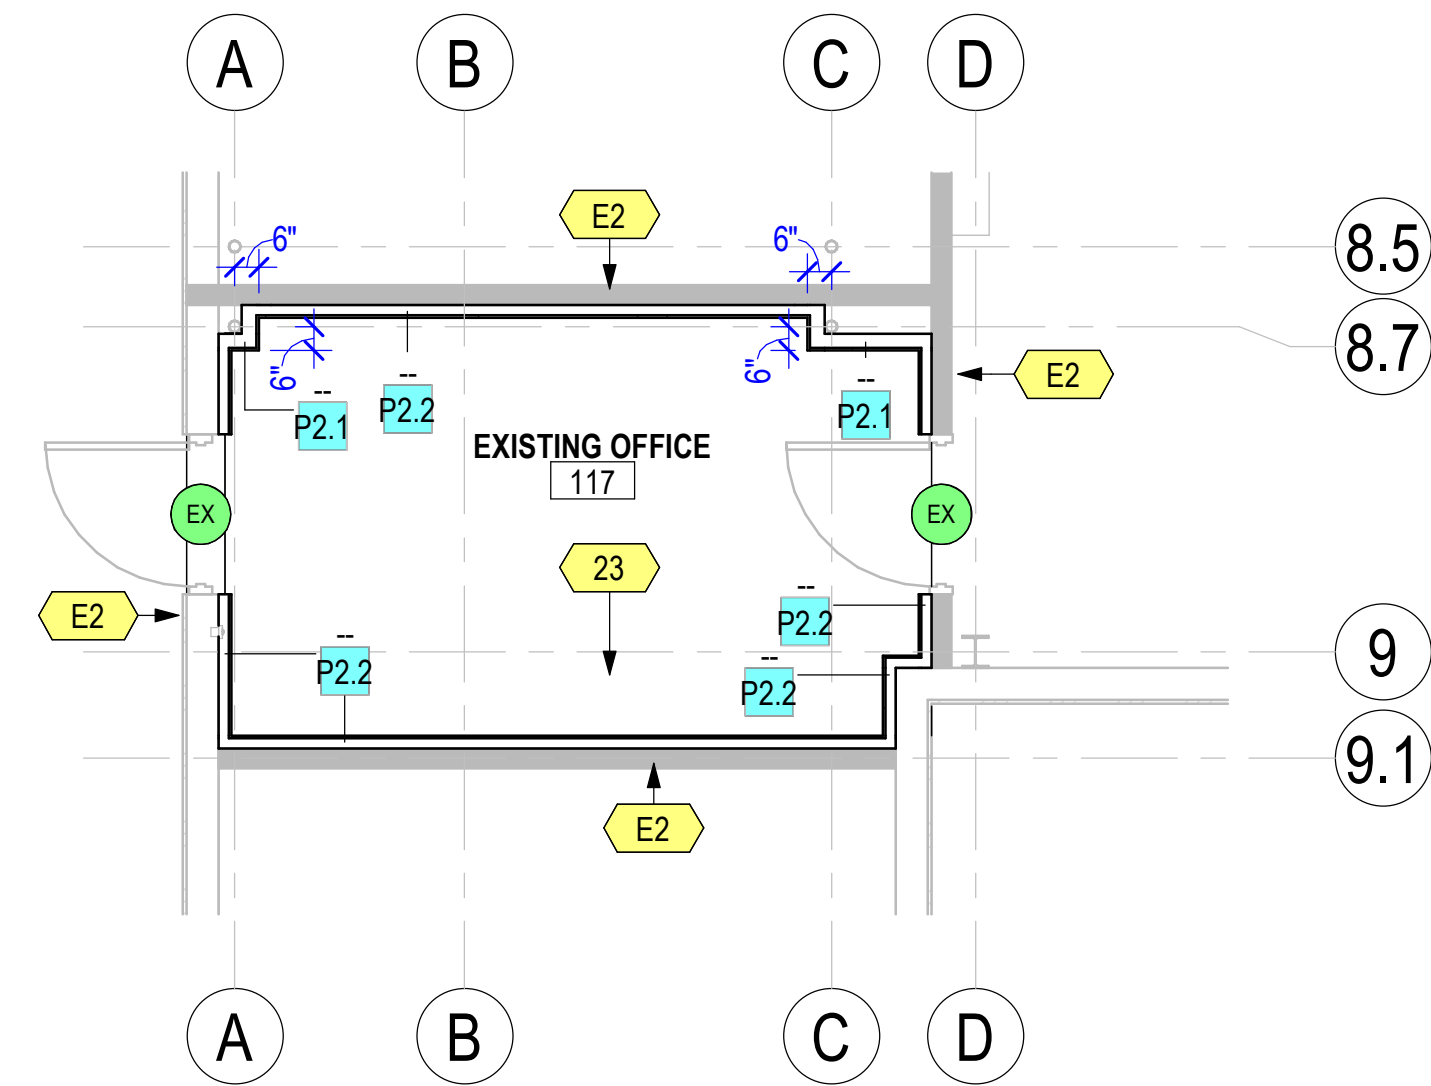

3 AREA D ENLARGED FLOOR PLAN  
1/4" = 1'-0"

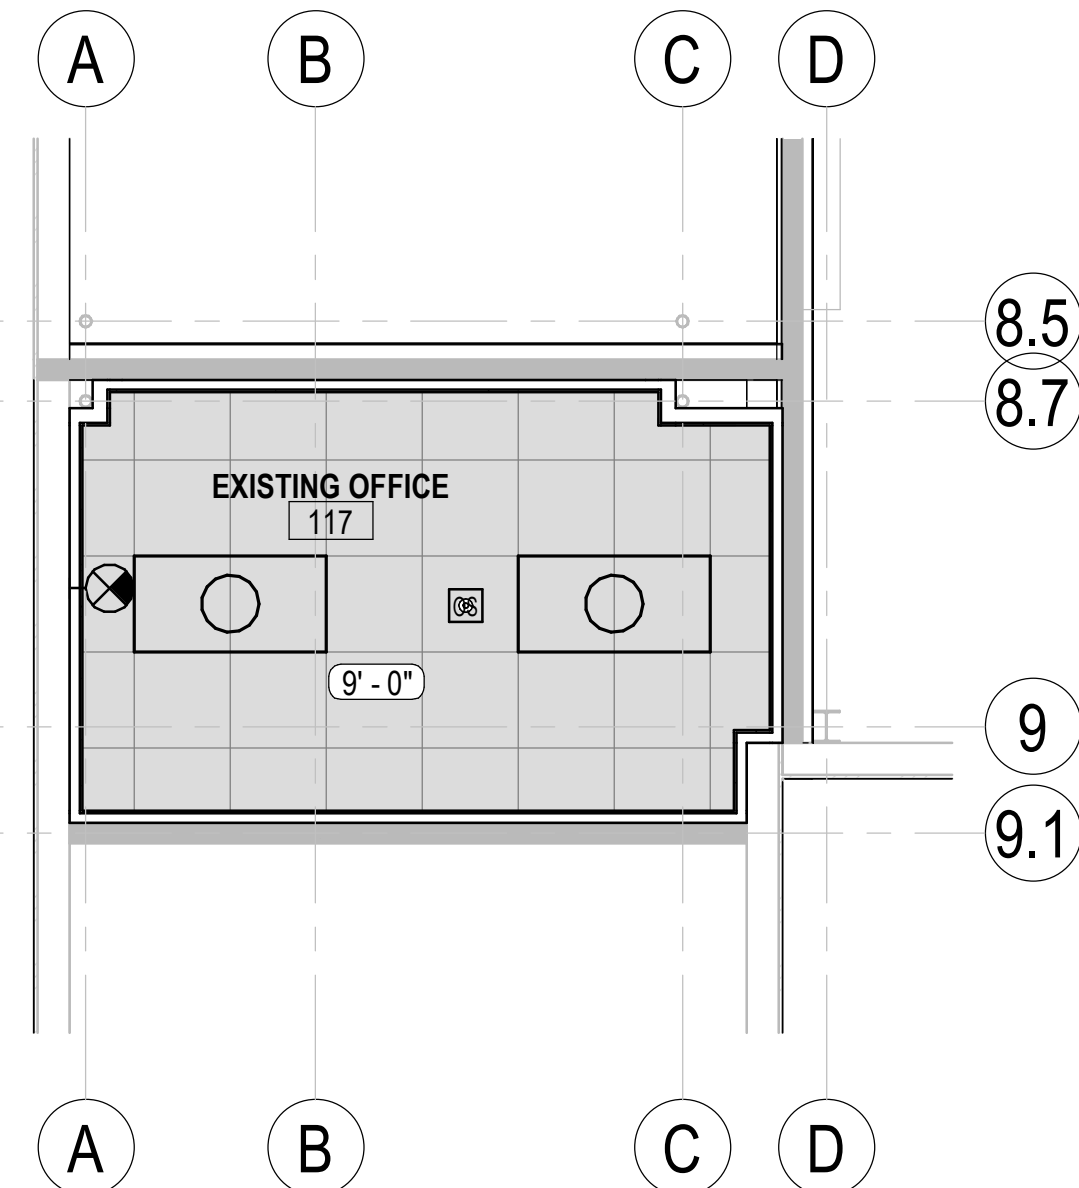

4 AREA D REFLECTED CEILING PLAN  
1/4" = 1'-0"

| KEYNOTE LEGEND |                                                                |
|----------------|----------------------------------------------------------------|
| KEY VALUE      | DESCRIPTION                                                    |
| 16             | PIPE BOLLARD - PAINT                                           |
| 23             | PREP. EXISTING SLAB FOR NEW FLOOR FINISH (SEE FINISH SCHEDULE) |
| E2             | EXISTING WALL ASSEMBLY                                         |

