


AEROJET BUILDING E33
OFFICE EXPANSION
EAST CAMDEN,
ARKANSAS

CONSTRUCTION
DOCUMENTS

Revisions		
No.	Date	Description

Stamp

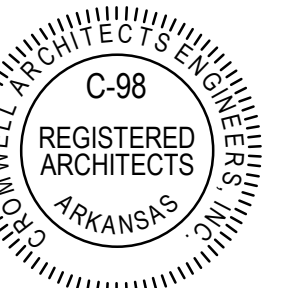

Notes

1. CROMWELL ARCHITECTS ENGINEERS, INC. ALL RIGHTS RESERVED
2. THIS SHEET DESIGNED FOR COLOR PRINTING. CRITICAL INFORMATION MAY BE LOST WITH BLACK AND WHITE PRINTING.

Project Number


Issue Date

Sheet Title

AREA A WALL
SECTIONS

Sheet Number

A-410

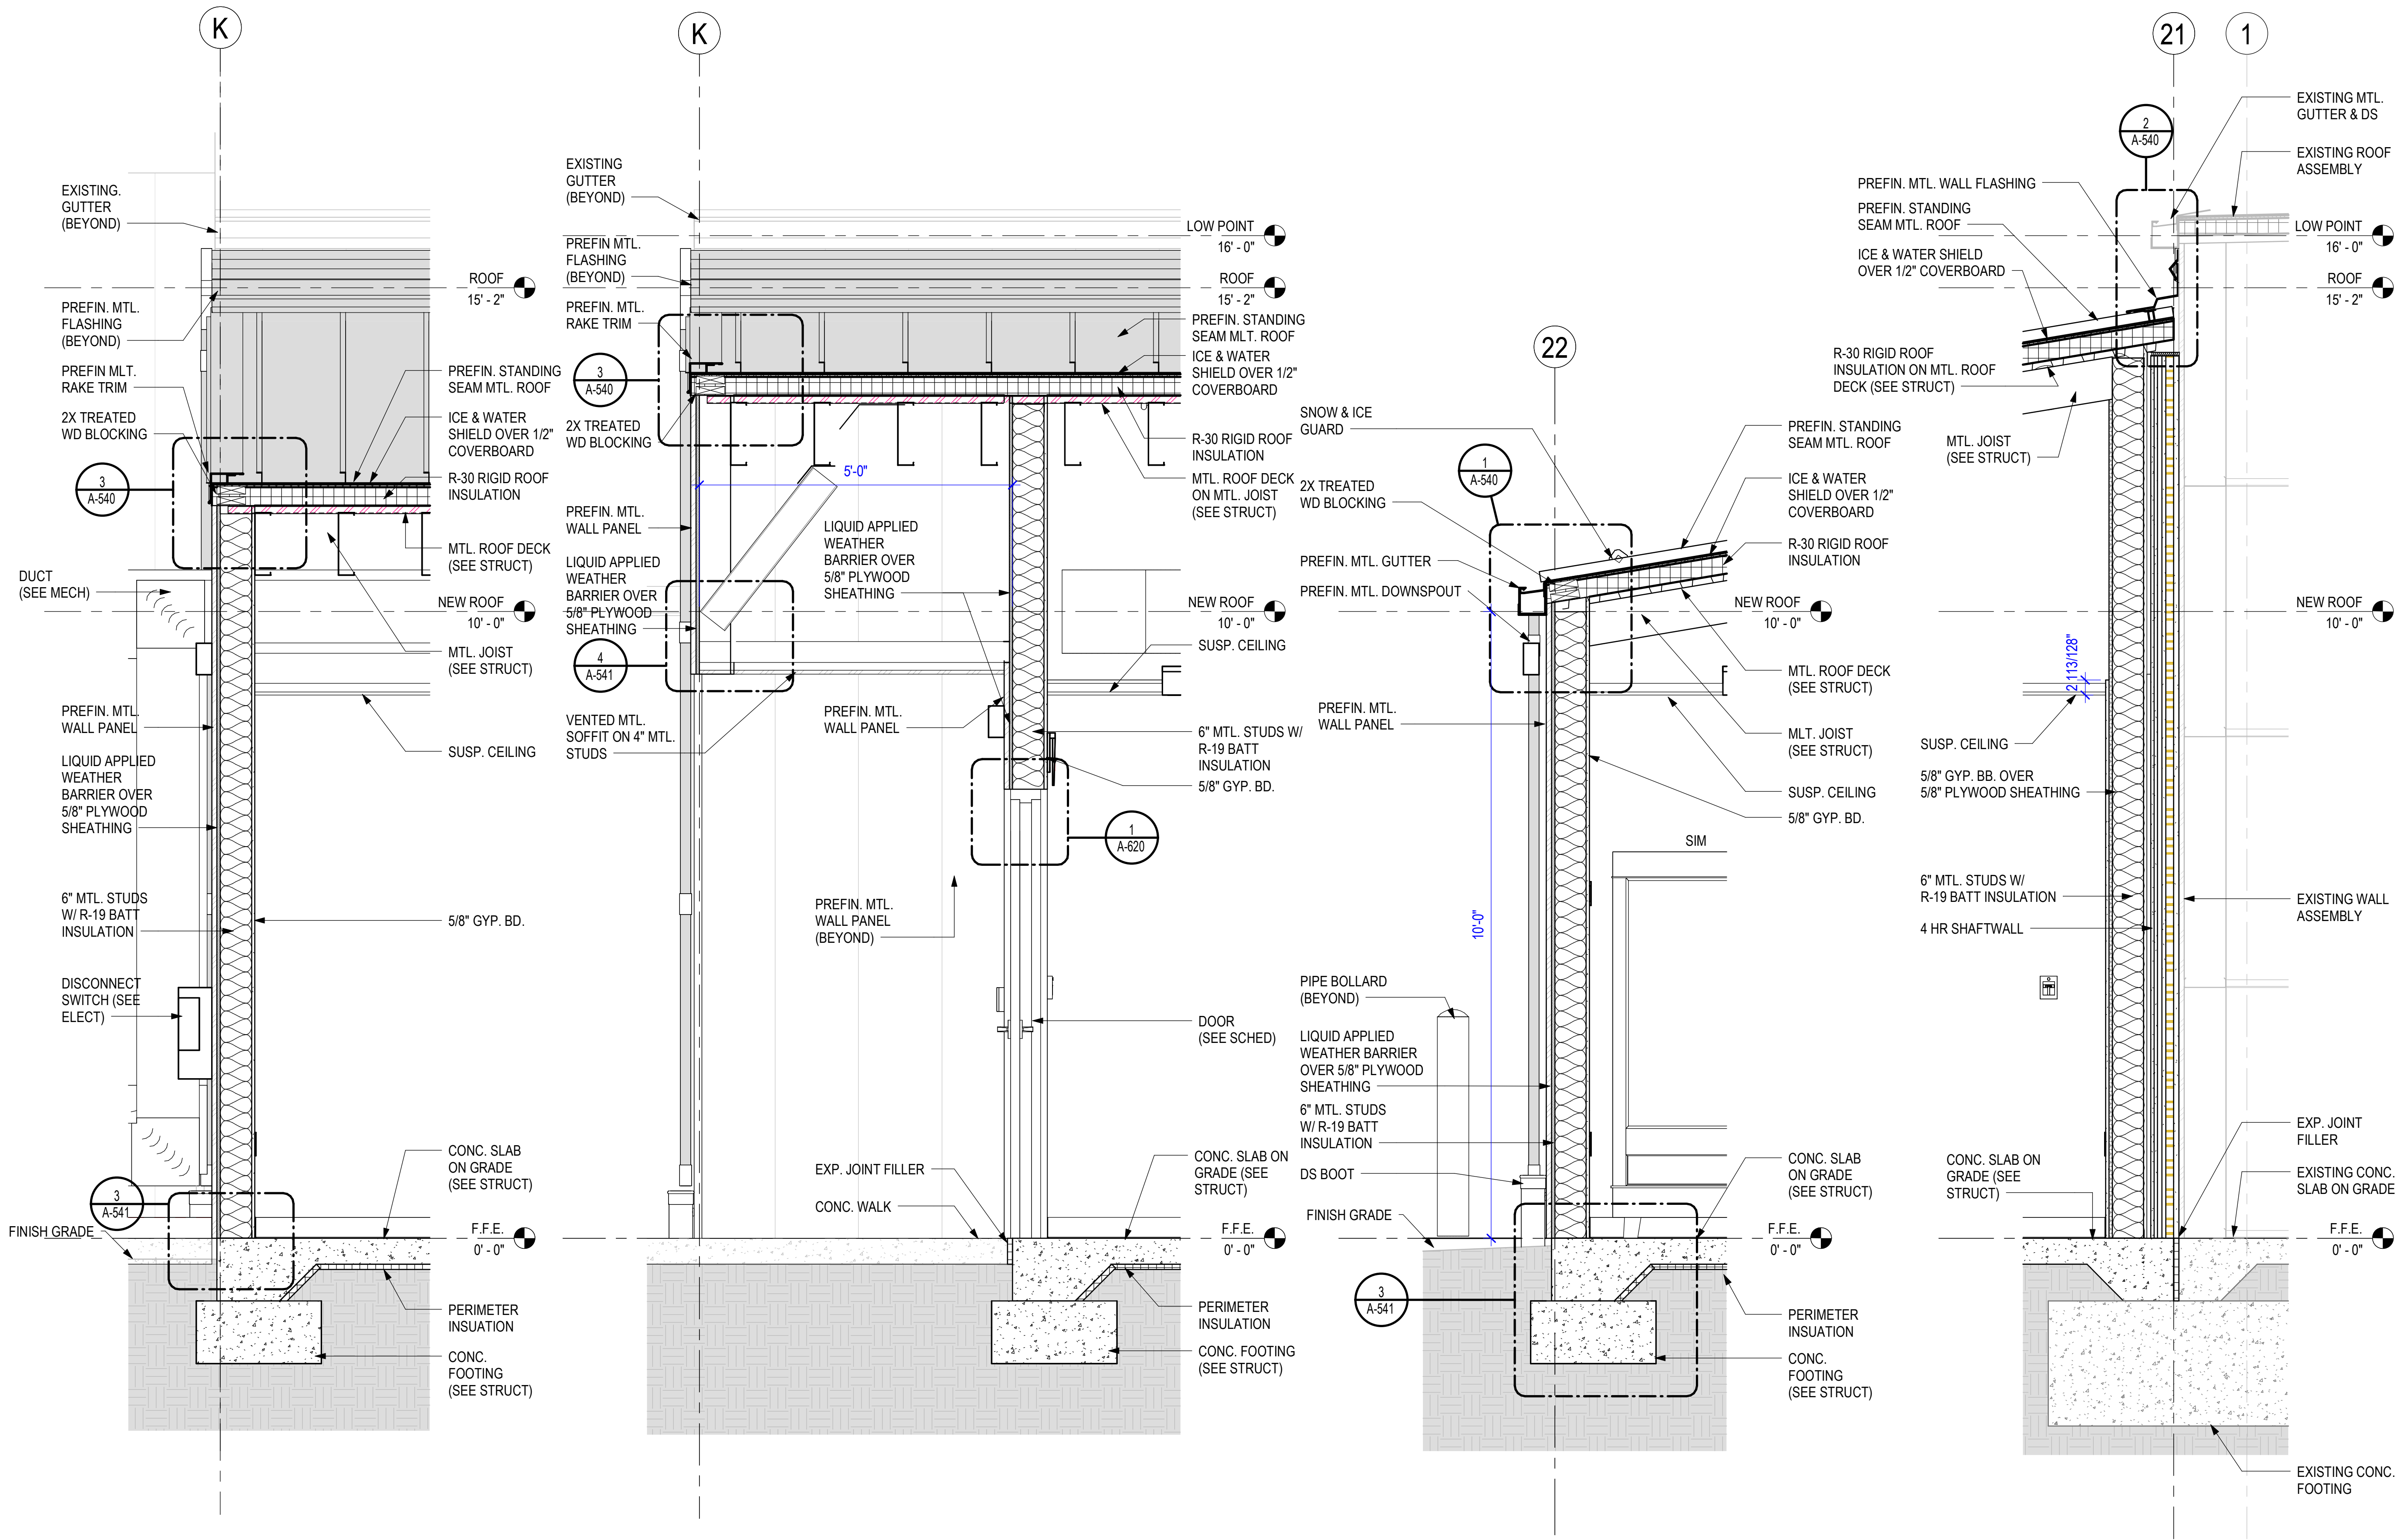

1 BREAK ROOM WALL SECTION
3/4" = 1'-0"

2 BREAK ROOM WALL SECTION
3/4" = 1'-0"

3 BREAK ROOM WALL SECTION
3/4" = 1'-0"

4 BREAK ROOM WALL SECTION
3/4" = 1'-0"

SCALE : 3/4" = 1'-0"